

NOTES
DO NOT SCALE. WORK TO FIGURED DIMENSIONS ONLY EXCEPT FOR PLANNING PURPOSE.
CONTRACTOR TO CHECK ALL DIMENSIONS.
ALL ERRORS AND OMISSIONS TO BE REPORTED TO THE ARCHITECT.

Revision



IKONIC
BUILDING DESIGN

Architectural Services and Structural Engineers

a :6 Diamond Rd, Ruislip, HA4 0PG
m : 07771392495
e : Design@ikonicdesign.co.uk
w : www.ikonicdesign.co.uk

ADDRESS
25 Lawrence Rd, Hayes, UB4 8QA


PROJECT
Proposed Conservatory at Rear

TITLE
Proposed Elevations


Scale 1:100@A3	Date Apr 2026	Drawn by TK
Job Number 1115	Drawing Number 004	Revision



EXISTING FRONT ELEVATION
AS SAME AS PROPOSED

 

PROPOSED SIDE ELEVATION

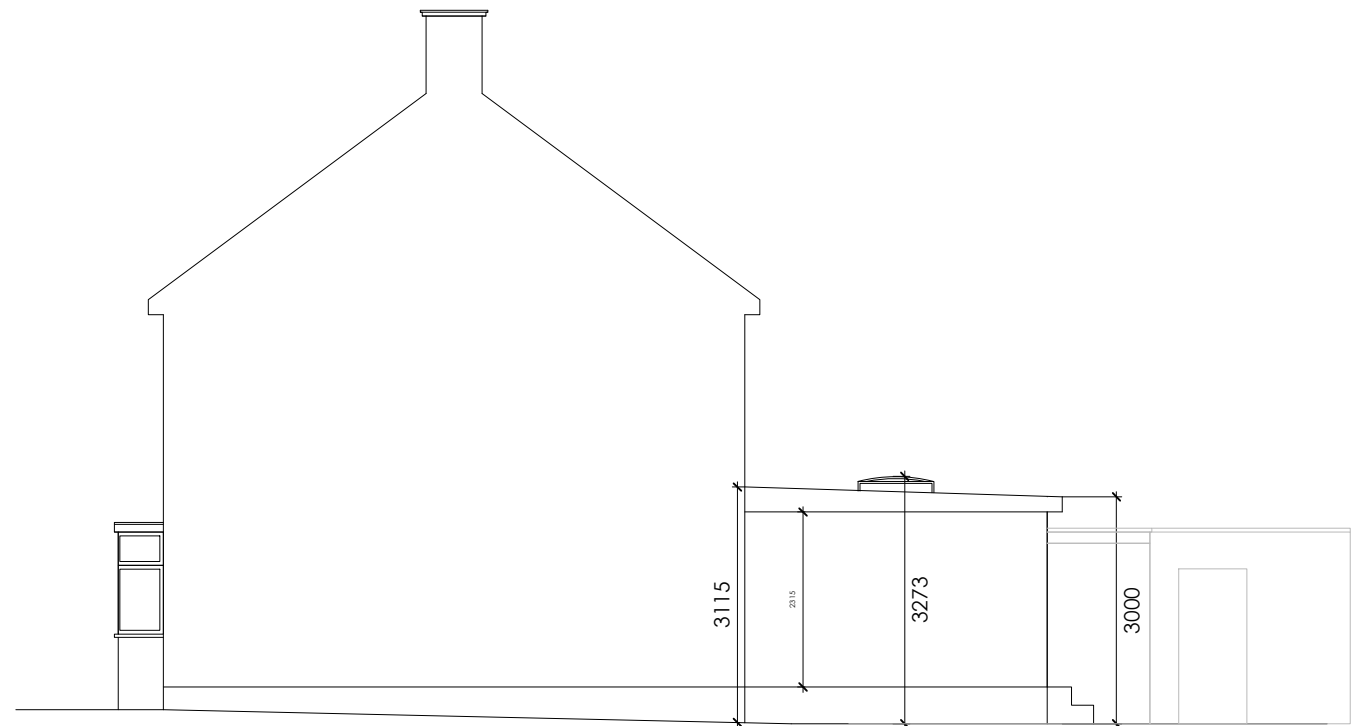

PROPOSED SIDE ELEVATION



PROPOSED REAR ELEVATION