




1:100 Ex. Ground Floor 0.

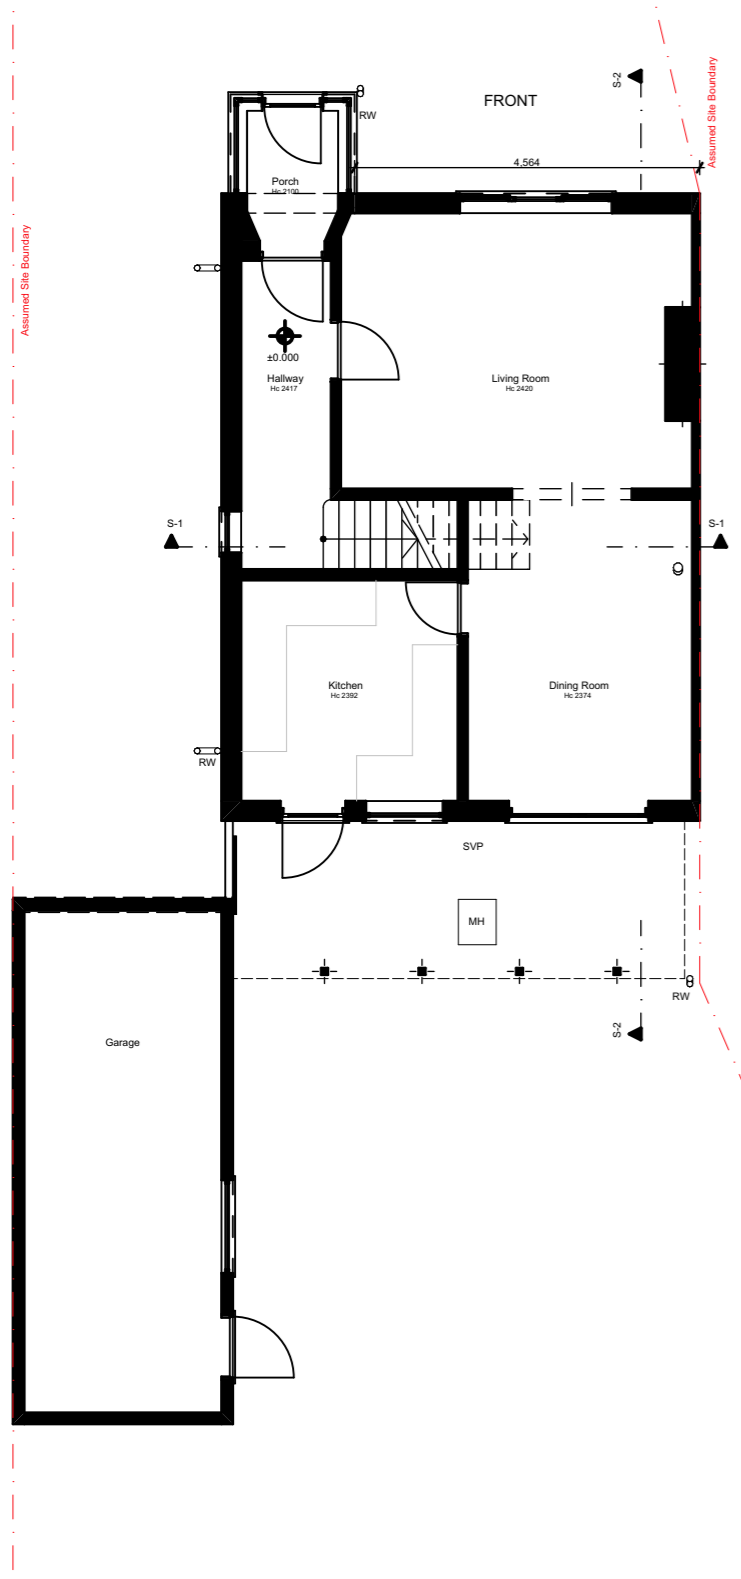




1:100 Ex. First Floor 1.

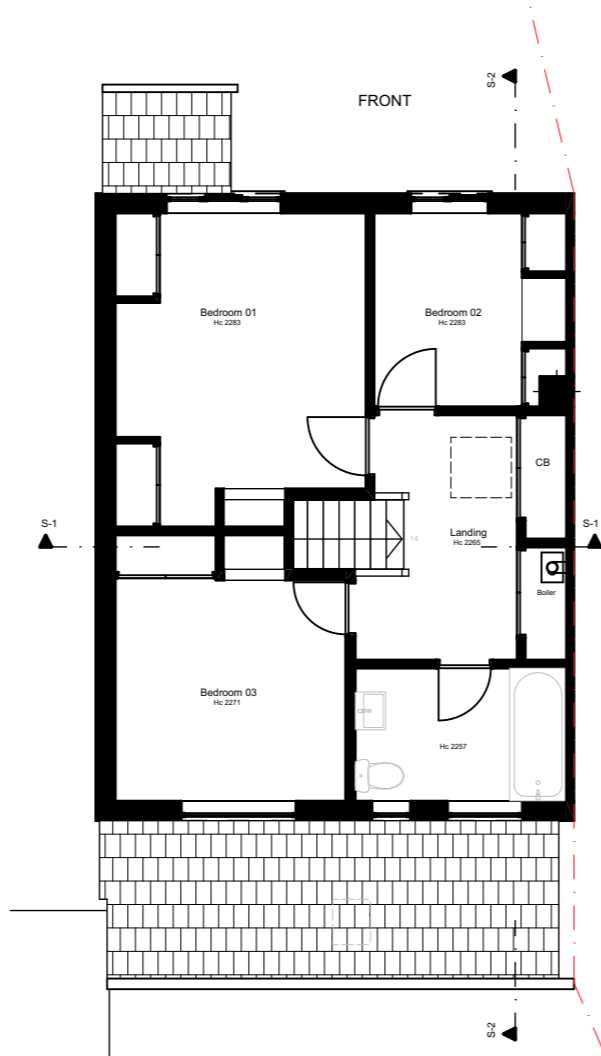

1:100 Ex. Attic 2.

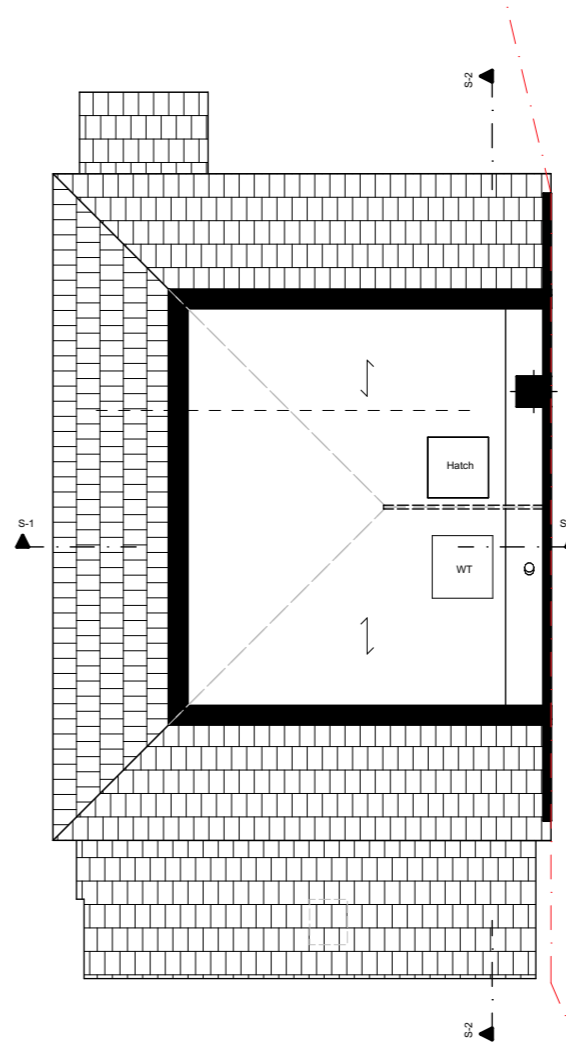

1:100 Ex. Roof Plan 3.

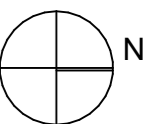 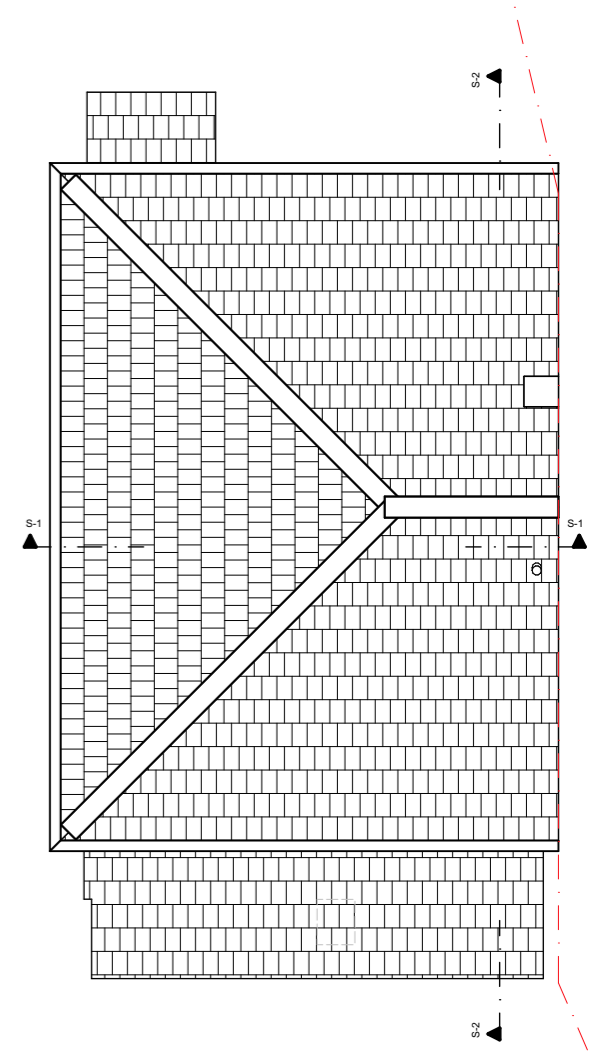

Architecture
100



12 High St, Hampton Wick
Kingston upon Thames
KT1 4DB
T: 020 8898 8299

THE DESIGN OF THIS DRAWING IS COPYRIGHT OF ARCHITECTURE 100 | CITY LOFTS AND REMAINS THEIR PROPERTY.

ALL WORK MUST COMPLY WITH CURRENT BUILDING REGULATIONS AND CODES OF PRACTICE.

DO NOT SCALE FROM THIS DRAWING EXCEPT FOR LOCAL AUTHORITY PLANNING PURPOSES. ALL DIMENSIONS MUST BE CHECKED ON SITE PRIOR TO THE COMMENCEMENT OF ANY WORK.

NO PART OF THIS DRAWING MAY BE REPRODUCED OR SHARED WITHOUT PRIOR WRITTEN CONSENT.

27 Lodge Close
UB8 2ES
Hillingdon

CLIENT
Vassiliki Mourati

PROJECT ID
CLL - 27_LC

DRAWING DESCRIPTION
Existing Floor Plans

DRAWN BY
MG

DRAWING SCALE
1:100

DRAWING N.
A.01.2

Planning Permission


Revision ID	Date
01	24/04/2026
02	07/05/2026

FOR PLANNING APPROVAL ONLY - NOT FOR CONSTRUCTION

1:100 Front Elevation 1




1:100 Ex. Flank Elevation 4

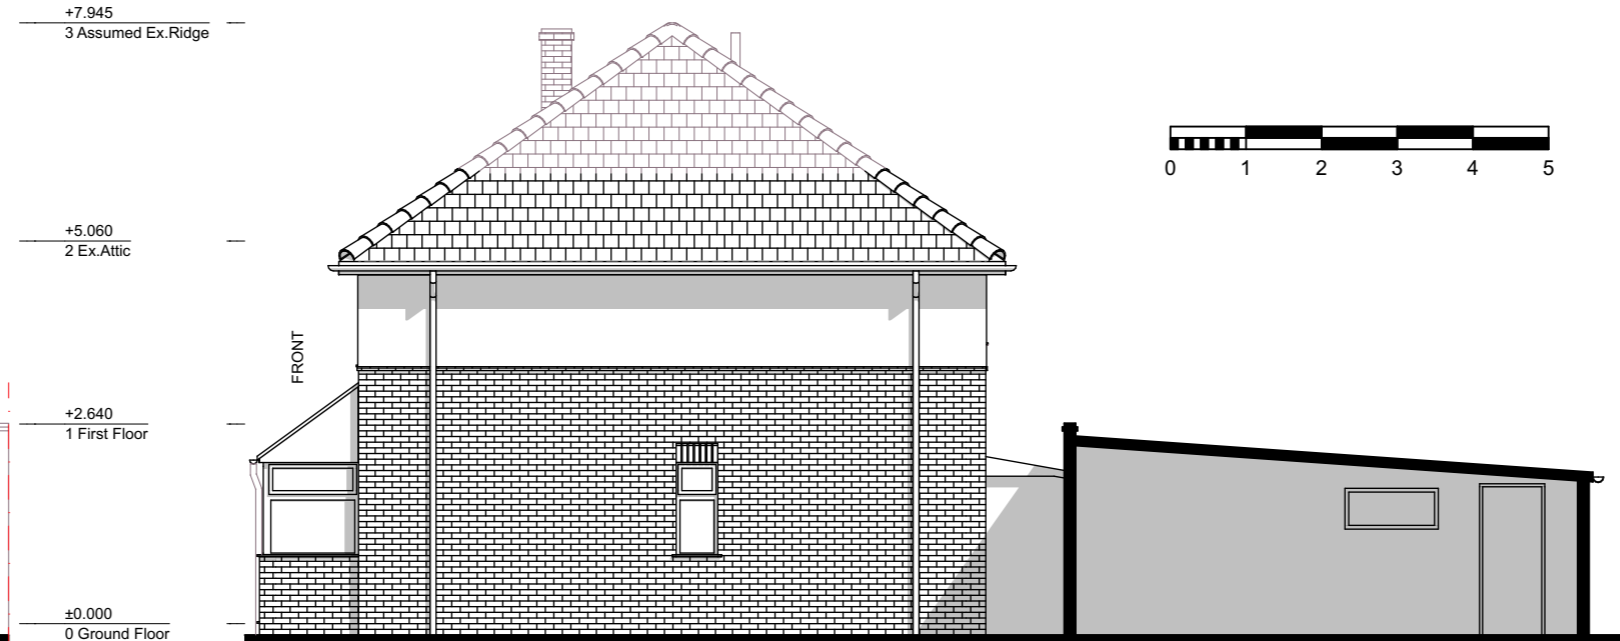


1:100 Existing Section S-1



1:100 Ex. Rear Elevation 2

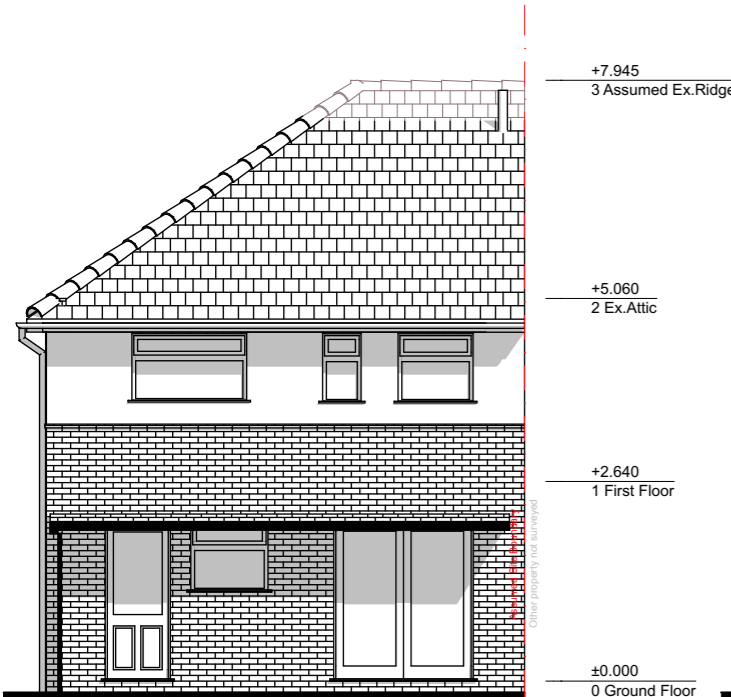

1:100 Ex. Side Elevation 3

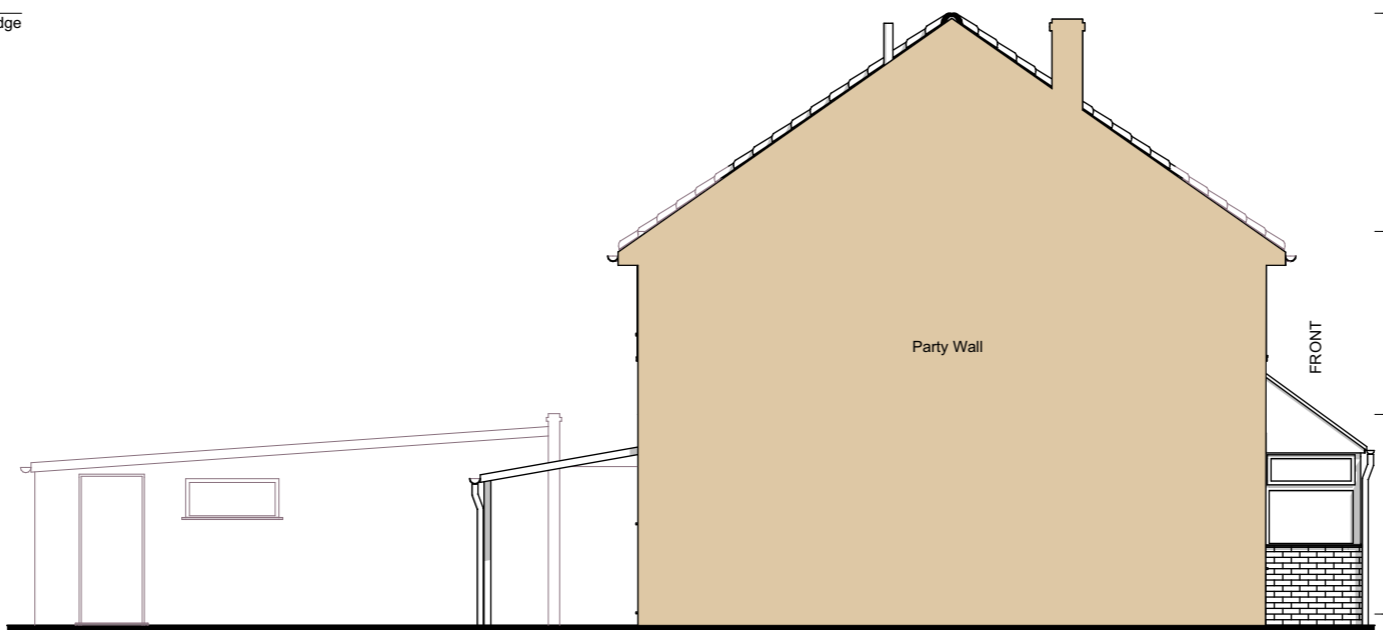

1:100 Existing Section S-2



Architecture 100 CITY LOFTS LONDON
 12 High St, Hampton Wick
 Kingston upon Thames
 KT1 4DB
 T: 020 8898 8299

THE DESIGN OF THIS DRAWING IS COPYRIGHT OF ARCHITECTURE 100 | CITY LOFTS AND REMAINS THEIR PROPERTY.
 ALL WORK MUST COMPLY WITH CURRENT BUILDING REGULATIONS AND CODES OF PRACTICE.
 DO NOT SCALE FROM THIS DRAWING EXCEPT FOR LOCAL AUTHORITY PLANNING PURPOSES. ALL DIMENSIONS MUST BE CHECKED ON SITE PRIOR TO THE COMMENCEMENT OF ANY WORK.
 NO PART OF THIS DRAWING MAY BE REPRODUCED OR SHARED WITHOUT PRIOR WRITTEN CONSENT.

27 Lodge Close
UB8 2ES
Hillingdon
CLIENT
Vassiliki Mourati

PROJECT ID
CLL - 27_LC
DRAWING DESCRIPTION
Existing Elevations

DRAWN BY
MG
DRAWING N.
A.01.3
DRAWING SCALE
1:100

Planning Permission	
Revision ID	Date
01	24/04/2026
02	07/05/2026

FOR PLANNING APPROVAL ONLY - NOT FOR CONSTRUCTION