


1:1250 Location Plan

1:200 Site Plan

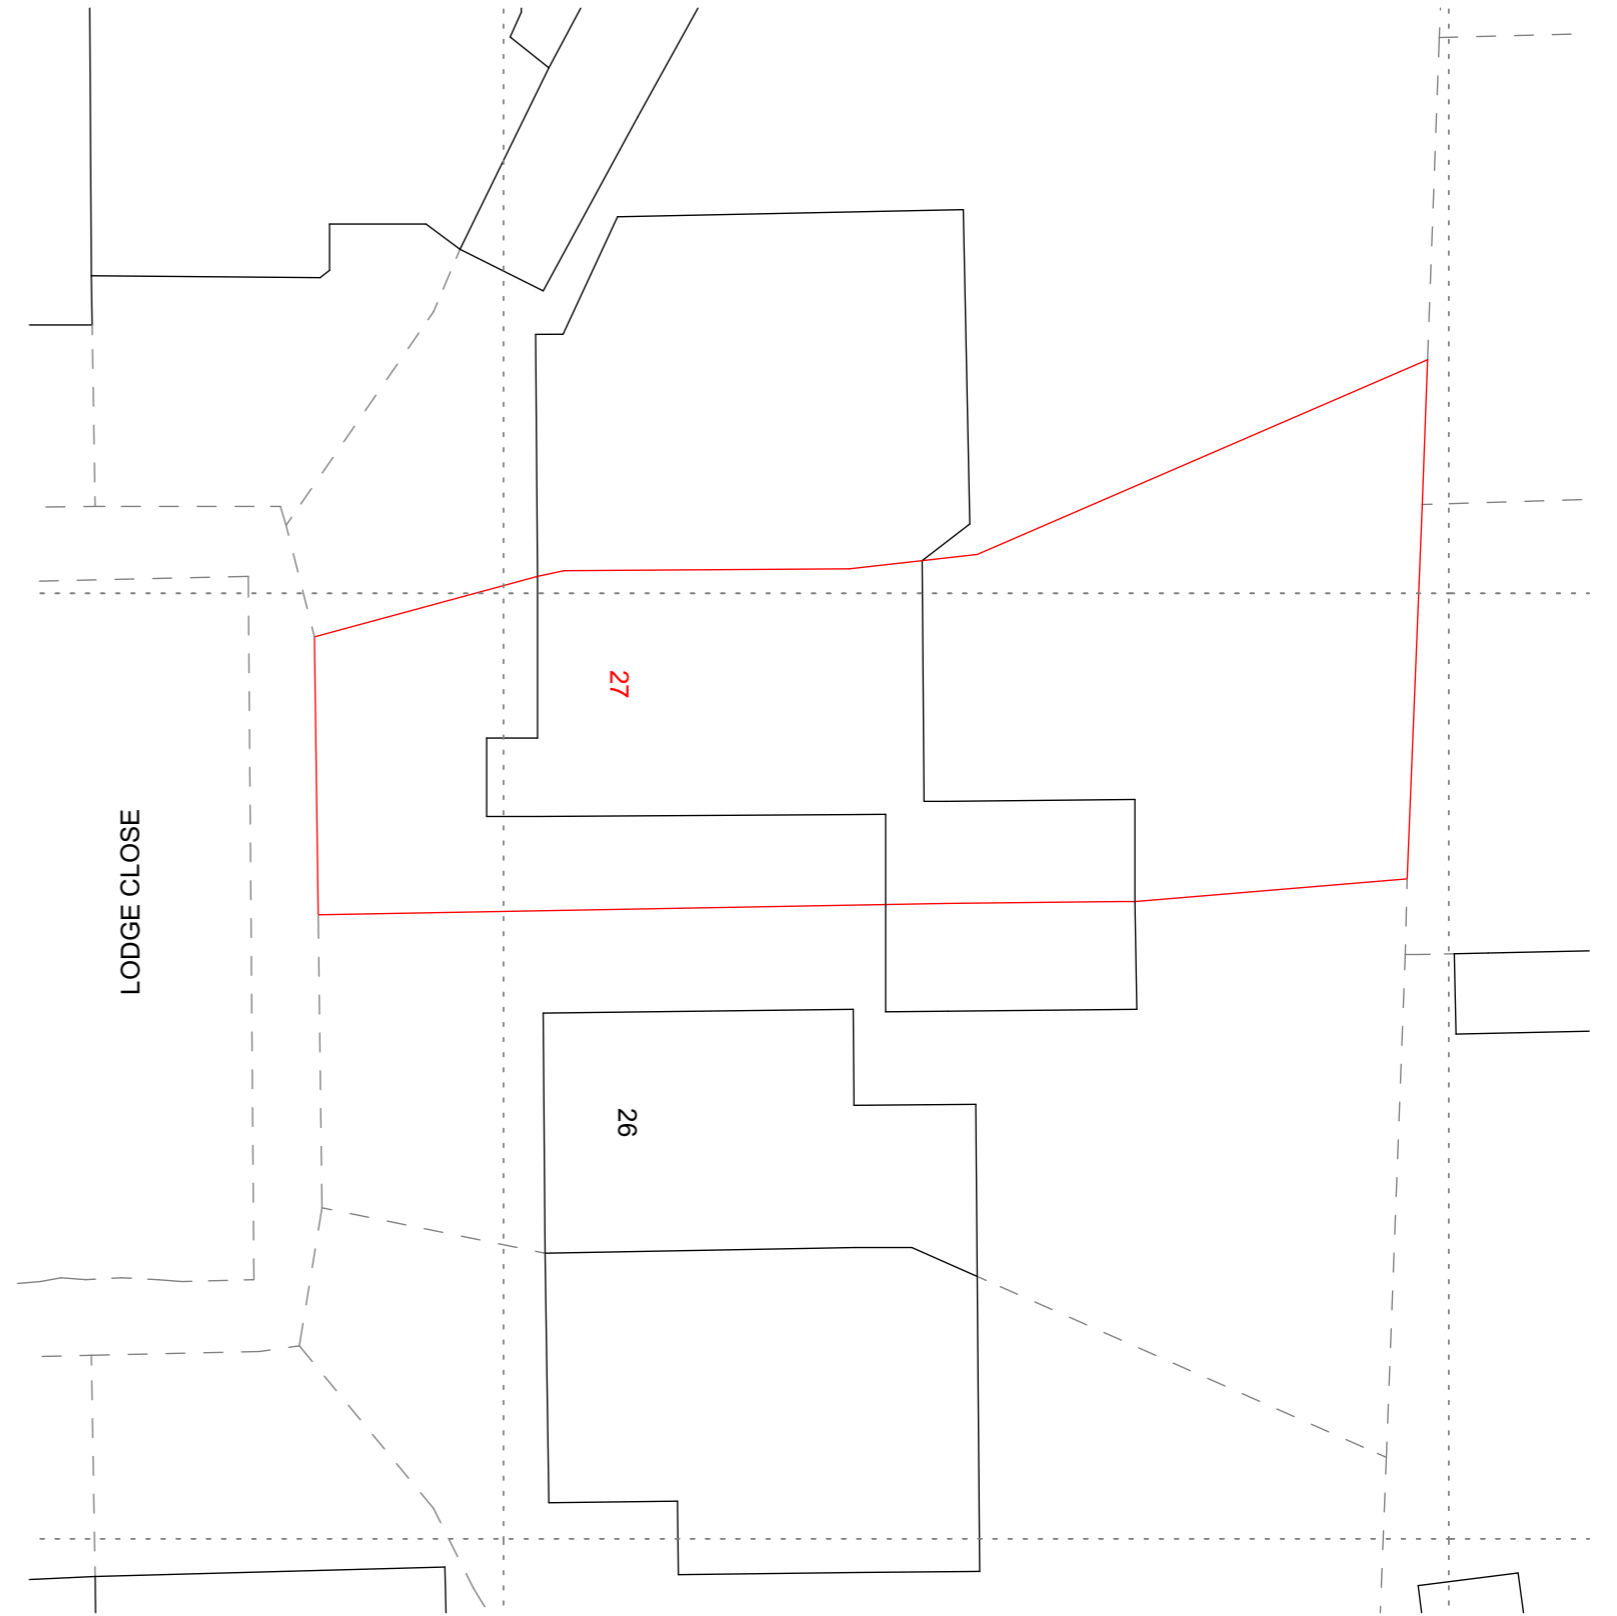

Architecture
100

12 High St, Hampton Wick
Kingston upon Thames
KT1 4DB
T: 020 8898 8299

THE DESIGN OF THIS DRAWING IS COPYRIGHT OF ARCHITECTURE 100 | CITY LOFTS AND REMAINS THEIR PROPERTY.
ALL WORK MUST COMPLY WITH CURRENT BUILDING REGULATIONS AND CODES OF PRACTICE.
DO NOT SCALE FROM THIS DRAWING EXCEPT FOR LOCAL AUTHORITY PLANNING PURPOSES. ALL DIMENSIONS MUST BE CHECKED ON SITE PRIOR TO THE COMMENCEMENT OF ANY WORK.
NO PART OF THIS DRAWING MAY BE REPRODUCED OR SHARED WITHOUT PRIOR WRITTEN CONSENT.

27 Lodge Close
UB8 2ES
Hillingdon

CLIENT
Vassiliki Mourati

PROJECT ID
CLL - 27_LC

DRAWING DESCRIPTION
Location and Site Plan

DRAWN BY
MG

DRAWING N.
A.01.1

DRAWING SCALE
1:200, 1:1250

Planning Permission	
Revision ID	Date
01	24/04/2026
02	07/05/2026

FOR PLANNING APPROVAL ONLY - NOT FOR CONSTRUCTION