



EXISTING SITE PLAN

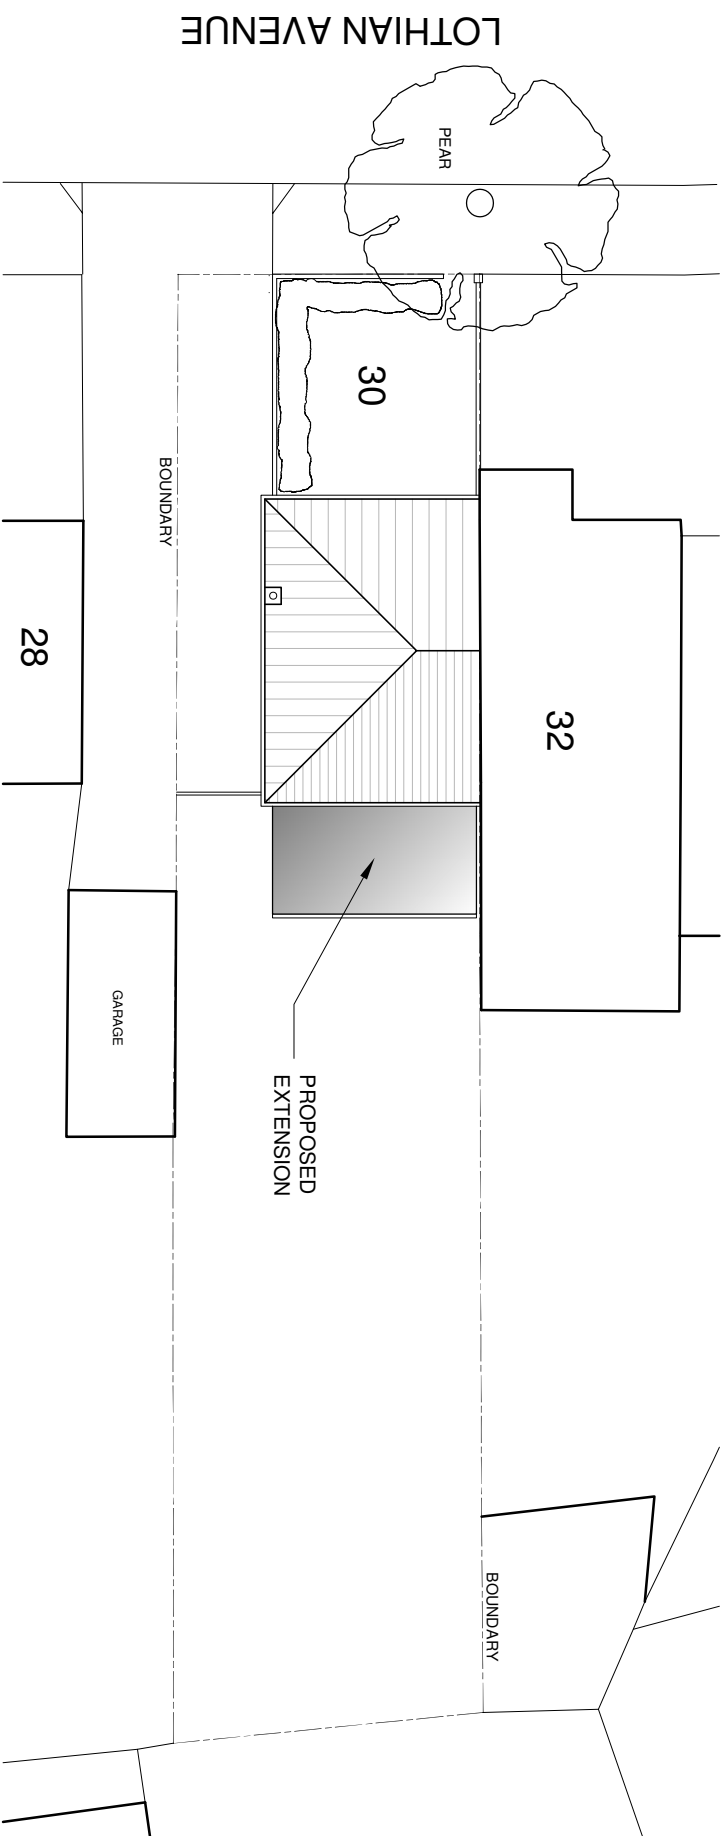

PROPOSED SITE PLAN

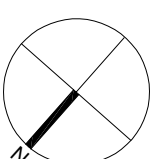

AMENDMENTS	DATE	REV.



bernard murray design  
chartered architect

WWW.BMURRAYDESIGN.CO.UK  
13 MERRYFIELDS, UXBRIDGE, MIDDLESEX, UB8 2BT  
TEL: 01898 47114 EMAIL: BMURRAYDESIGN@YAHOO.CO.UK

PROJECT  
30 LOTHIAN AVENUE  
HAYES  
UB4 0EG

CLIENT  
JATINDER KHOSA

DRAWING EXISTING AND PROPOSED SITE PLAN	
SCALE 1:200 @ A3	DRAWING NUMBER
DATE MAY 2026	REV.
DRAWN B.M.	1263-8