




The map shows a residential area with several streets and plots. Haystack Close is a narrow street running diagonally from the top left towards the center. Goshawk Gardens is a larger street running diagonally from the bottom left towards the center. A red rectangle highlights a specific plot, and a yellow hatched area indicates a proposed development. Dimensions of 101 and 900 are marked on the plot. The map also shows several other residential plots, some with numbers like 96, 97, 98, 881

 


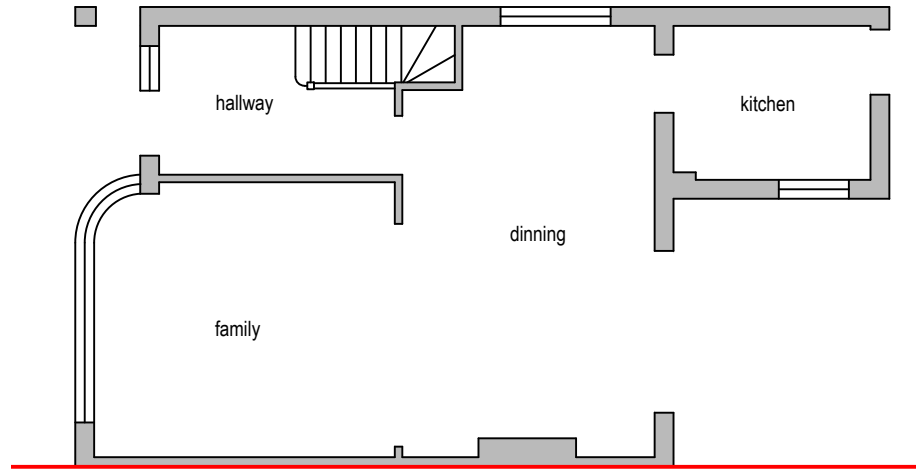

Existing Ground Floor Plan

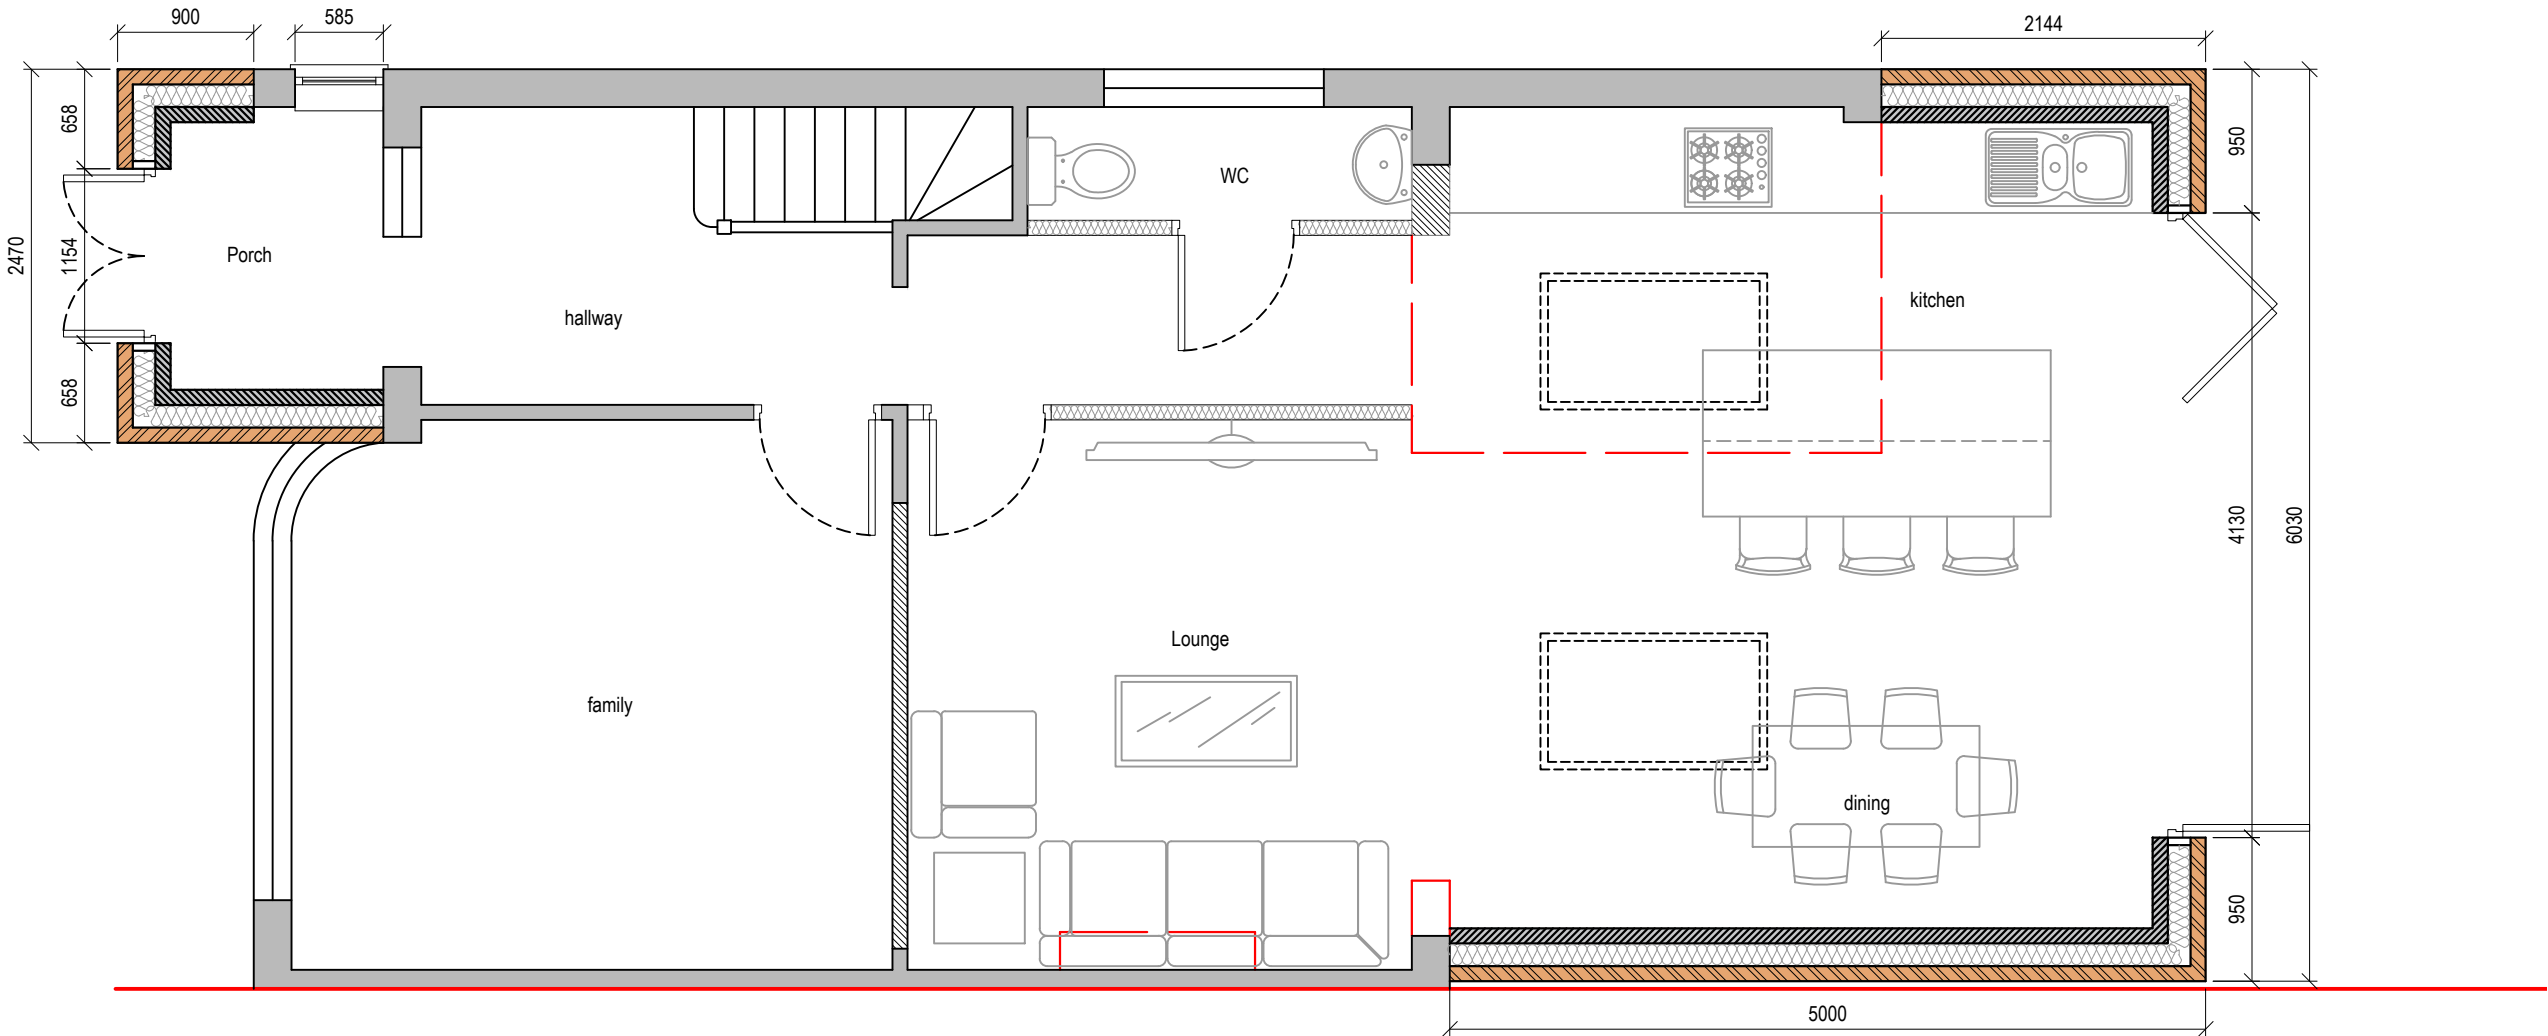

Proposed Ground Floor Plan

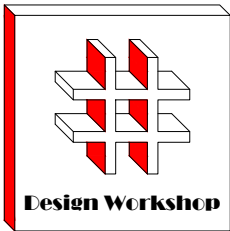

Dimensions to be verified on site
DO NOT SCALE FROM THIS DRAWING.
Any areas indicated on this drawing are for guidance only.No responsibility is taken for their accuracy.

This drawing is the property of **Design Workshop Consultant Ltd** Copyright is reserved by them and the drawing is issued on the condition that it is not copied, reproduced, retained or disclosed to any unauthorized person, either wholly or in part without the consent in writing of **Design Workshop Consultant Ltd**

Site Address:

Address
101 Goshawk Garden,
Hayes
UB4 8LD

Title:


Existing & Proposed Ground Floor Plans

Scale: 1:50, 1:100

Paper Size: A3

Rev	Date	Comments
A	14-07-26	Reduced from 6m to 5m

Drawn By: HP
Job Ref: 26063
Date: May 2026
Drawing No. PL - 02

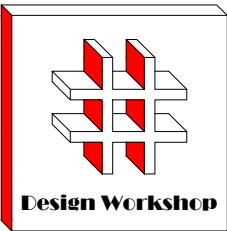

Dimensions to be verified on site
DO NOT SCALE FROM THIS DRAWING.
Any areas indicated on this drawing are for guidance only.No responsibility is taken for their accuracy.

This drawing is the property of **Design Workshop Consultant Ltd** Copyright is reserved by them and the drawing is issued on the condition that it is not copied, reproduced, retained or disclosed to any unauthorized person, either wholly or in part without the consent in writing of **Design Workshop Consultant Ltd**

Site Address:

Address
101 Goshawk Garden,
Hayes
UB4 8LD

Title:


Existing Elevation

Scale: 1:100


Paper Size: A3

Rev	Date	Comments
-----	------	----------


Drawn By:	HP
Job Ref:	26063
Date:	May 2026
Drawing No.	PL - 03

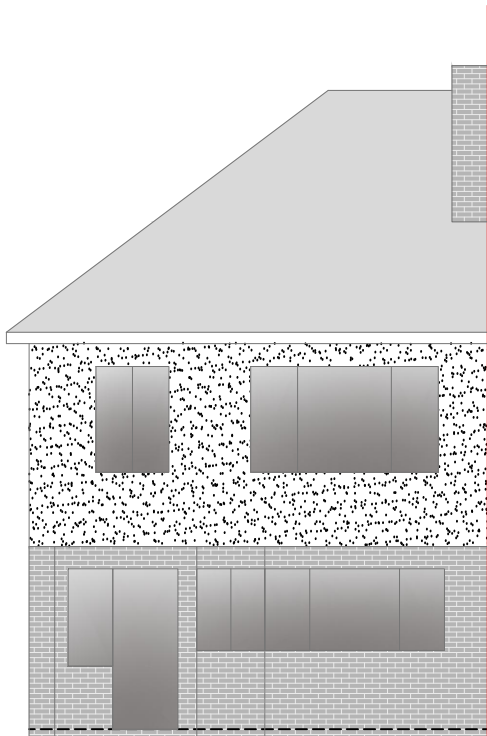


Front Elevation

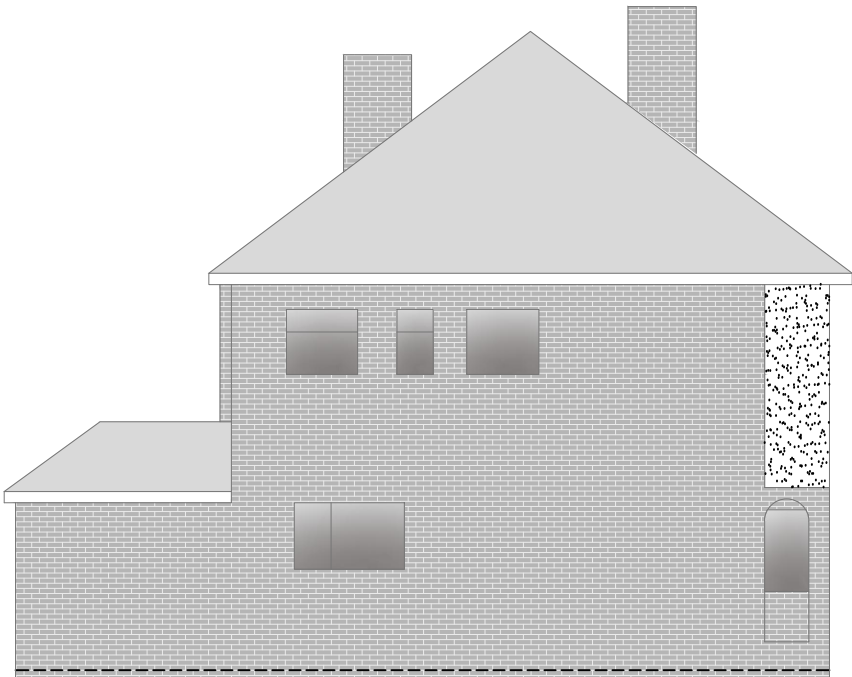


Side Elevation

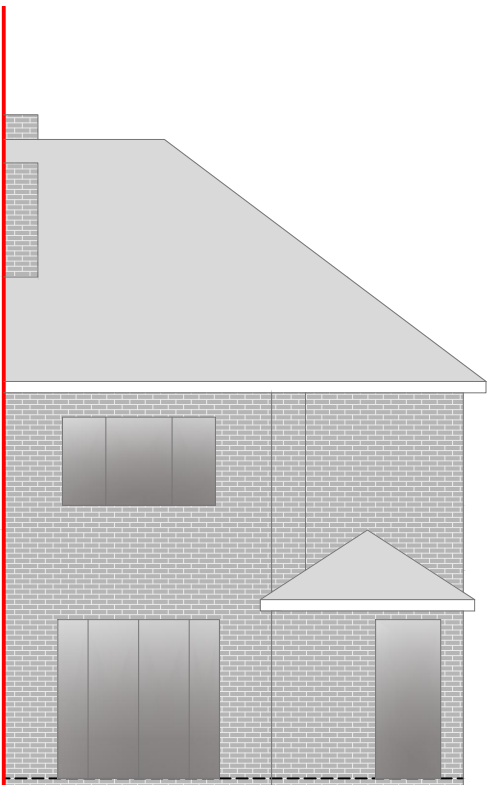


Rear Elevation

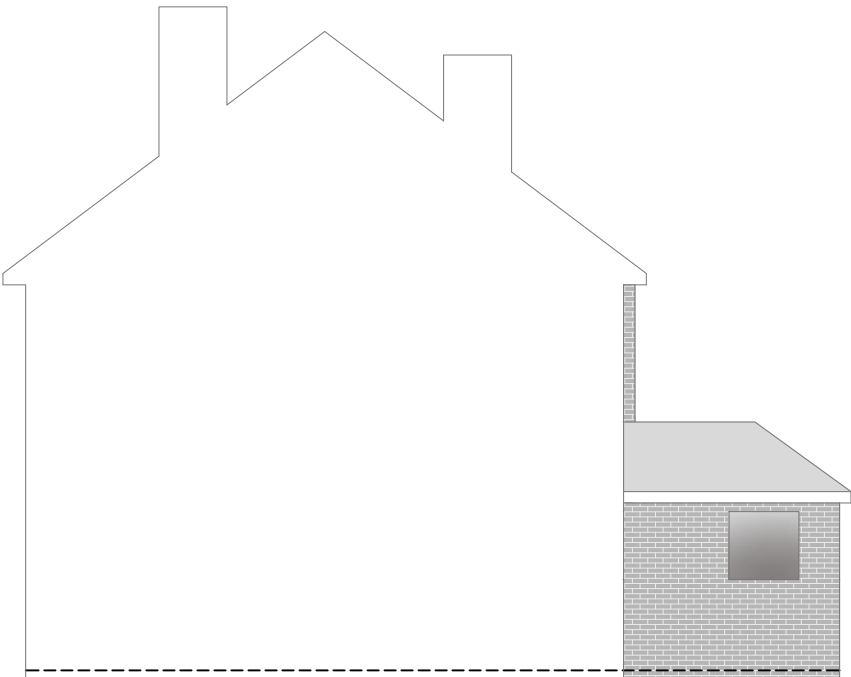

Side Elevation (neighbouring)

 

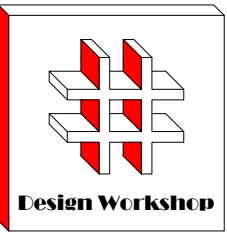

Dimensions to be verified on site
DO NOT SCALE FROM THIS DRAWING.
Any areas indicated on this drawing are for guidance only.No responsibility is taken for their accuracy.

This drawing is the property of **Design Workshop Consultant Ltd** Copyright is reserved by them and the drawing is issued on the condition that it is not copied, reproduced, retained or disclosed to any unauthorized person, either wholly or in part without the consent in writing of **Design Workshop Consultant Ltd**

Site Address:

Address
101 Goshawk Garden,
Hayes
UB4 8LD

Title:

Proposed Elevations

Scale: 1:100

Paper Size: A3

Rev	Date	Comments
A	14-07-26	Reduced from 6m to 5m

Drawn By: HP
Job Ref: 26063
Date: May 2026
Drawing No. PL - 04

