
 


0 5 10 15 20 25
metres 1:500 scale

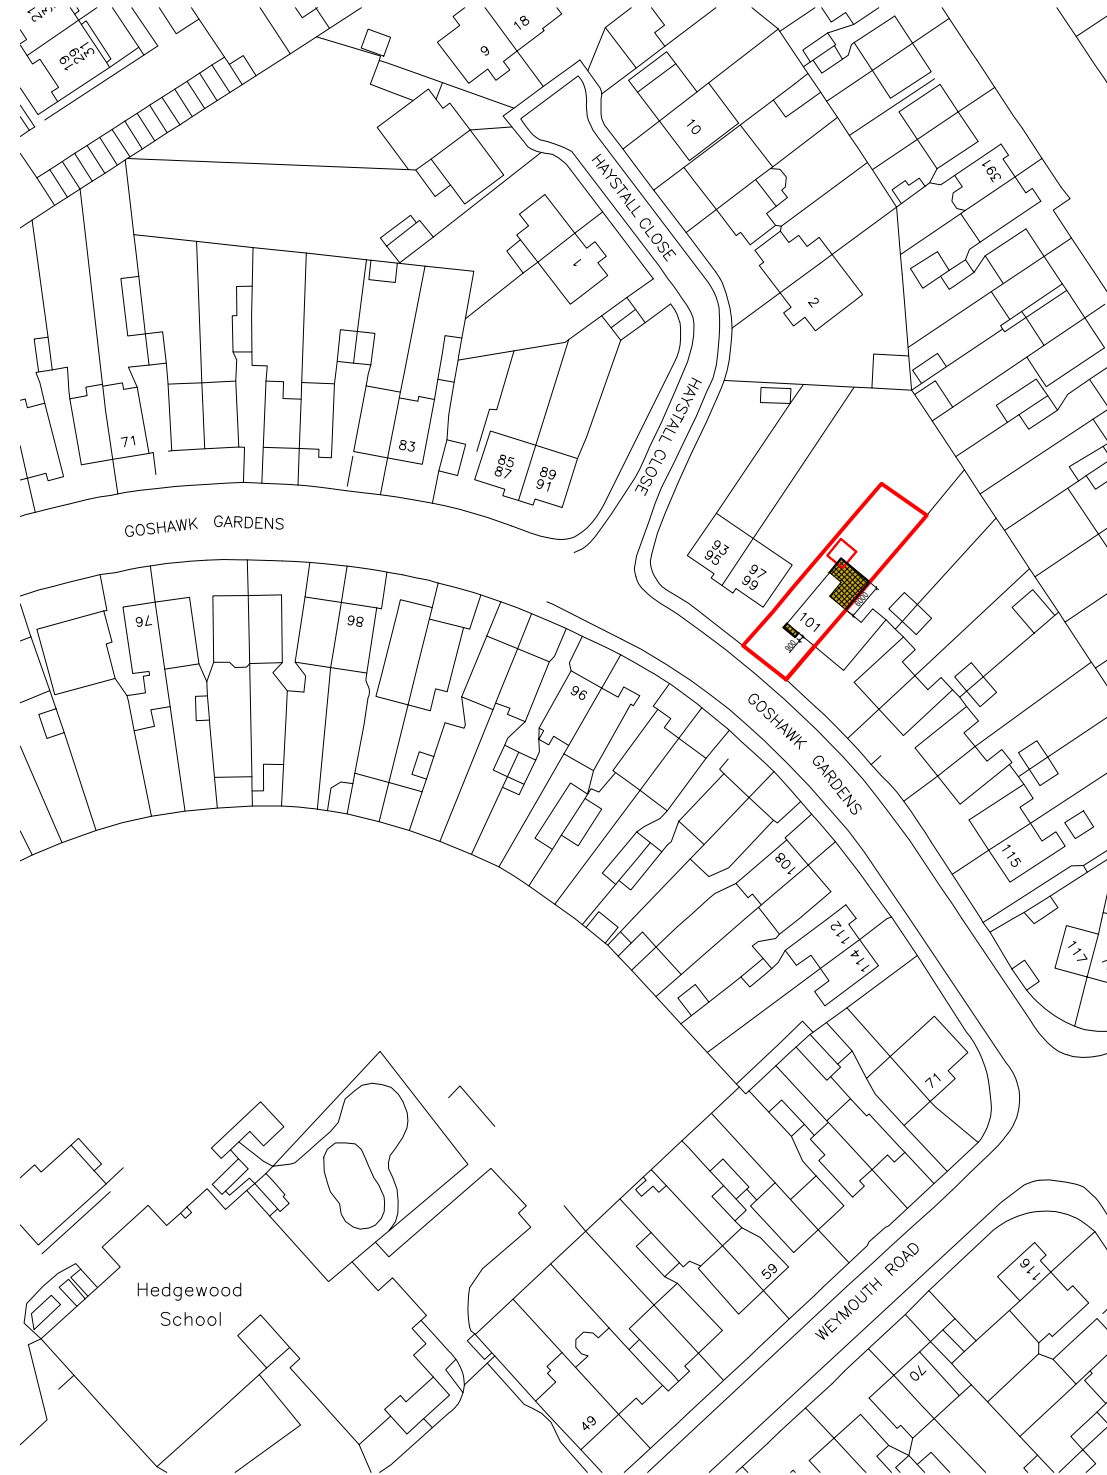

Site Address:
Address 101 Goshawk Garden, Hayes UB4 8LD


Title:	
Block and Location Plans	

Scale:	1:500, 1:1250
--------	---------------

Paper Size:	A3
-------------	----

[illegible]

Drawn By:	HP
Job Ref:	26063
Date:	May 2026
Drawing No.	PL - 01

 

Site Address:


Title:

Scale:	1:50, 1:100
--------	-------------


Paper Size:	A3
-------------	----


Rev	Date	Comments
-----	------	----------

Drawn By:	HP
Job Ref:	26063
Date:	May 2026
Drawing No.	PL - 02

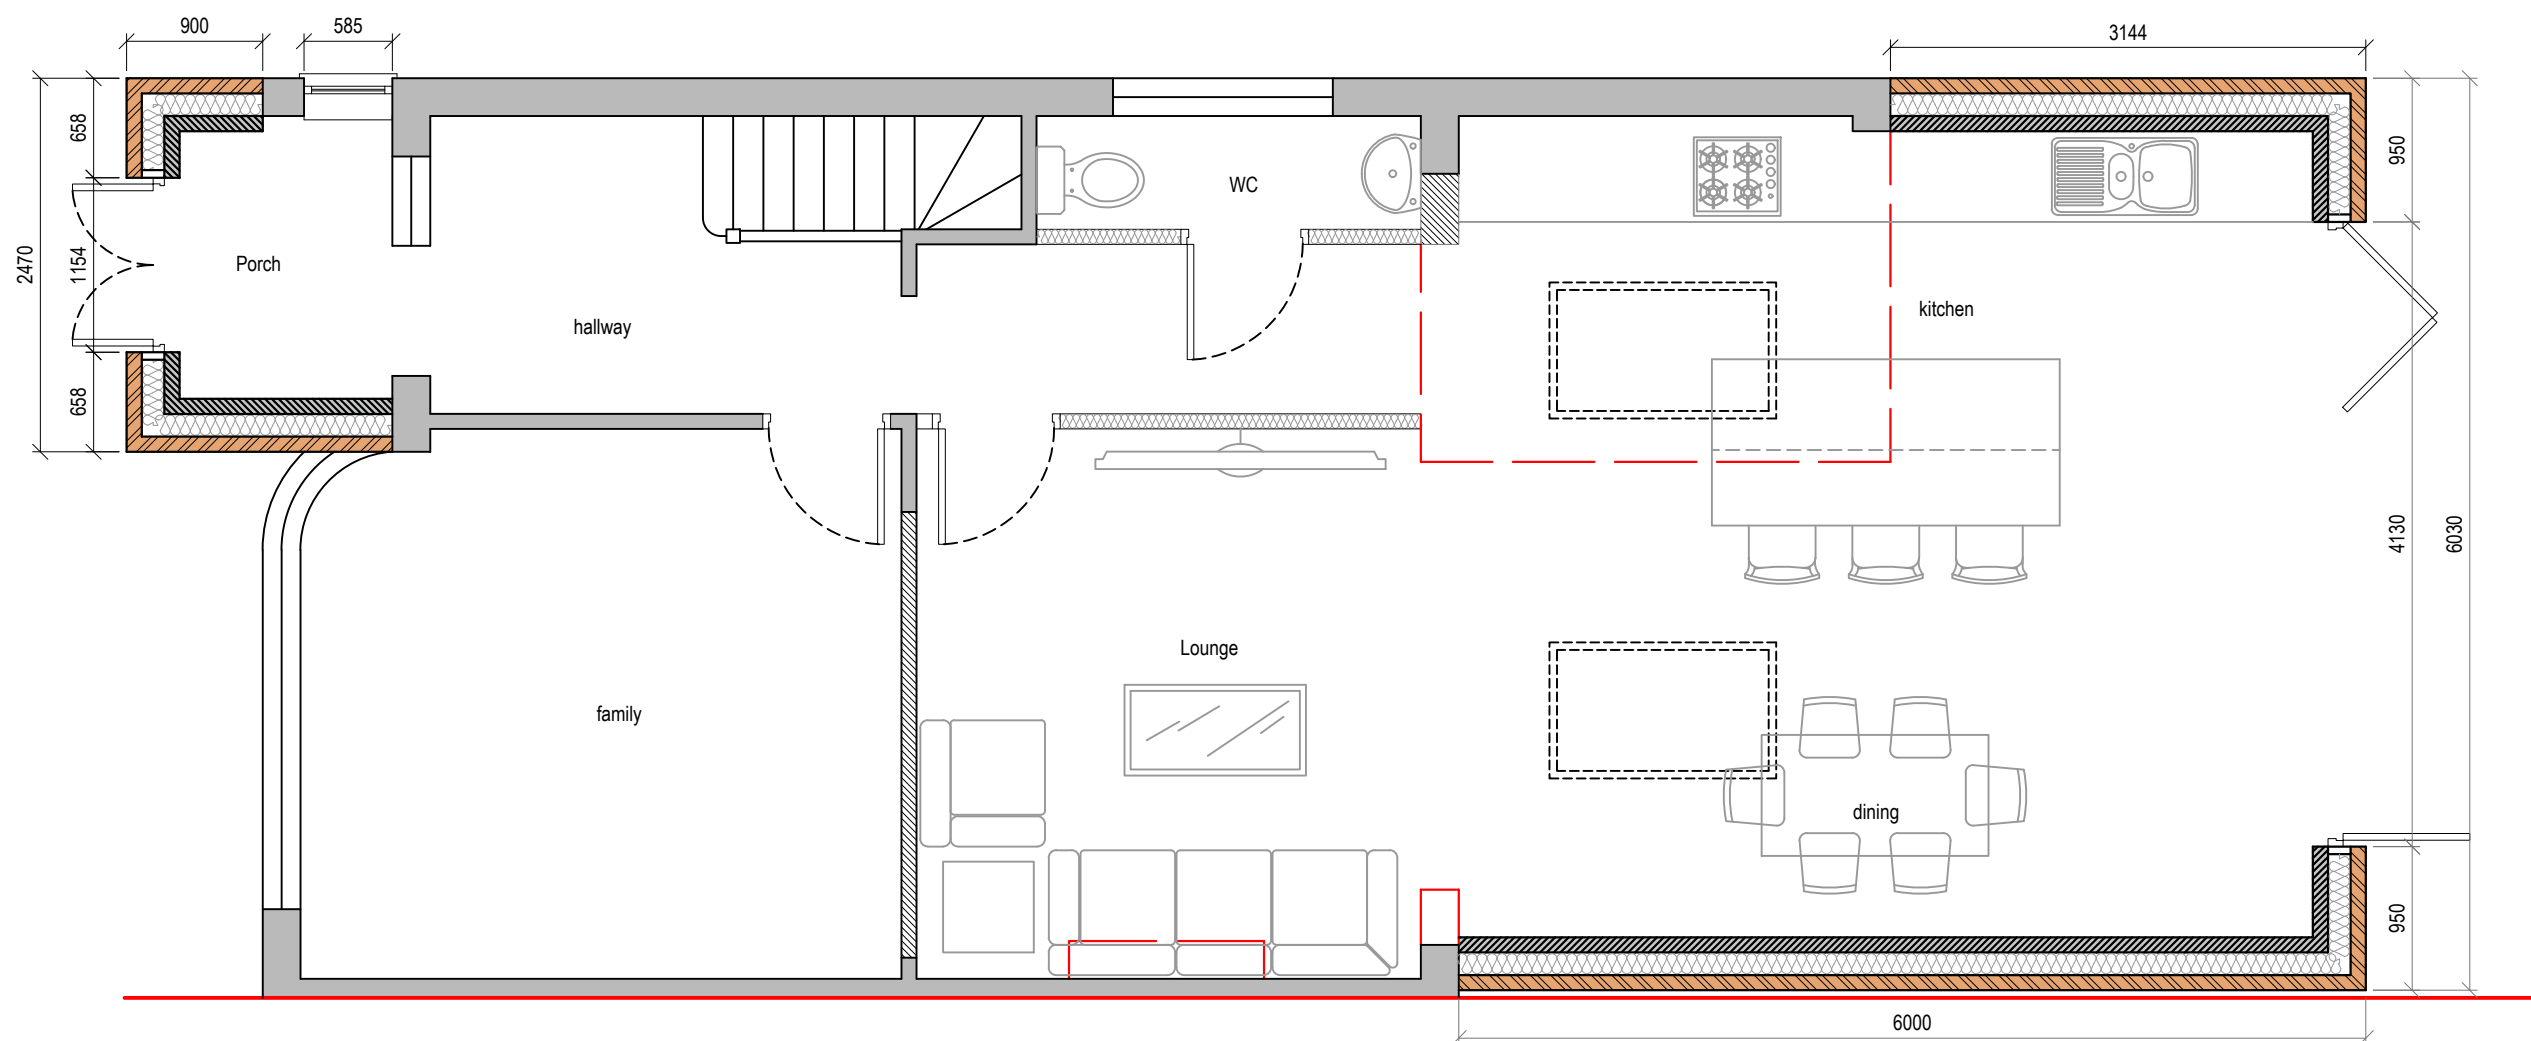

Proposed Ground Floor Plan

 

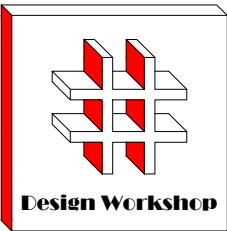

Dimensions to be verified on site
DO NOT SCALE FROM THIS DRAWING.
Any areas indicated on this drawing are for guidance only.No responsibility is taken for their accuracy.

This drawing is the property of **Design Workshop Consultant Ltd** Copyright is reserved by them and the drawing is issued on the condition that it is not copied, reproduced, retained or disclosed to any unauthorized person, either wholly or in part without the consent in writing of **Design Workshop Consultant Ltd**

Site Address:

Address
101 Goshawk Garden,
Hayes
UB4 8LD

Title:


Existing Elevation

Scale: 1:100


Paper Size: A3

Rev	Date	Comments
-----	------	----------


Drawn By:	HP
Job Ref:	26063
Date:	May 2026
Drawing No.	PL - 03

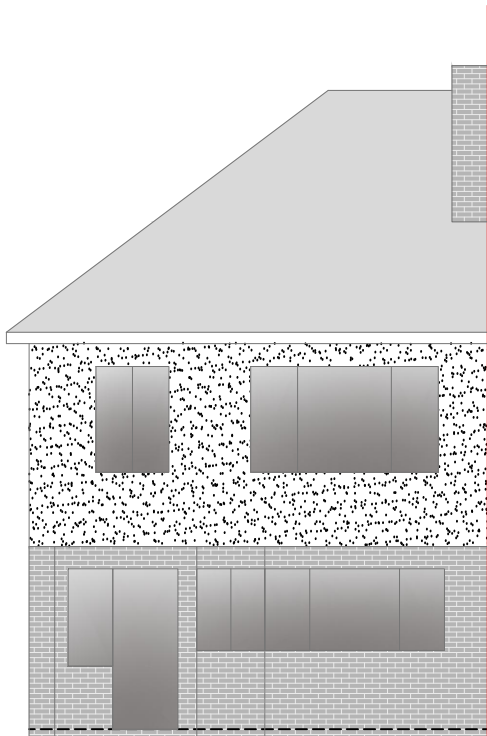


Front Elevation

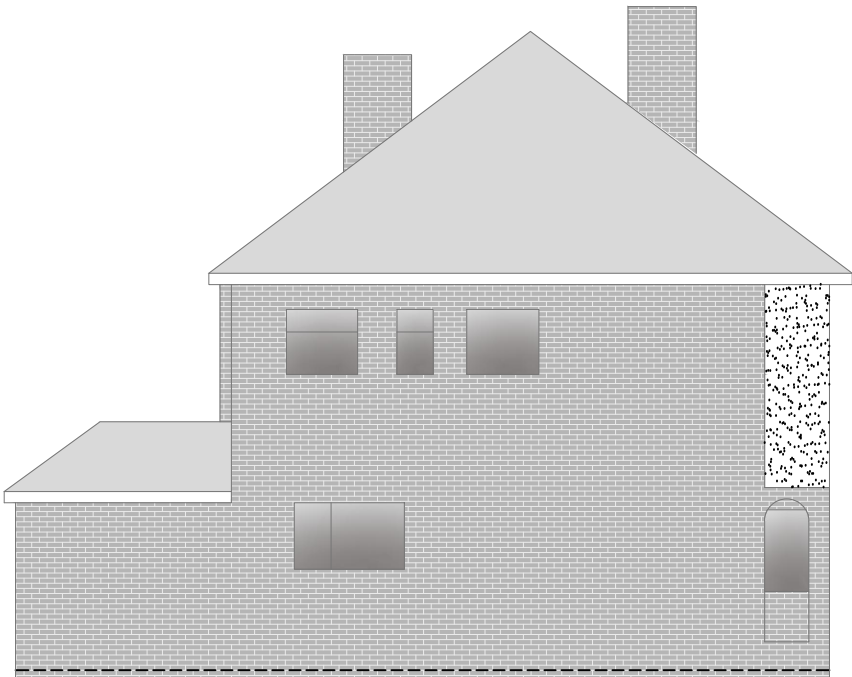


Side Elevation

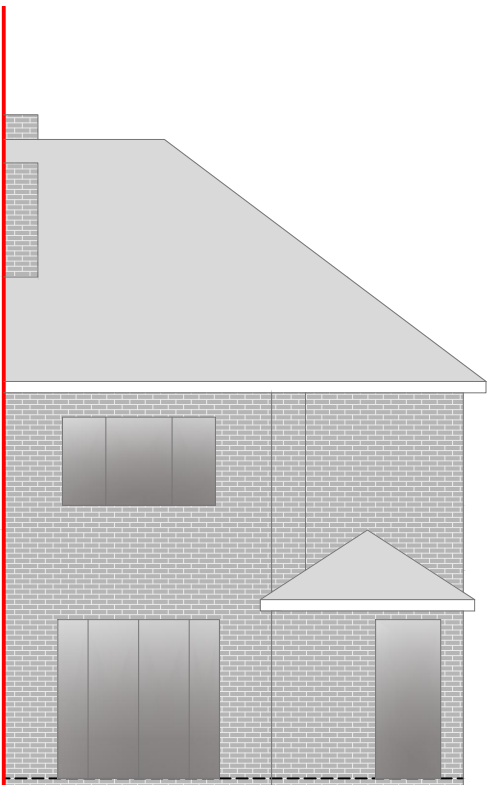


Rear Elevation

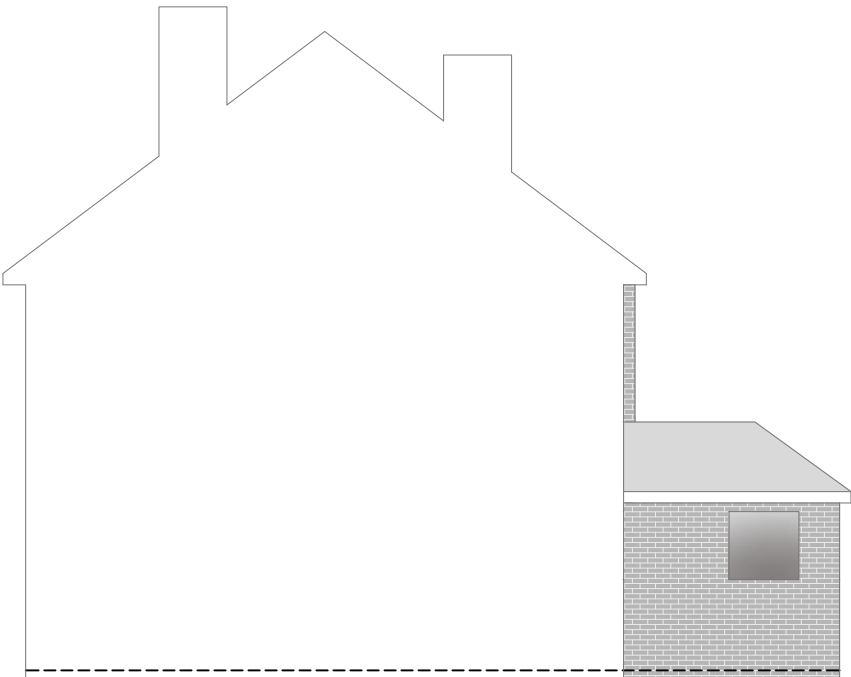

Side Elevation (neighbouring)

 

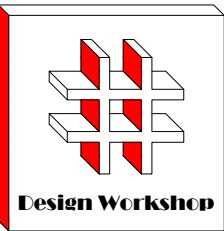

Dimensions to be verified on site
DO NOT SCALE FROM THIS DRAWING.
Any areas indicated on this drawing are for guidance only.No responsibility is taken for their accuracy.

This drawing is the property of **Design Workshop Consultant Ltd** Copyright is reserved by them and the drawing is issued on the condition that it is not copied, reproduced, retained or disclosed to any unauthorized person, either wholly or in part without the consent in writing of **Design Workshop Consultant Ltd**

Site Address:

Address
101 Goshawk Garden,
Hayes
UB4 8LD

Title:

Proposed Elevations

Scale: 1:100

Paper Size: A3

Rev	Date	Comments
-----	------	----------

Drawn By:	HP
Job Ref:	26063
Date:	May 2026
Drawing No.	PL - 04

