




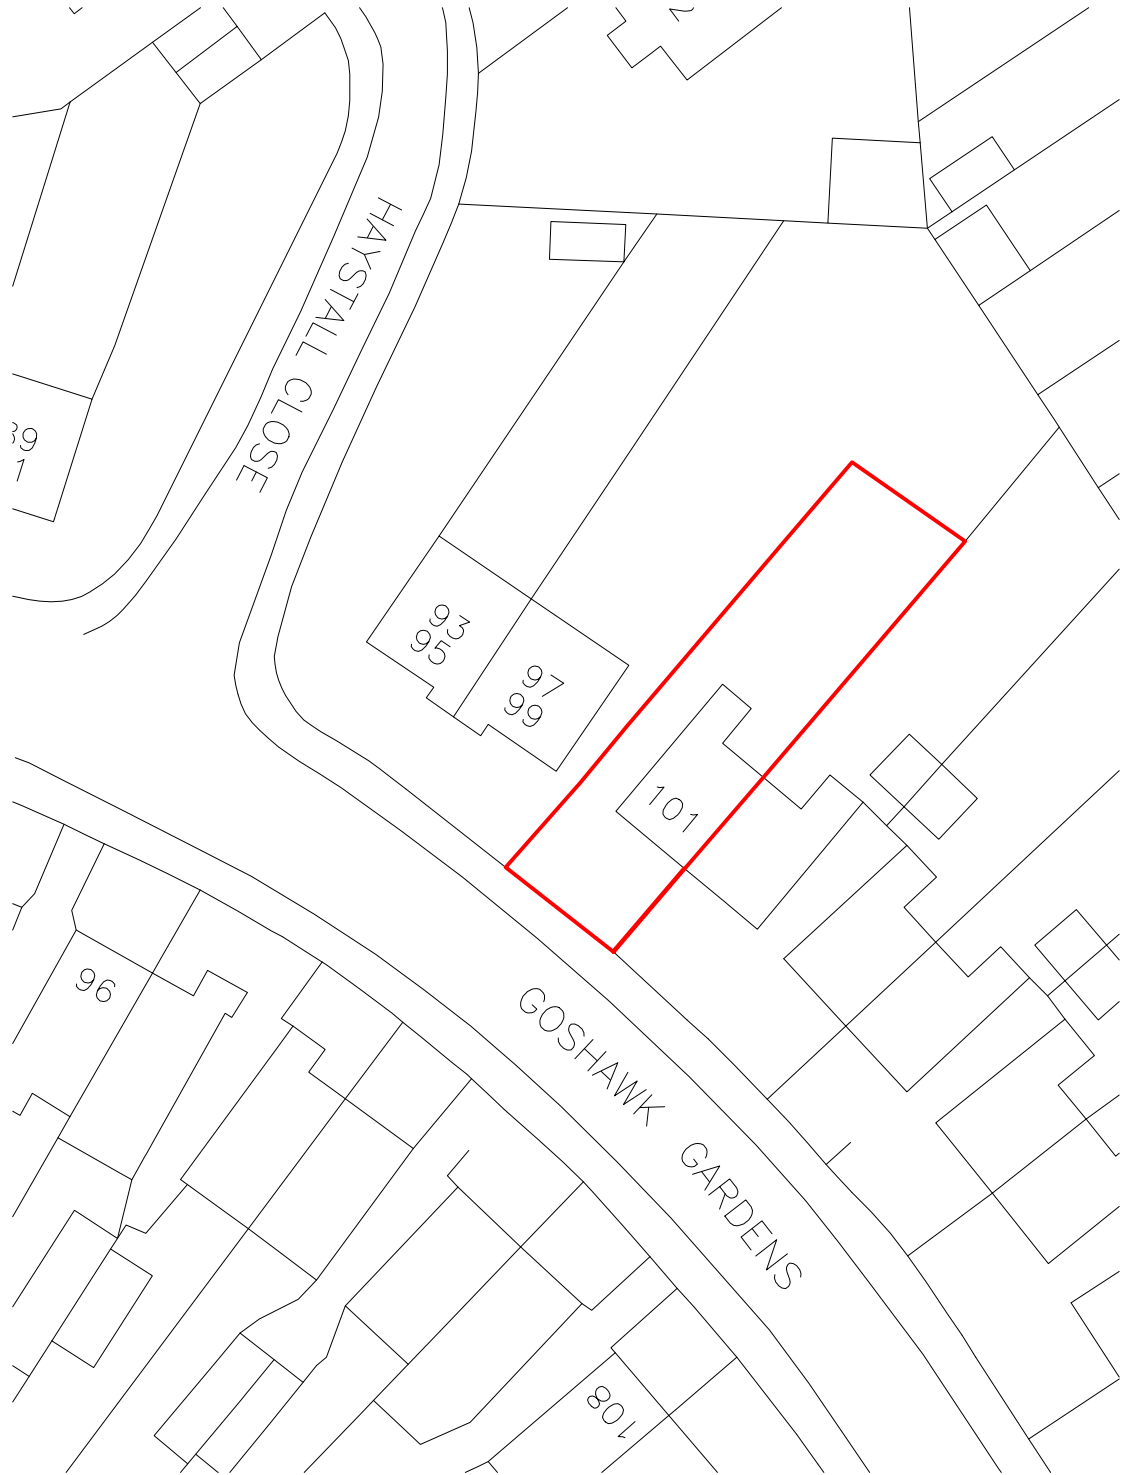

Block Plan

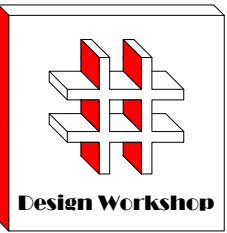

Site Location

 

Dimensions to be verified on site
DO NOT SCALE FROM THIS DRAWING.
Any areas indicated on this drawing are for guidance only.No responsibility is taken for their accuracy.


This drawing is the property of **Design Workshop Consultant Ltd** Copyright is reserved by them and the drawing is issued on the condition that it is not copied, reproduced, retained or disclosed to any unauthorized person, either wholly or in part without the consent in writing of **Design Workshop Consultant Ltd**

Site Address:

Address
101 Goshawk Garden,
Hayes
UB4 8LD

Title:

Block and Location
Plans

 


Scale: 1:500, 1:1250

Paper Size: A3

Rev	Date	Comments
-----	------	----------

Drawn By:	HP
Job Ref:	26063
Date:	May 2026
Drawing No.	LW - 01

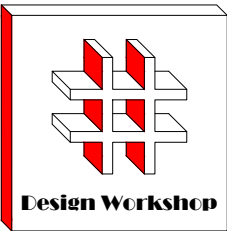

Dimensions to be verified on site
DO NOT SCALE FROM THIS DRAWING.
Any areas indicated on this drawing are for guidance only.No responsibility is taken for their accuracy.

This drawing is the property of **Design Workshop Consultant Ltd** Copyright is reserved by them and the drawing is issued on the condition that it is not copied, reproduced, retained or disclosed to any unauthorized person, either wholly or in part without the consent in writing of **Design Workshop Consultant Ltd**

Site Address:

Address
101 Goshawk Garden,
Hayes
UB4 8LD

Title:


Existing & Proposed Fisrt Floor Plan
Proposed Loft Plan

Scale: 1:50, 1:100


Paper Size: A3

Rev	Date	Comments
-----	------	----------


Drawn By:	HP
Job Ref:	26063
Date:	May 2026
Drawing No.	LW - 02

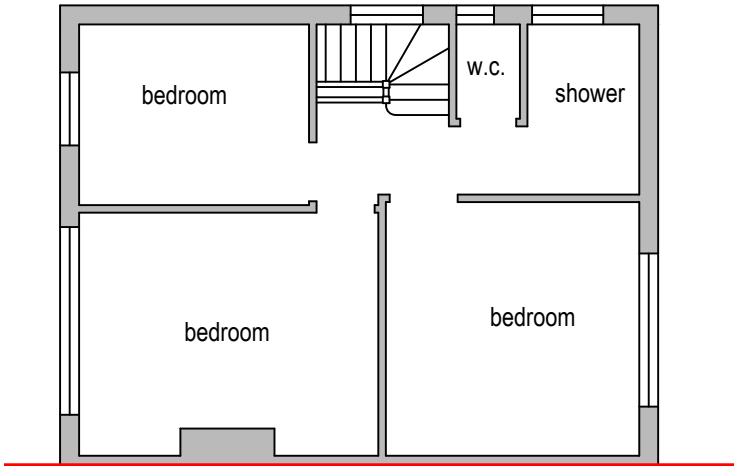

Existing First Floor Plan

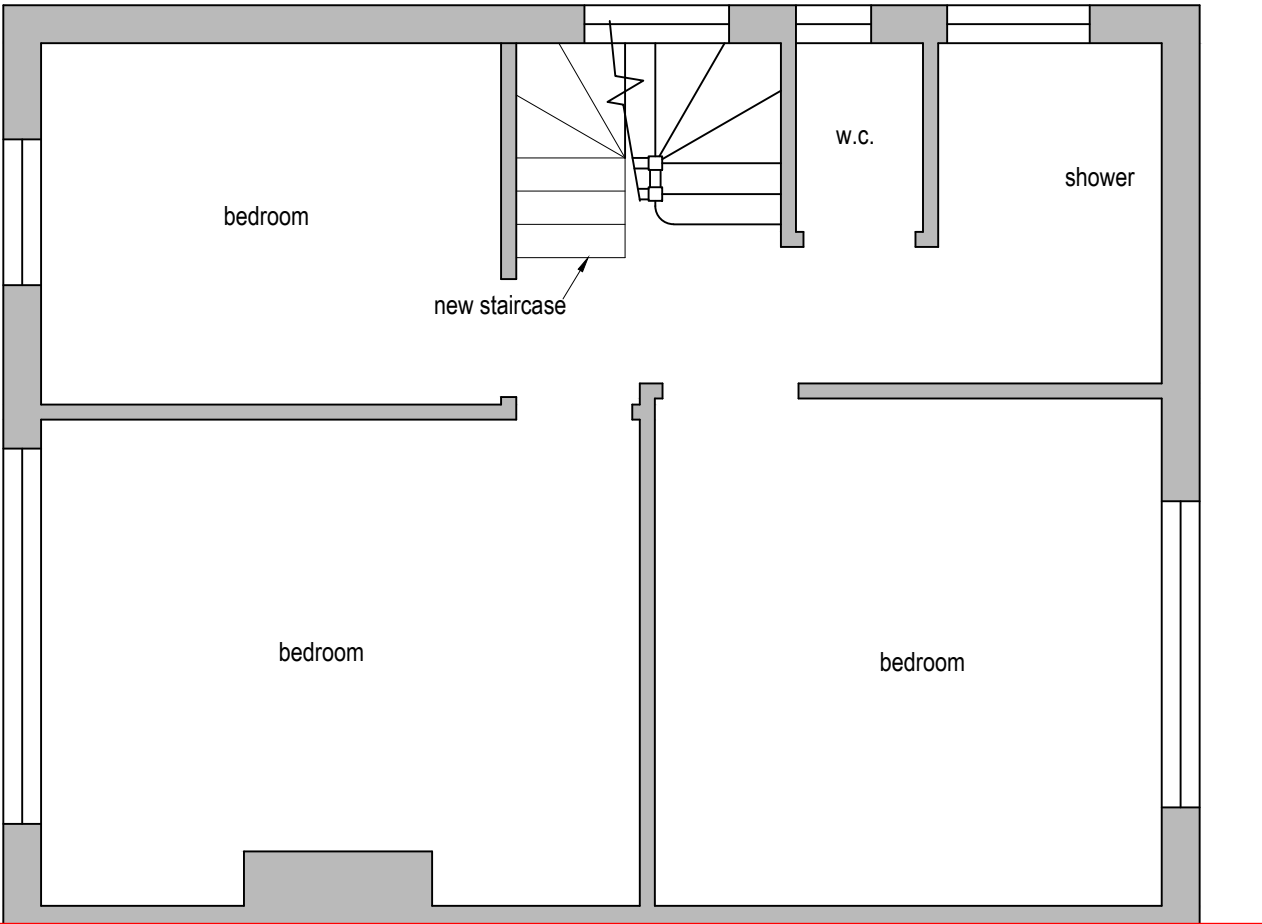


Proposed First Floor Plan

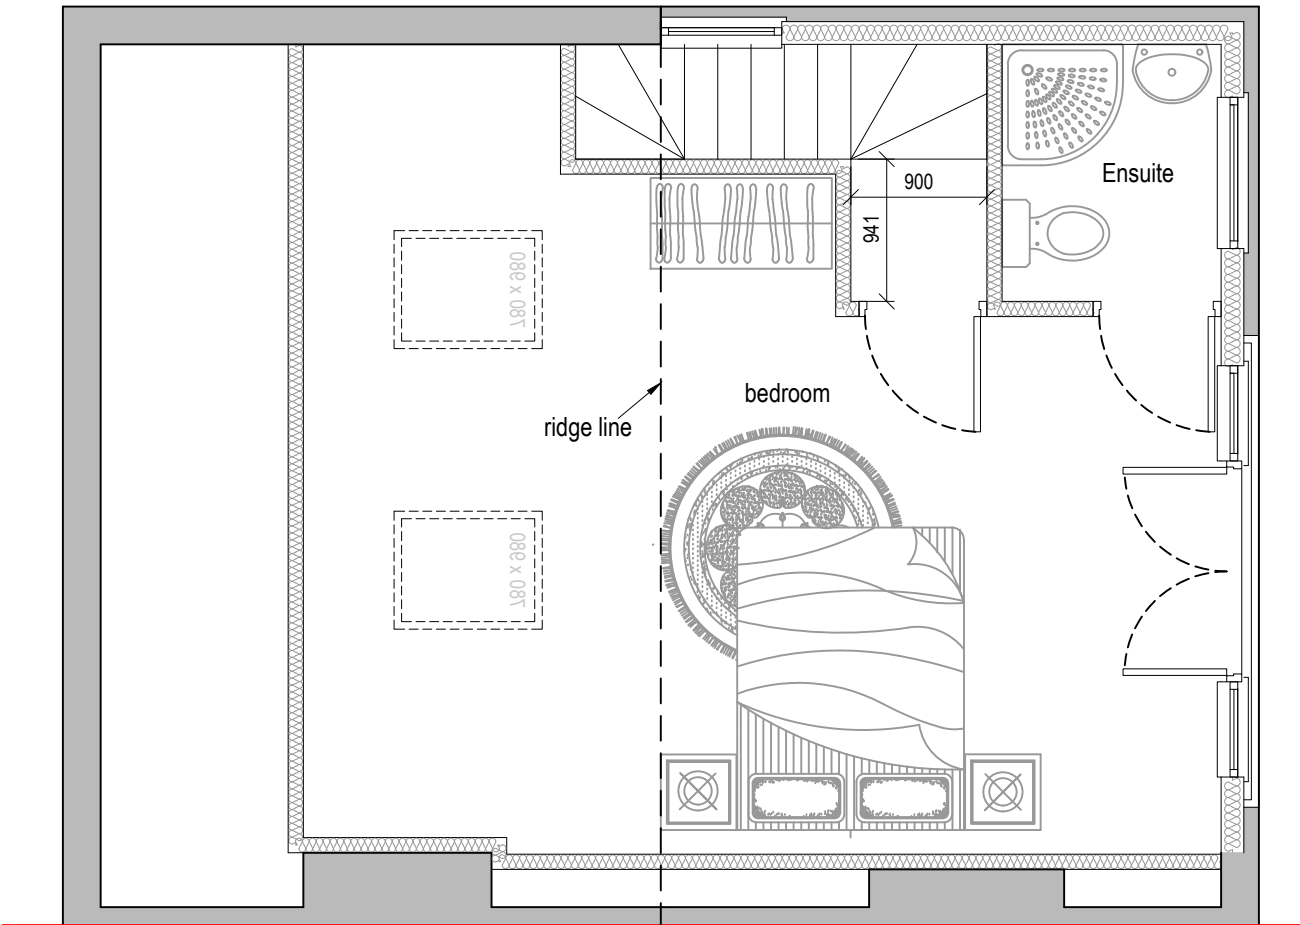


Proposed Loft Plan





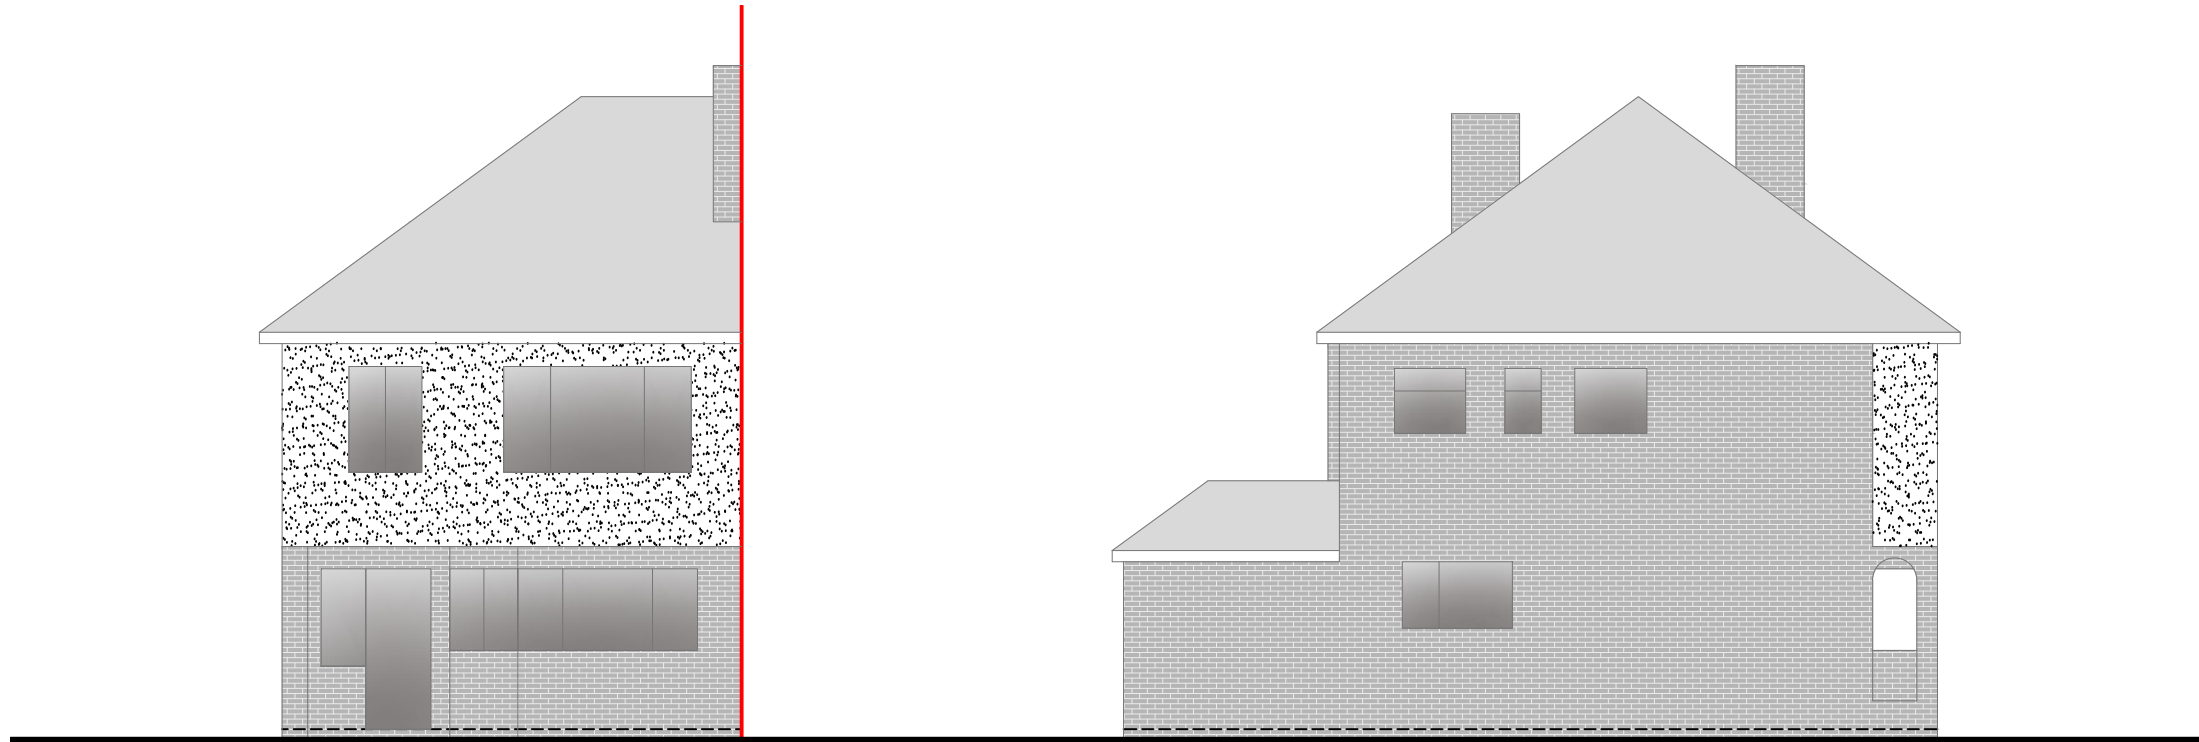


Front Elevation

 



Side Elevation

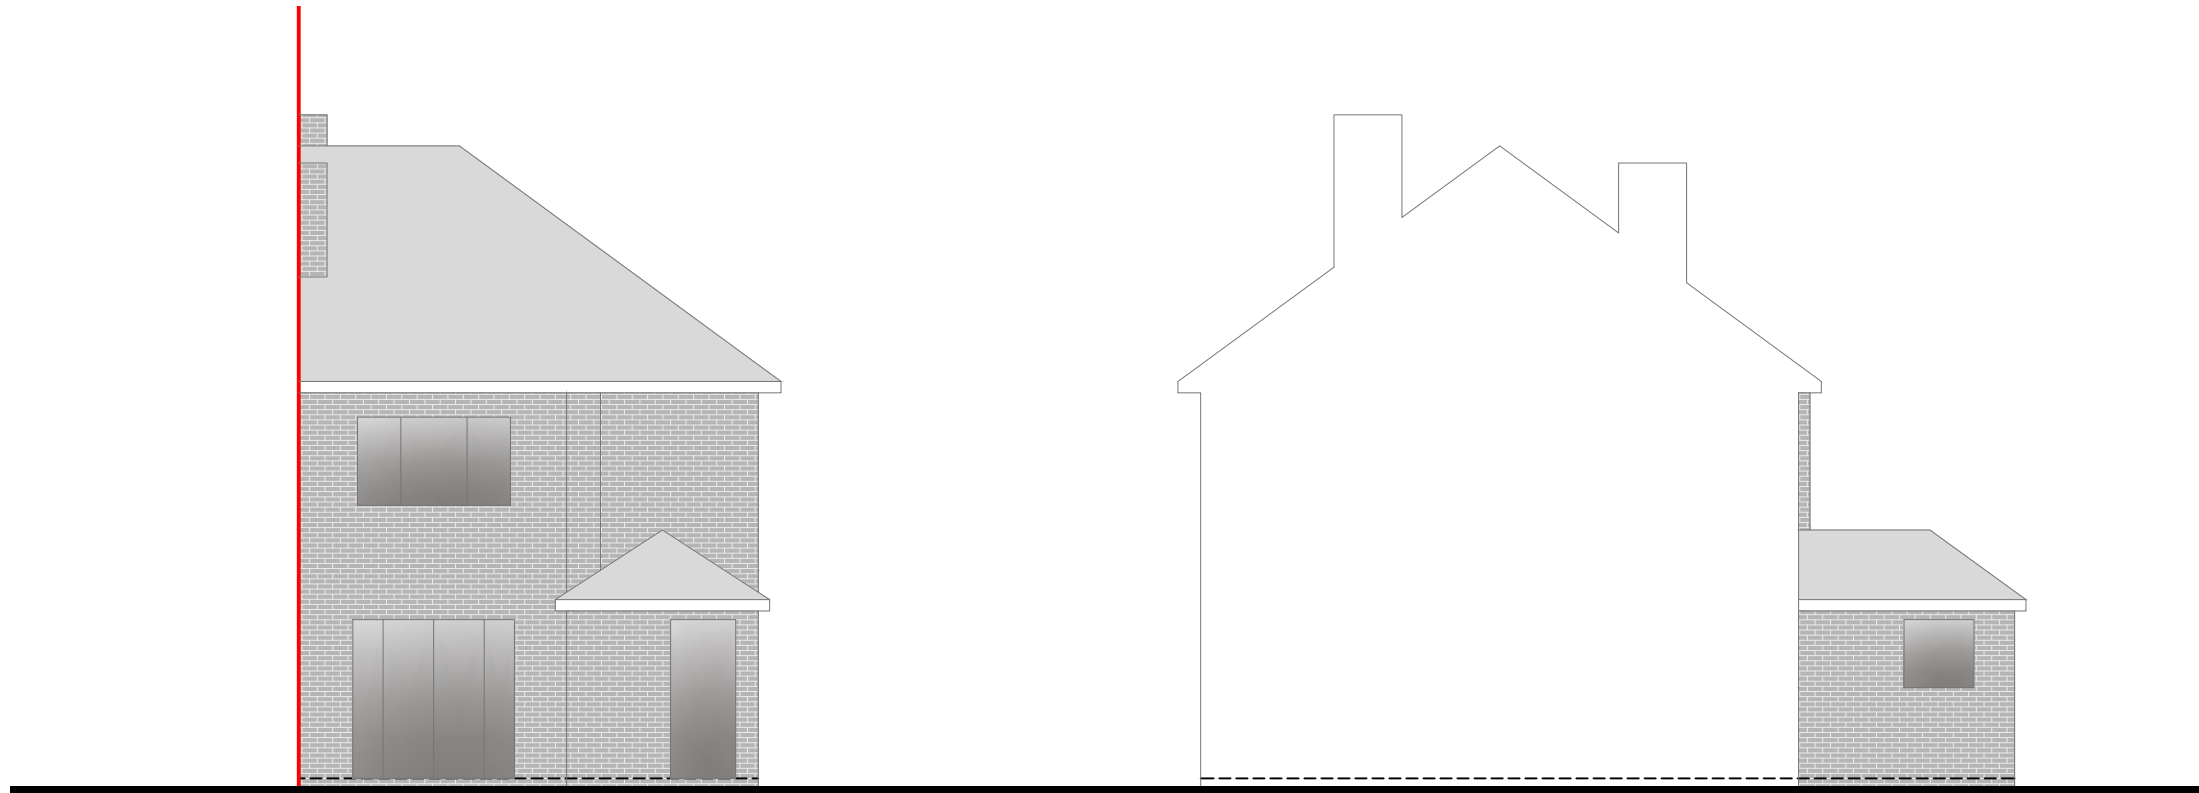 

Rear Elevation

 

Side Elevation (neighbouring)

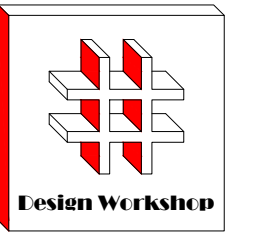 

Dimensions to be verified on site
DO NOT SCALE FROM THIS DRAWING.
Any areas indicated on this drawing are for guidance only.No responsibility is taken for their accuracy.

This drawing is the property of **Design Workshop Consultant Ltd** Copyright is reserved by them and the drawing is issued on the condition that it is not copied, reproduced, retained or disclosed to any unauthorized person, either wholly or in part without the consent in writing of **Design Workshop Consultant Ltd**

Site Address:

Address
101 Goshawk Garden,
Hayes
UB4 8LD

Title:


Existing Elevation

Scale: 1:100

Paper Size: A3

Rev	Date	Comments
-----	------	----------


Drawn By:	HP
Job Ref:	26063
Date:	May 2026
Drawing No.	LW - 03

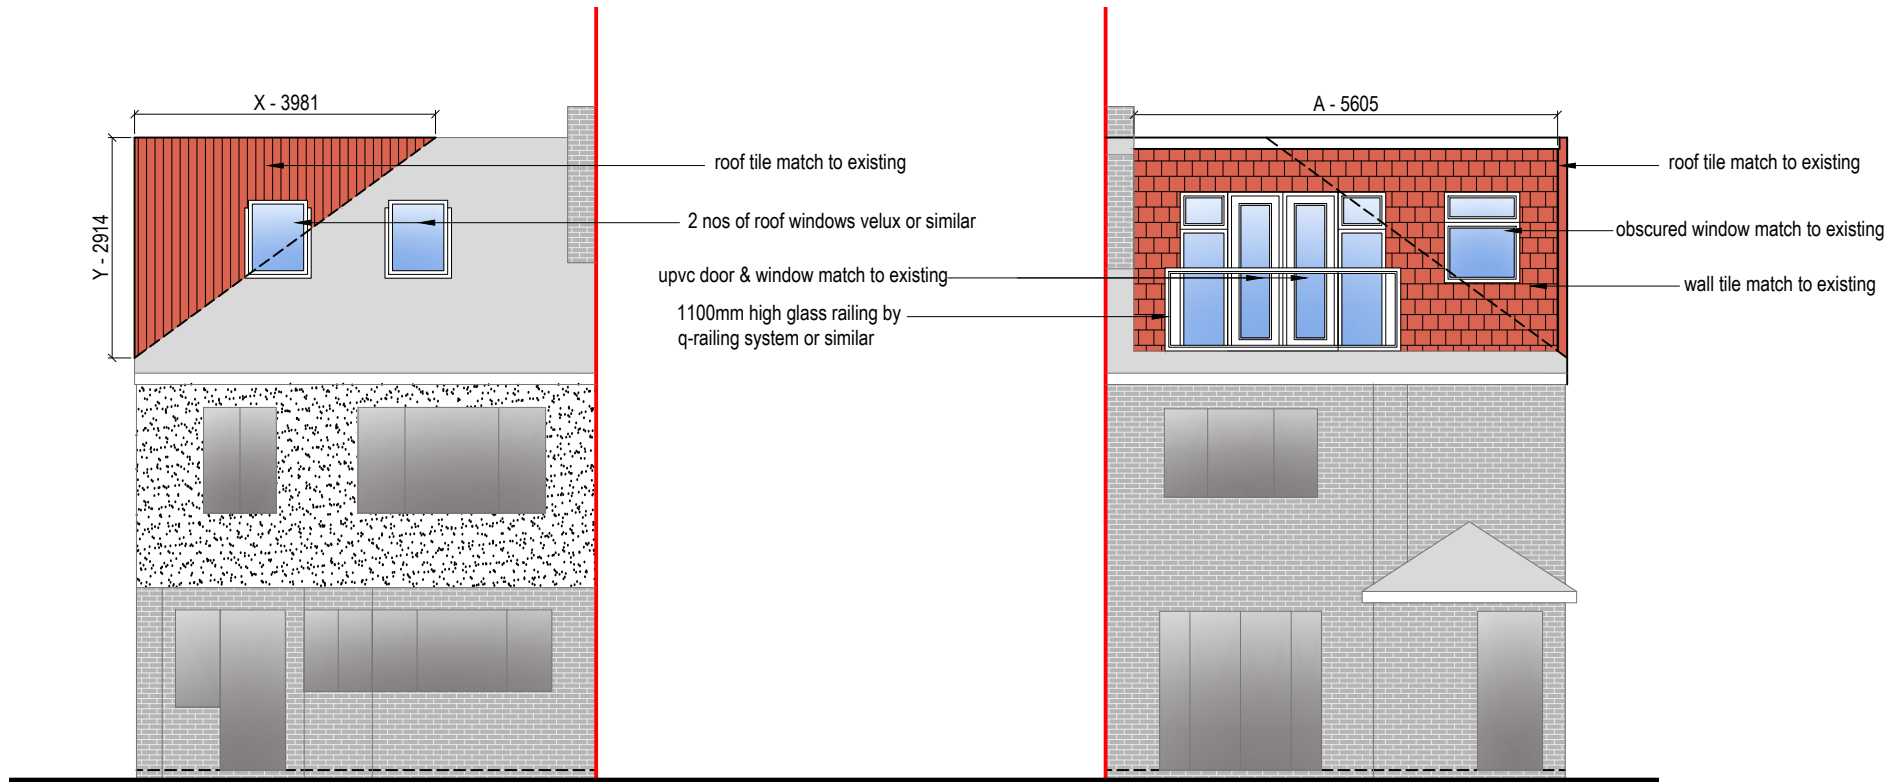


Front Elevation



Rear Elevation

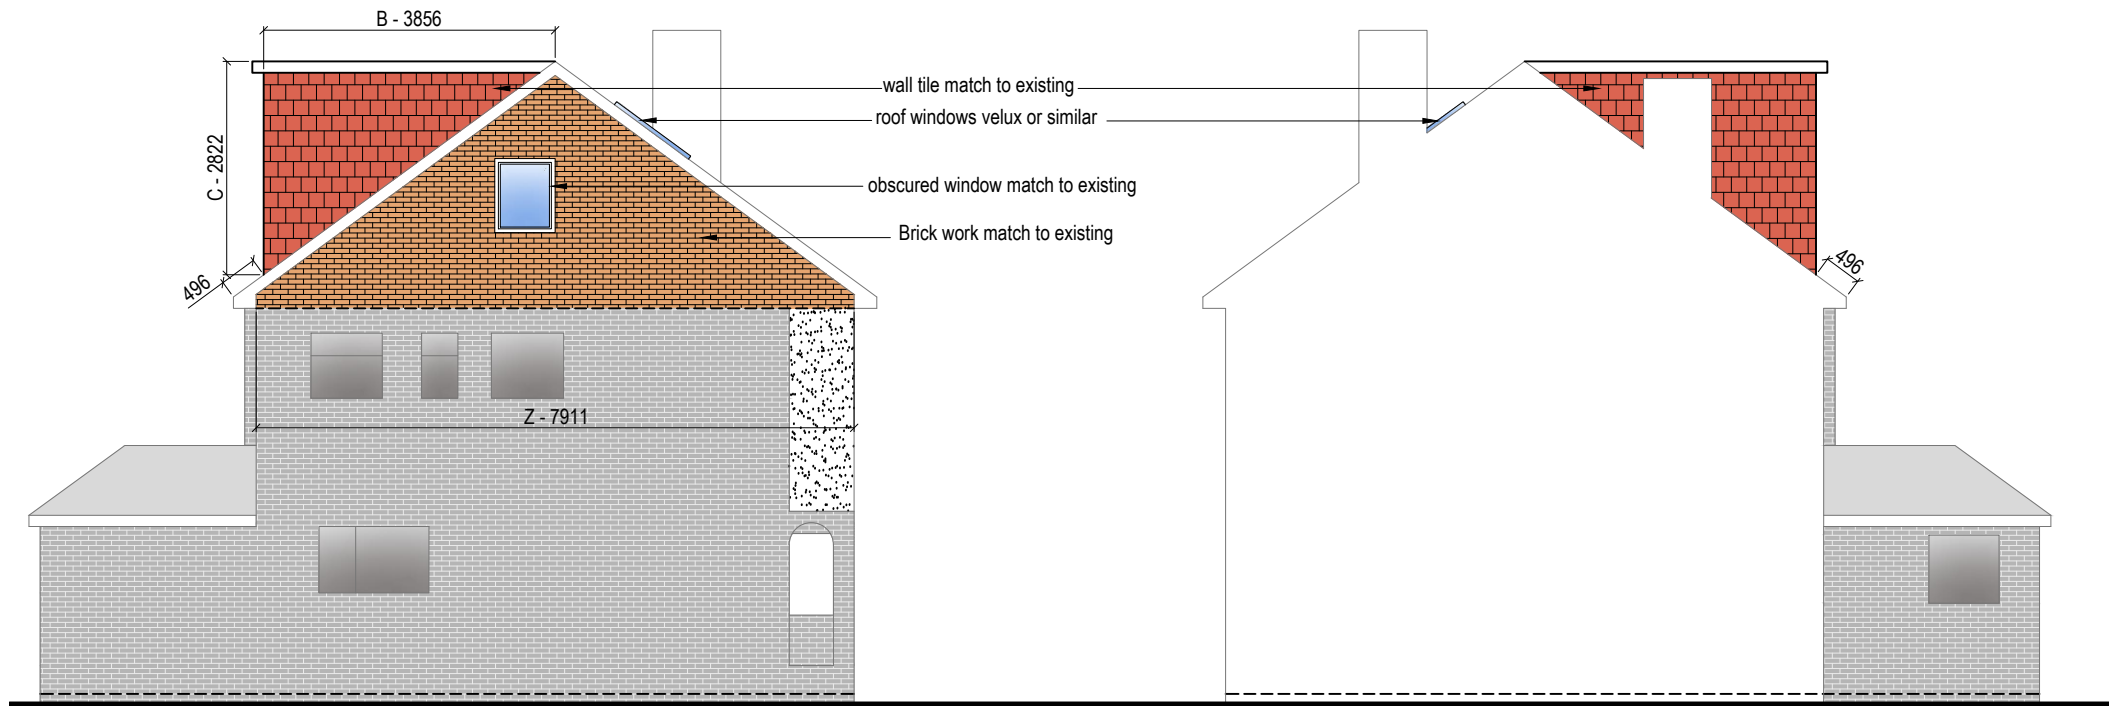

Side Elevation

 

Side Elevation (neighbouring)



VOLUME CALCUATION :-

1. HIP TO GABLE :-

$X-3.981 \times Y-2.941 \times Z-7.911 \times \frac{1}{6} = 15.44 \text{ M}^3$

2. DORMER :-


$A-5.605 \times B-3.856 \times C-2.822 \times \frac{1}{2} = 30.50 \text{ M}^3$

TOTAL :- $15.44 + 30.50 = 45.94 \text{ M}^3$

NOTE:

ANY WINDOW INSERTED ON WALL OR ROOF SLOPE FORMING A SIDE ELEVATION OF THE DWELLING SHALL BE:

1. OBSECURE P GLAZED
2. NON- OPENING UNLESS THE PARTS OF THE WINDOW WHICH CAN BE OPENED ARE MORE THAN 1.7 METERS ABOVE THE FLOOR OF THE ROOM IN WHICH THE WINDOW IS INSTALLED.
3. ROOF WINDOW WILL NOT PROTRUDE MORE THAN 150MM

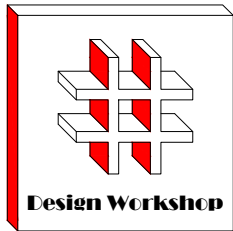

Dimensions to be verified on site
DO NOT SCALE FROM THIS DRAWING.
Any areas indicated on this drawing are for guidance only.No responsibility is taken for their accuracy.

This drawing is the property of **Design Workshop Consultant Ltd** Copyright is reserved by them and the drawing is issued on the condition that it is not copied, reproduced, retained or disclosed to any unauthorized person, either wholly or in part without the consent in writing of **Design Workshop Consultant Ltd**

Site Address:

Address
101 Goshawk Garden,
Hayes
UB4 8LD

Title:

Proposed Elevations

Scale: 1:100

Paper Size: A3

Rev Date Comments

Drawn By: HP

Job Ref: 26063

Date: May 2026

Drawing No. LW - 04