



Proposed Double storey
Extension



Proposed Single storey
Extension

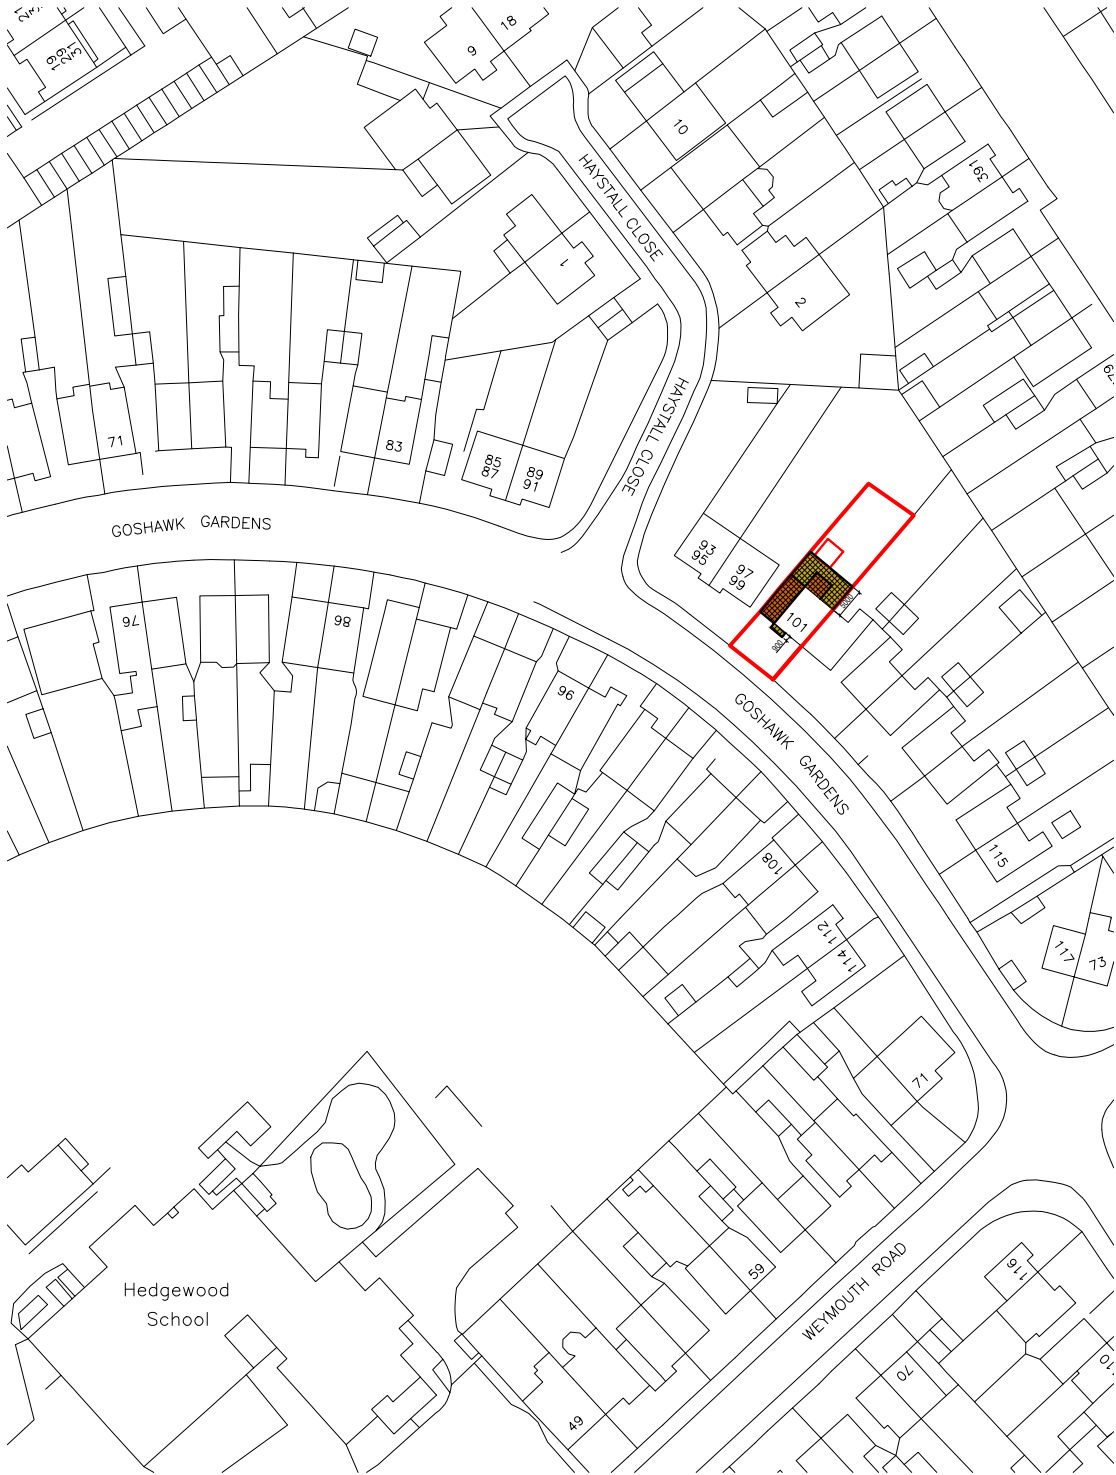

Block Plan

 

Site Location

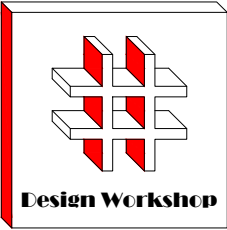 

Dimensions to be verified on site
DO NOT SCALE FROM THIS DRAWING.
Any areas indicated on this drawing are for guidance only.No responsibility is taken for their accuracy.


This drawing is the property of **Design Workshop Consultant Ltd** Copyright is reserved by them and the drawing is issued on the condition that it is not copied, reproduced, retained or disclosed to any unauthorized person, either wholly or in part without the consent in writing of **Design Workshop Consultant Ltd**

Site Address:

Address
101 Goshawk Garden,
Hayes
UB4 8LD

Title:

Block and Location
Plans

 



Scale: 1:500, 1:1250

Paper Size: A3

Rev	Date	Comments
A	14-07-26	Reduced from 6m to 5m



Drawn By: HP
Job Ref: 26063
Date: May 2026
Drawing No. PL - 01

Existing Ground Floor Plan

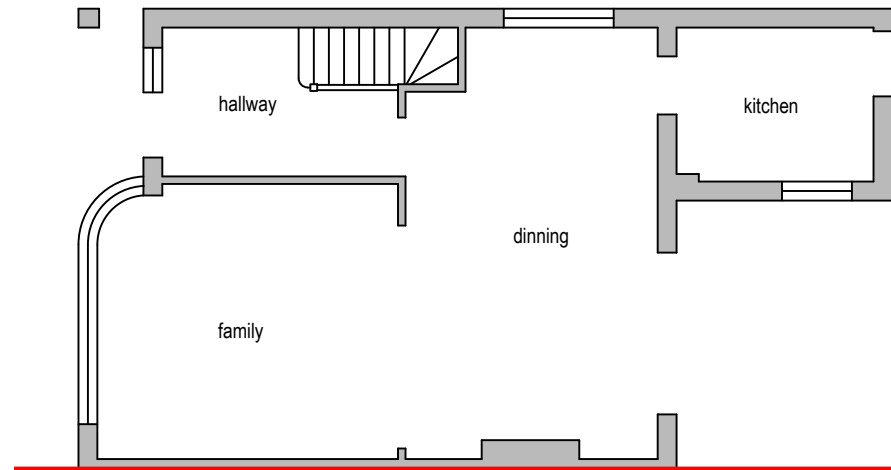 

APPROVED UNDER 80073/APP/2026/1189

Proposed Ground Floor Plan

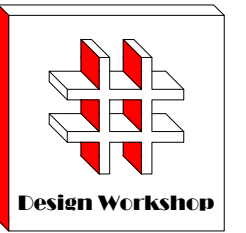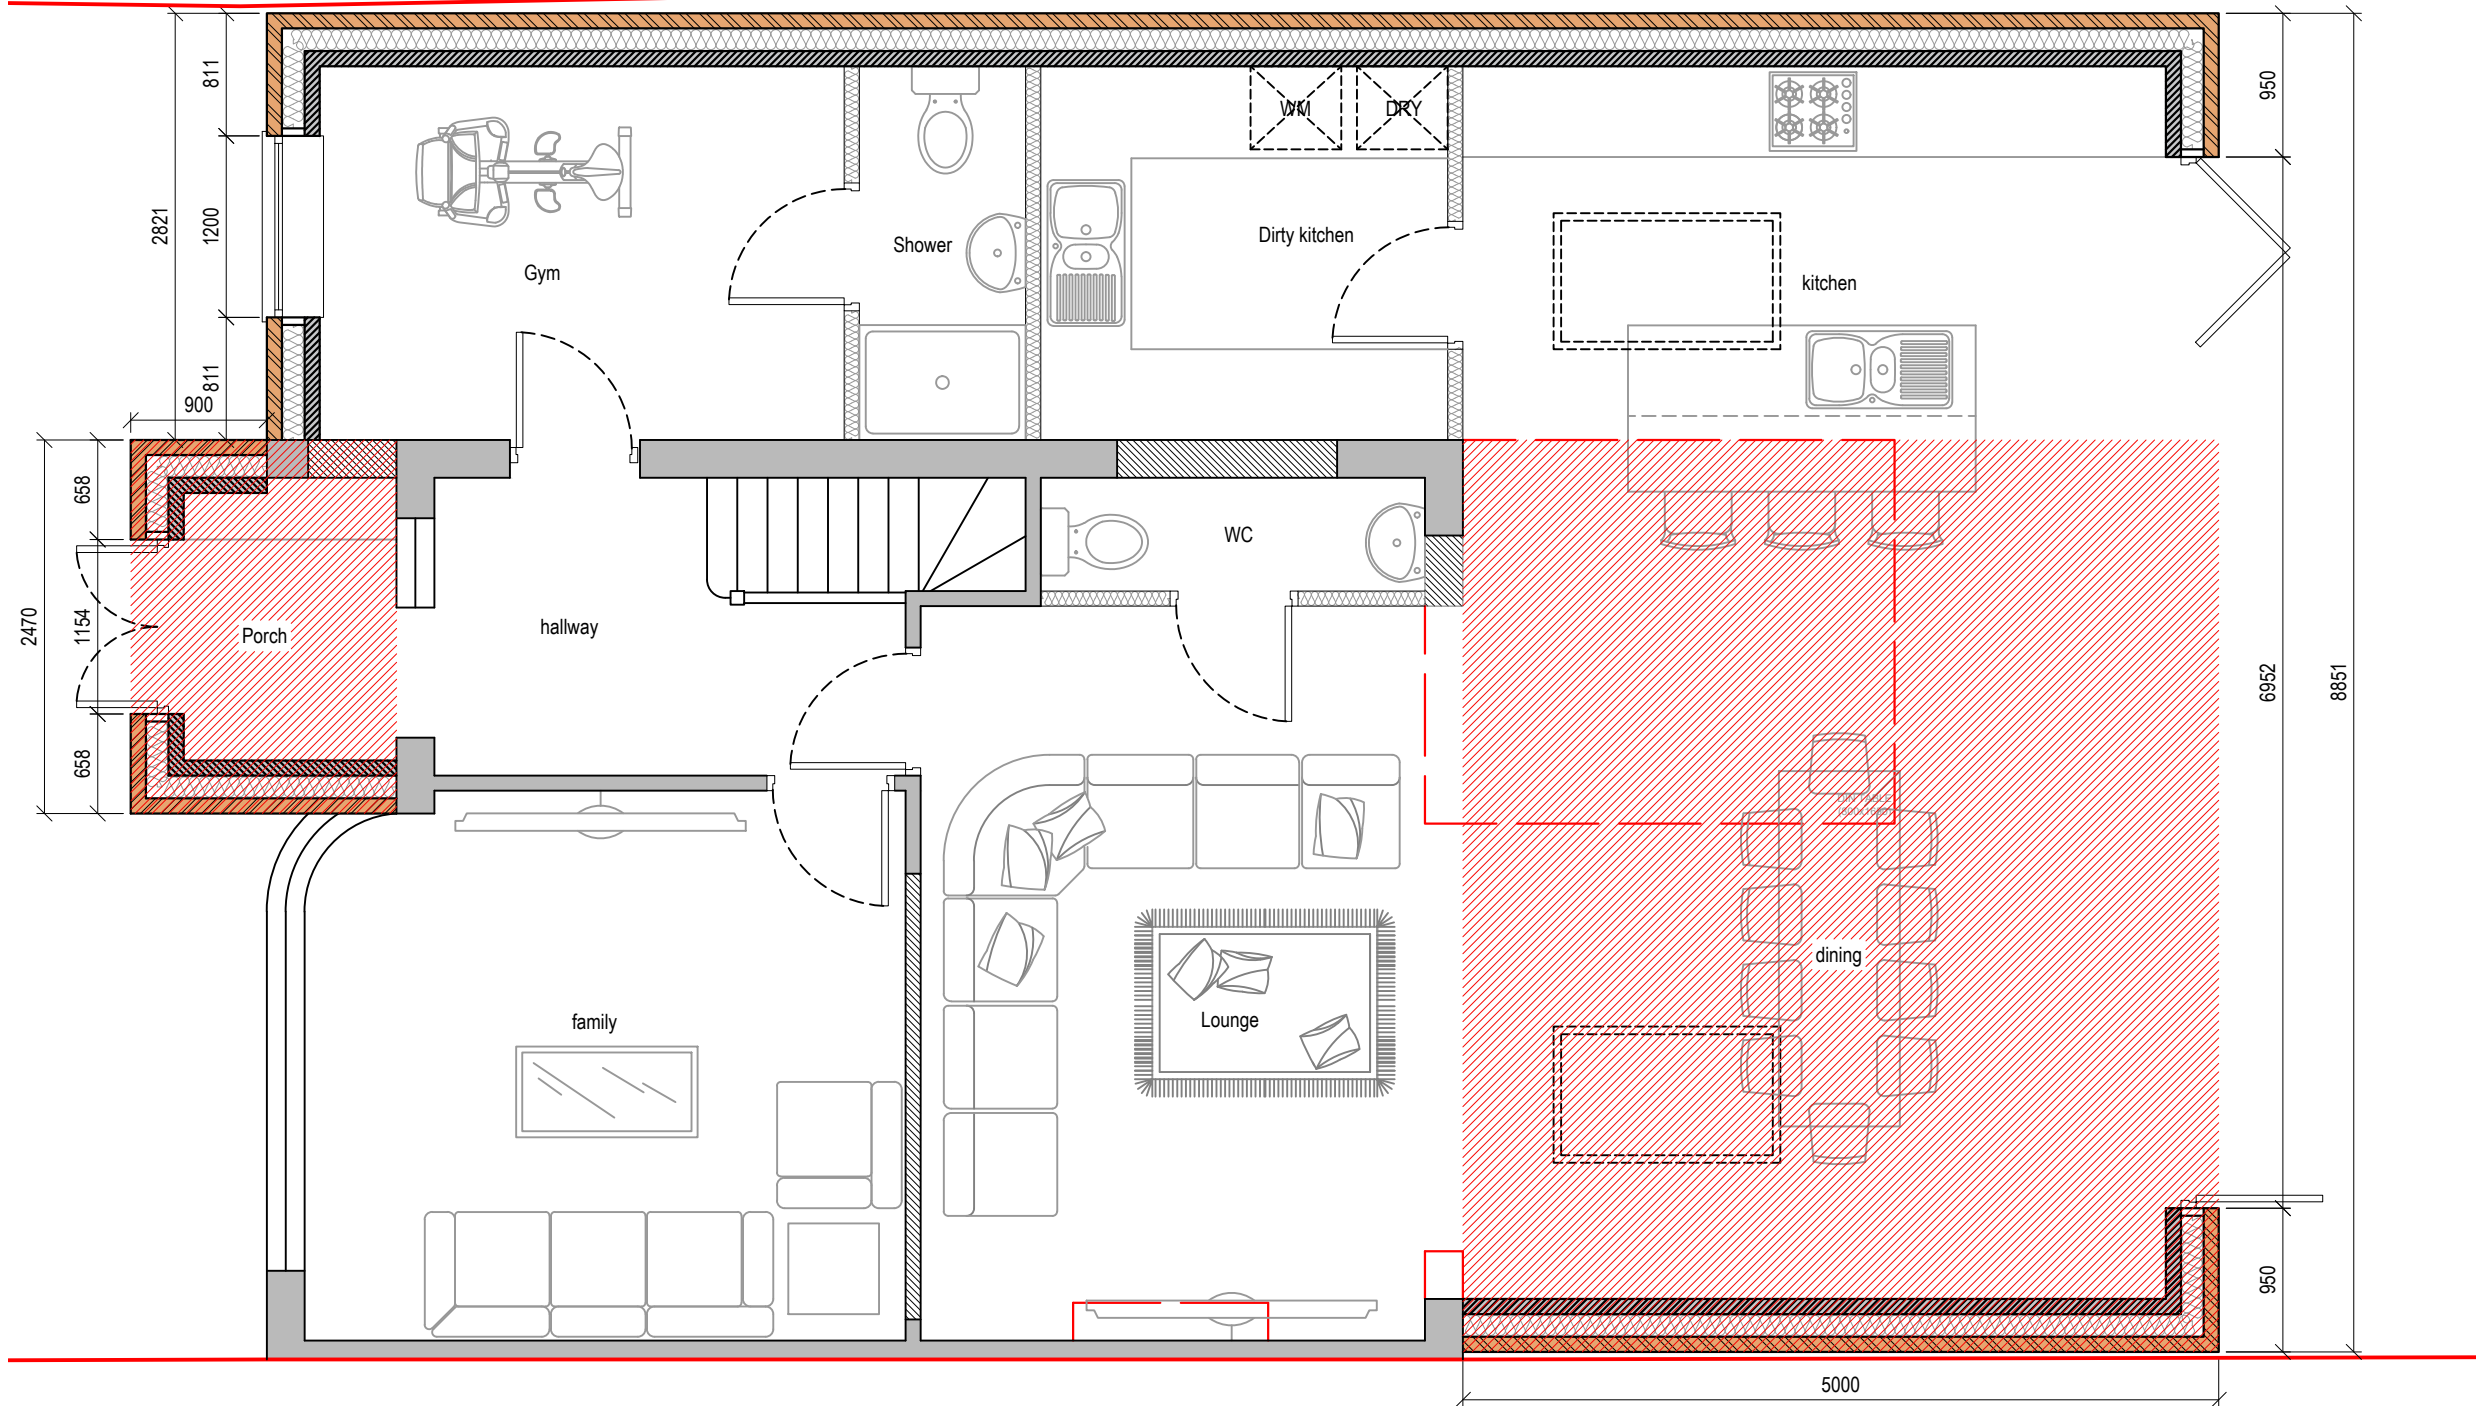

Dimensions to be verified on site
DO NOT SCALE FROM THIS DRAWING.
Any areas indicated on this drawing are for guidance only.No responsibility is taken for their accuracy.

This drawing is the property of **Design Workshop Consultant Ltd** Copyright is reserved by them and the drawing is issued on the condition that it is not copied, reproduced, retained or disclosed to any unauthorized person, either wholly or in part without the consent in writing of **Design Workshop Consultant Ltd**

Site Address:

Address
101 Goshawk Garden,
Hayes
UB4 8LD

Title:

Existing & Proposed Ground Floor Plans


Scale: 1:50, 1:100

Paper Size: A3

Rev	Date	Comments
A	14-07-26	Reduced from 6m to 5m

Drawn By: HP
Job Ref: 26063
Date: May 2026
Drawing No. PL - 02

Drawn By:	HP
Job Ref:	26063
Date:	May 2026
Drawing No.	PL - 03

 

Site Address:

Title:




Existing Elevation


Scale:	1:100
--------	-------

Paper Size:	A3
-------------	----

Rev	Date	Comments
-----	------	----------

Drawn By:	HP
Job Ref:	26063
Date:	May 2026
Drawing No.	PL - 04

   

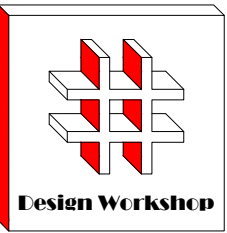

Dimensions to be verified on site
DO NOT SCALE FROM THIS DRAWING.
Any areas indicated on this drawing are for guidance only.No responsibility is taken for their accuracy.

This drawing is the property of **Design Workshop Consultant Ltd** Copyright is reserved by them and the drawing is issued on the condition that it is not copied, reproduced, retained or disclosed to any unauthorized person, either wholly or in part without the consent in writing of **Design Workshop Consultant Ltd**

Site Address:

Address
101 Goshawk Garden,
Hayes
UB4 8LD

Title:

Proposed Elevations

Scale: 1:100

Paper Size: A3

Rev	Date	Comments
A	14-07-26	Reduced from 6m to 5m

Drawn By: HP
Job Ref: 26063
Date: May 2026
Drawing No. PL - 05

