


Existing Rear Elevation
Scale: 1:100

Existing Front Elevation
Scale: 1:100

Existing Side Elevation
Scale: 1:100



Existing Side Elevation
Scale: 1:100

Note:
The materials used in any exterior work shall be of a similar appearance to those used in the construction of the exterior of the existing dwellinghouse

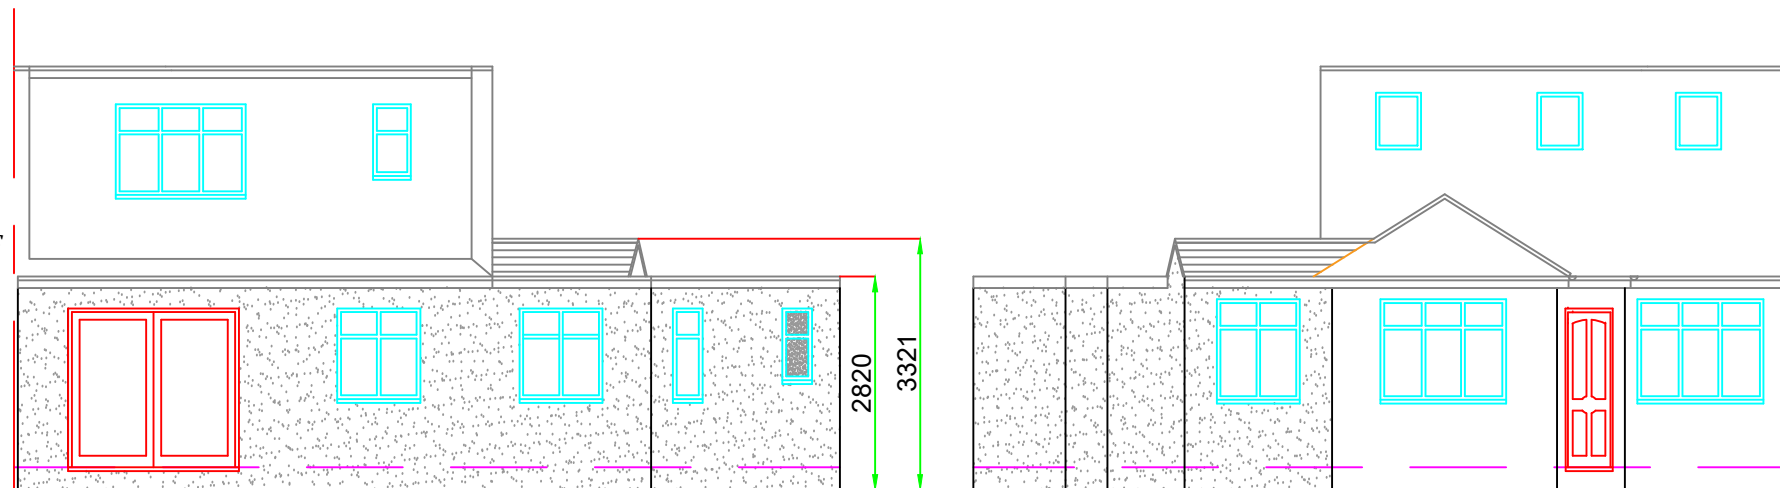


Proposed Rear Elevation
Scale: 1:100


Proposed Front Elevation
Scale: 1:100

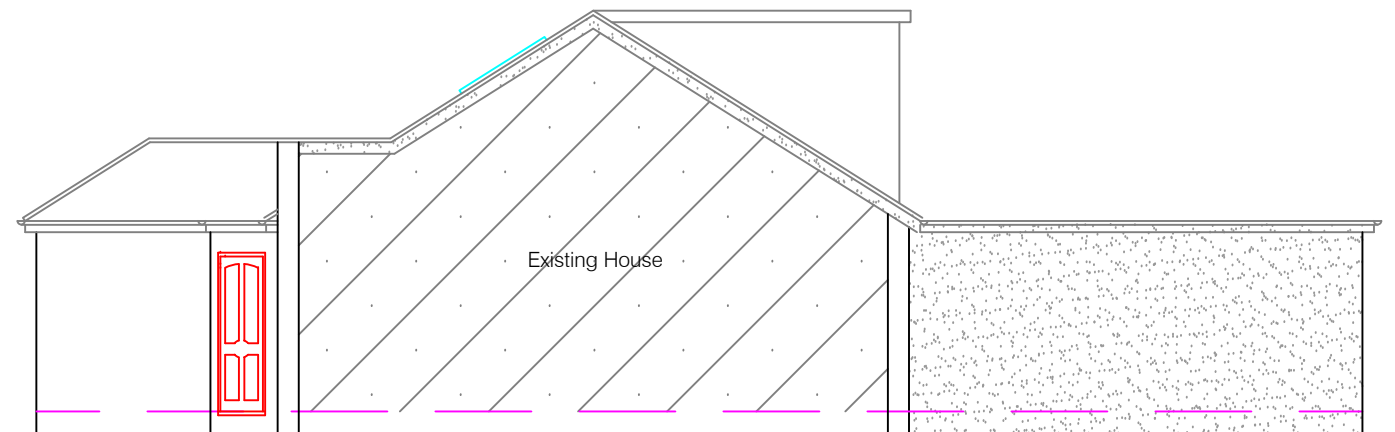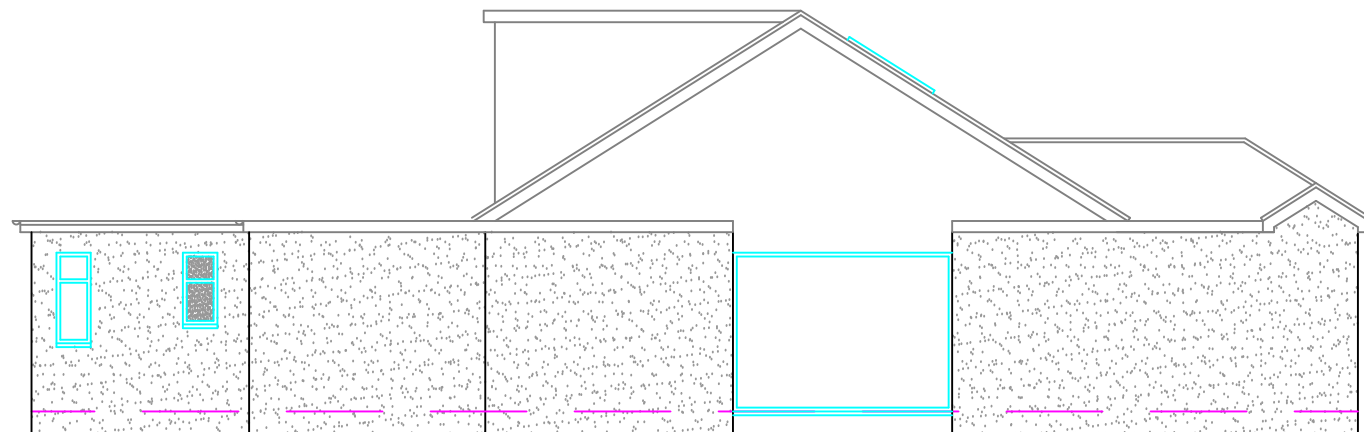

Proposed Side Elevation
Scale: 1:100

Proposed Side Elevation
Scale: 1:100

 

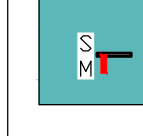 MERCHANT DESIGN SERVICES	Dimensions to be verified on site DO NOT SCALE FROM THIS DRAWING. Any areas indicated on this drawing are for guidance only. No responsibility is taken for their accuracy.	Site Address: 9 Gerrard Gardens Eastcote HA5 2PT	Client Detail: 9 Gerrard Gardens Eastcote HA5 2PT	Title: Existing Elevations Proposed Elevations	Drawn By: NM Checked By: SM Date: 05/2026 Drawing No. PL2/SM/09 - 03	Revisions:	
	This drawing is the property of SADIQ MERCHANT Copyright is reserved by them and the drawing is issued on the condition that it is not copied, reproduced, retained or disclosed to any unauthorised person, either wholly or in part without the consent in writing of SADIQ MERCHANT	Scale: 1:100	Paper Size: A3	Rev Revision Date			
	34 Channel Close, Hounslow, Middx, TW5 0PJ Tel: 07715655809						