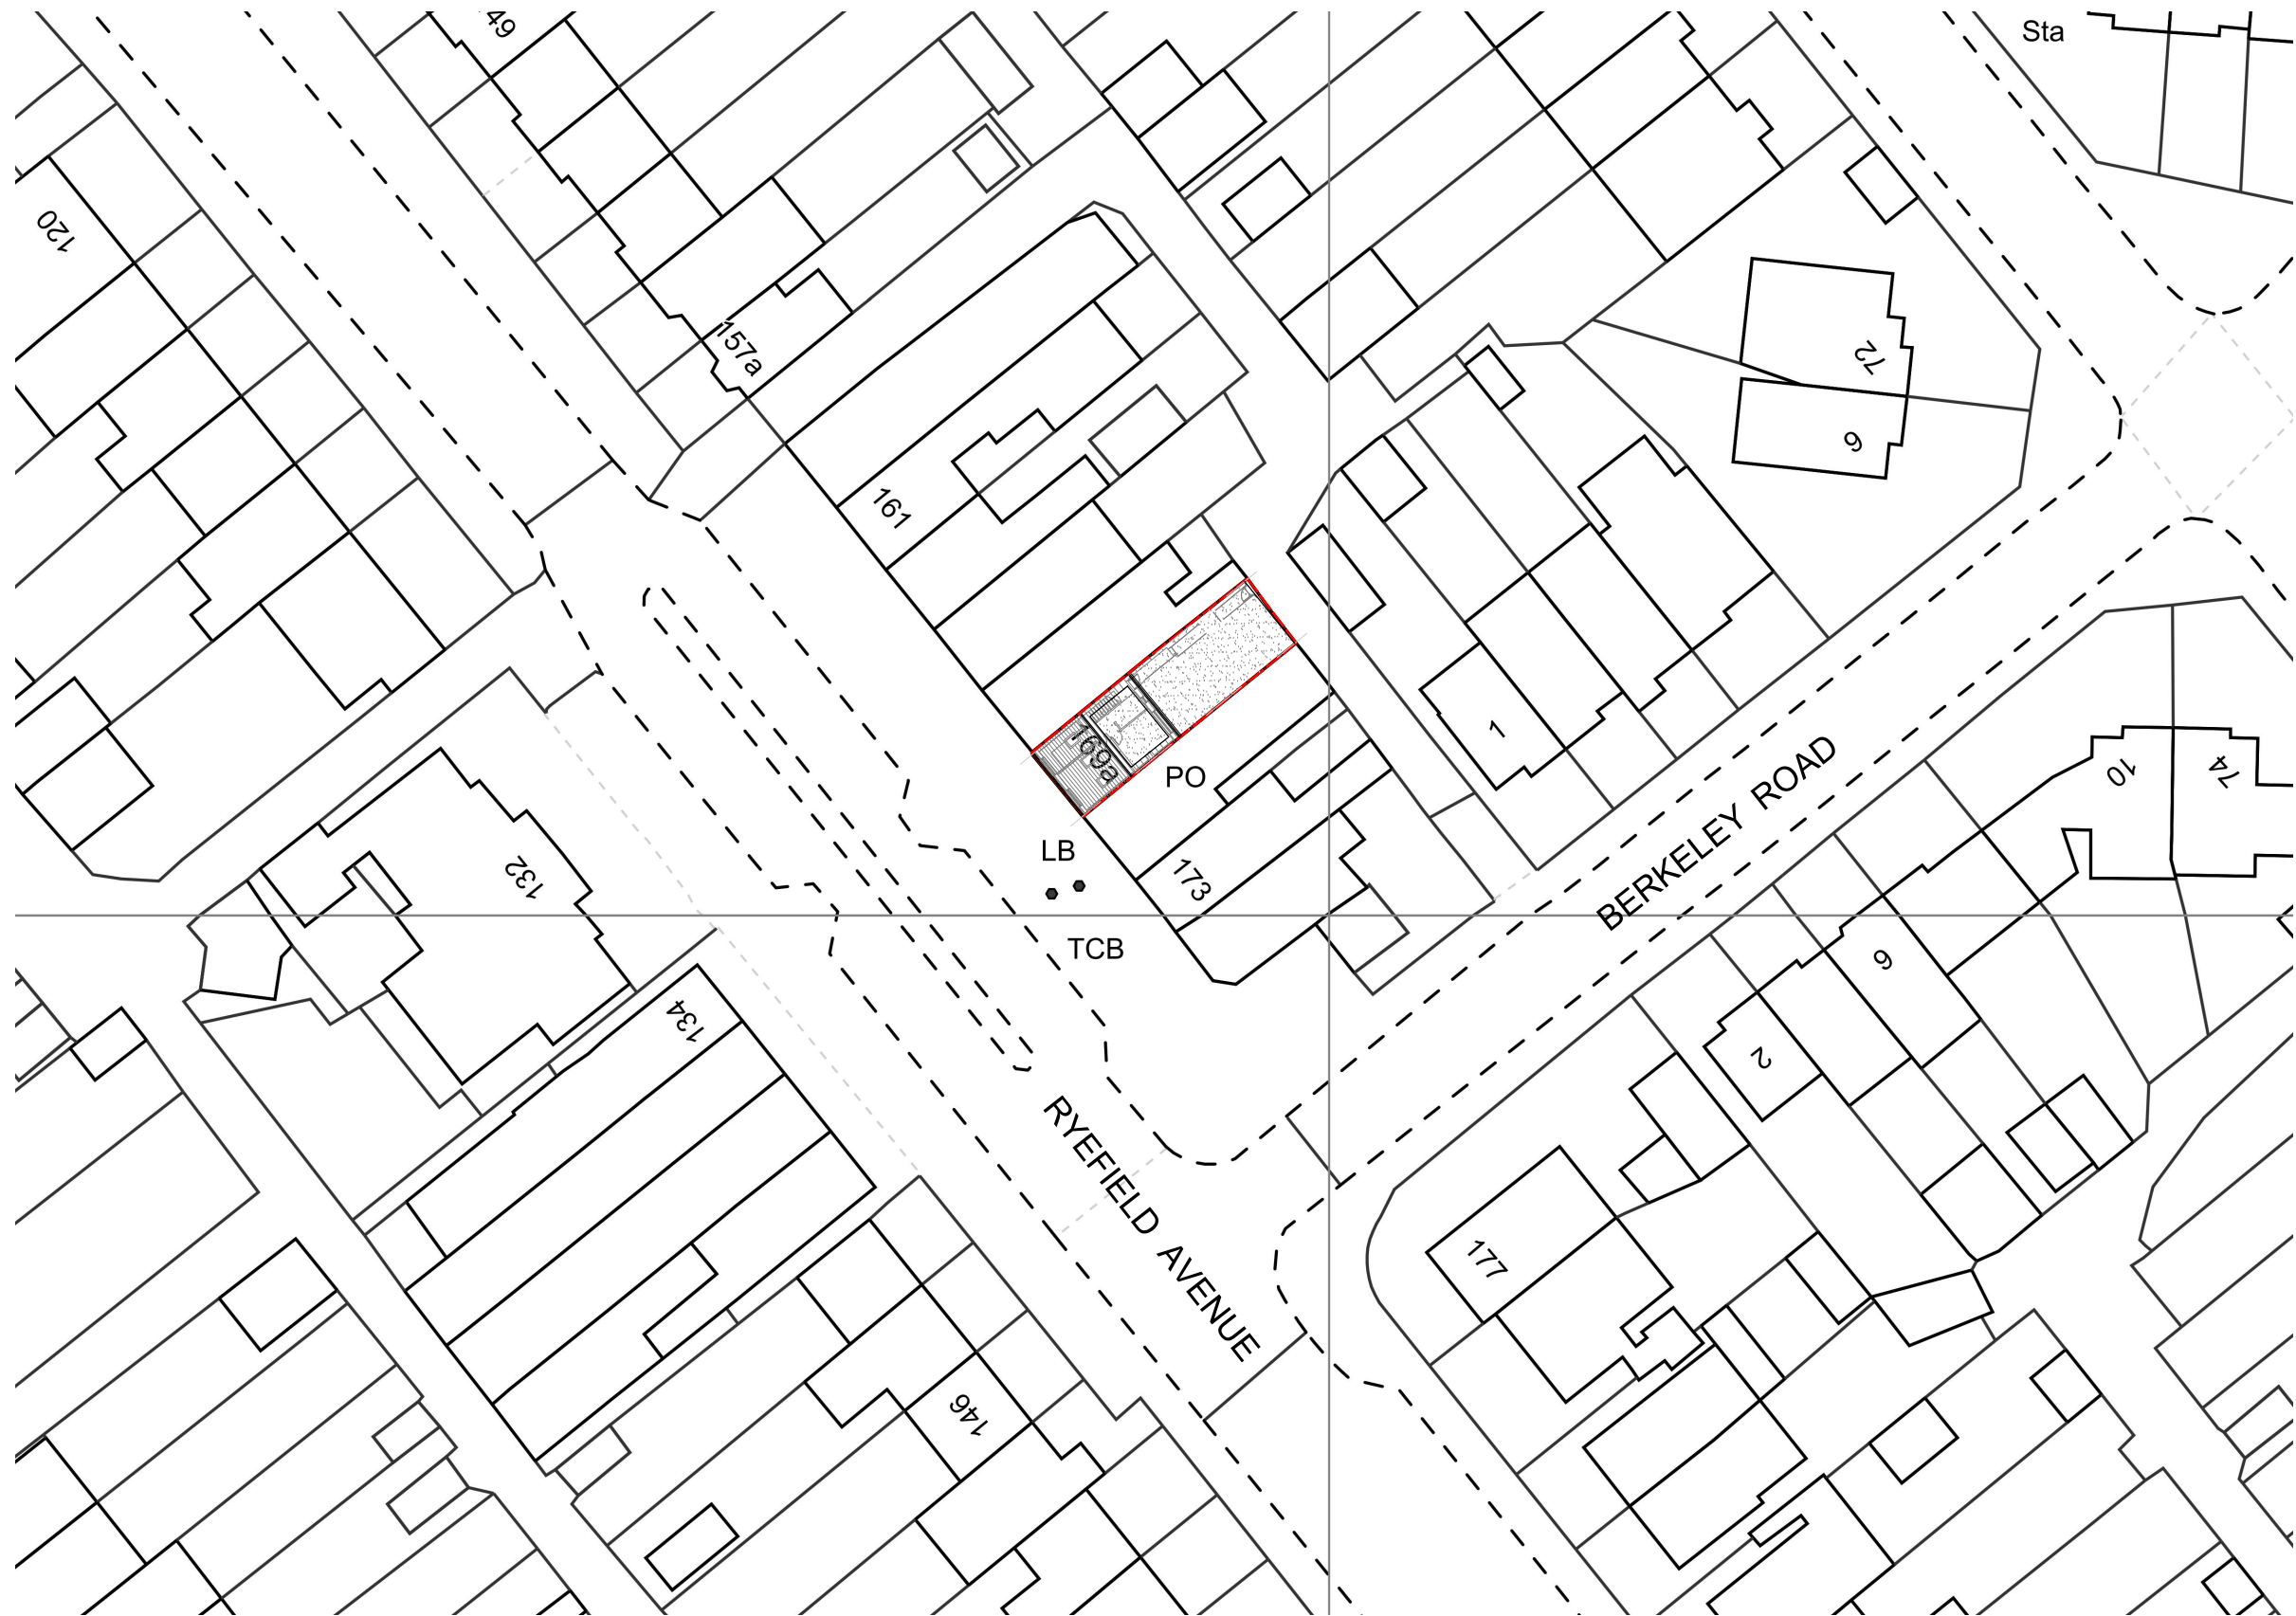


Revisions/Notes	Client	Job No/Drg No	Job
FOR DESIGN PURPOSES ONLY Not for construction. Please refer to Structural Engineers report and calculations.	Mr B Dosanjh 169a Ryefield Avenue, Uxbridge, Hillingdon, UB10 9DA	169aRA/P001/SP.dwg	Proposed alterations to: 169a Ryefield Avenue, Uxbridge, Hillingdon, UB10 9DA
Drawing	Scale	Revision	Date
Proposed Site Plan	1:500	-	November 2025

Do not scale from this drawing. All contractors must visit the site and be responsible for checking all dimensions related to this work. Copyright of this drawing is retained by the designers and it must not be reproduced without written consent.