



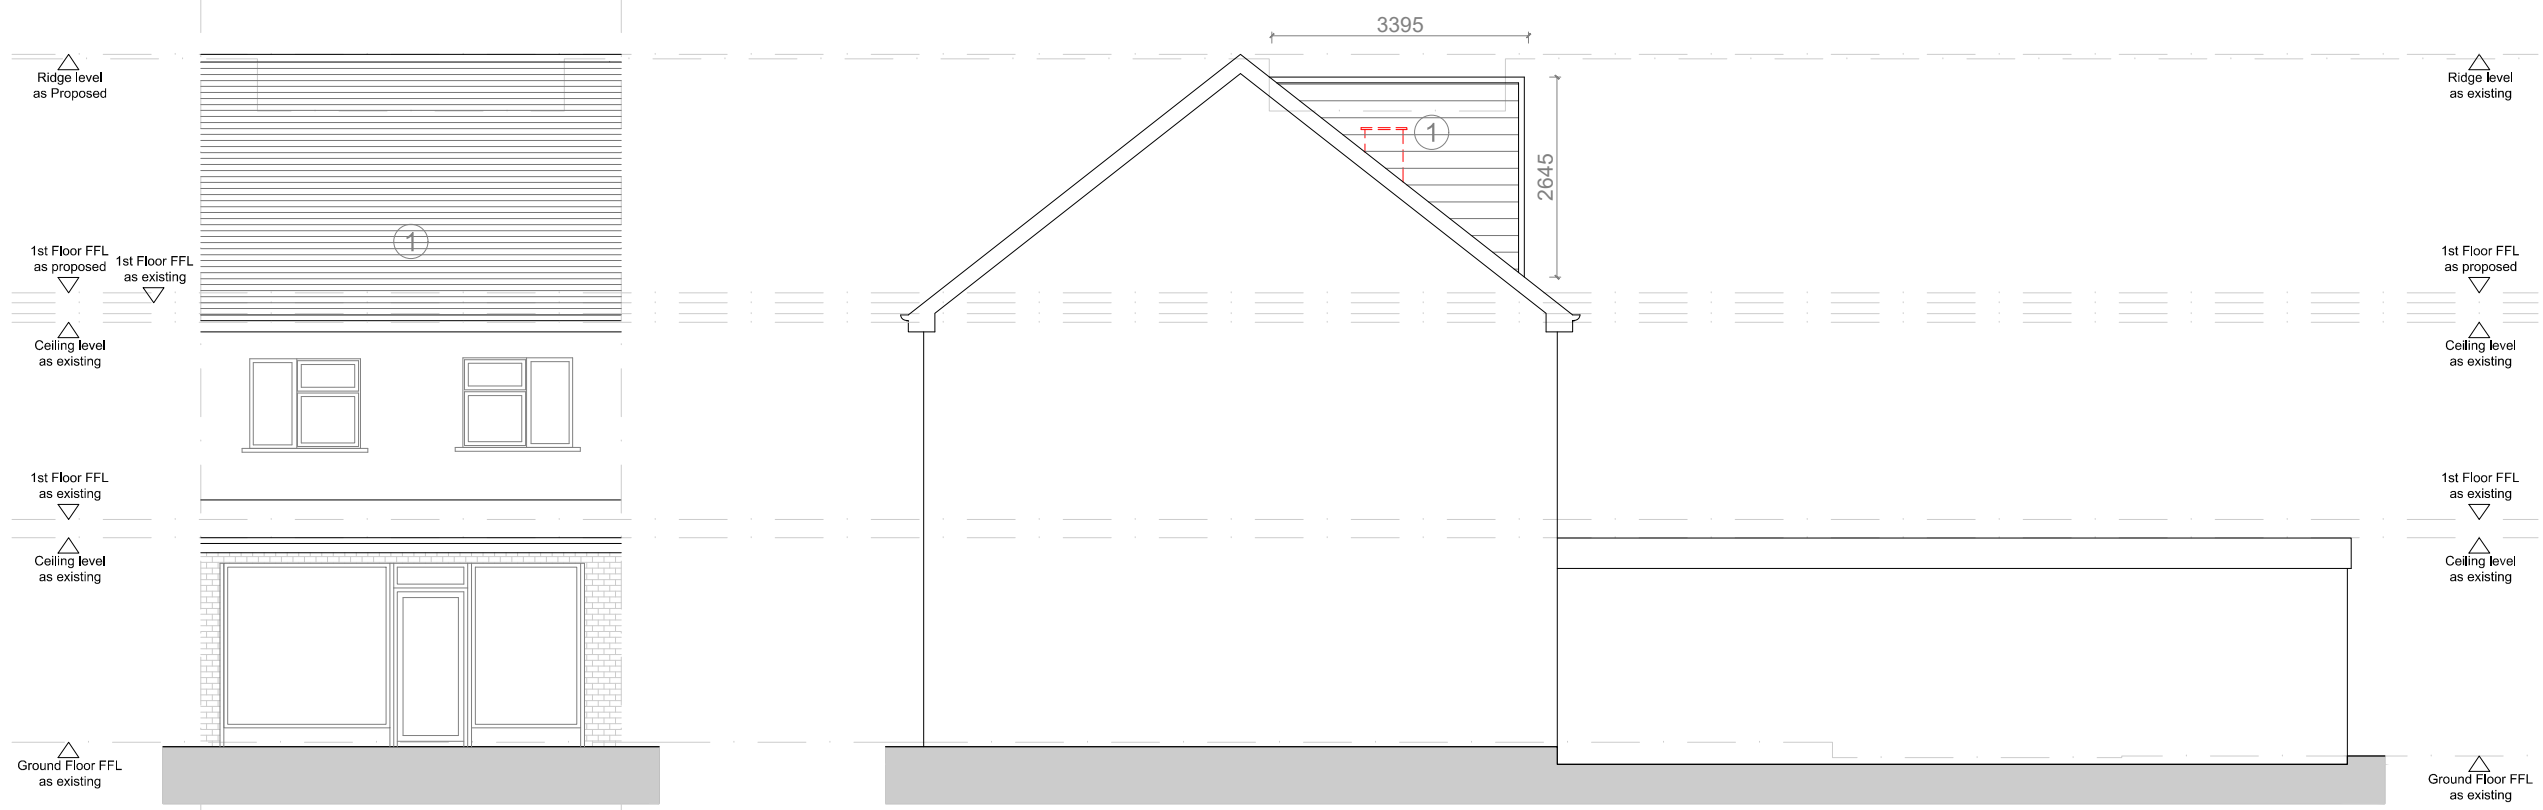

Front Elevation
Proposed


Side Elevation
Proposed

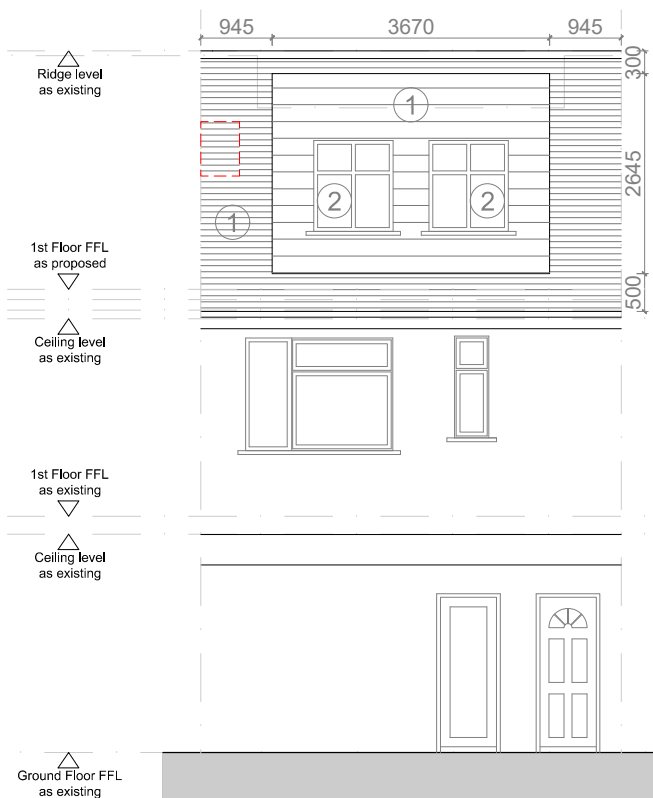

Rear Elevation
Proposed

Side Elevation
Proposed

Original site boundary line assumed and indicatively shown.
To be confirmed on site.
Exact boundary line to be checked and confirmed by
Contractor/Land Owner (s) prior to commencement of
works and Setting Out adjusted accordingly.

 

ELEVATION NOTES.
1. NEW ROOF TILES TO MATCH EXISTING
2. NEW WINDOWS TO MATCH EXISTING

NOTES.
To be demolished -----

Revisions/Notes	Client	Job No/Drg No	Job
FOR DESIGN PURPOSES ONLY Not for construction. Please refer to Structural Engineers report and calculations.	Mr B Dosanjh 169a Ryefield Avenue, Uxbridge, Hillingdon, UB10 9DA	169aRA/P003/ELE.dwg	Proposed alterations to: 169a Ryefield Avenue, Uxbridge, Hillingdon, UB10 9DA
Drawing	Scale	Revision	Date
Proposed Elevations	1:100	A - 09/07/26	Novemeber 2025

Do not scale from this drawing. All contractors must visit the site and be responsible for checking all dimensions related to this work. Copyright of this drawing is retained by the designers and it must not be reproduced without written consent.