



COPYRIGHT
DO NOT SCALE FROM THIS DRAWING. CONTRACTOR MUST CONFIRM SITE
DIMENSIONS BEFORE COMMENCEMENT OF WORK.
THIS DRAWING OR DESIGN IS THE COPYRIGHT AND MAY NOT BE
REPRODUCED WITHOUT WRITTEN CONSENT.
CONTRACTOR RESPONSIBLE FOR CORRECT SETTING OUT ON SITE. ANY
DISCREPANCIES TO BE NOTED TO THE DESIGNER IMMEDIATELY.


MARKED	REVISION	DATE
A		

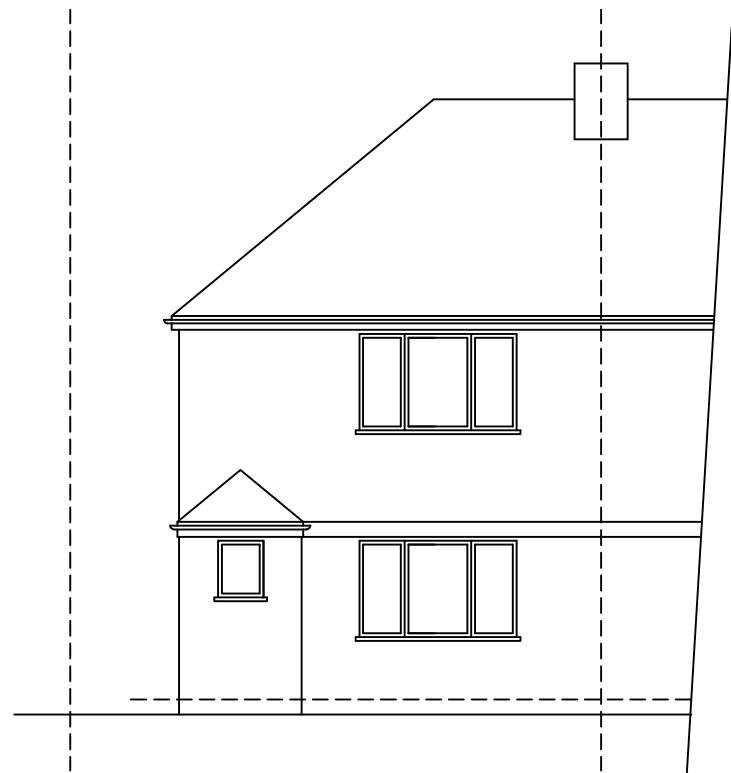


FRONT ELEVATION

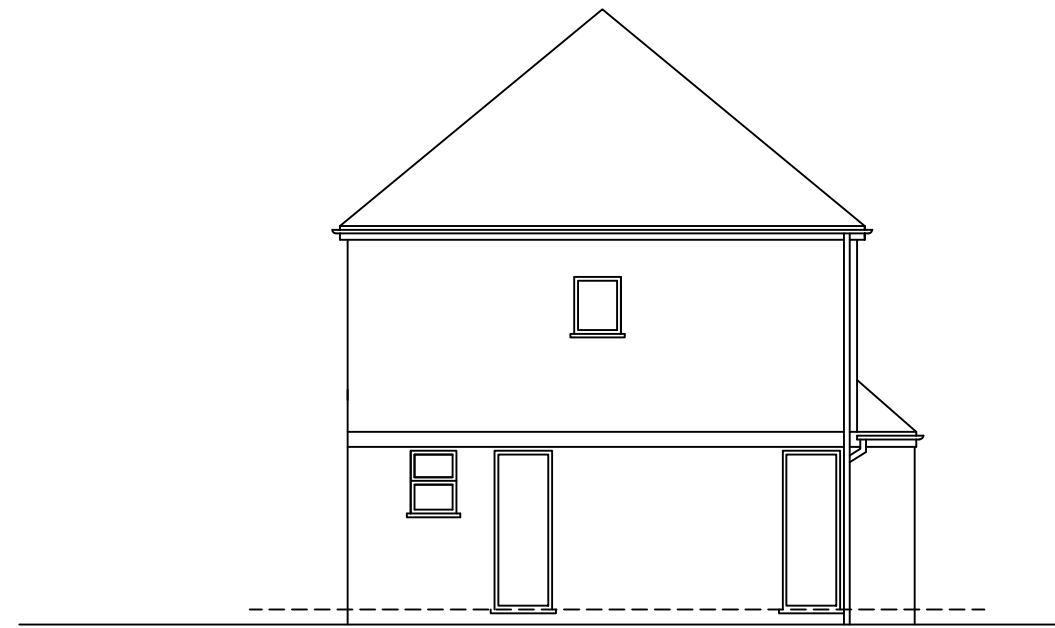

SIDE ELEVATION

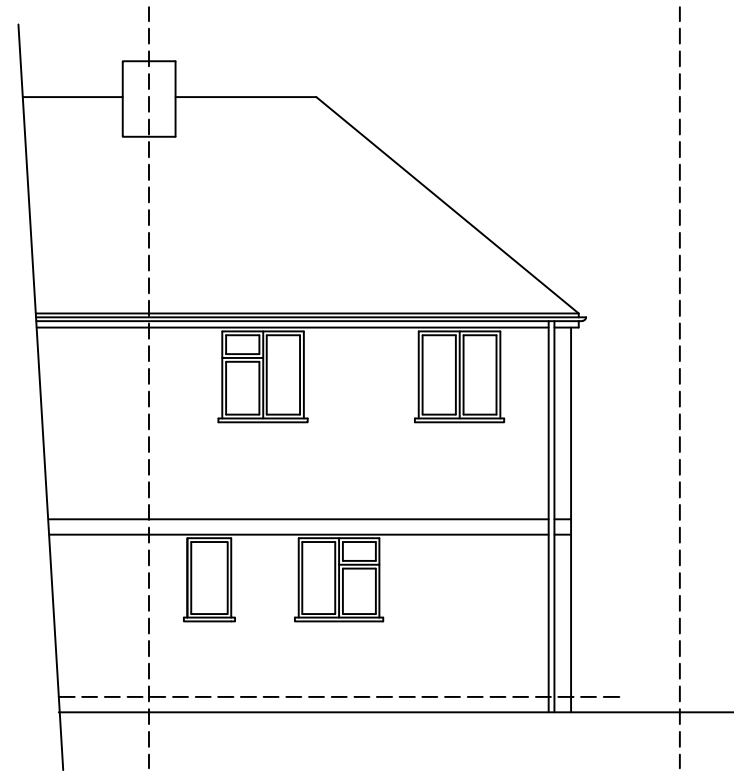


REAR ELEVATION

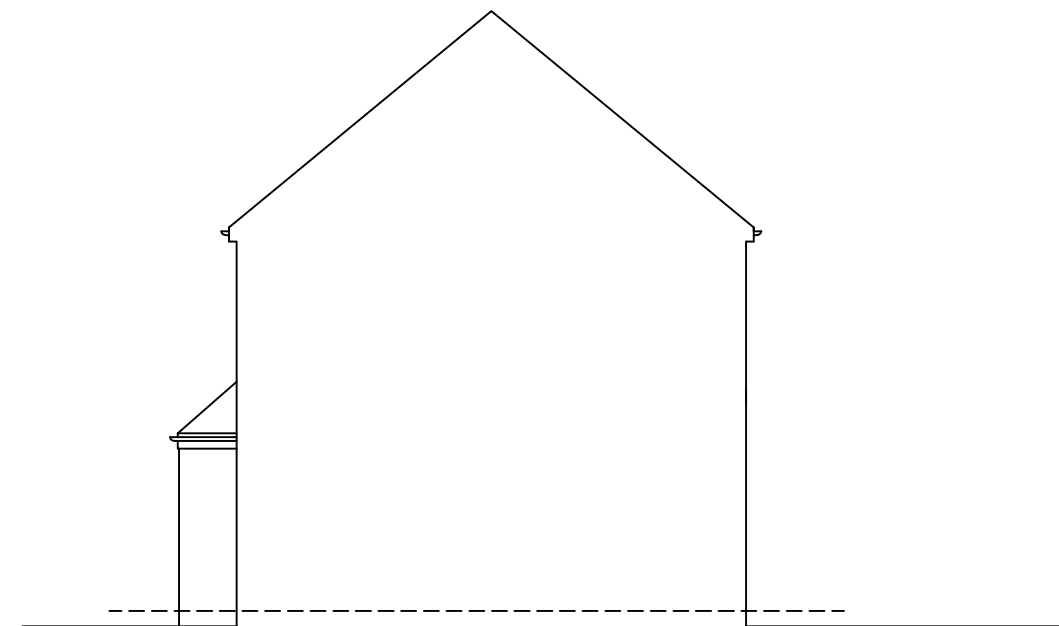

FLANK ELEVATION

 

	CHECKED:	DATE: MAY 2026
	DRAWN:	SCALE: 1:100
	DRAWING NUMBER: L4	

DRAWING TITLE:
EXISTING ELEVATIONS

PROJECT:
**29 BIRCHWAY
HAYES
UB3 3PB**

