


COPYRIGHT DO NOT SCALE FROM THIS DRAWING. CONTRACTOR MUST CONFIRM SITE DIMENSIONS BEFORE COMMENCEMENT OF WORK.		
THIS DRAWING OR DESIGN IS THE COPYRIGHT AND MAY NOT BE REPRODUCED WITHOUT WRITTEN CONSENT.		
CONTRACTOR RESPONSIBLE FOR CORRECT SETTING OUT ON SITE. ANY DISCREPANCIES TO BE NOTED TO THE DESIGNER IMMEDIATELY.		
MARKED	REVISION	DATE
A	NOTE ADDED/AMENDED	1.6.26

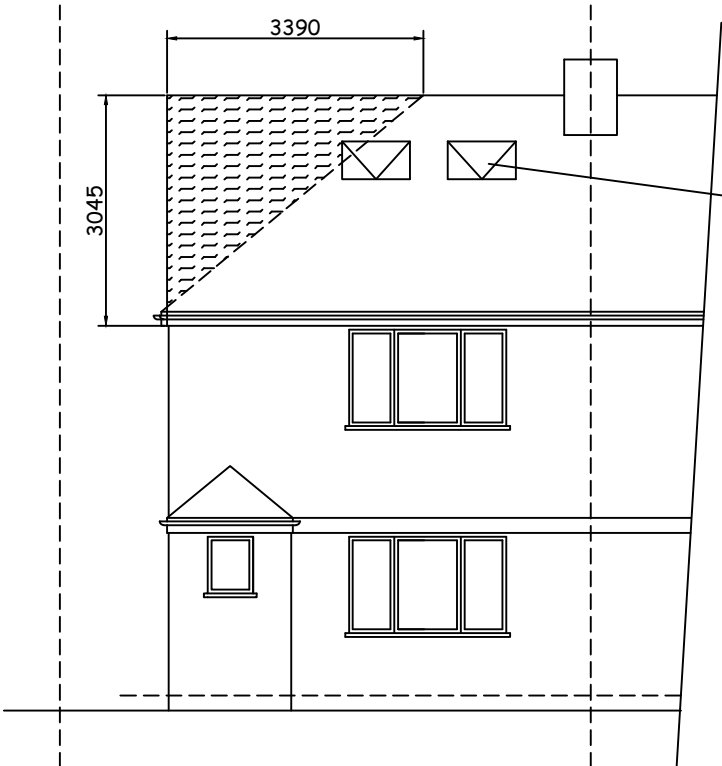


FRONT ELEVATION

ROOF LIGHT NOT TO
PROTRUDE 150MM BEYOND
THE ROOF SLOPE


TILES TO MATCH
EXISTING

BRICK WORK TO MATCH
EXISTING

- NOTES:
- 1. WINDOW IN GABLE WALL TO BE OBSCURE-GLAZED LEVEL 3,
AND FIXED SHUT TO 1.7M ABOVE STAIRS - MEASURED AT CENTRE
LINE OF THE WINDOW AND THE STEP BELOW THAT CENTRE LINE
 - 2. EXTERNAL MATERIALS TO MATCH EXISTING
 - 3. ROOF LIGHT NOT TO PROTRUDE 150MM BEYOND THE ROOF SLOPE

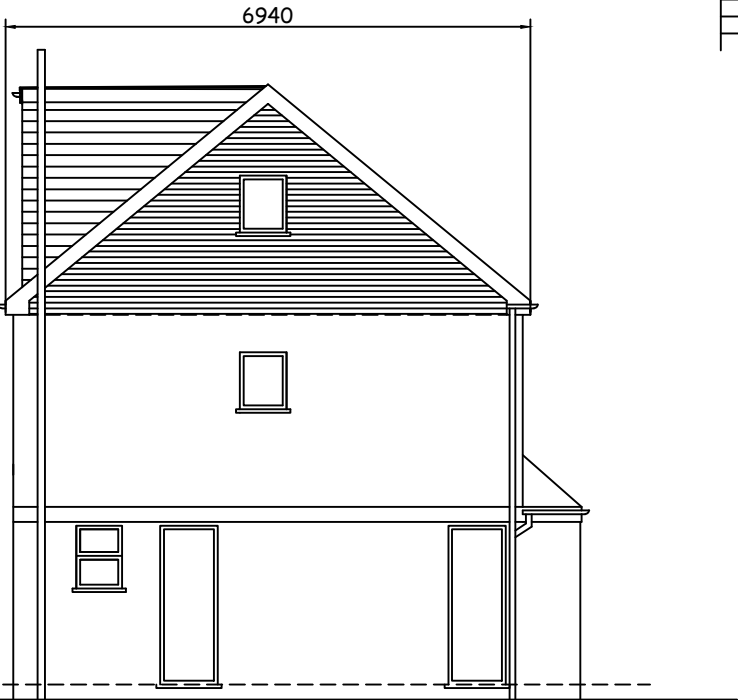


SIDE ELEVATION

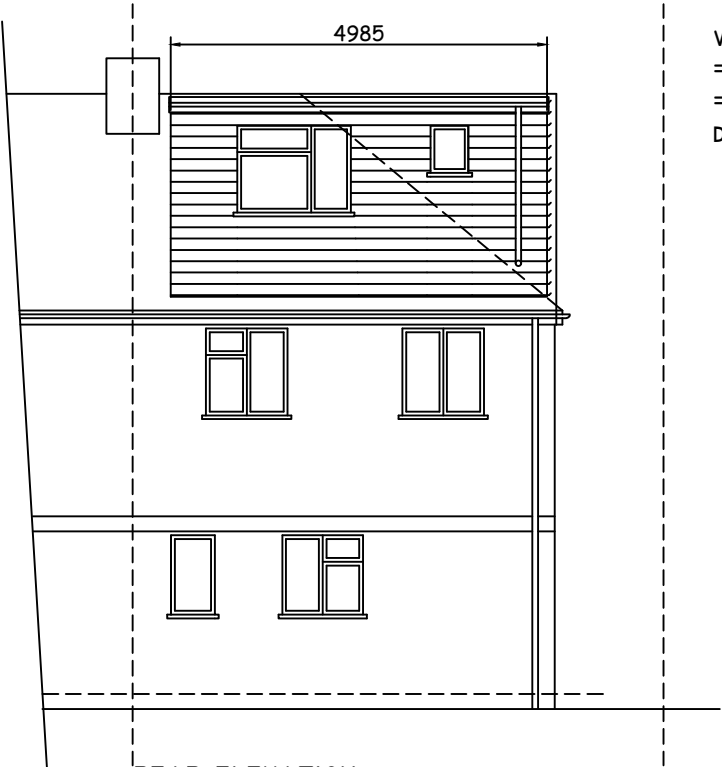

REAR ELEVATION

VOLUME OF LOFT
= $6.940 \times 3.390 \times 3.045 / 6 + 4.985 \times 3.205 \times 2.640 / 2$
= $33.1\text{m}^3 < 50.0\text{m}^3$ COMPLIES WITH GENERAL PERMITTED
DEVELOPMENT ORDER (NO.2) ORDER 2008

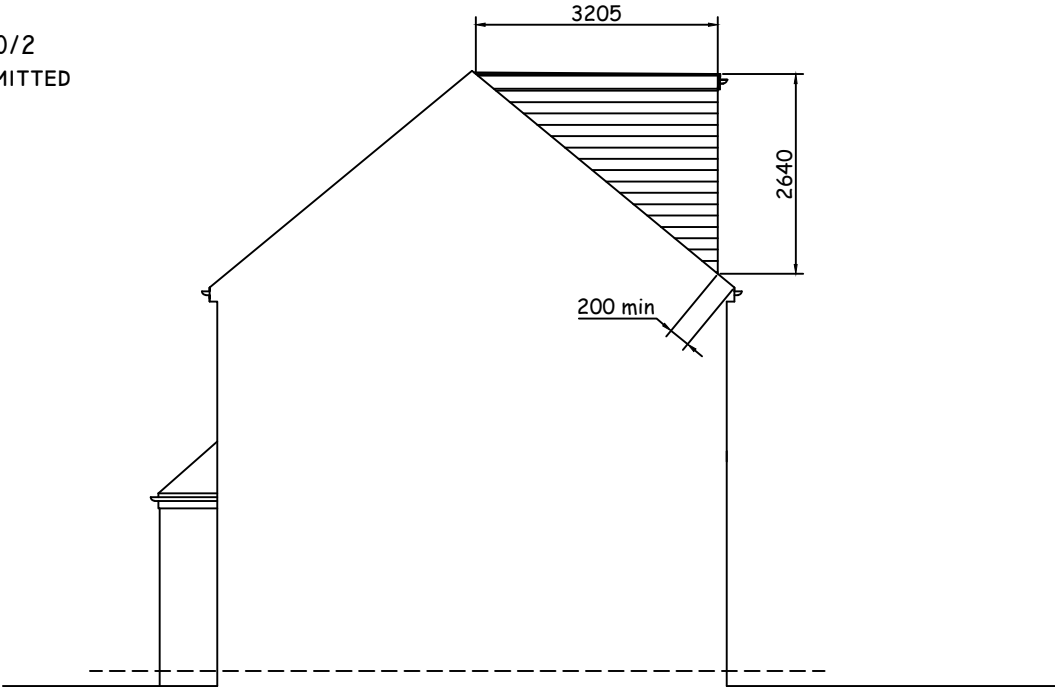

FLANK ELEVATION



	CHECKED:	DATE: MAY 2026
	DRAWN:	SCALE: 1:100
	DRAWING NUMBER:	L5A

DRAWING TITLE:
PROPOSED ELEVATIONS

PROJECT:
29 BIRCHWAY
HAYES
UB3 3PB

