



COPYRIGHT
DO NOT SCALE FROM THIS DRAWING. CONTRACTOR MUST CONFIRM SITE DIMENSIONS BEFORE COMMENCEMENT OF WORK.
THIS DRAWING OR DESIGN IS THE COPYRIGHT AND MAY NOT BE REPRODUCED WITHOUT WRITTEN CONSENT.
CONTRACTOR RESPONSIBLE FOR CORRECT SETTING OUT ON SITE. ANY DISCREPANCIES TO BE NOTED TO THE DESIGNER IMMEDIATELY.

MARKED	REVISION	DATE
A		

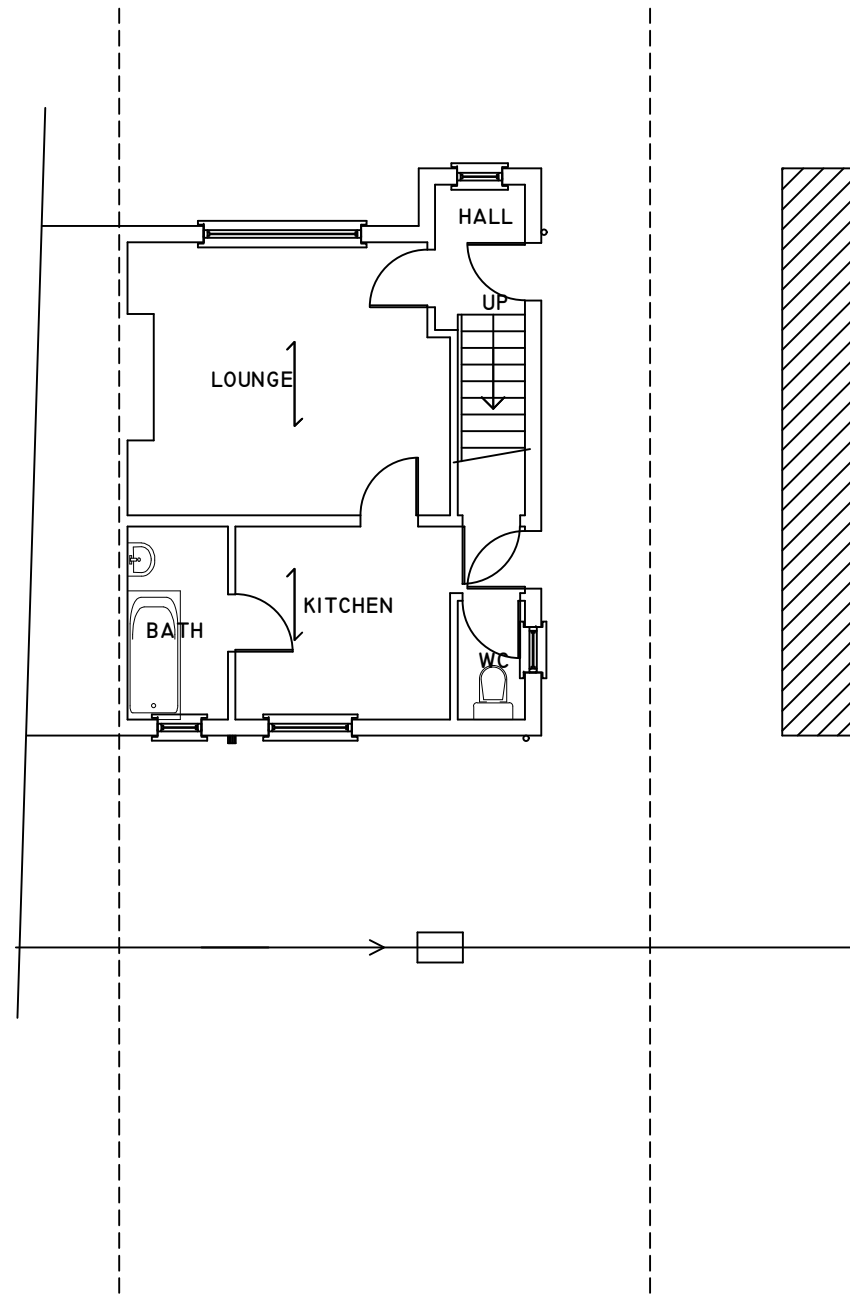

GROUND FLOOR PLAN

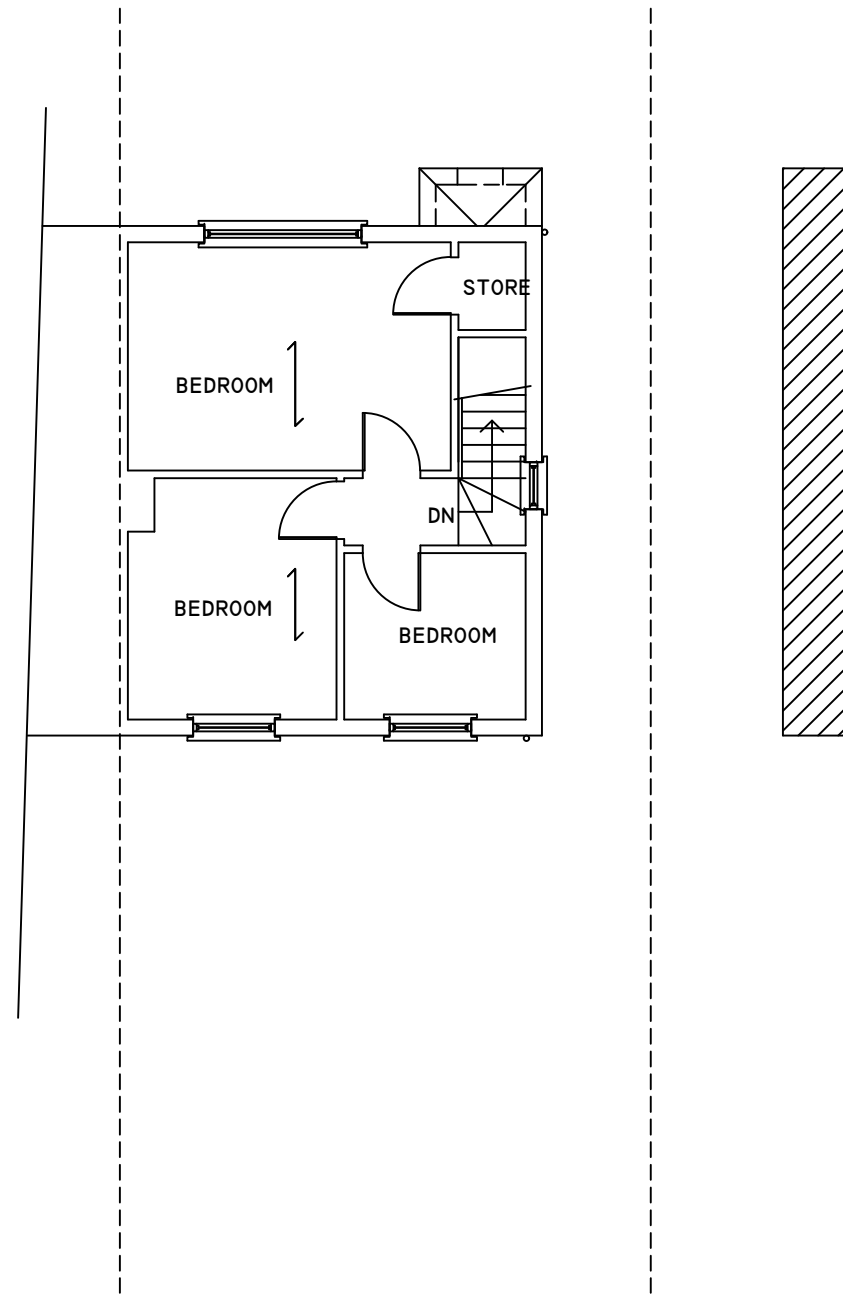

FIRST FLOOR PLAN



CHECKED:	DATE: MAY 2026
DRAWN:	SCALE: 1:100
DRAWING NUMBER: L8	

DRAWING TITLE:
EXISTING GROUND AND FIRST FLOOR PLANS

PROJECT: 29 BIRCHWAY HAYES UB3 3PB
--