


COPYRIGHT
CONTRACTOR MUST CONFIRM SITE DIMENSIONS BEFORE COMMENCEMENT
OF WORK.


THIS DRAWING OR DESIGN IS THE COPYRIGHT AND MAY NOT BE
REPRODUCED WITHOUT WRITTEN CONSENT.

CONTRACTOR RESPONSIBLE FOR CORRECT SETTING OUT ON SITE. ANY
DISCREPANCIES TO BE NOTED TO THE DESIGNER IMMEDIATELY.


MARKED	REVISION	DATE
A		

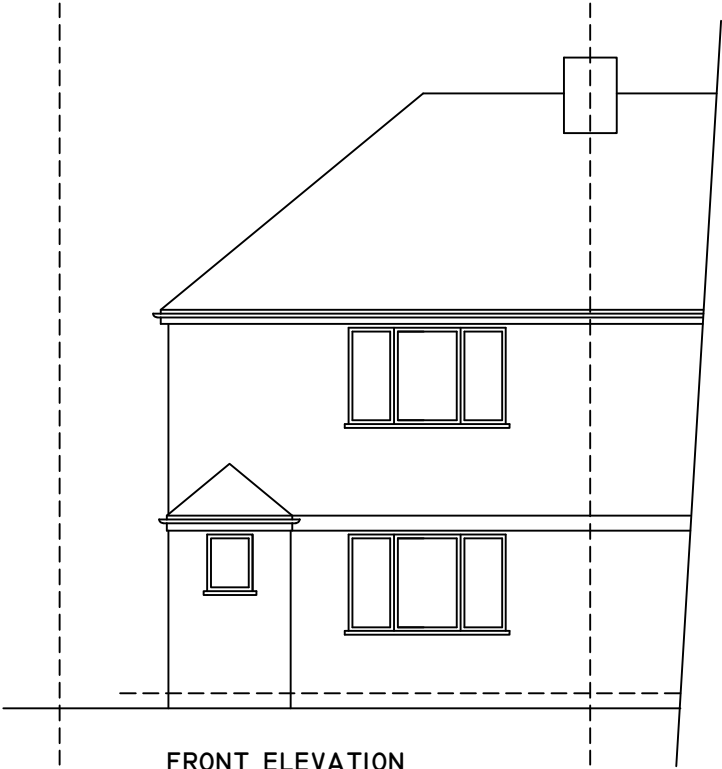


FRONT ELEVATION

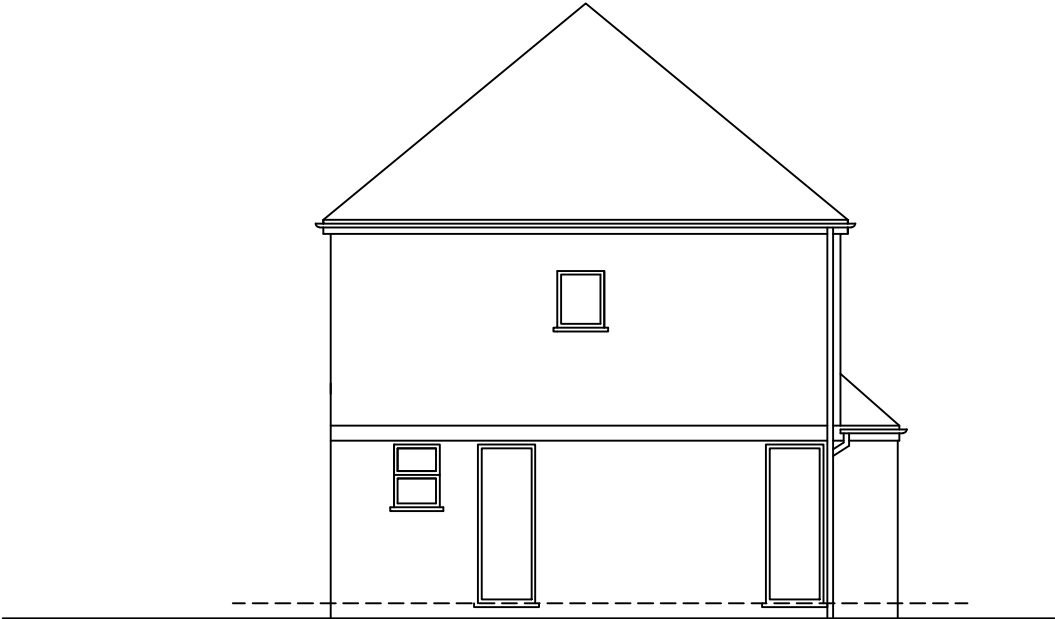

SIDE ELEVATION


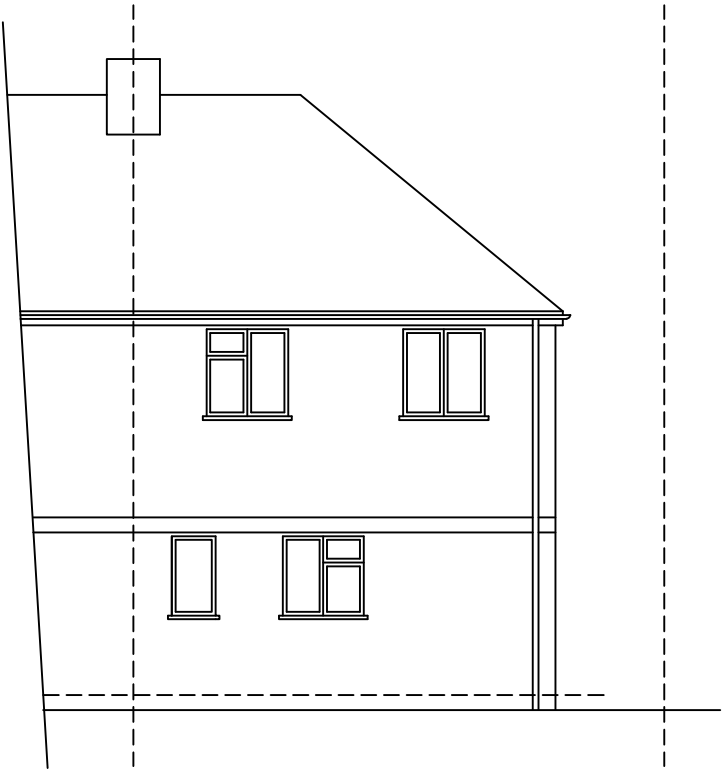


REAR ELEVATION

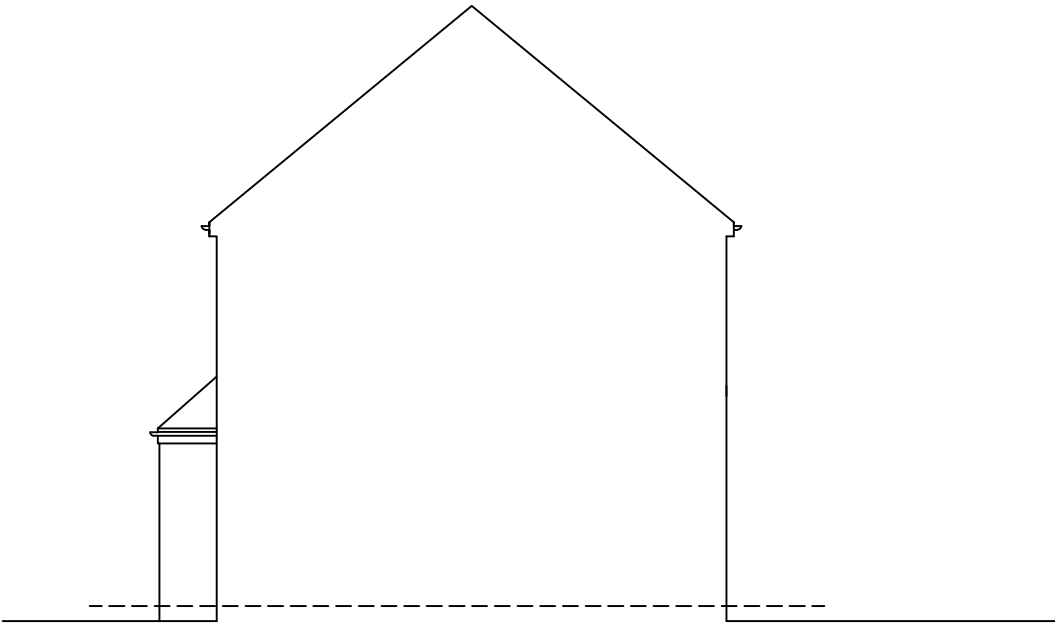

FLANK ELEVATION

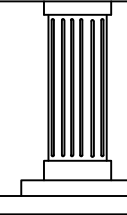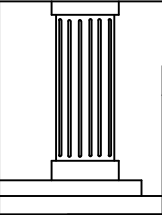

	CHECKED:	DATE: JUNE 2026	DRAWING TITLE: EXISTING ELEVATIONS	PROJECT: 29 BIRCHWAY HAYES UB3 3PA	
	DRAWN:	SCALE: 1:100			
	DRAWING NUMBER: 04				