



THIS DRAWING OR DESIGN IS THE COPYRIGHT AND MAY NOT BE REPRODUCED WITHOUT WRITTEN CONSENT.

CONTRACTOR RESPONSIBLE FOR CORRECT SETTING OUT ON SITE. ANY DISCREPANCIES TO BE NOTED TO THE DESIGNER IMMEDIATELY.

MARKED	REVISION	DATE
A		

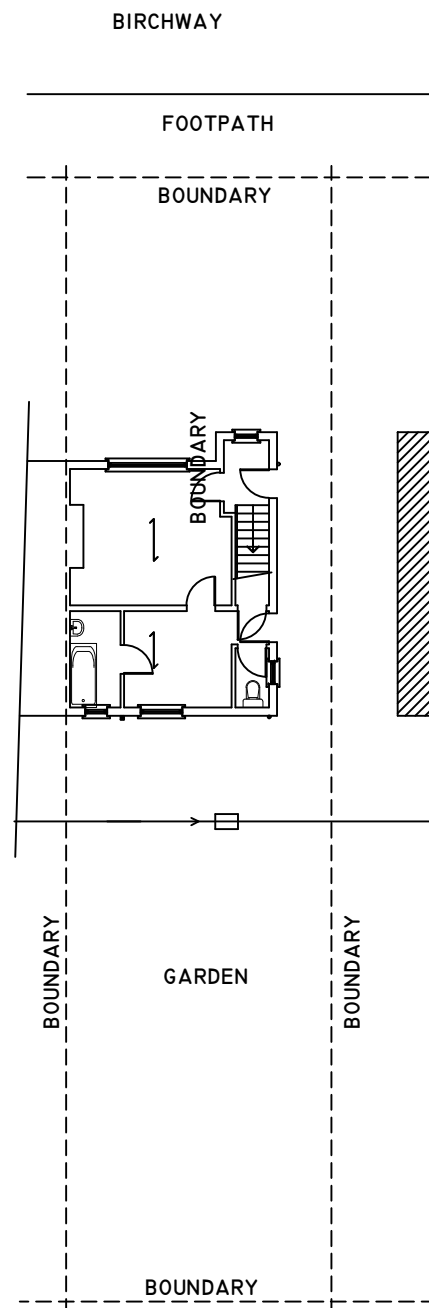

EXISTING SITE PLAN

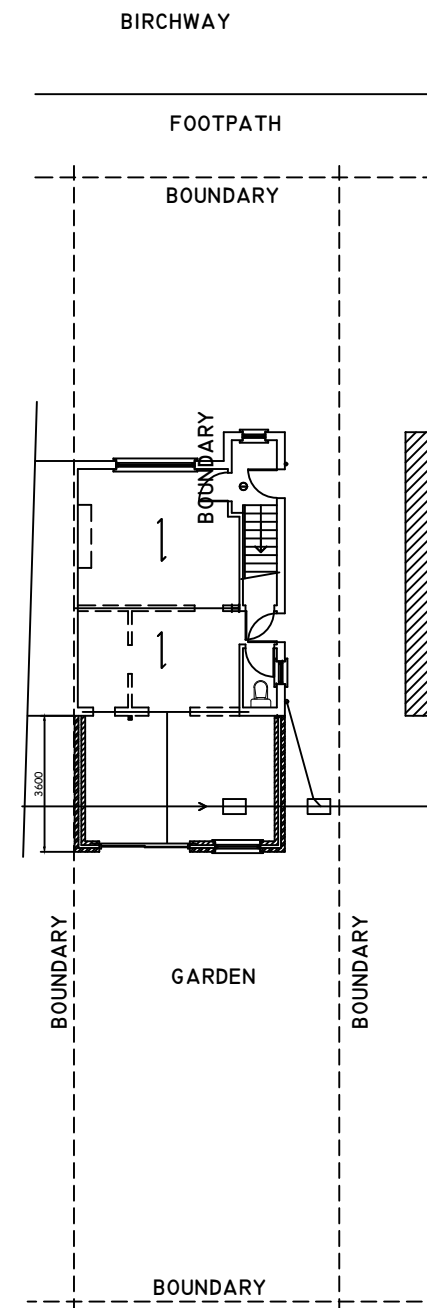

PROPOSED SITE PLAN



CHECKED:	DATE: JUNE 2026
DRAWN:	SCALE: 1:200
DRAWING NUMBER: 06	

DRAWING TITLE:
**EXISTING & PROPOSED SITE
PLAN**

PROJECT:
29 BIRCHWAY
HAYES
UB3 3PA