




SITE LOCATION PLAN
AREA 2 HA
SCALE 1:1250 on A4
CENTRE COORDINATES: 512076, 182018



Supplied by Streetwise Maps Ltd
www.streetwise.net
Licence No: 100047474
16/05/2026 13:47




LOCATION PLAN
1:1250 SCALE

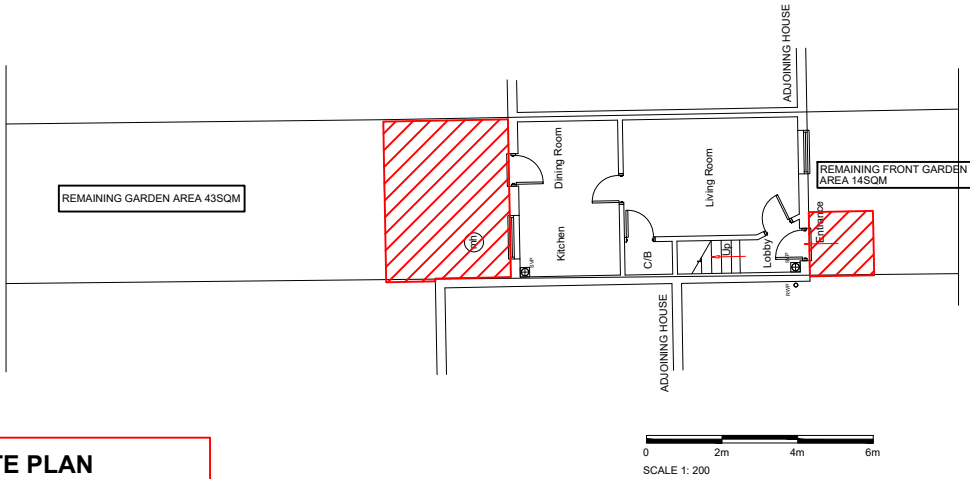

SITE PLAN
1:200 SCALE

Rev	A - UPDATED - JULY 2026	
Project	23 Acer Avenue Hayes UB9 9NR	
Drawing Title	Location Plan & Site Plan	
Drawing Title	23 /P/1	Rev.
Rev.	A	Date: May 2026


ALL DIMENSIONS TO BE CHECKED ON SITE

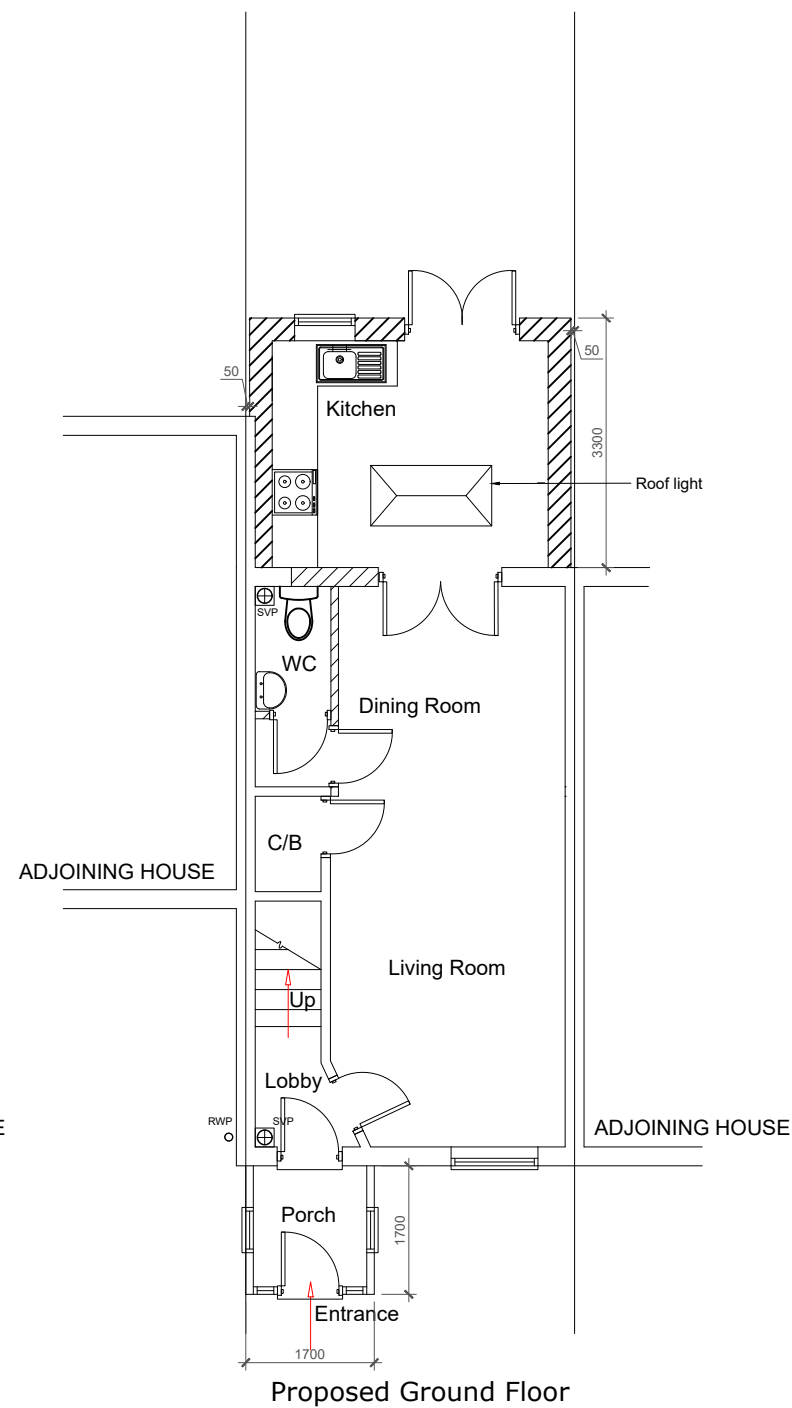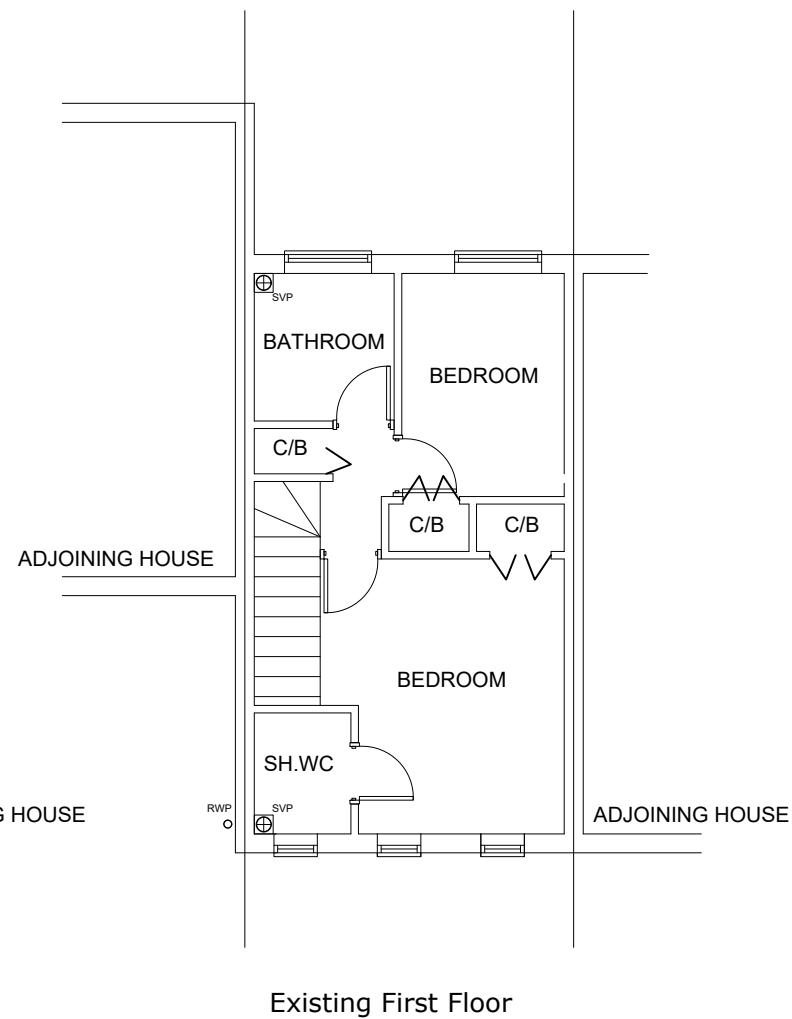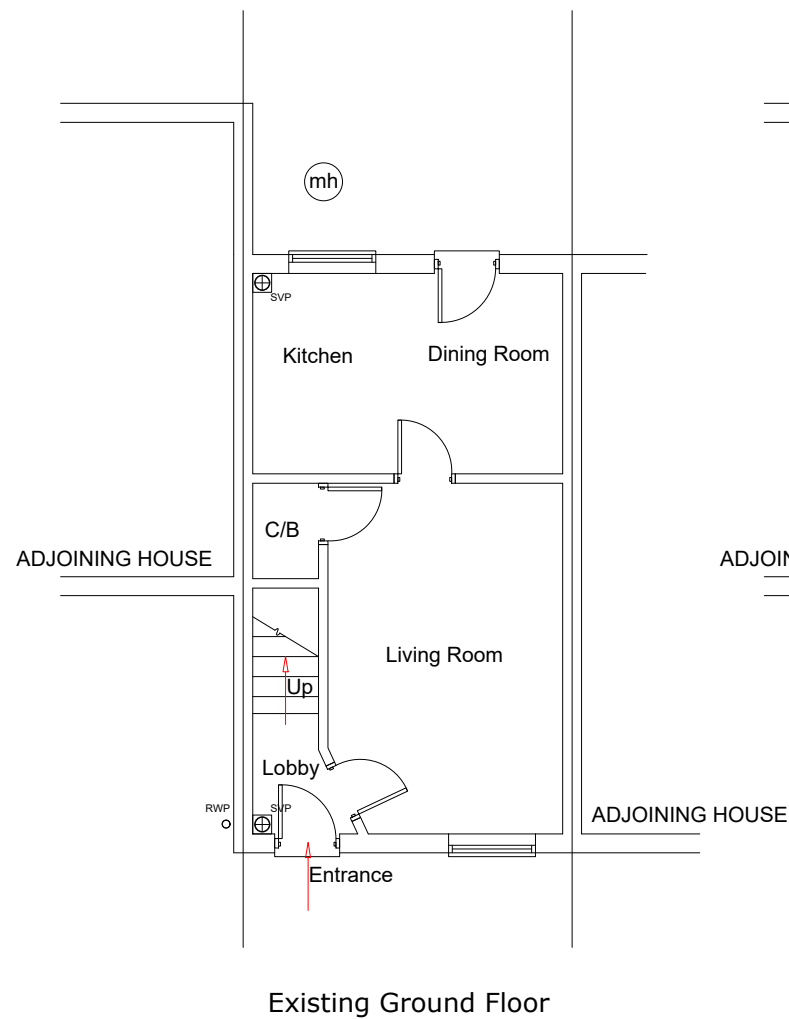

0 2m 4m 6m

SCALE 1: 100


Rev	A - UPDATED - JULY 2026	
Project	23 Acer Avenue Hayes UB9 9NR	
Drawing Title	Existing & Proposed Ground Floor Plan	
Drawing Title	23 /P/2	Rev.
Rev. A	Scale: 1: 100	Date: May 2026

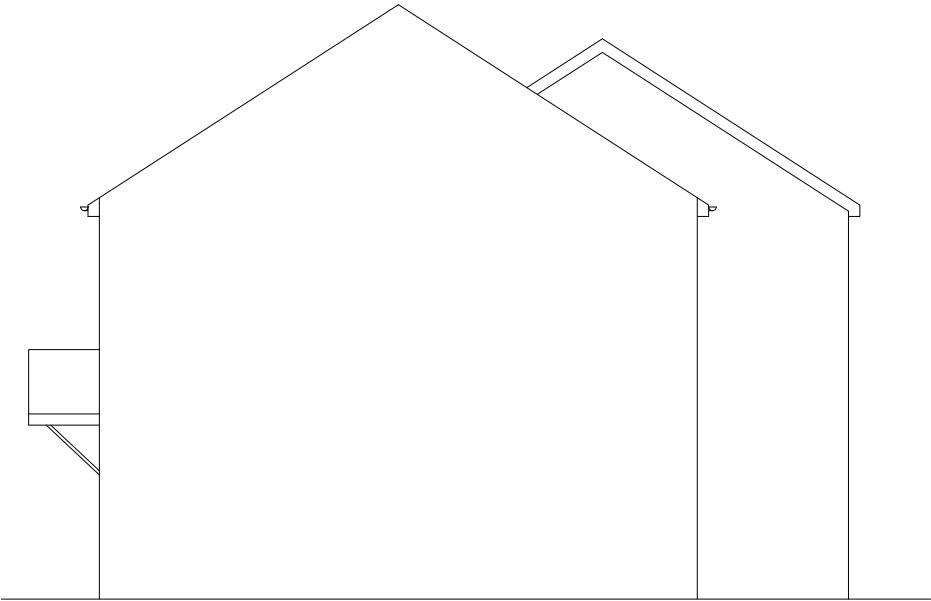

Existing Side Elevation



Existing Rear Elevation


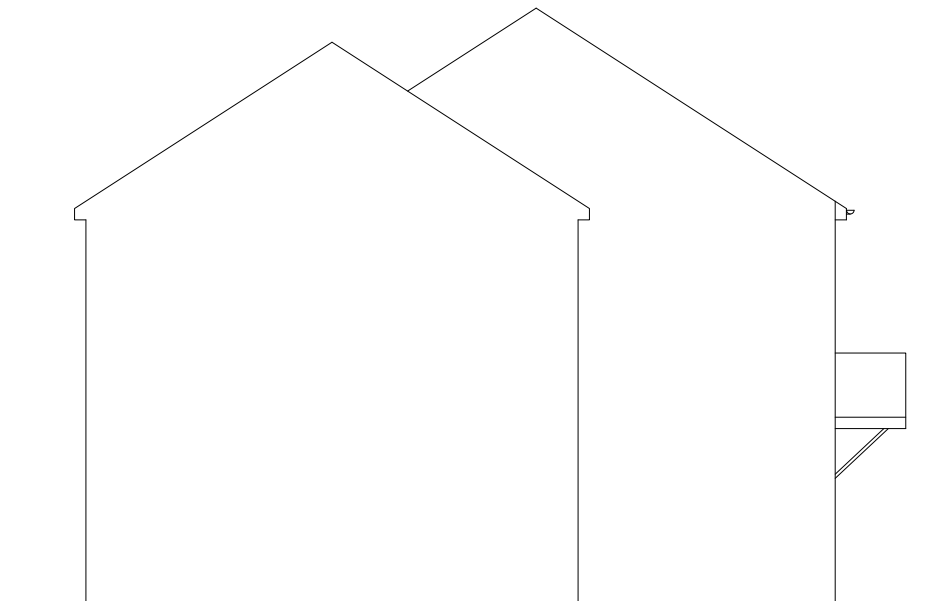


Existing Side Elevation




Existing Front Elevation




Rev	A - UPDATED - JULY 2026	
Project	23 Acer Avenue Hayes UB9 9NR	
Drawing Title	Existing Elevations	
Drawing Title	23 /P/3	Rev.
Rev. A	Scale: 1: 100	Date: May 2026

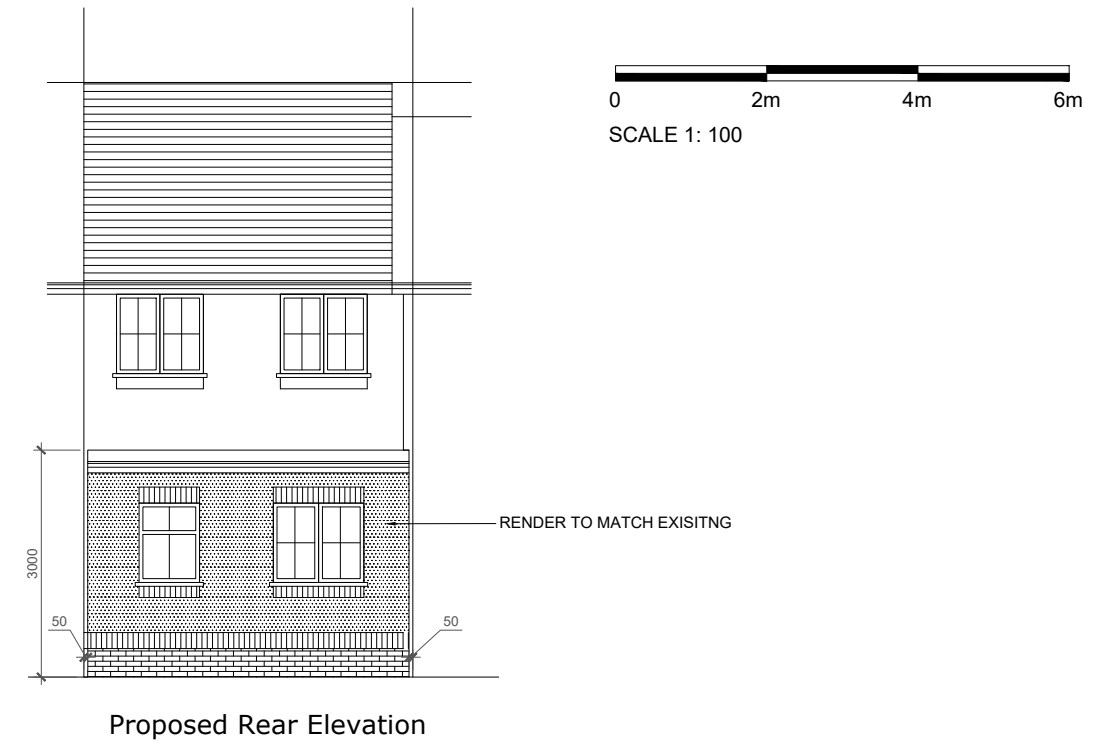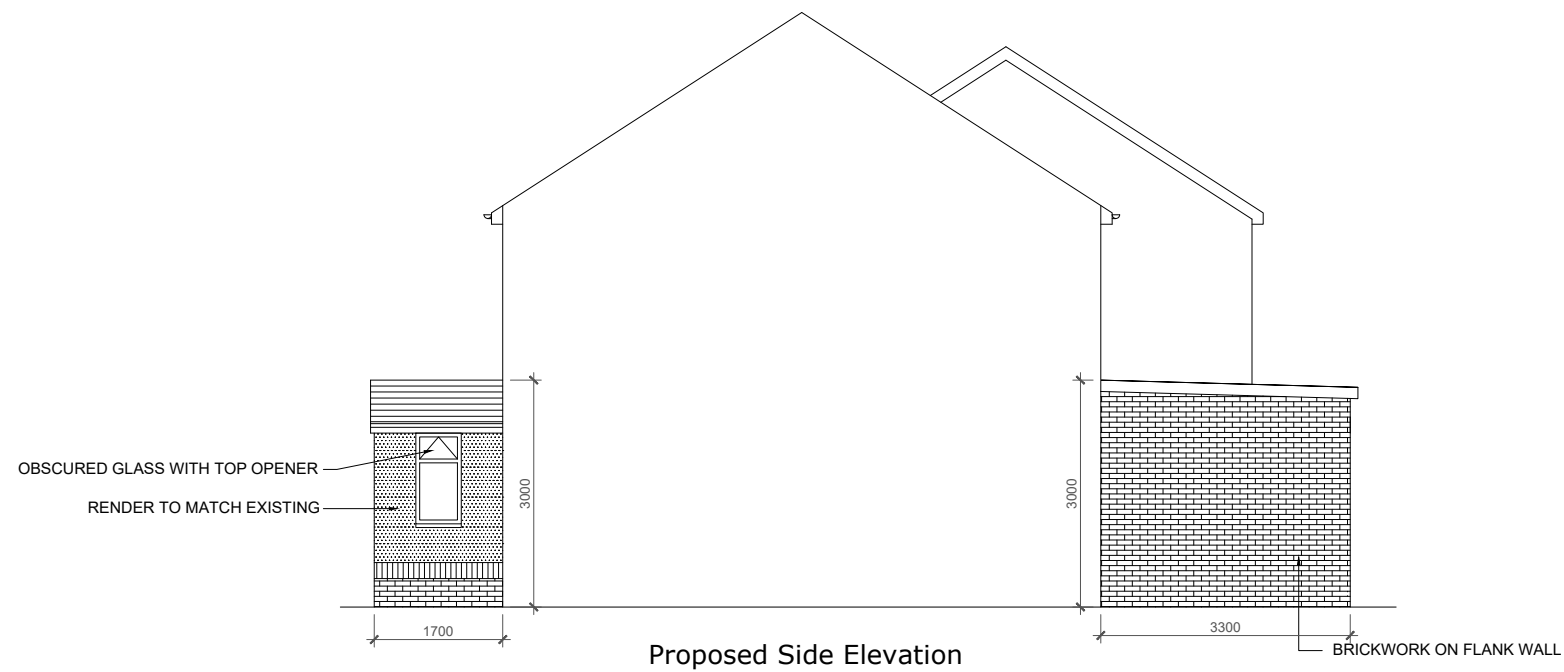

NOTE:
ALL MATERIALS TO BE USED IN
ANY EXTERIOR WORK SHALL BE
SIMILAR APPEARANCE TO THOSE
USED IN THE CONSTRUCTION OF
THE EXTERIORS OF THE EXISTING
DWELLING HOUSE.

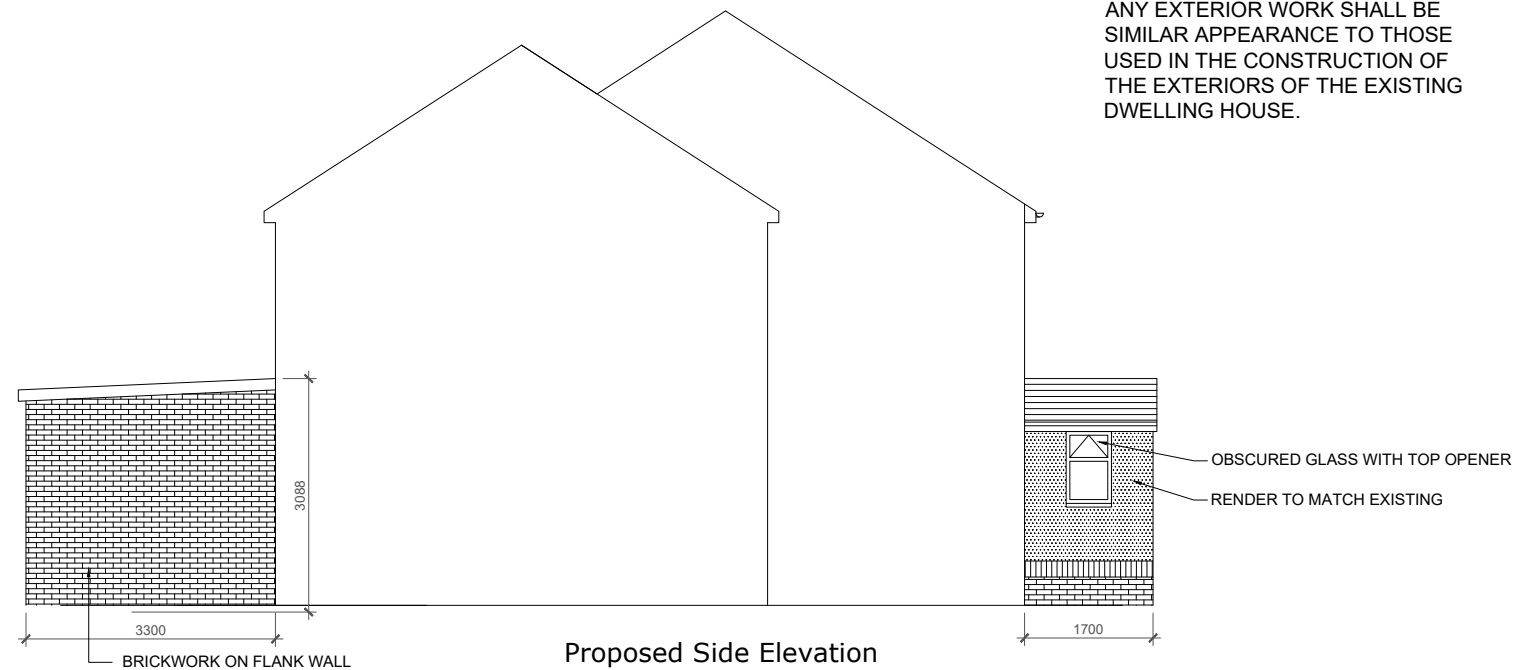

Rev	A - UPDATED - JULY 2026	
Project	23 Acer Avenue Hayes UB9 9NR	
Drawing Title	Proposed Elevations	
Drawing Title	23 /P/4	Rev.
Rev.	Scale:	Date:
A	1: 100	May 2026

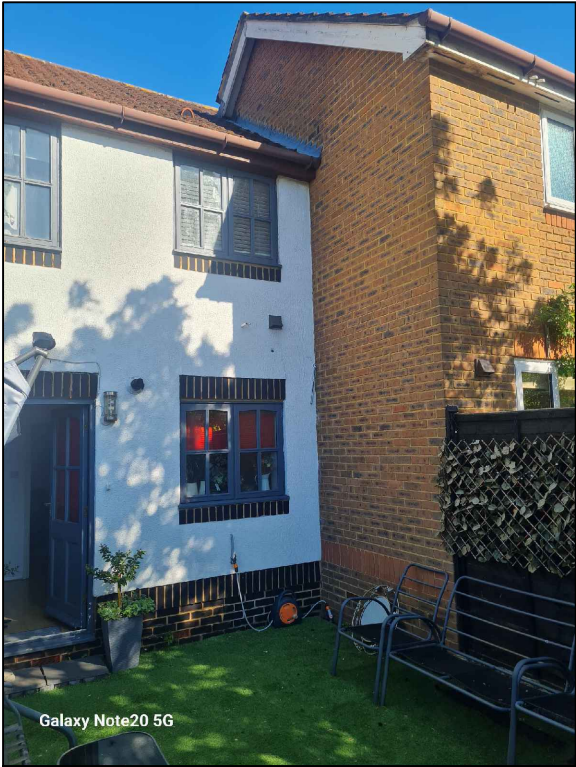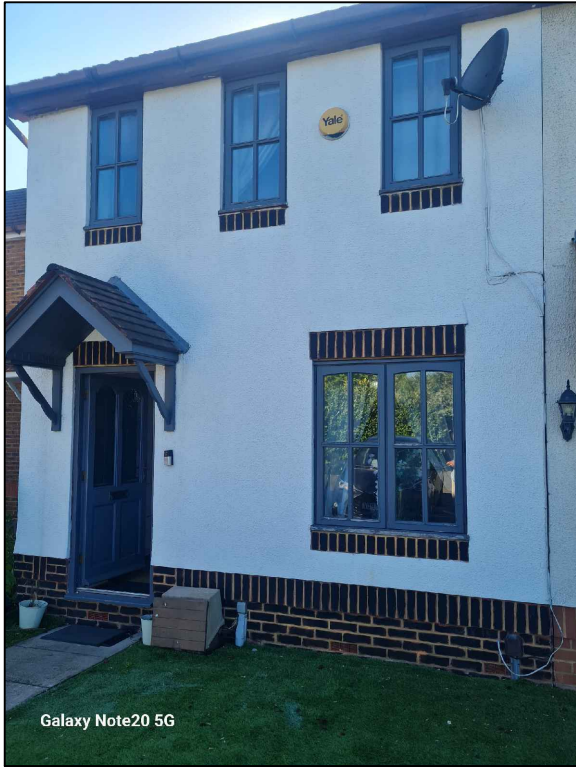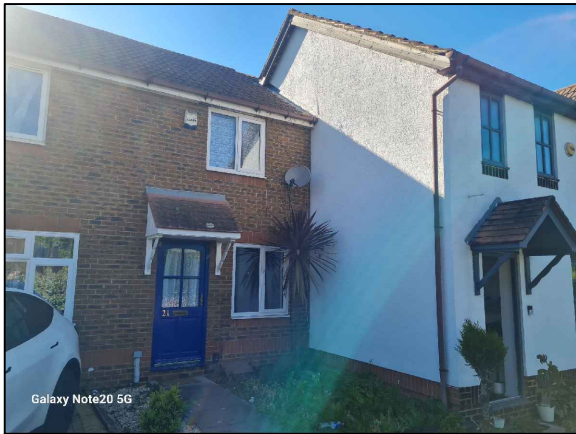

Rev	A - UPDATED - JULY 2026	
Project	23 Acer Avenue Hayes UB9 9NR	
Drawing Title	Photographs	
Drawing Title	23 /P/5	Rev.
Rev. A	Scale: none	Date: May 2026