



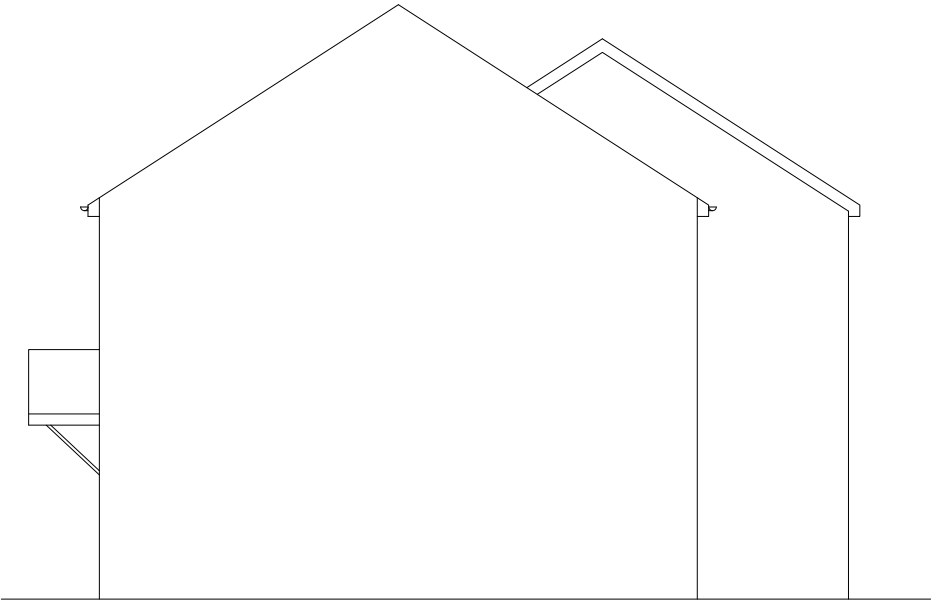

Existing Side Elevation



Existing Rear Elevation

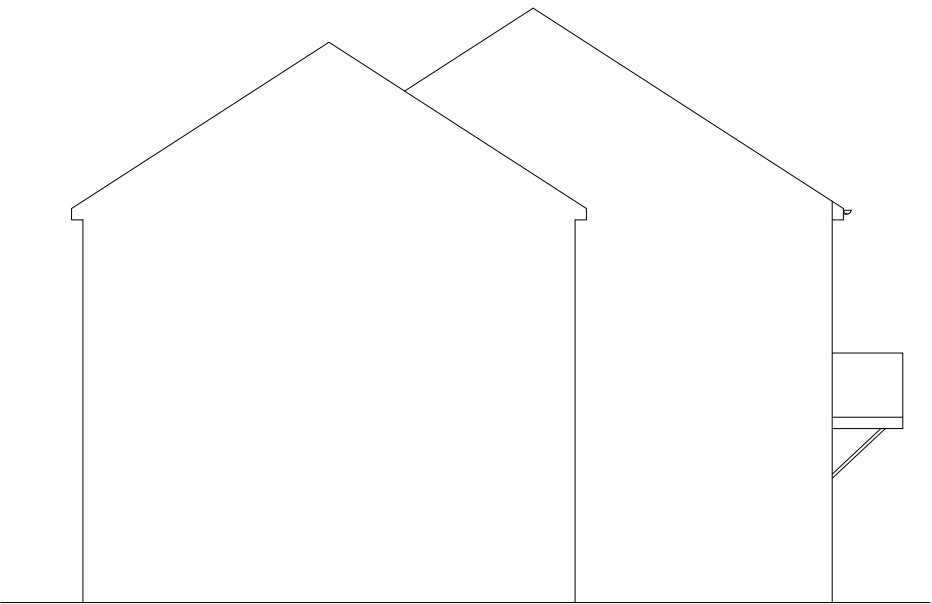

Existing Side Elevation



Existing Front Elevation

ALL DIMENSIONS TO BE CHECKED ON SITE

Project	23 Acer Avenue Hayes UB9 9NR	
Drawing Title	Existing Elevations	
Drawing Title	23 /P/3	Rev.
Rev.	Scale: 1: 100	Date: May 2026