


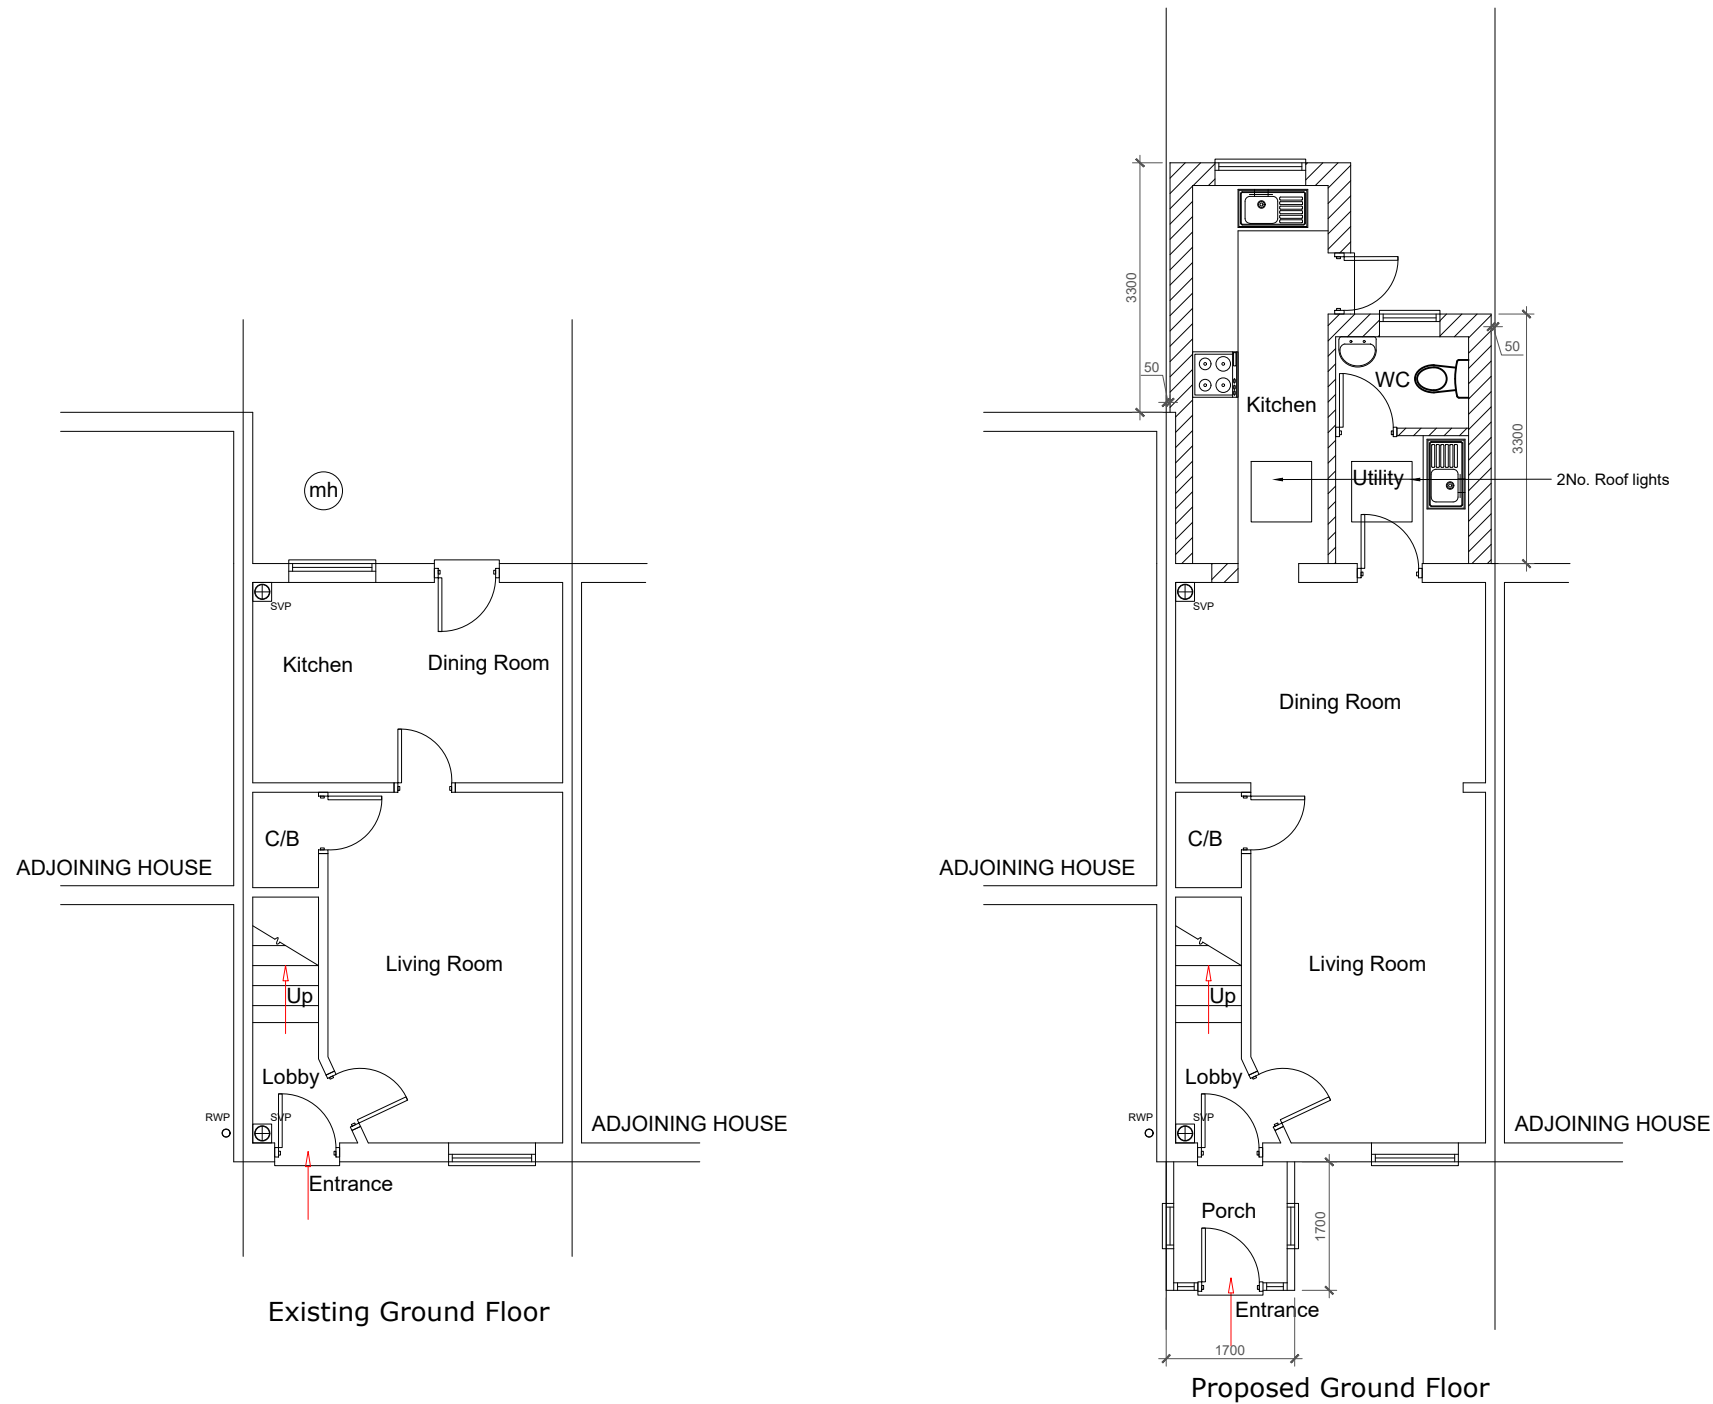

ALL DIMENSIONS TO BE CHECKED ON SITE

Project	23 Acer Avenue Hayes UB9 9NR	
Drawing Title	Existing & Proposed Ground Floor Plan	
Drawing Title	23 /P/2	Rev.
Rev.	Scale: 1: 100	Date: May 2026