
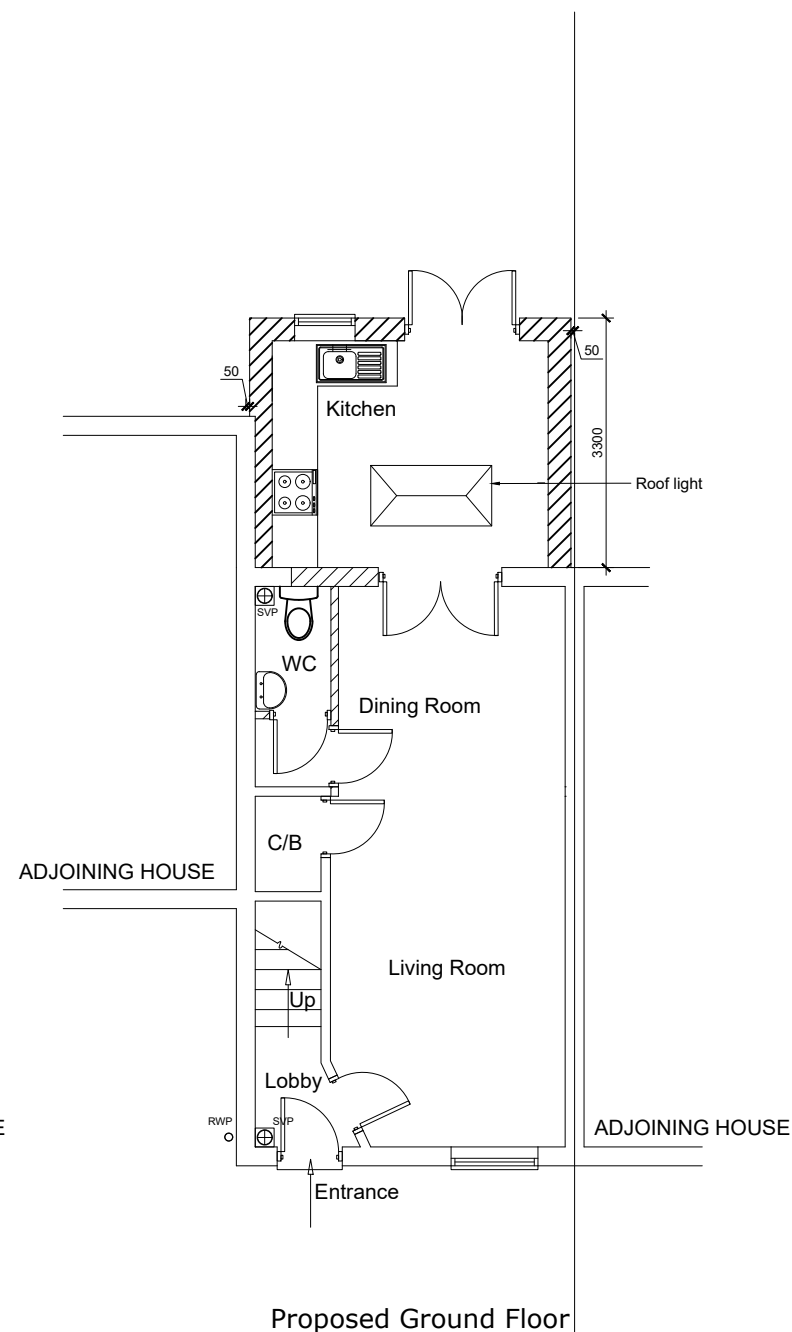
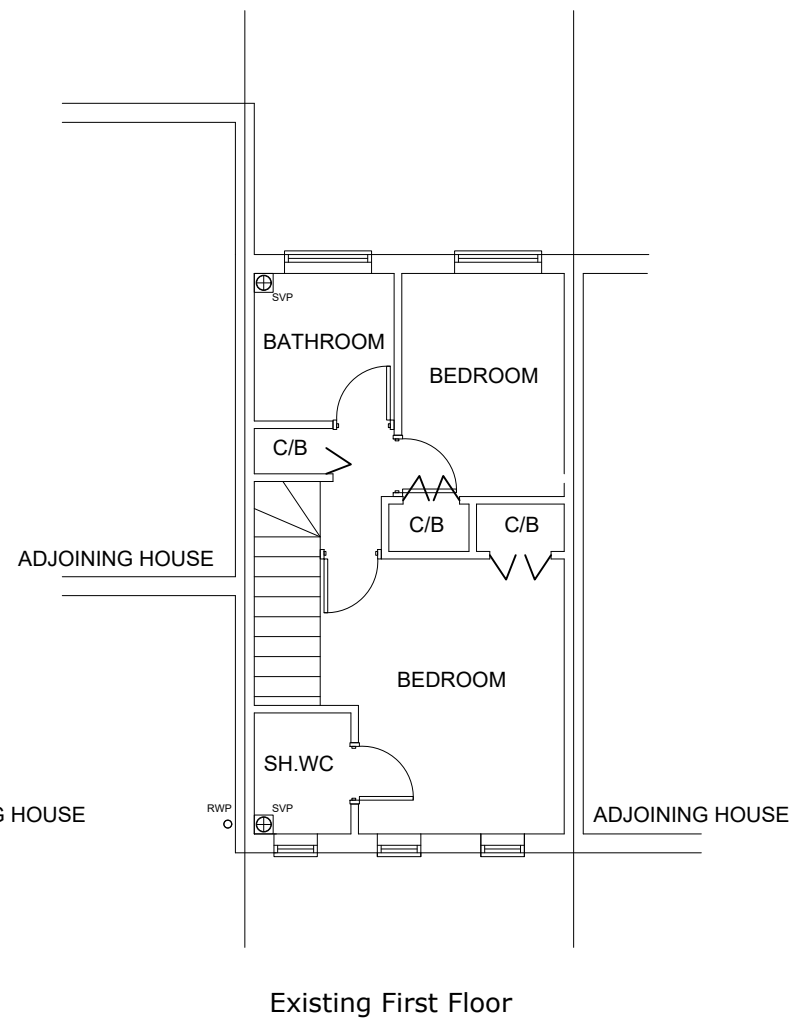


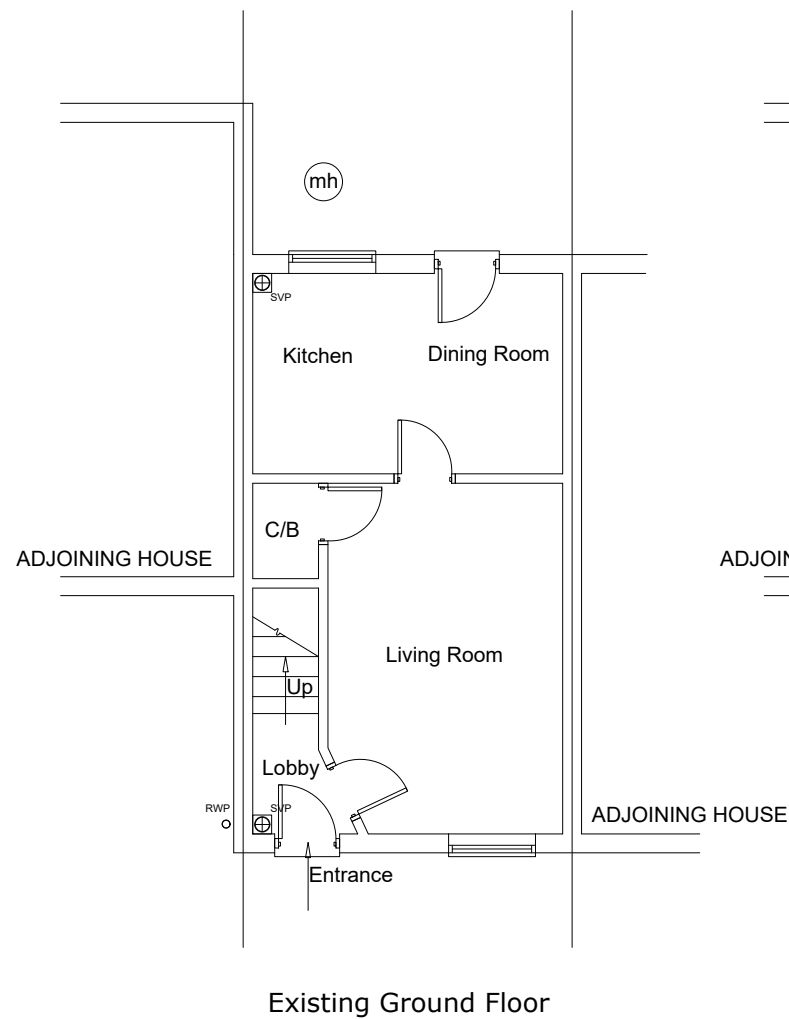

Rev	B - UPDATED - JULY 2026	
Rev	A - UPDATED - JULY 2026	
Project	23 Acer Avenue Hayes UB9 9NR	
Drawing Title	Existing & Proposed Ground Floor Plan	
Drawing Title	23 /P/2	Rev.
Rev. A	Scale: 1: 100	Date: May 2026