




SITE LOCATION PLAN
AREA 2 HA
SCALE 1:1250 on A4
CENTRE COORDINATES: 512076, 182018



Supplied by Streetwise Maps Ltd
www.streetwise.net
Licence No: 100047474
16/05/2026 13:47

LOCATION PLAN
1:1250 SCALE

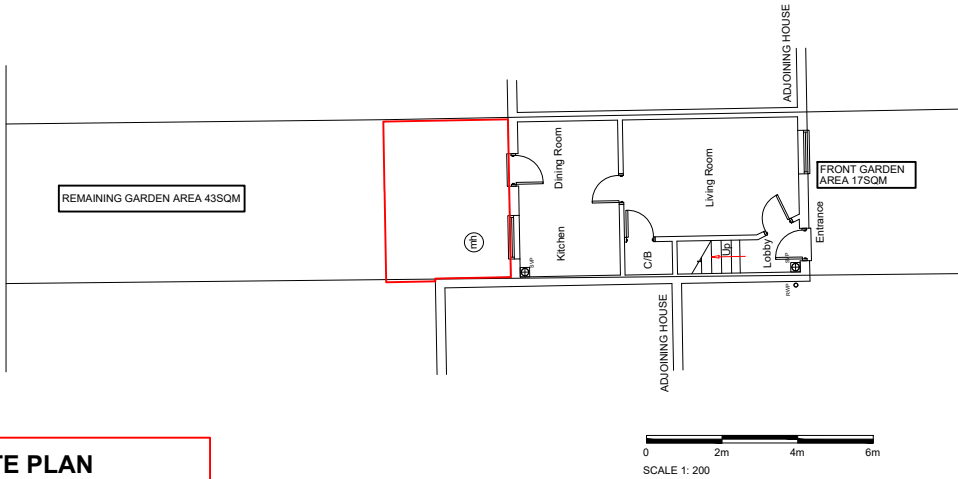

SITE PLAN
1:200 SCALE

Rev	B - UPDATED - JULY 2026	
Rev	A - UPDATED - JULY 2026	
Project	23 Acer Avenue Hayes UB9 9NR	
Drawing Title	Location Plan & Site Plan	
Drawing Title	23 /P/1	Rev.
Rev.	Scale: 1/1250 1: 200	Date: May 2026

ALL DIMENSIONS TO BE CHECKED ON SITE