




Ground Floor

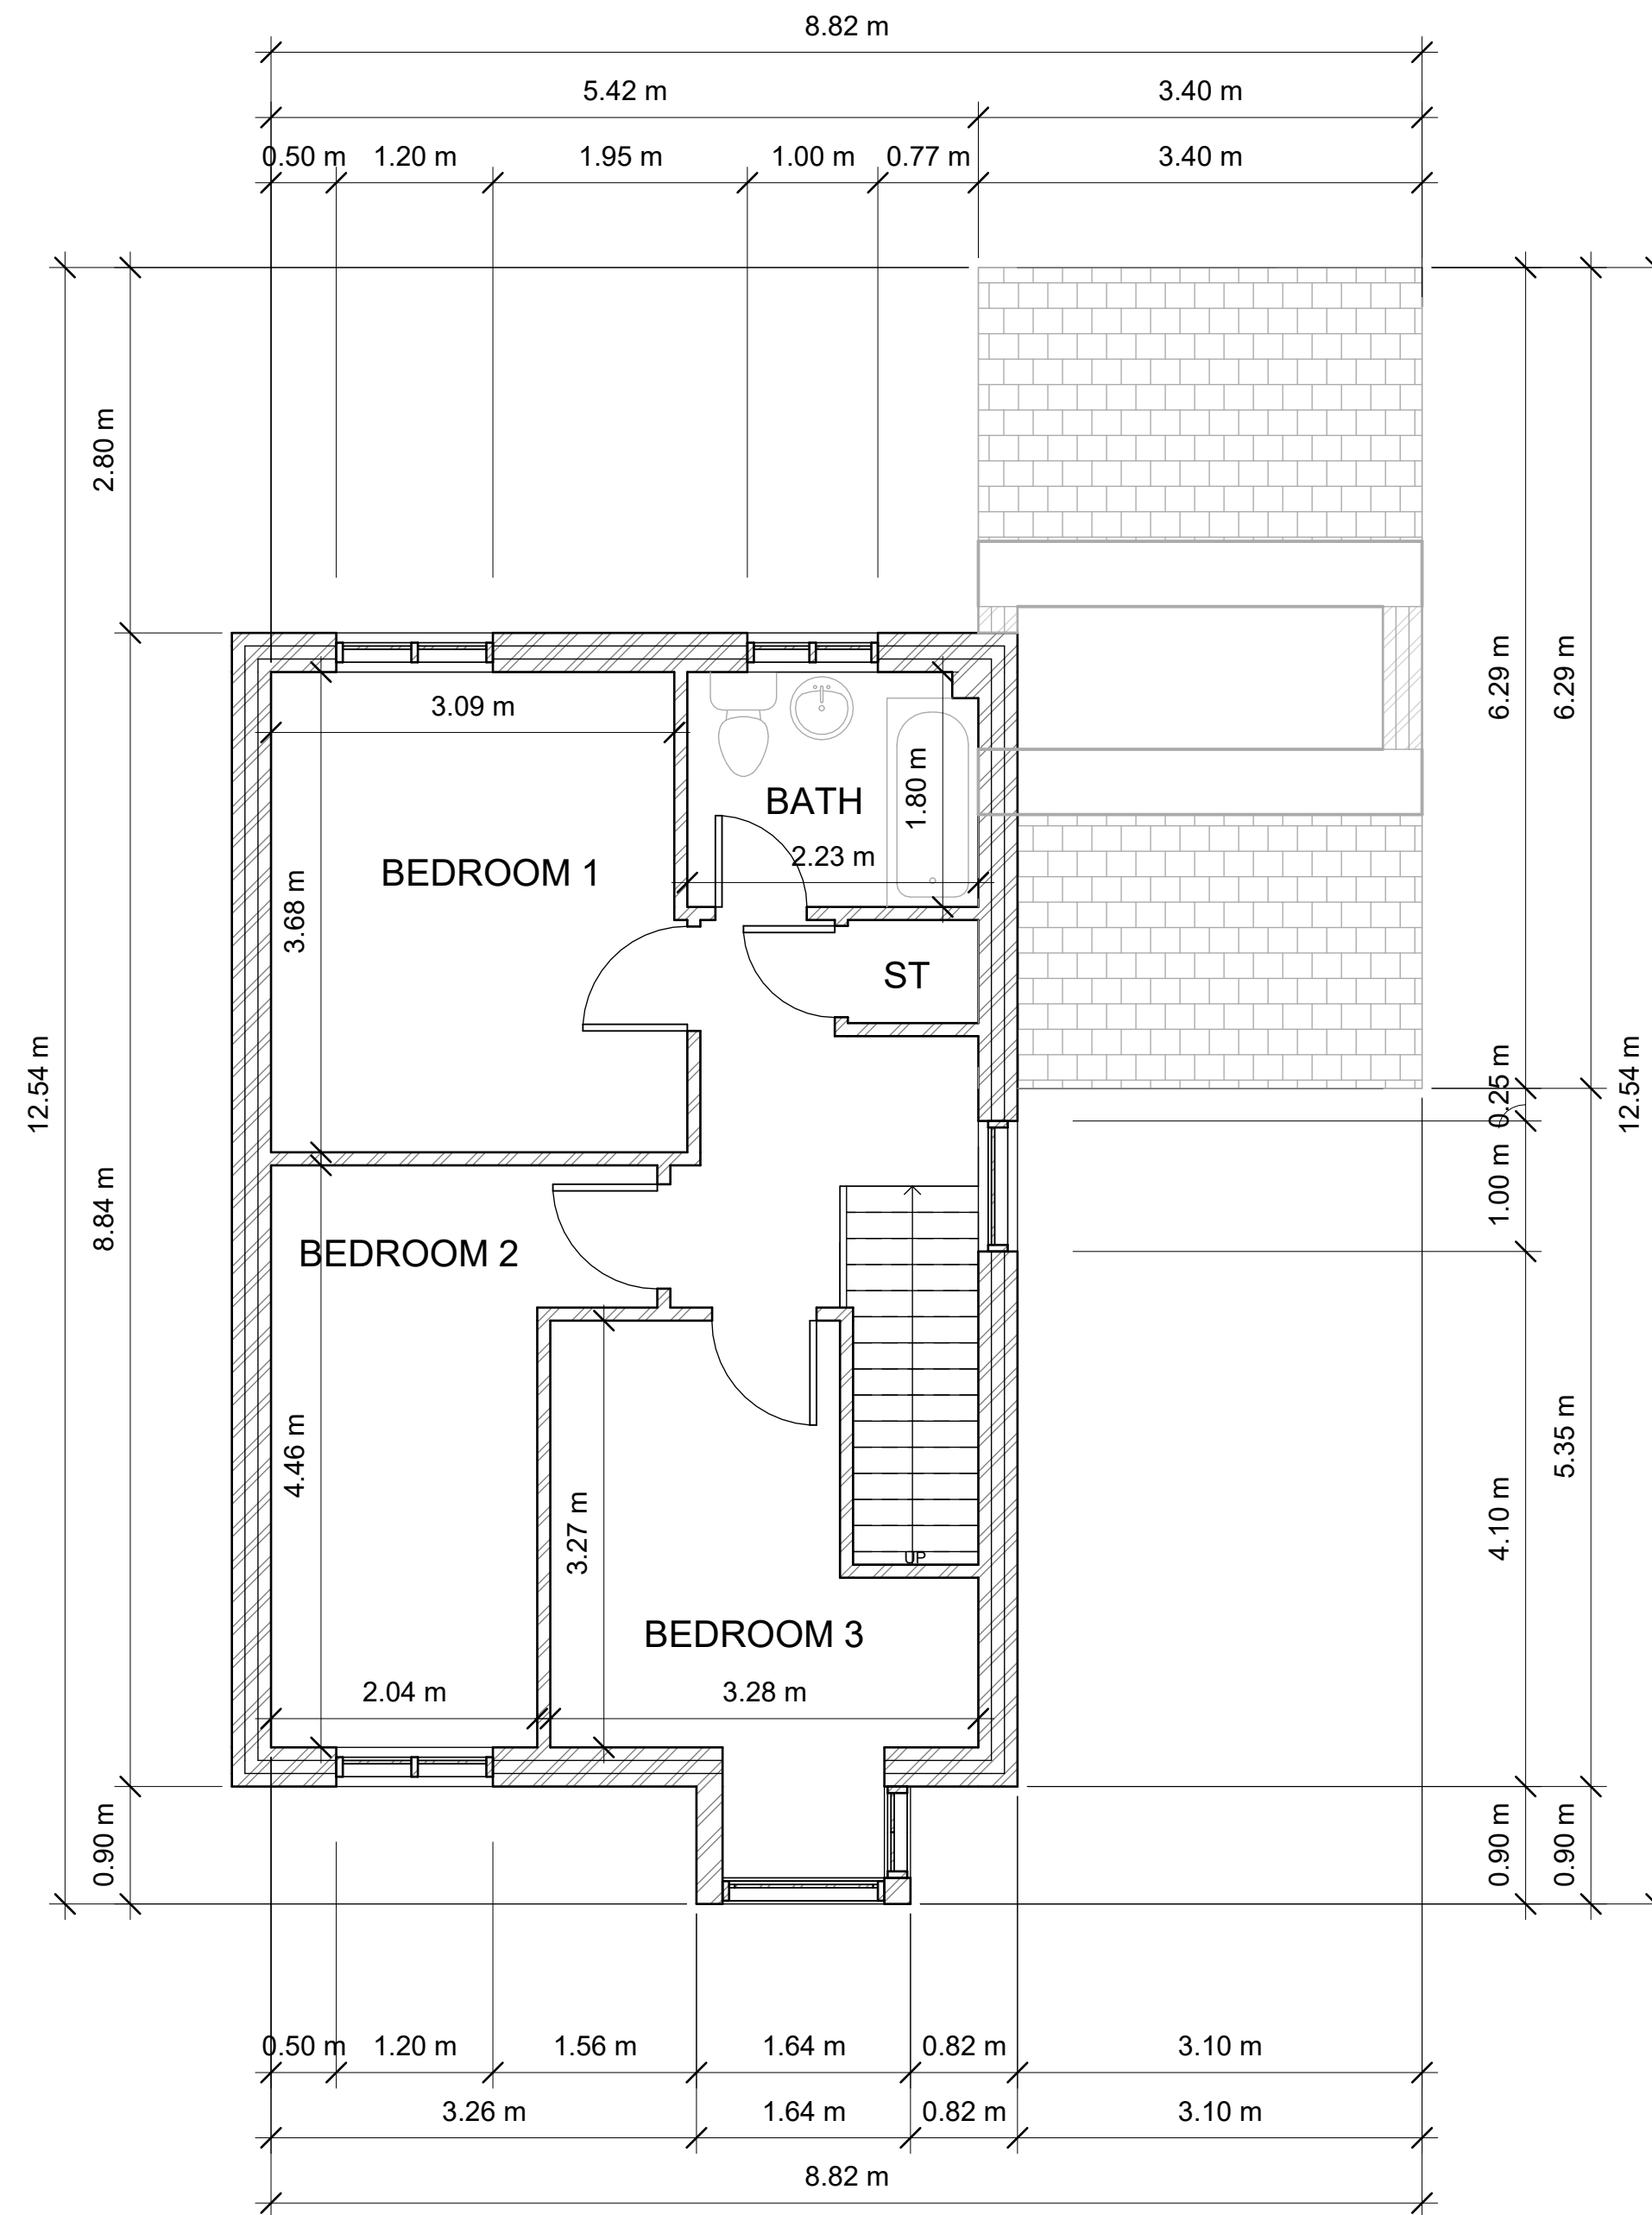



First Floor

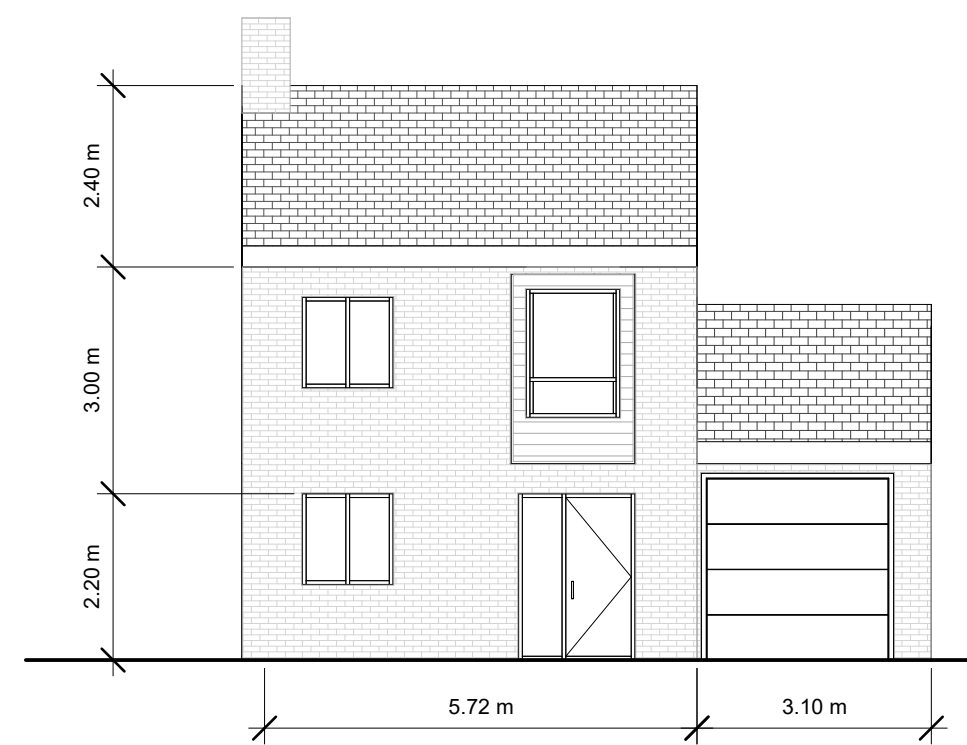

Front Elevation

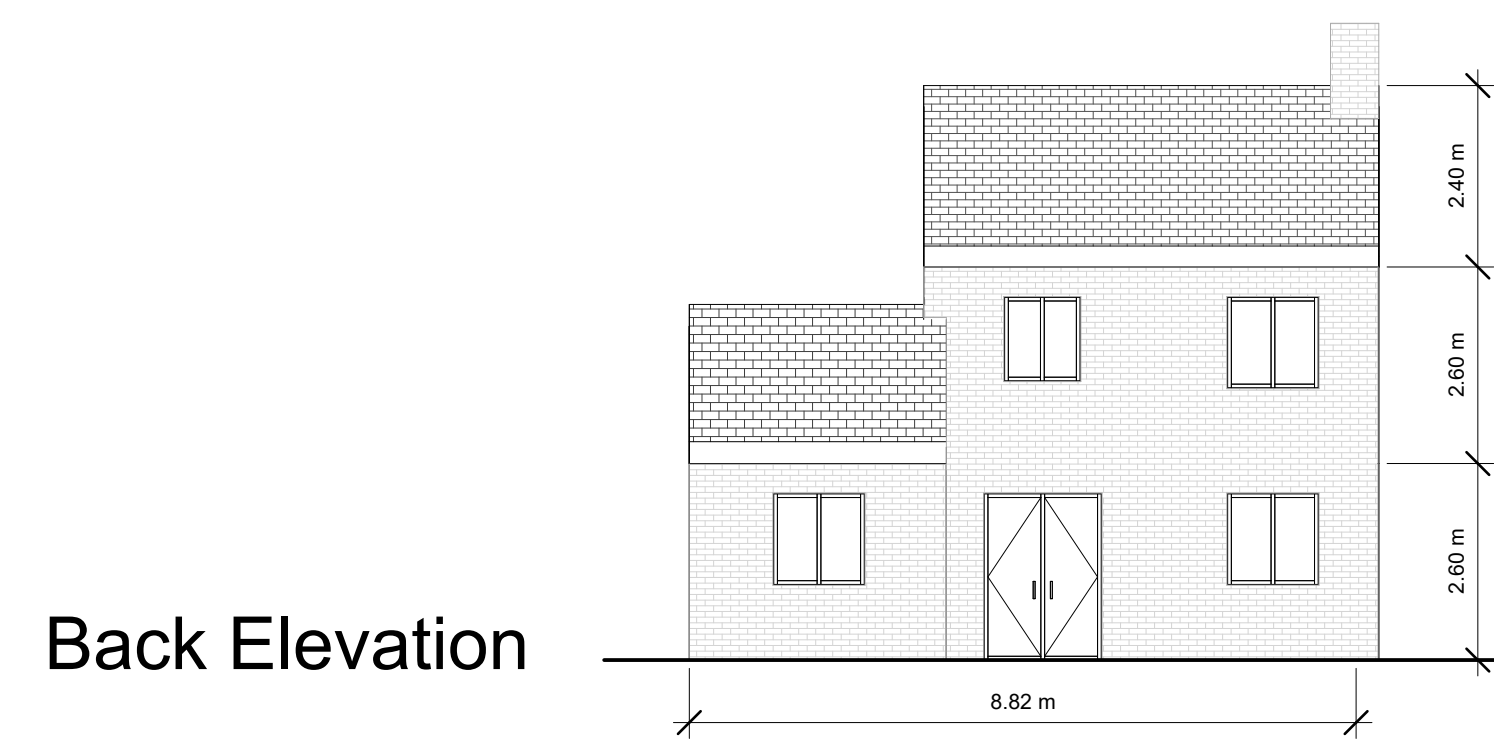

Back Elevation

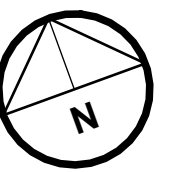 

D&S Architectural Services  
 40 Kingsend.  
 Ruislip HA4 7DA  
 Mobile:07818433188

Project No. 26-3  
 Drawing Title:  
 Existing Plans & Elevations  
 Scale: 1:50 - 1:100

Client : Mr & Mrs Thiruthalil  
 30 Lawrence Grove  
 Uxbridge, UB10 0FF