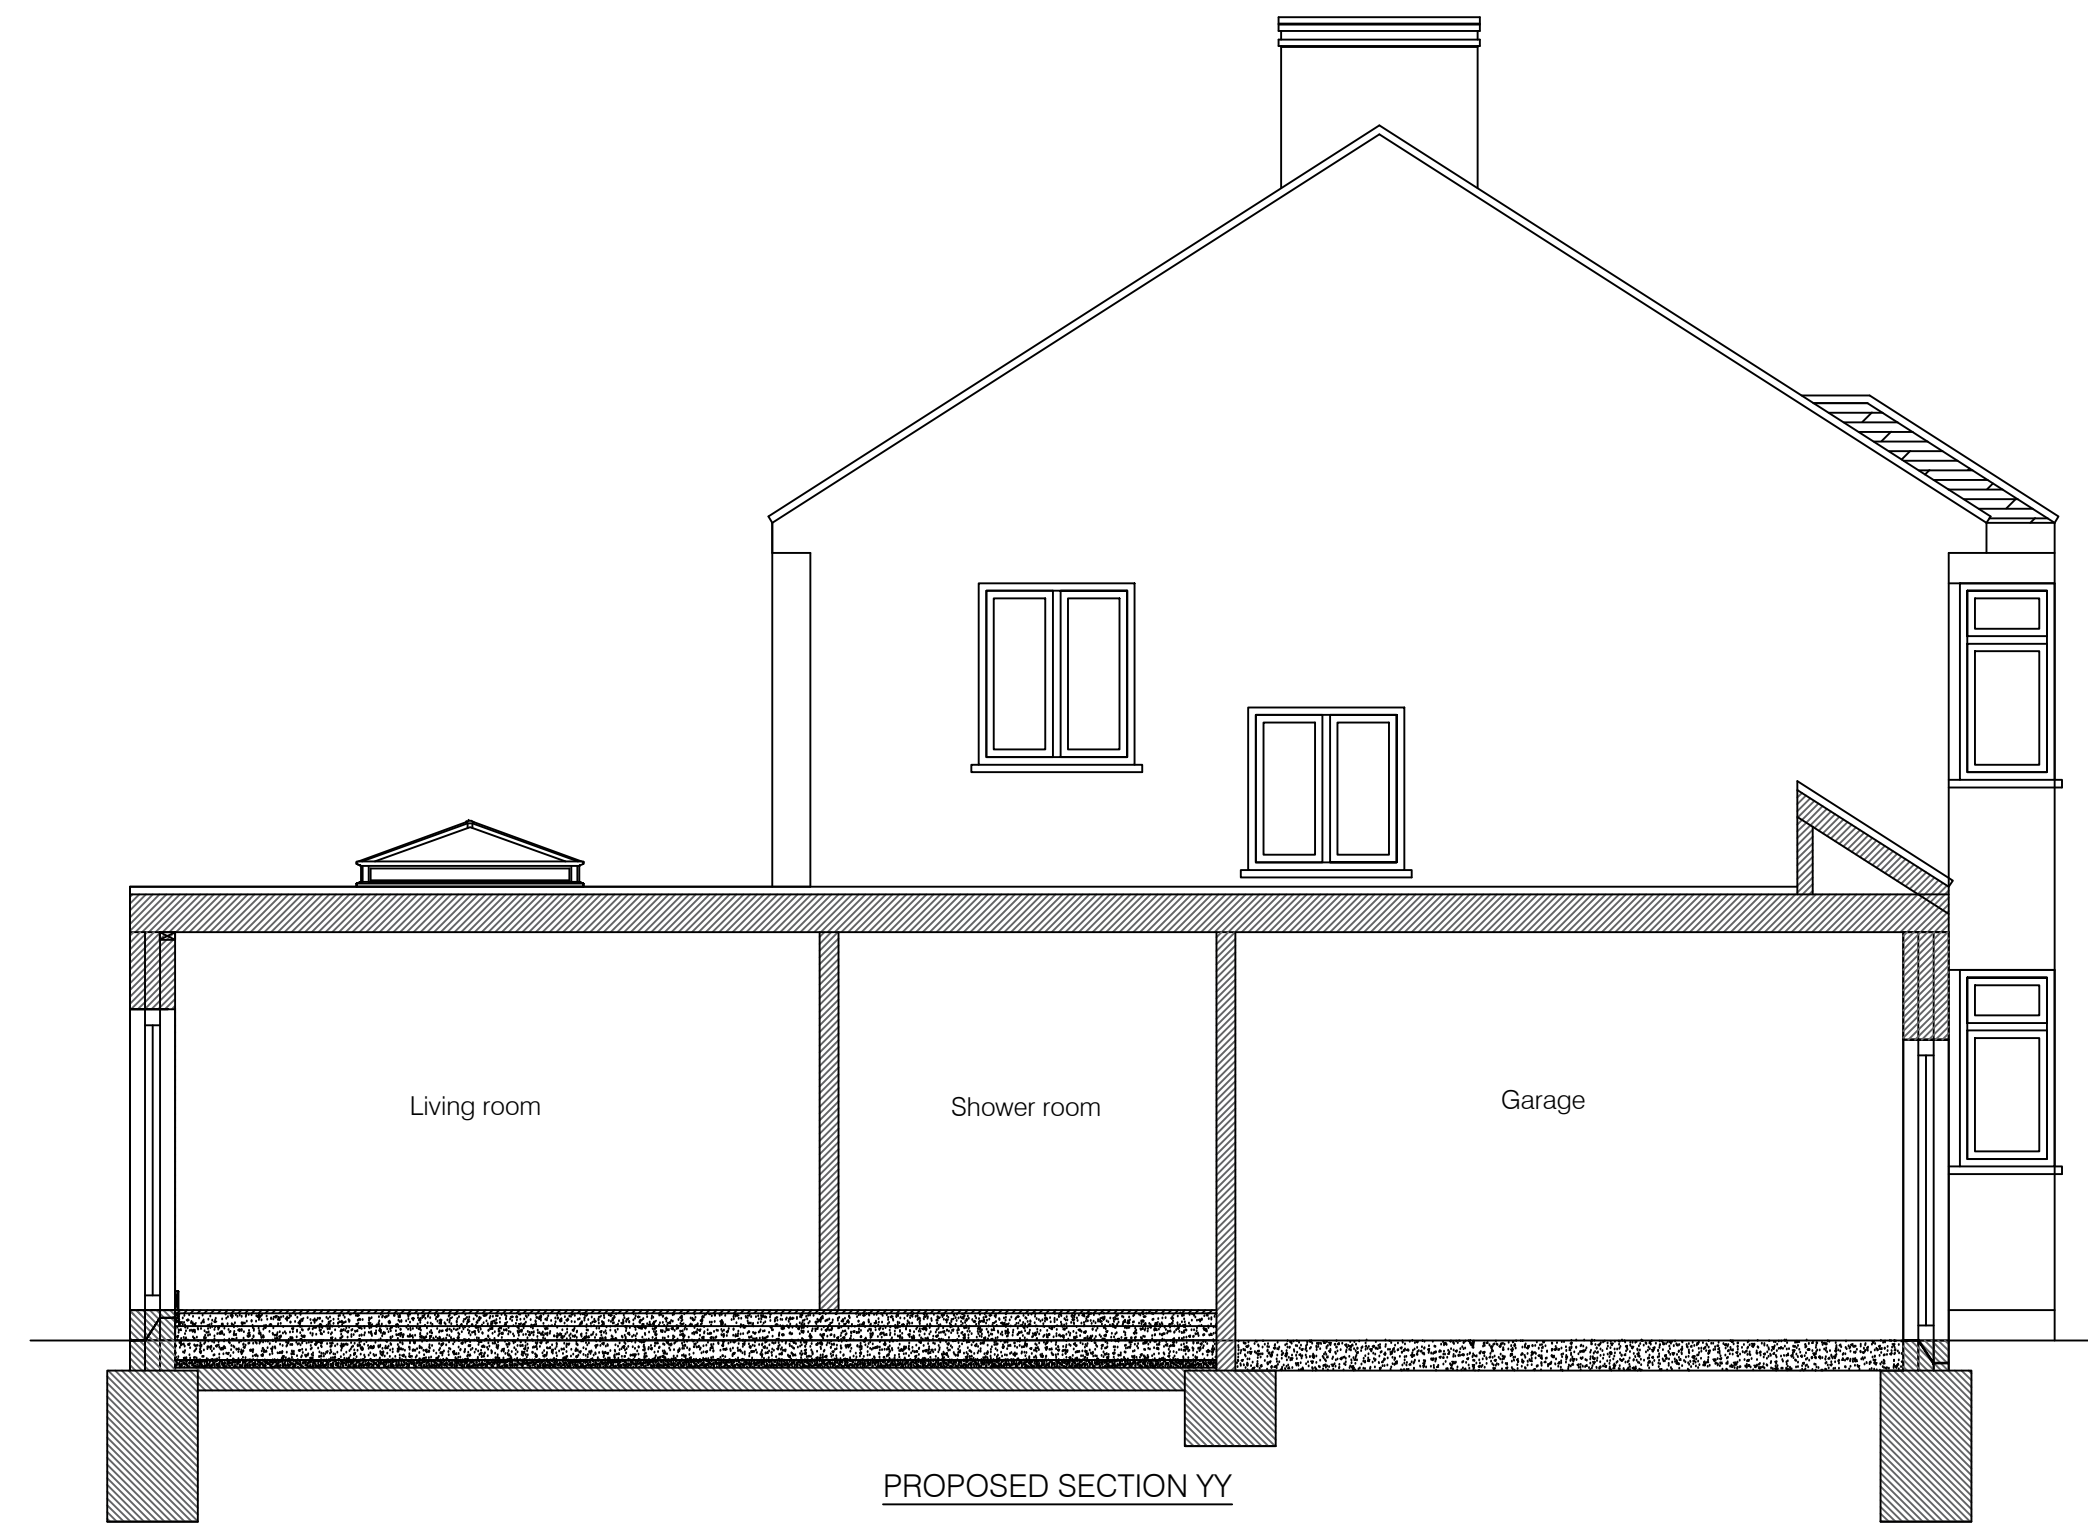
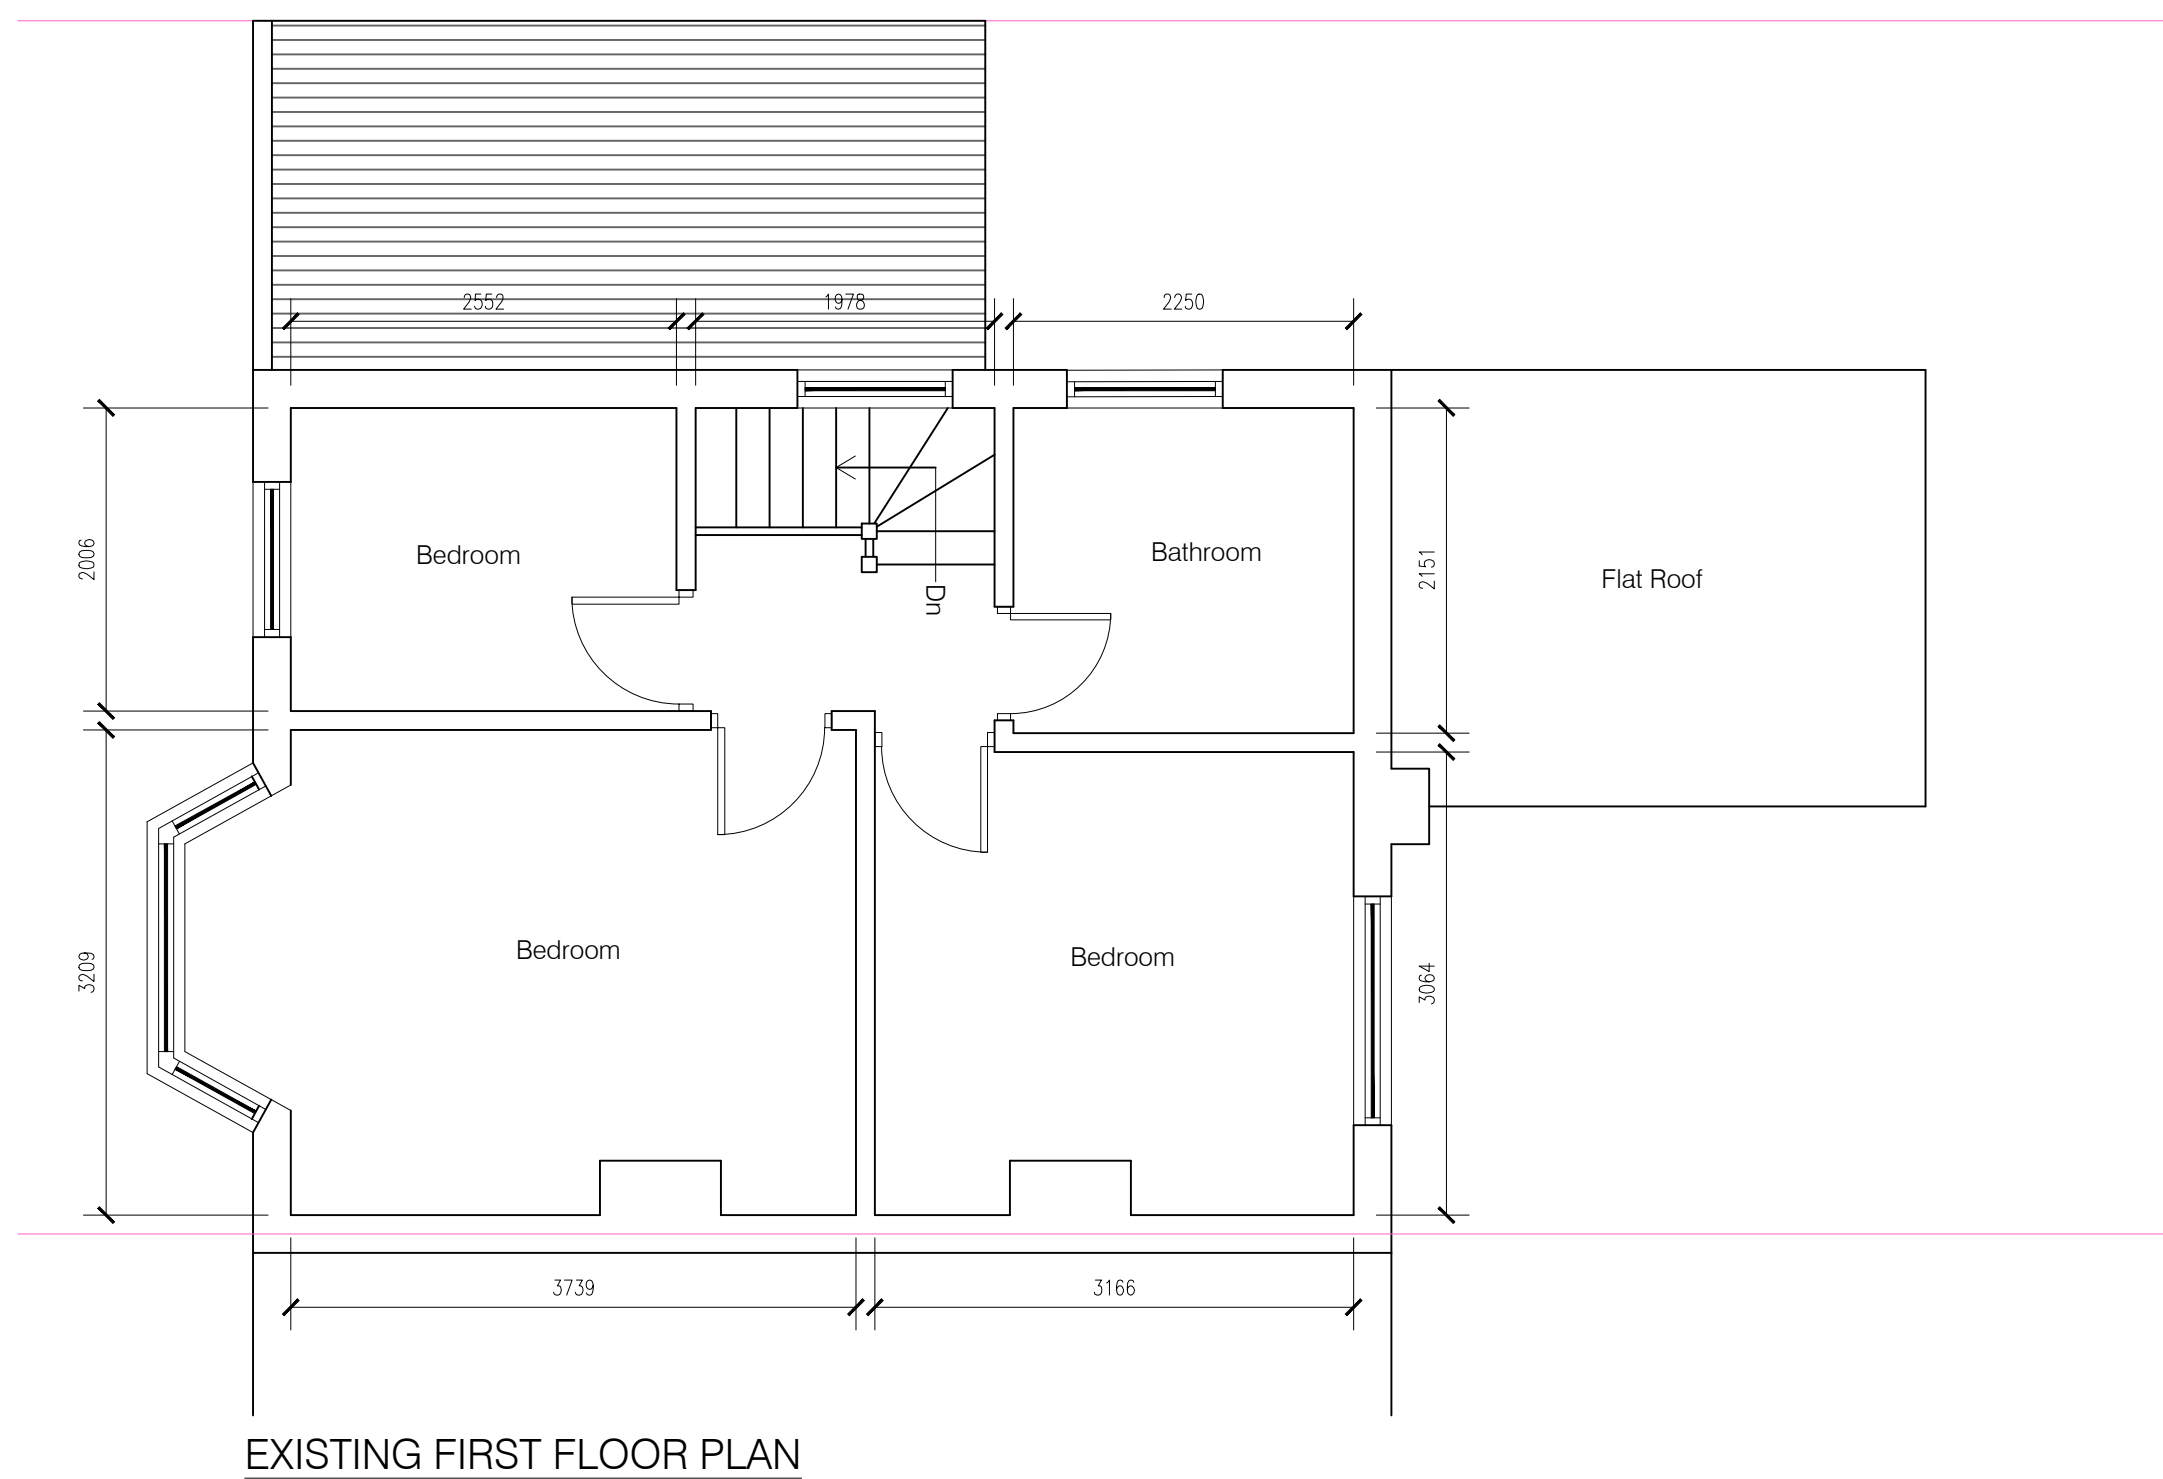
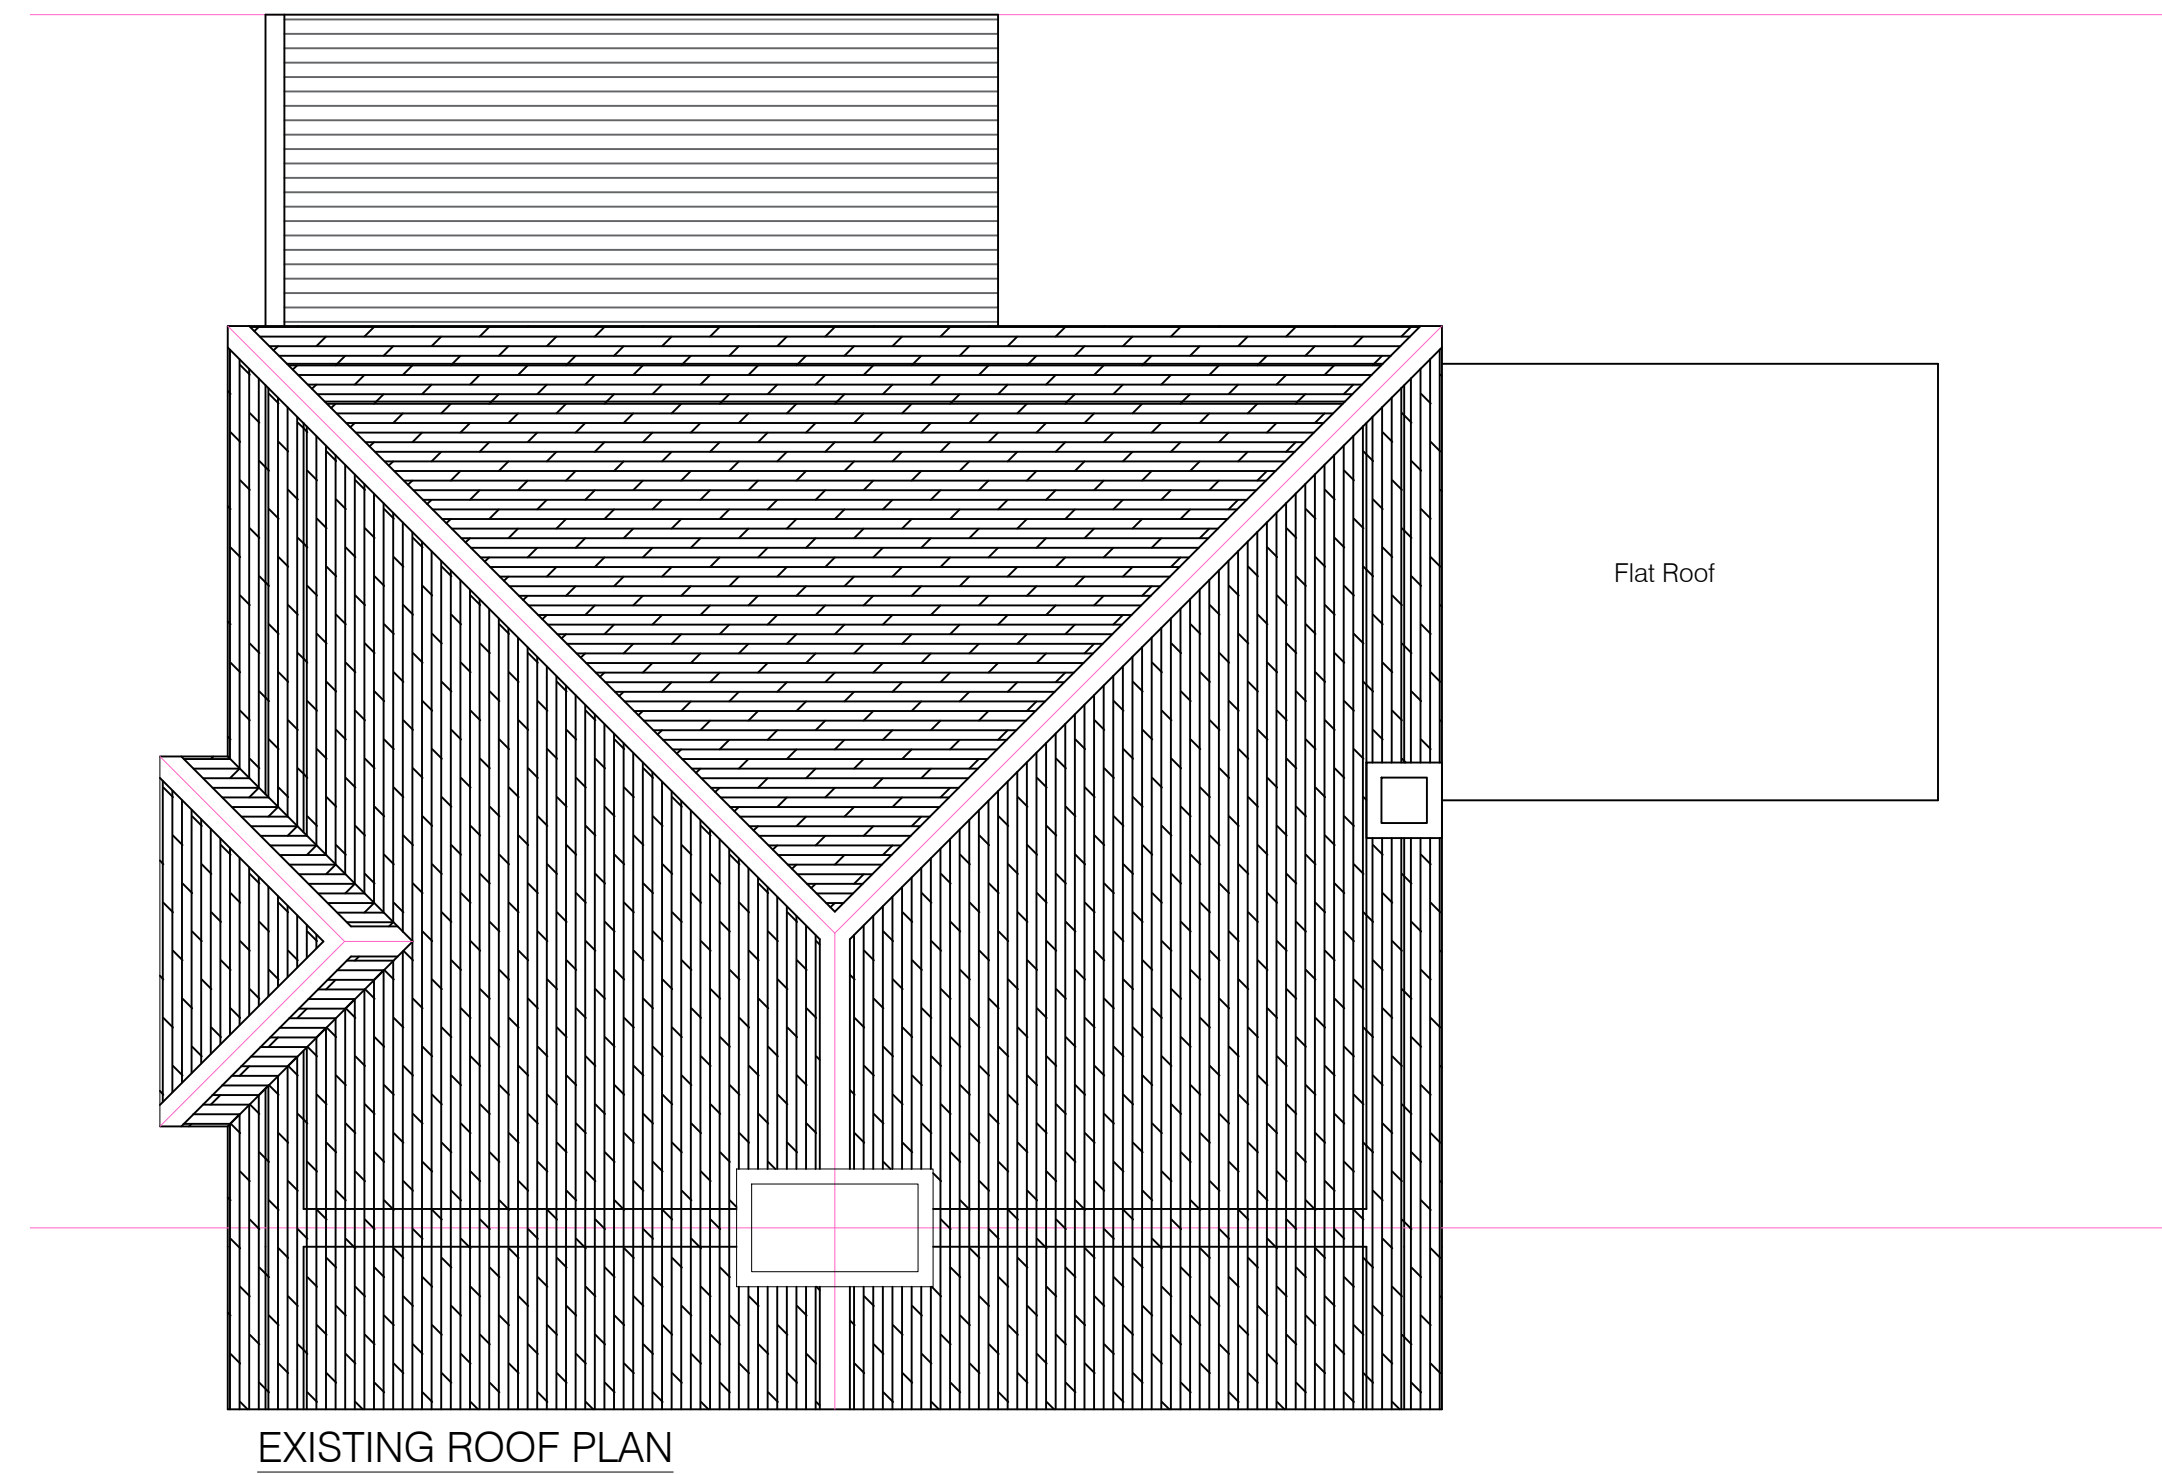
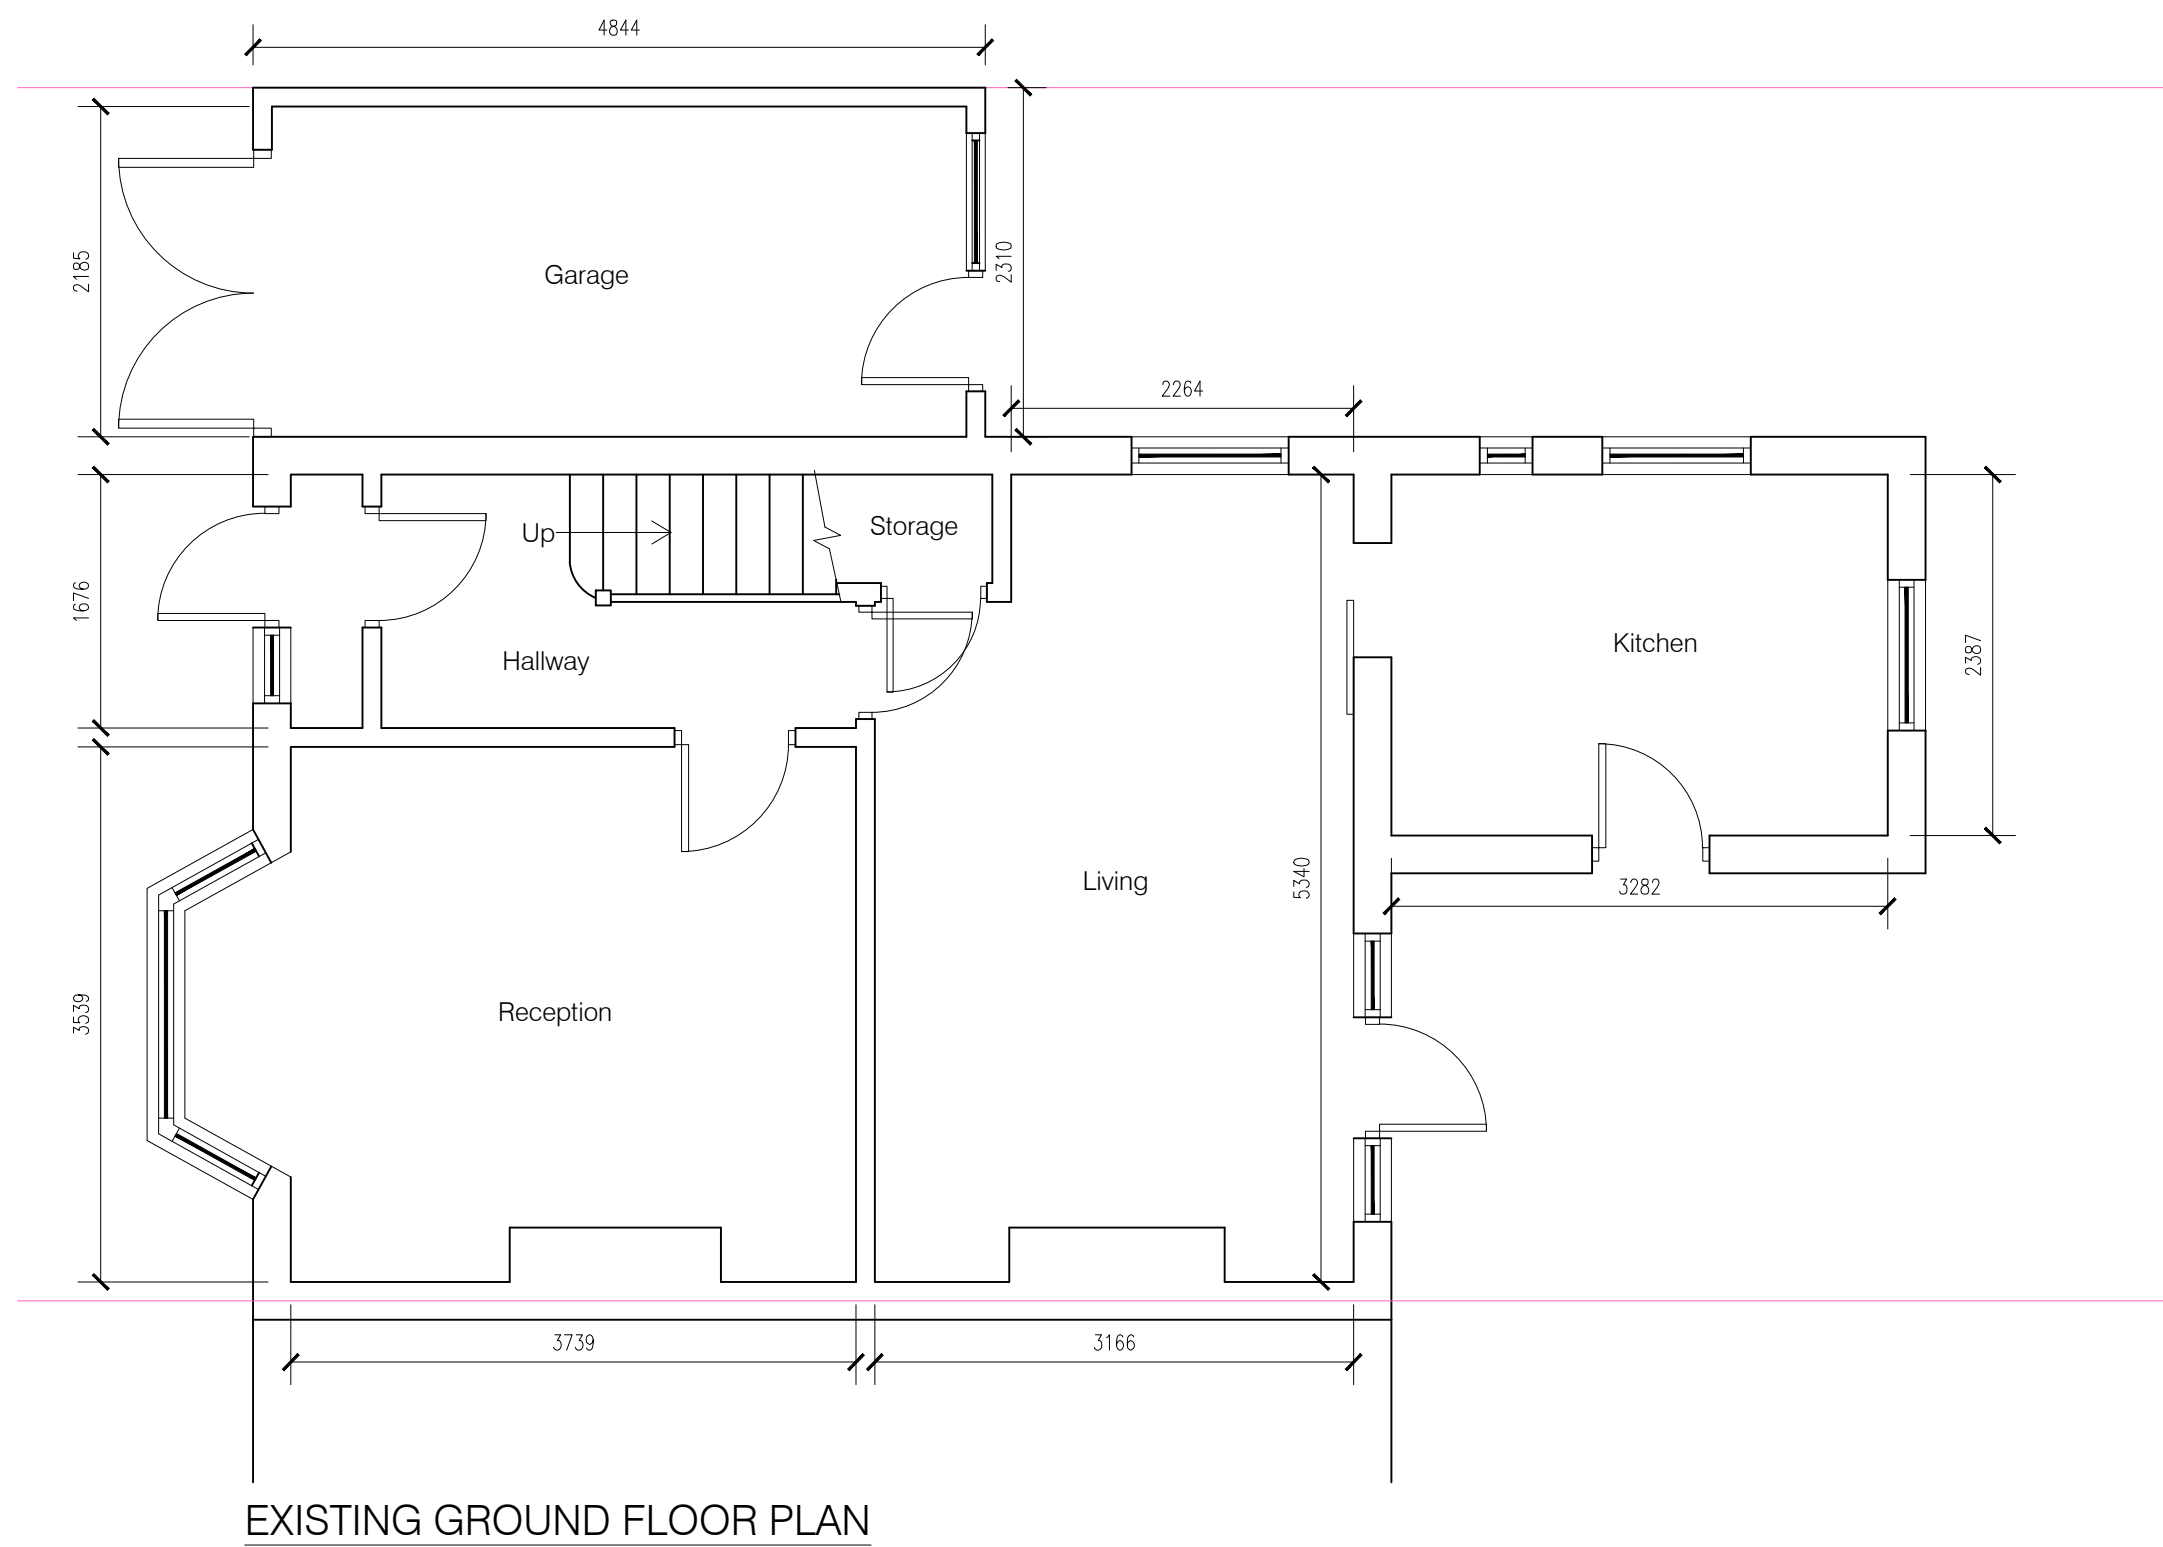


THIS DRAWING AND ALL THE INFORMATION SHOWN SHALL NOT BE COPIED, WHOLE OR IN PART, OR USED FOR ANY OTHER PURPOSE WITHOUT WRITTEN PERMISSION OF THE CIVSTRU ARCHITECTS & ENGINEERS. DO NOT COPYRIGHT.







ALL DIMENSIONS ARE TO BE CHECKED ON SITE. ALL DRAWINGS TO BE READ IN CONJUNCTION WITH SPECIFICATION.

CLIENT: 9 LAWRENCE DR., ICKENHAM, UXBIDGE UB10 8RN, UK

PROJECT: SINGLE STOREY REAR EXTENSION & LOFT CONSERVATION

TITLE: EXISTING FLOOR PLANS

DATE: 07/05/2026 SCALE: 1:50 @ A1 DRAWING NUMBER: 01

  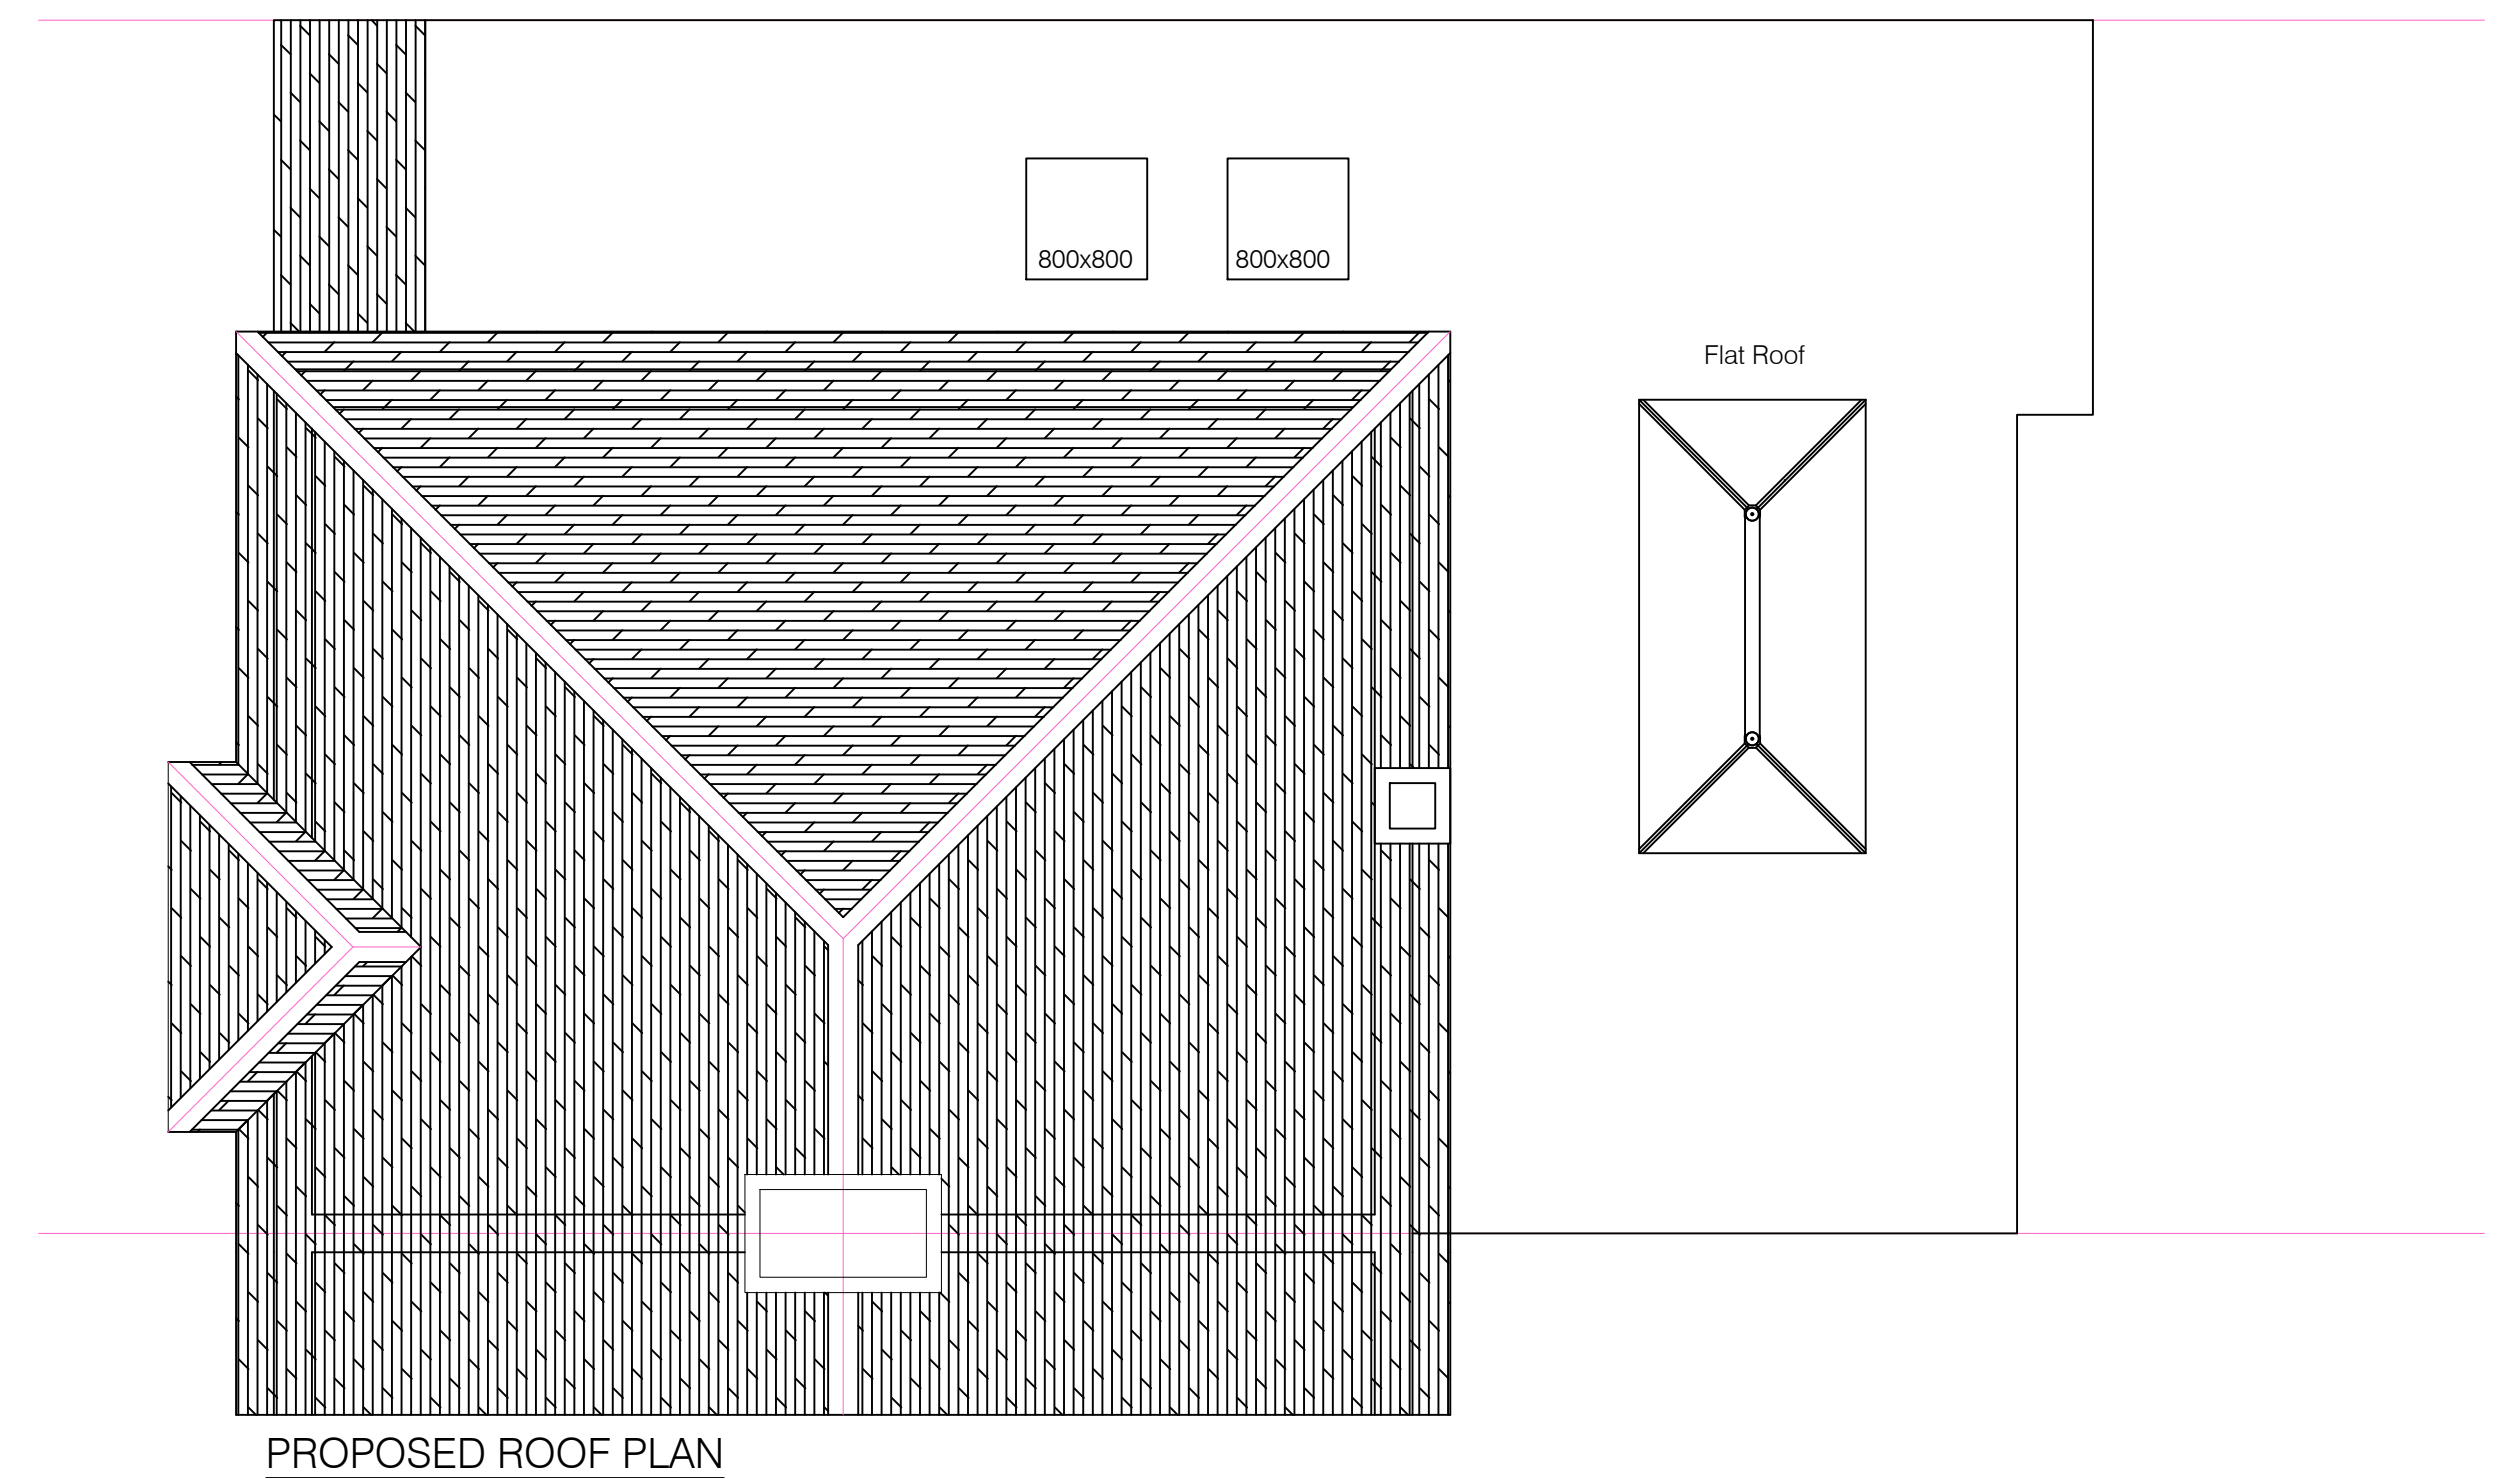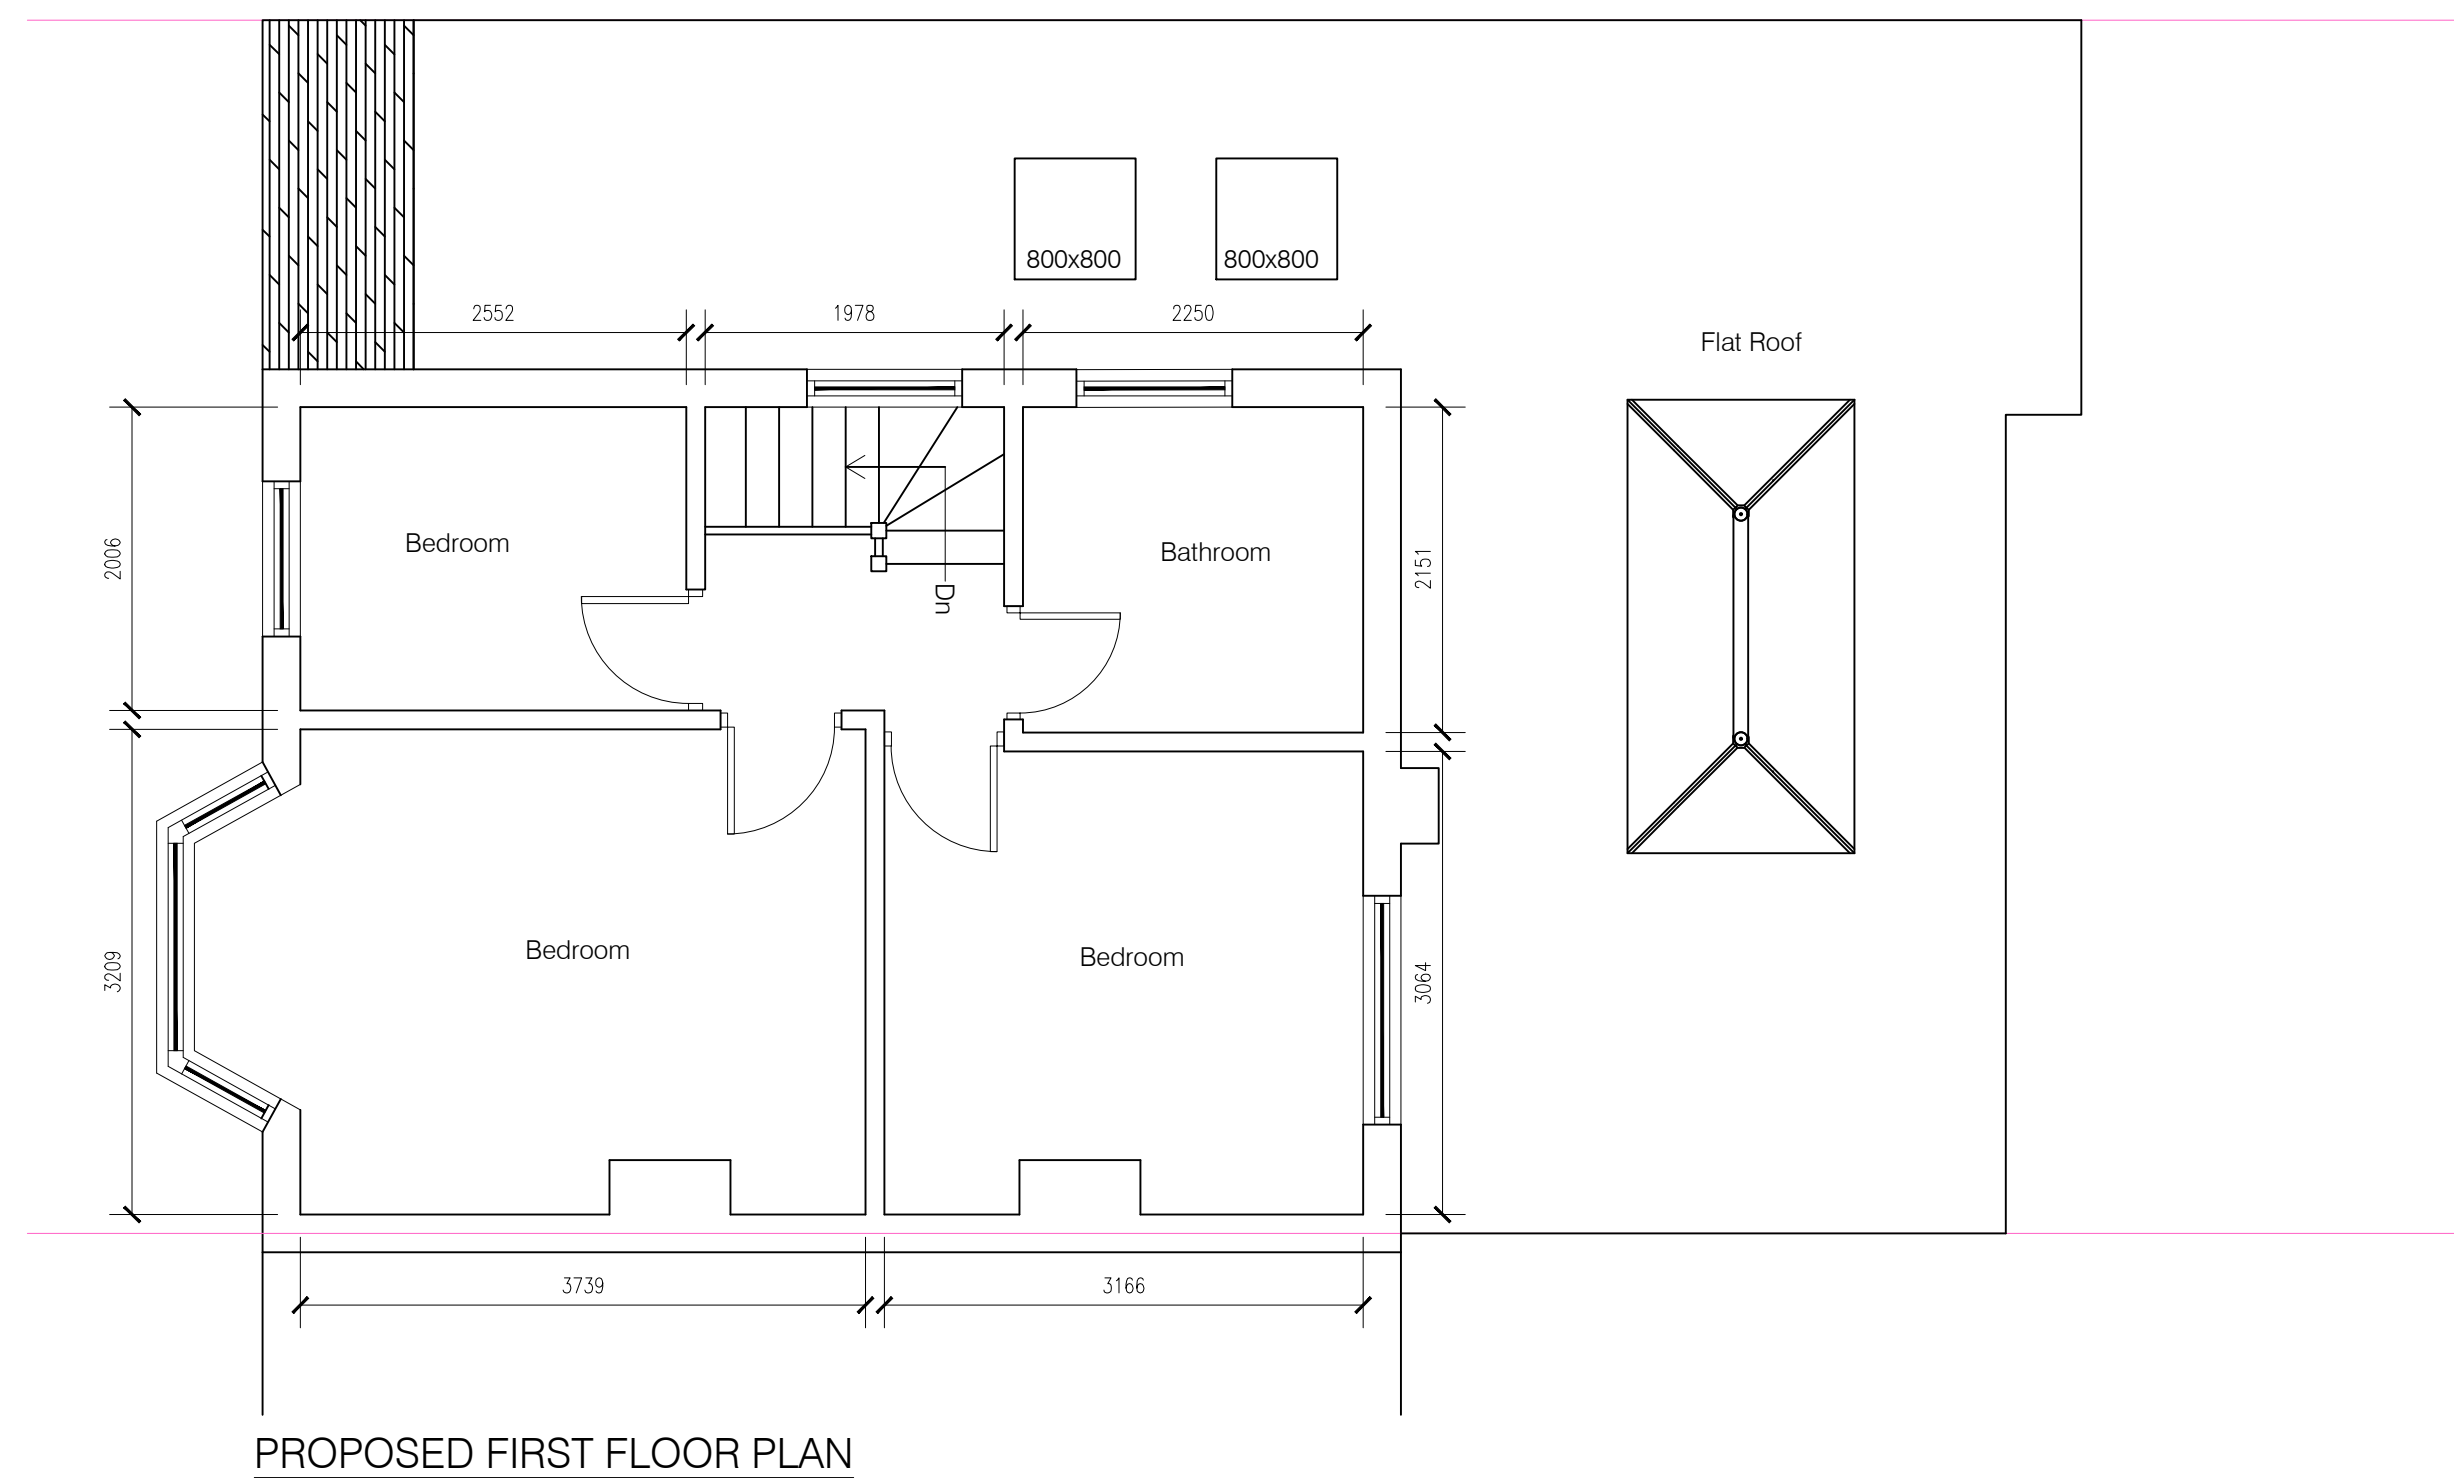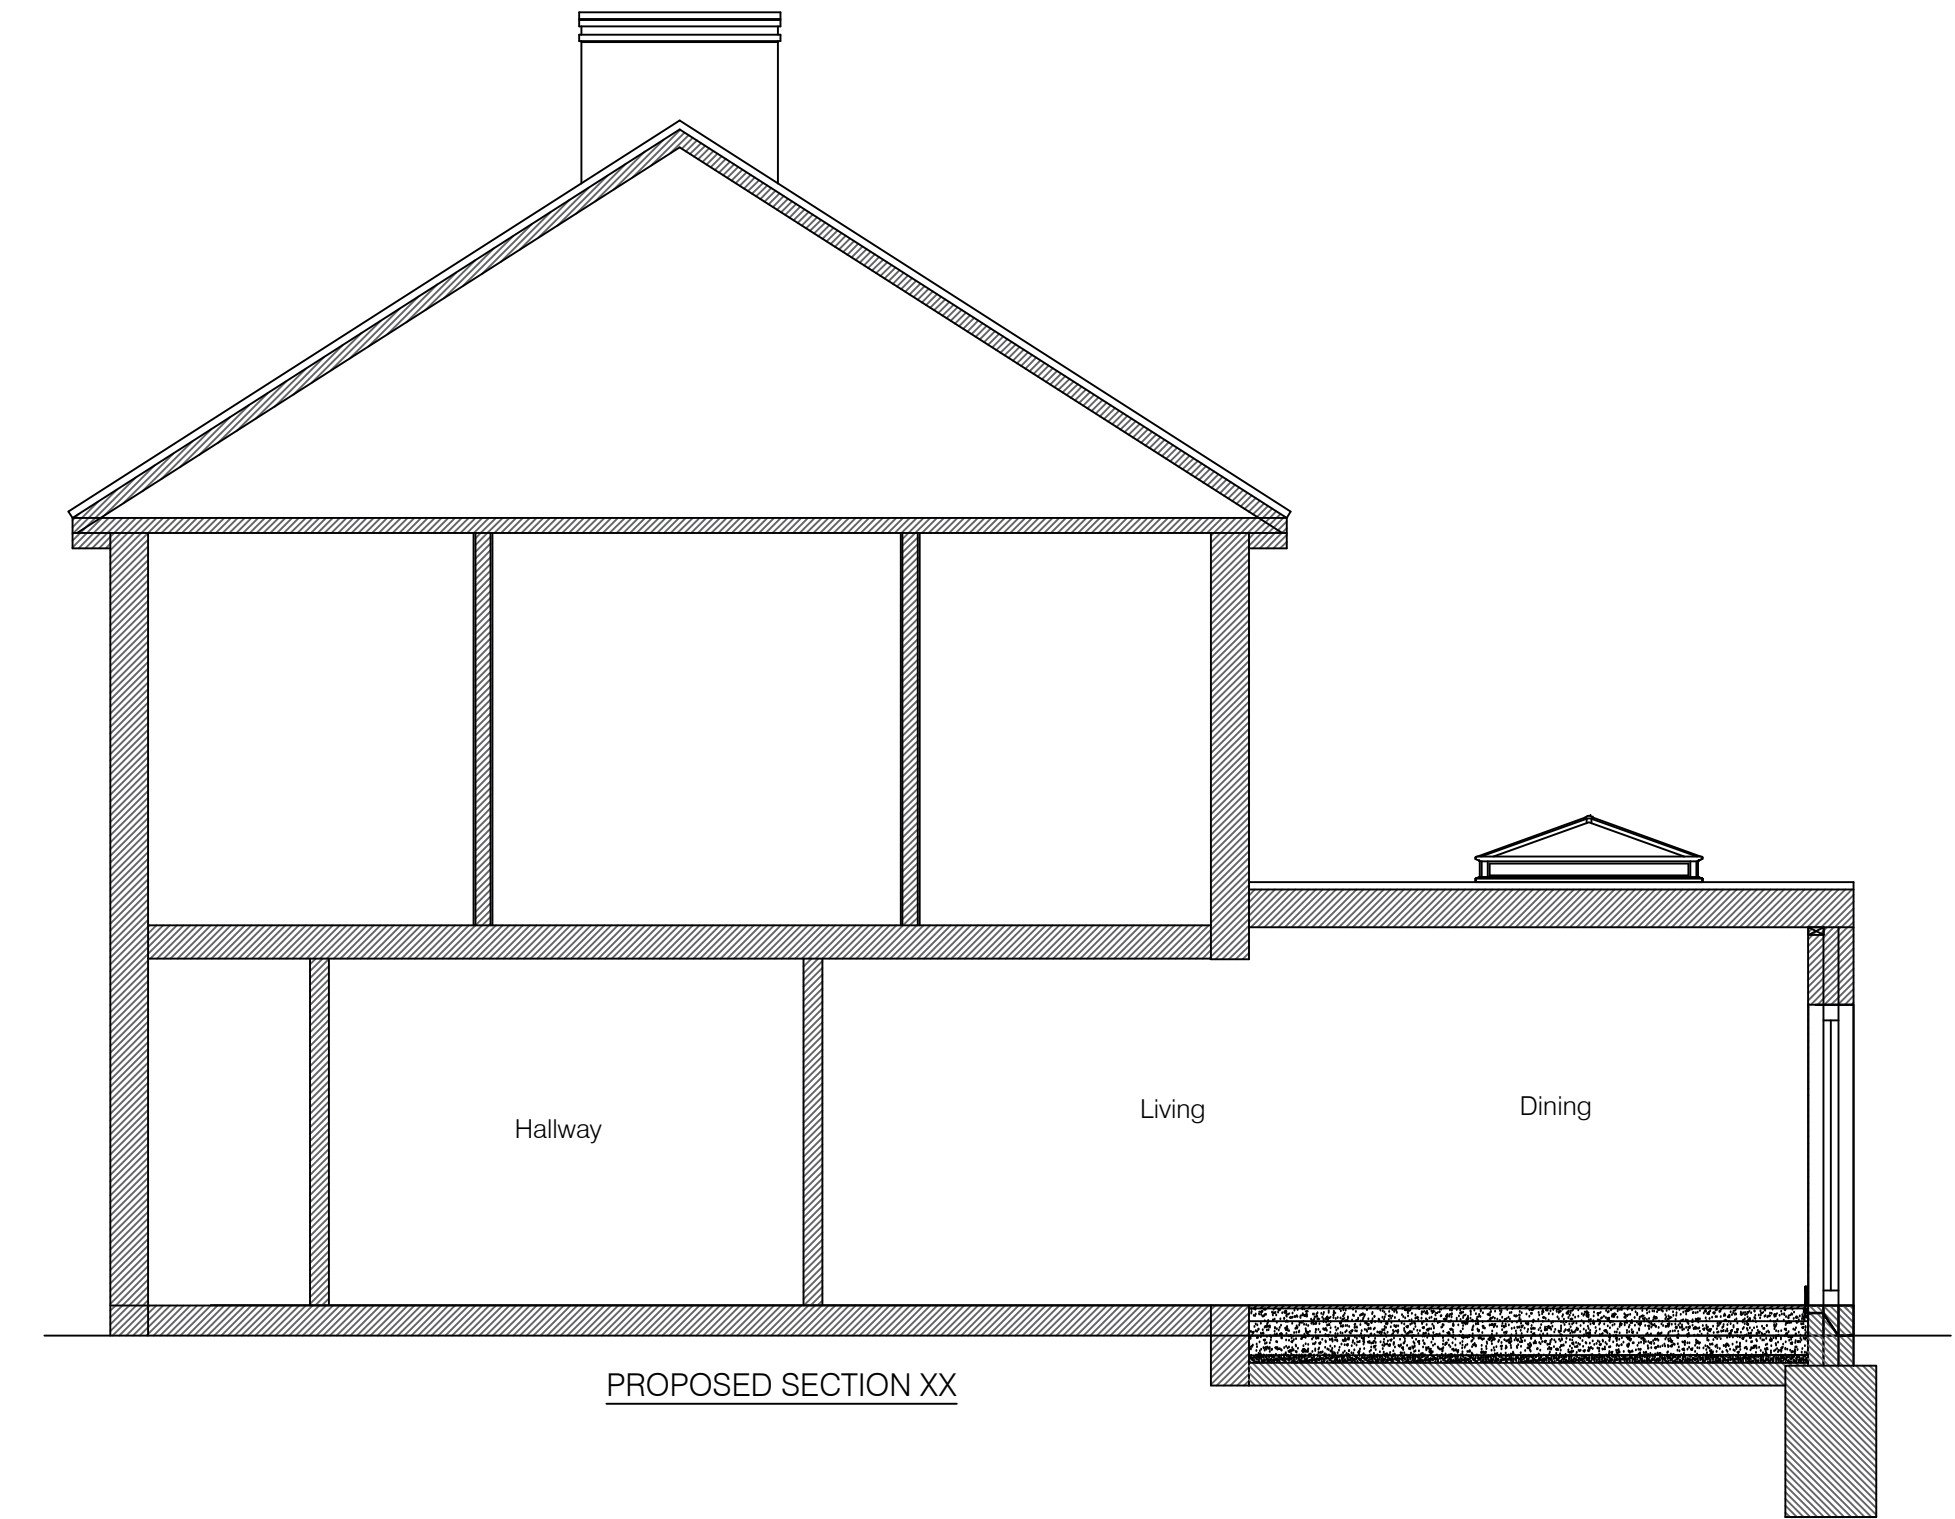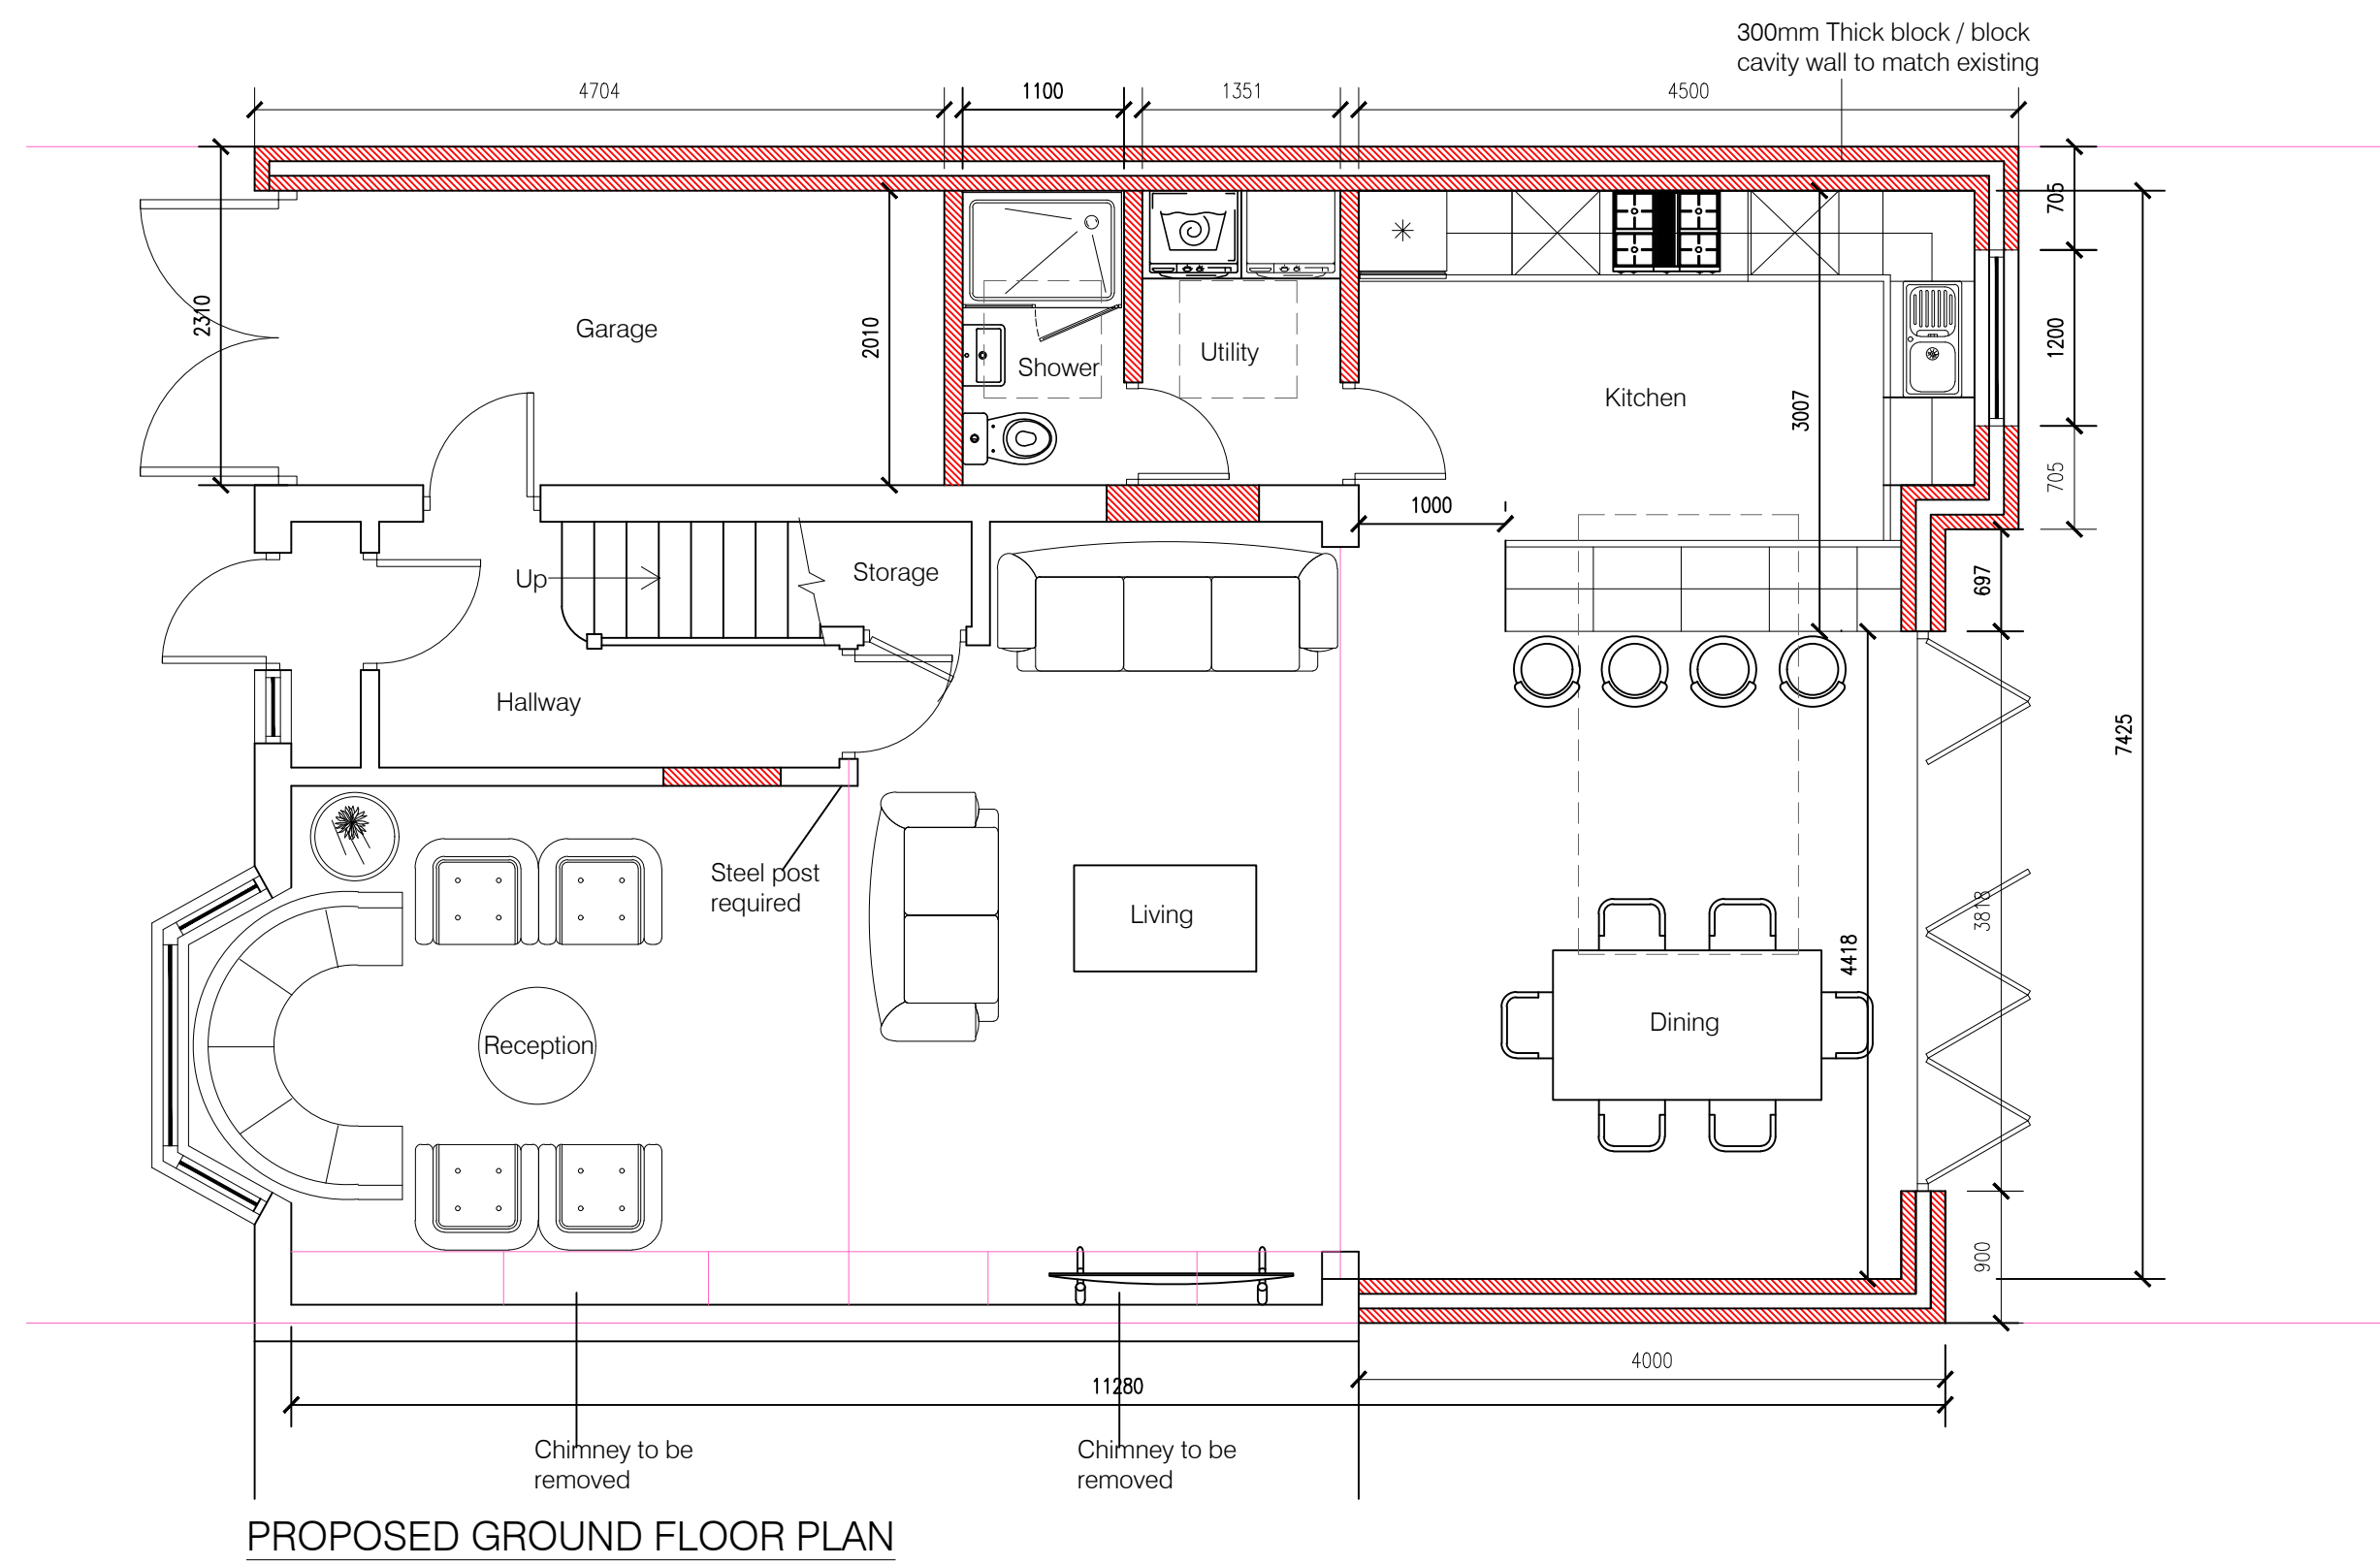

THIS DRAWING AND ALL THE INFORMATION SHOWN SHALL NOT BE COPIED, WHOLE OR IN PART, OR USED FOR ANY OTHER PURPOSE WITHOUT WRITTEN PERMISSION OF THE CIVSTRU ARCHITECTS & ENGINEERS. DO NOT COPYRIGHT.

ALL DIMENSIONS ARE TO BE CHECKED ON SITE. ALL DRAWINGS TO BE READ IN CONJUNCTION WITH SPECIFICATION.

CLIENT: 9 LAWRENCE DR, ICKENHAM, UXBIDGE UB10 8RN, UK

PROJECT: SINGLE STOREY REAR EXTENSION & LOFT CONSERVATION

TITLE: PROPOSED FLOOR PLANS

DATE: 29/07/2026 SCALE: 1:50 @ A1 DRAWING NUMBER: 02 - REV1






EXISTING FRONT ELEVATION





EXISTING REAR ELEVATION

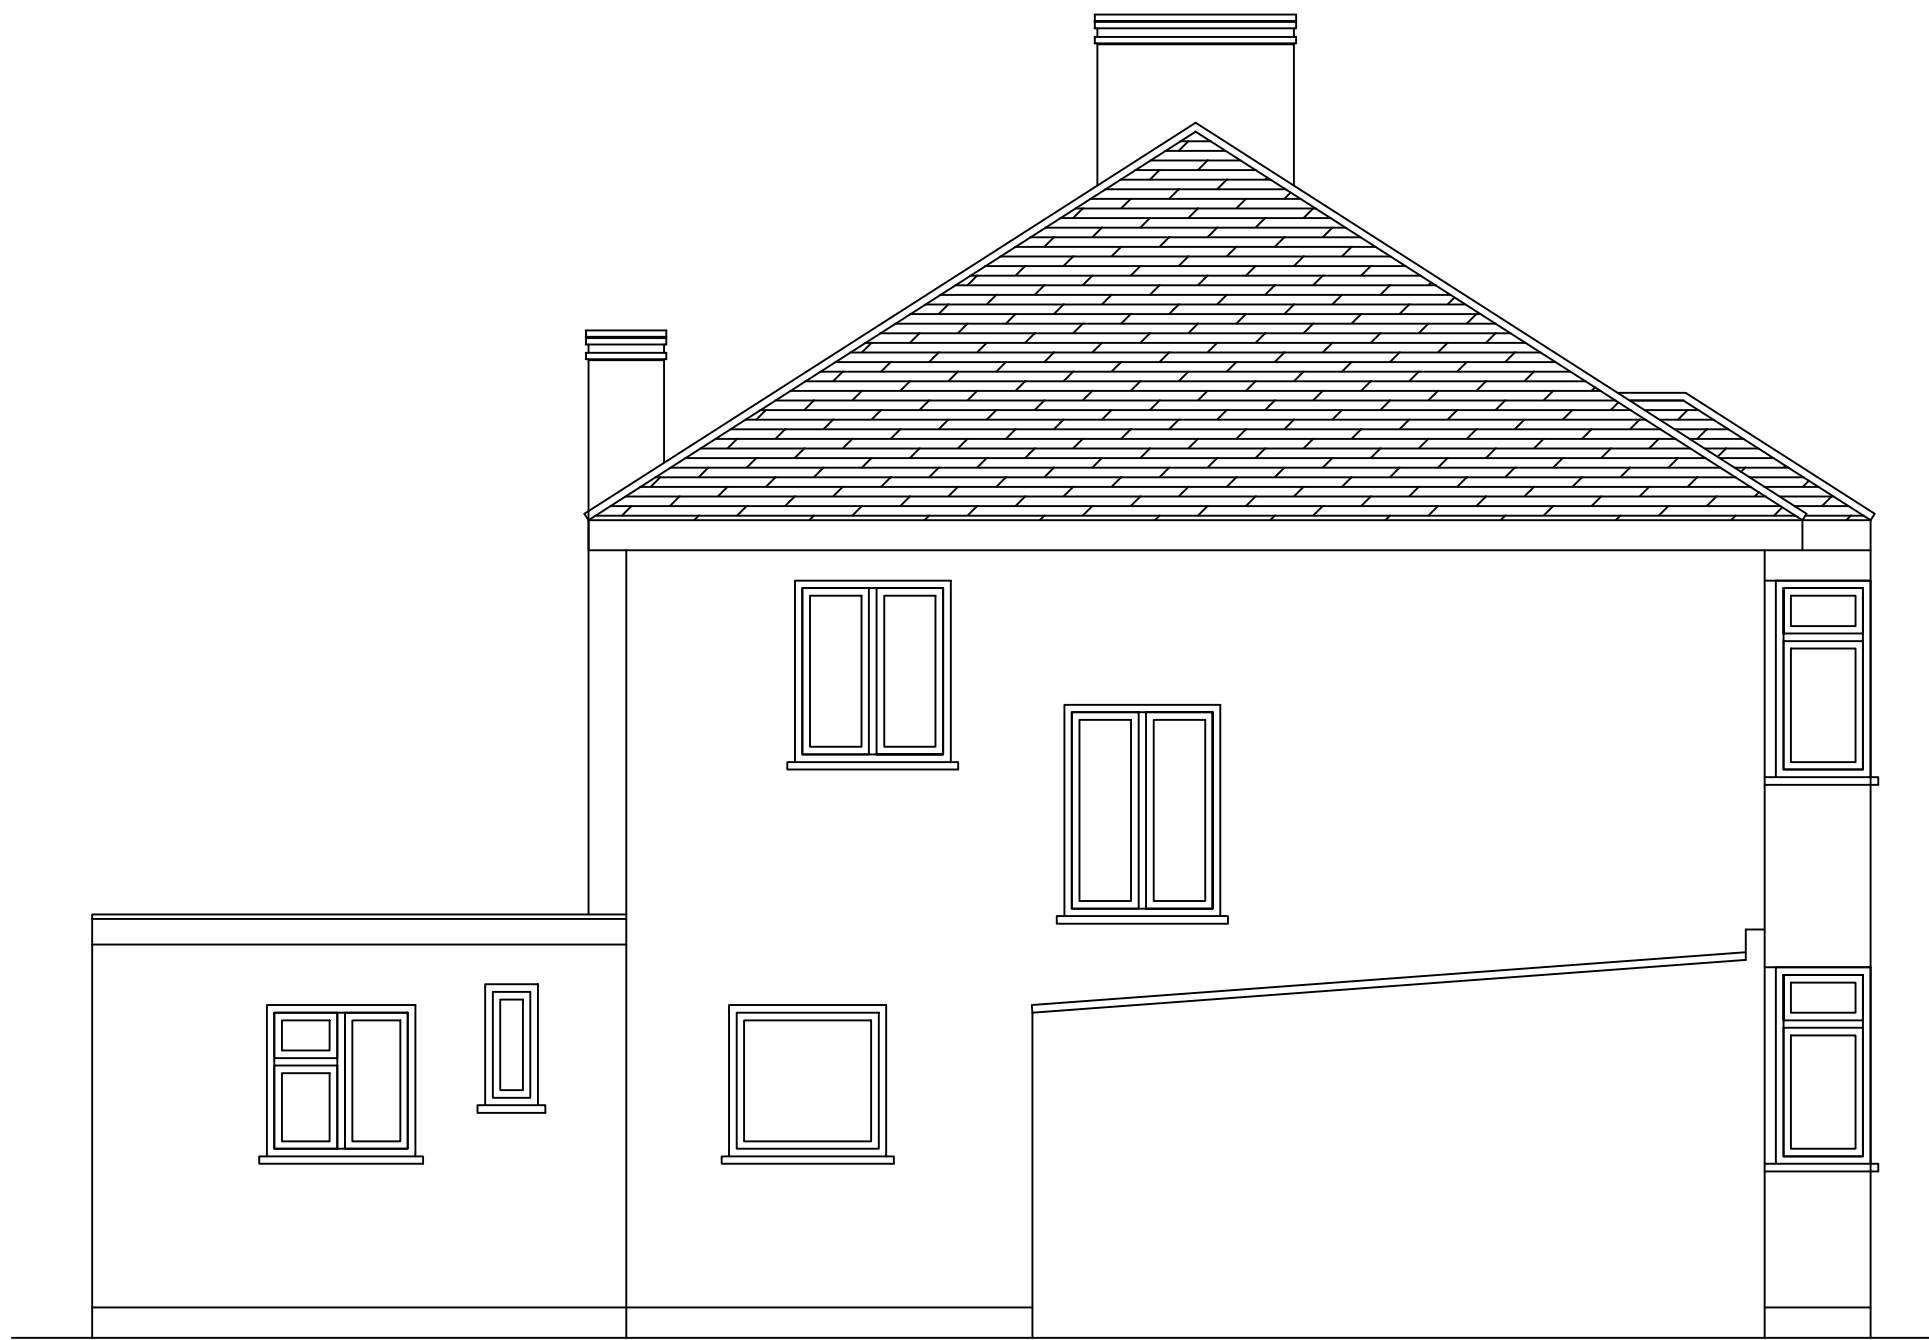

EXISTING SIDE ELEVATION A







EXISTING SIDE ELEVATION B

  

THIS DRAWING AND ALL THE INFORMATION SHOWN SHALL NOT BE COPIED, WHOLE OR IN PART, OR USED FOR ANY OTHER PURPOSE WITHOUT WRITTEN PERMISSION OF THE CIVSTRU ARCHITECTS & ENGINEERS. DO NOT COPYRIGHT.
ALL DIMENSIONS ARE TO BE CHECKED ON SITE. ALL DRAWINGS TO BE READ IN CONJUNCTION WITH SPECIFICATION.

CLIENT: 9 LAWRENCE DR, ICKENHAM, UXBRIDGE UB10 8RN, UK
PROJECT: SINGLE STOREY REAR EXTENSION & LOFT CONSERVATION
TITLE: EXISTING ELEVATIONS
DATE: 07/05/2026 SCALE: 1:50 @ A1 DRAWING NUMBER: 03



  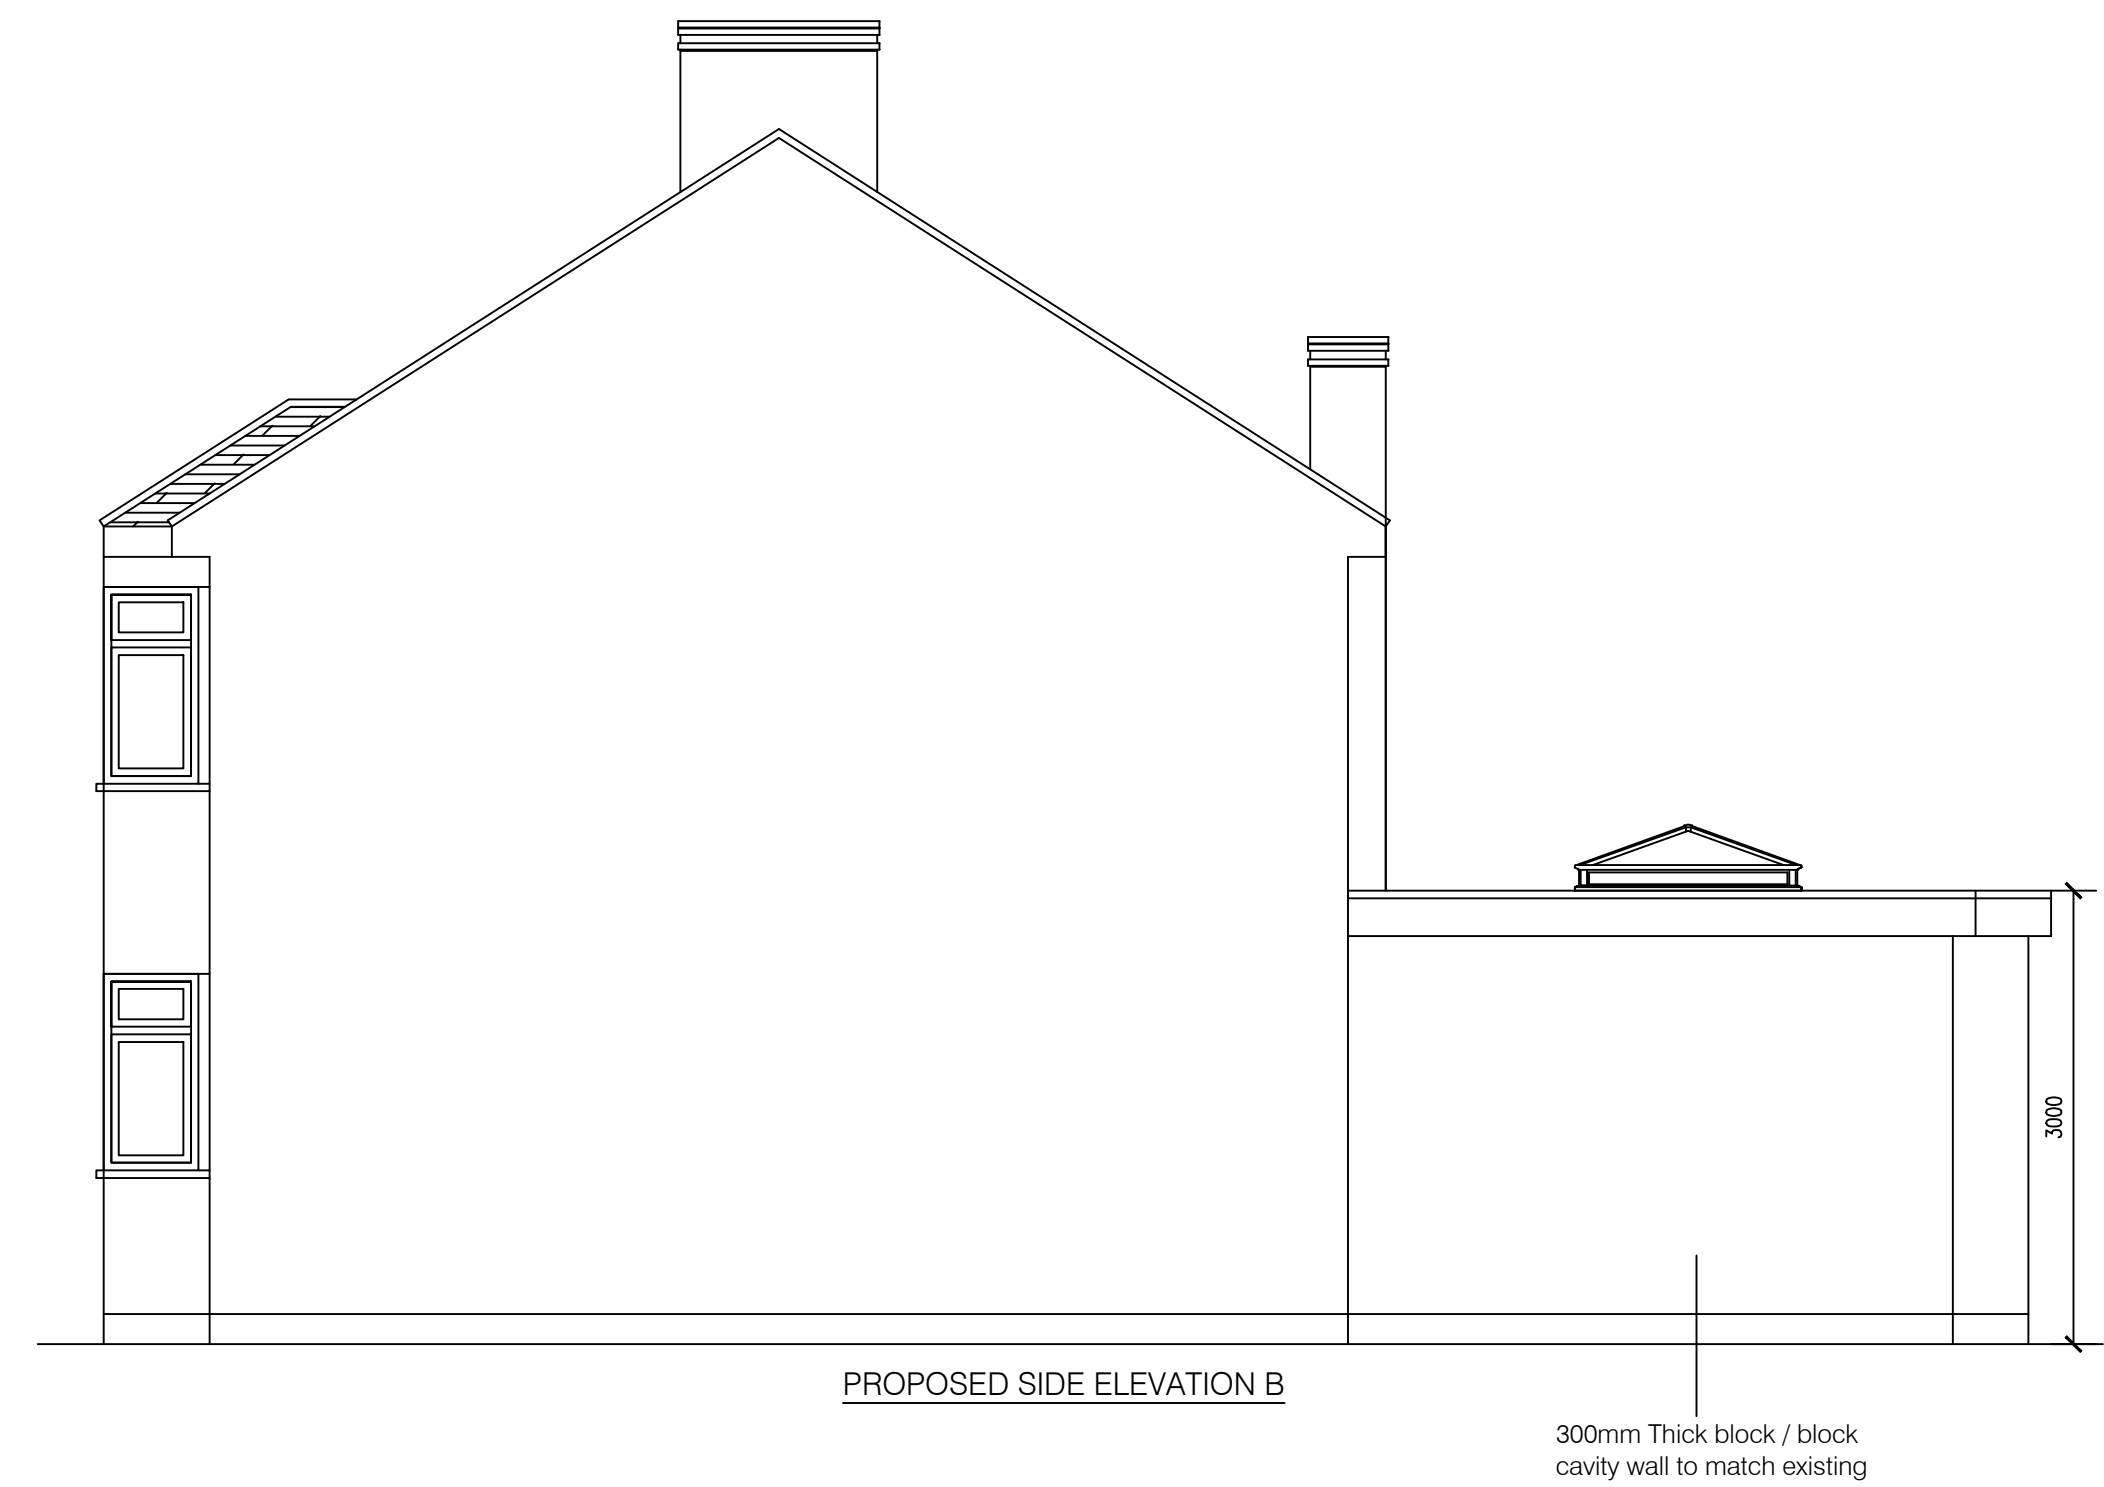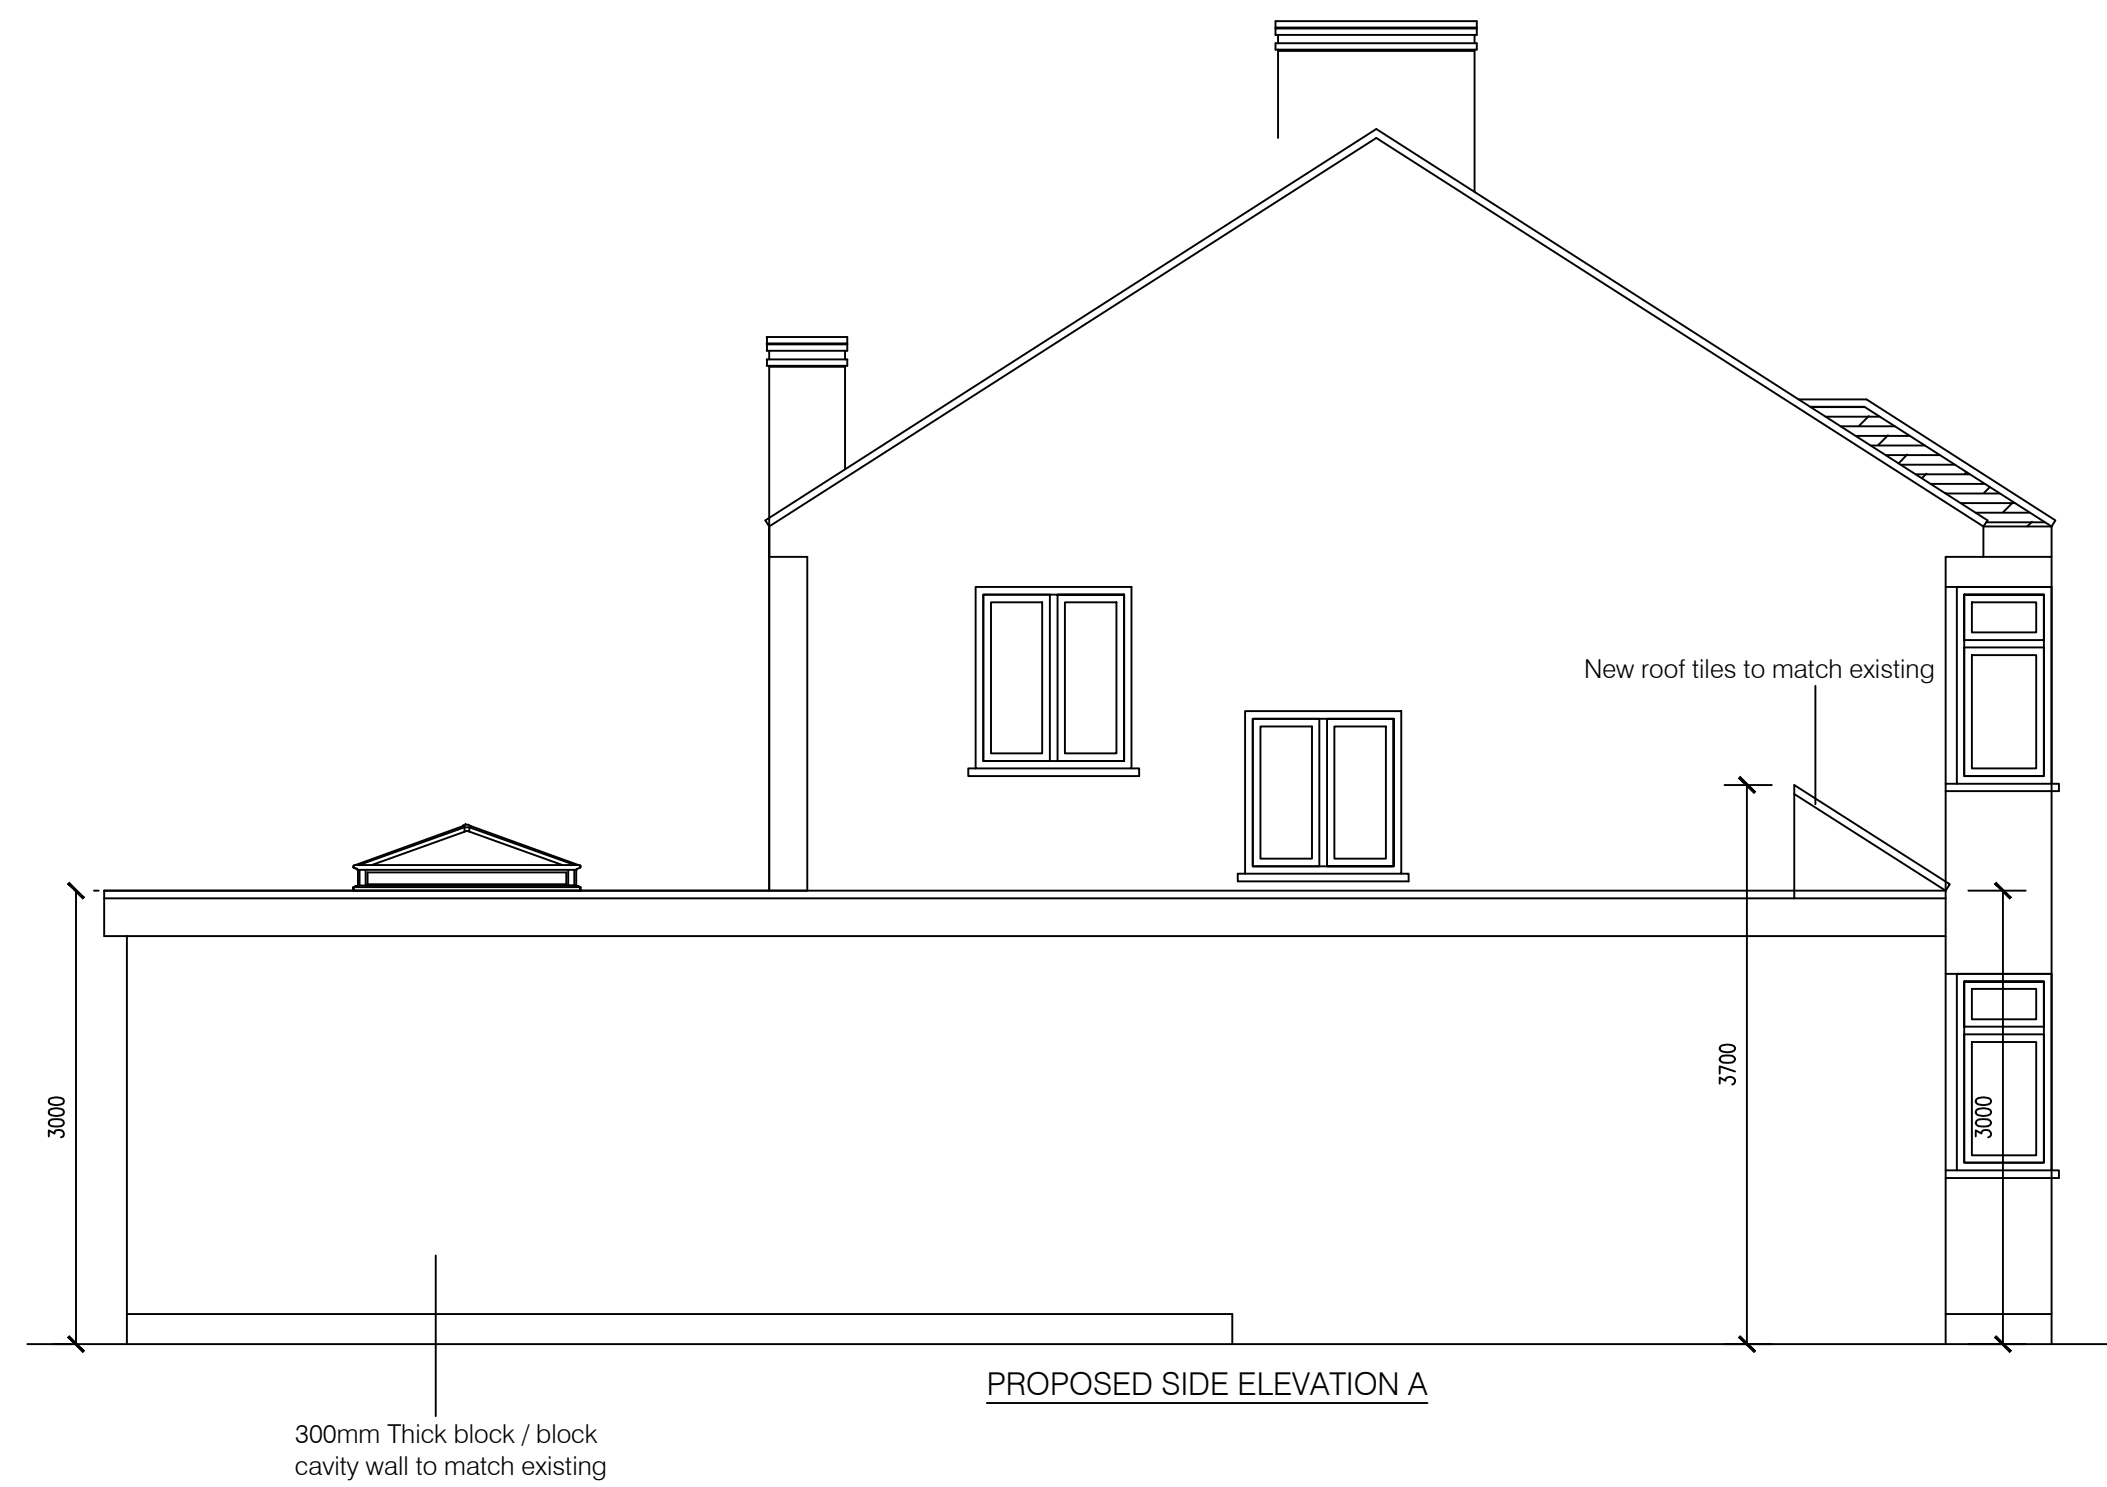


THIS DRAWING AND ALL THE INFORMATION SHOWN SHALL NOT BE COPIED, WHOLE OR IN PART, OR USED FOR ANY OTHER PURPOSE WITHOUT WRITTEN PERMISSION OF THE CIVSTRU ARCHITECTS & ENGINEERS. DO NOT COPYRIGHT.

ALL DIMENSIONS ARE TO BE CHECKED ON SITE. ALL DRAWINGS TO BE READ IN CONJUNCTION WITH SPECIFICATION.


CLIENT: 9 LAWRENCE DR, ICKENHAM, LUXBRIDGE UB10 8RN, UK
PROJECT: SINGLE STOREY REAR EXTENSION & LOFT CONSERVATION
TITLE: PROPOSED ELEVATIONS
DATE: 29/07/2026 SCALE: 1:50 @ A1 DRAWING NUMBER: 04 - REV1



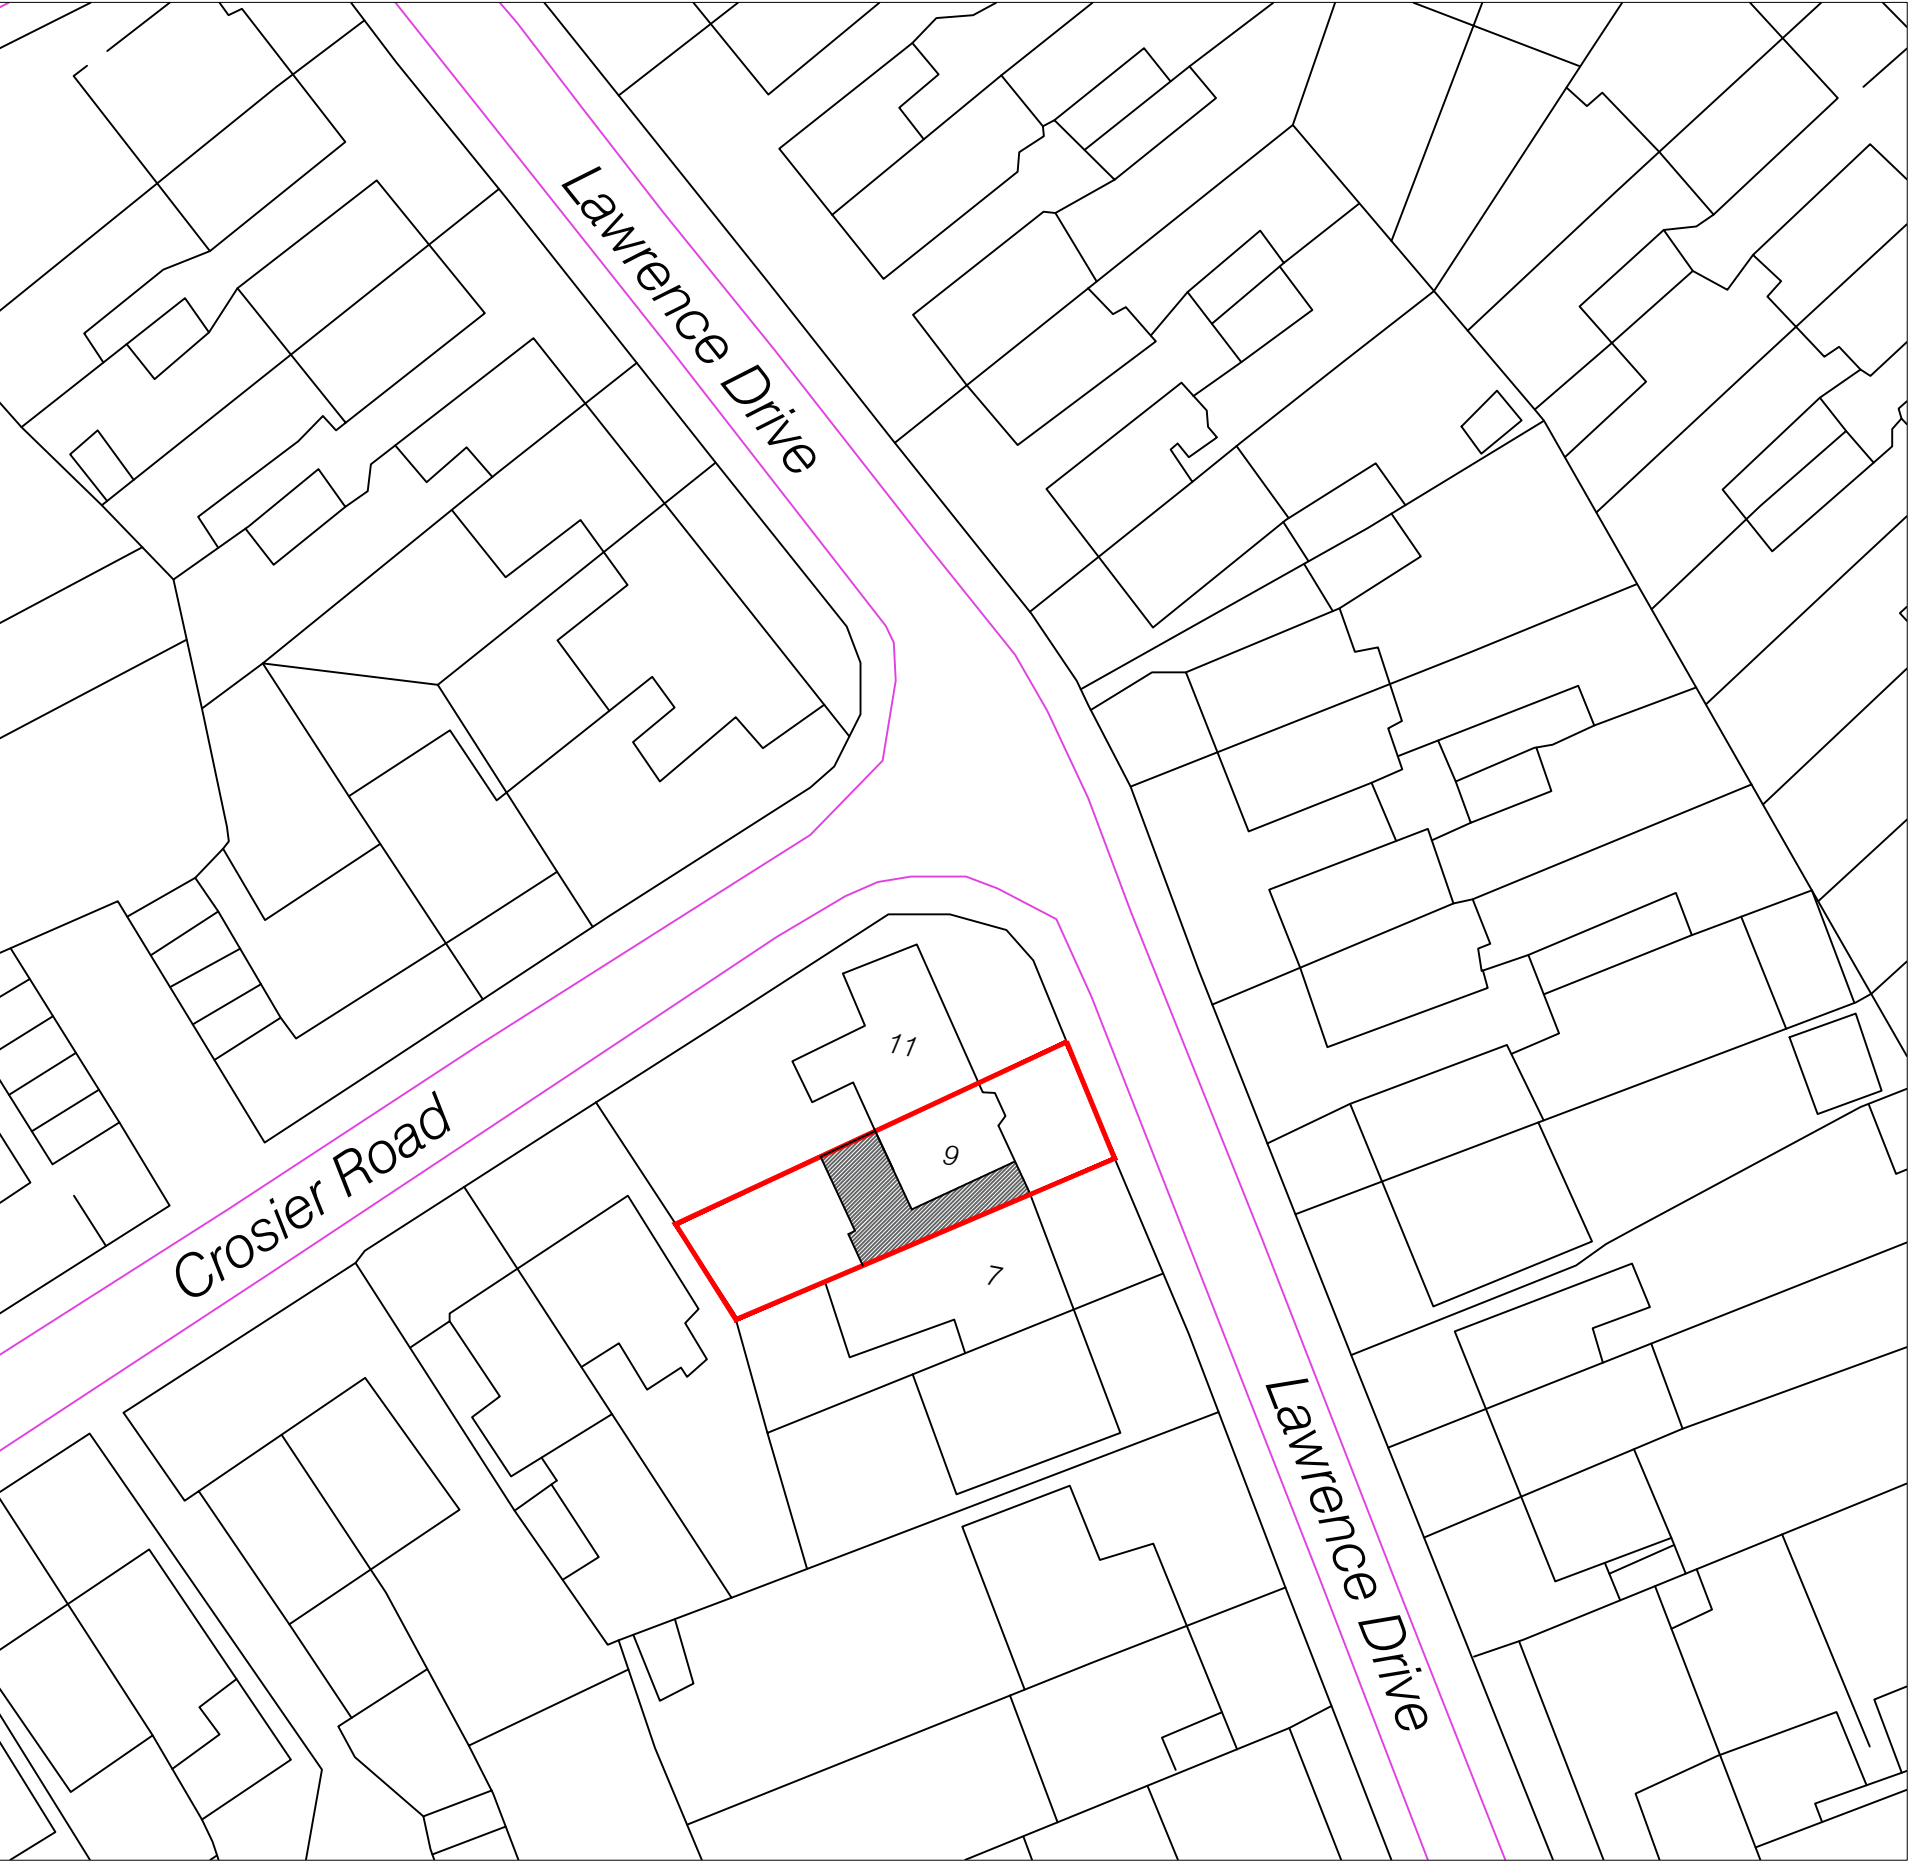

THIS DRAWING AND ALL THE INFORMATION SHOWN SHALL NOT BE COPIED WHOLE, OR IN PART, OR USED FOR ANY OTHER PURPOSE WITHOUT WRITTEN PERMISSION OF THE CIVSTRU ARCHITECTS & ENGINEERS. DO NOT COPYRIGHT.

ALL DIMENSIONS ARE TO BE CHECKED ON SITE. ALL DRAWINGS TO BE READ IN CONJUNCTION WITH SPECIFICATION.

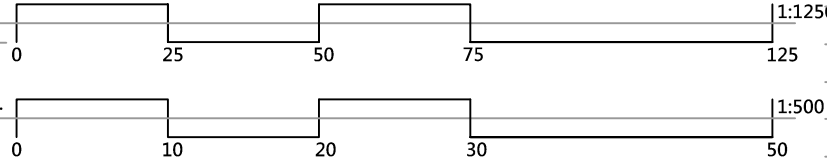

CLIENT: 9 LAWRENCE DR, ICKENHAM, UXBRIDGE UB10 8RN, UK			
PROJECT: SINGLE STOREY REAR EXTENSION & LOFT CONSERVATION			
TITLE: BLOCK & LOCATION PLAN			
DATE: 29/07/2026	SCALE: 1:500/1250 @ A1	DRAWING NUMBER:	05 - REV1

