

 
 
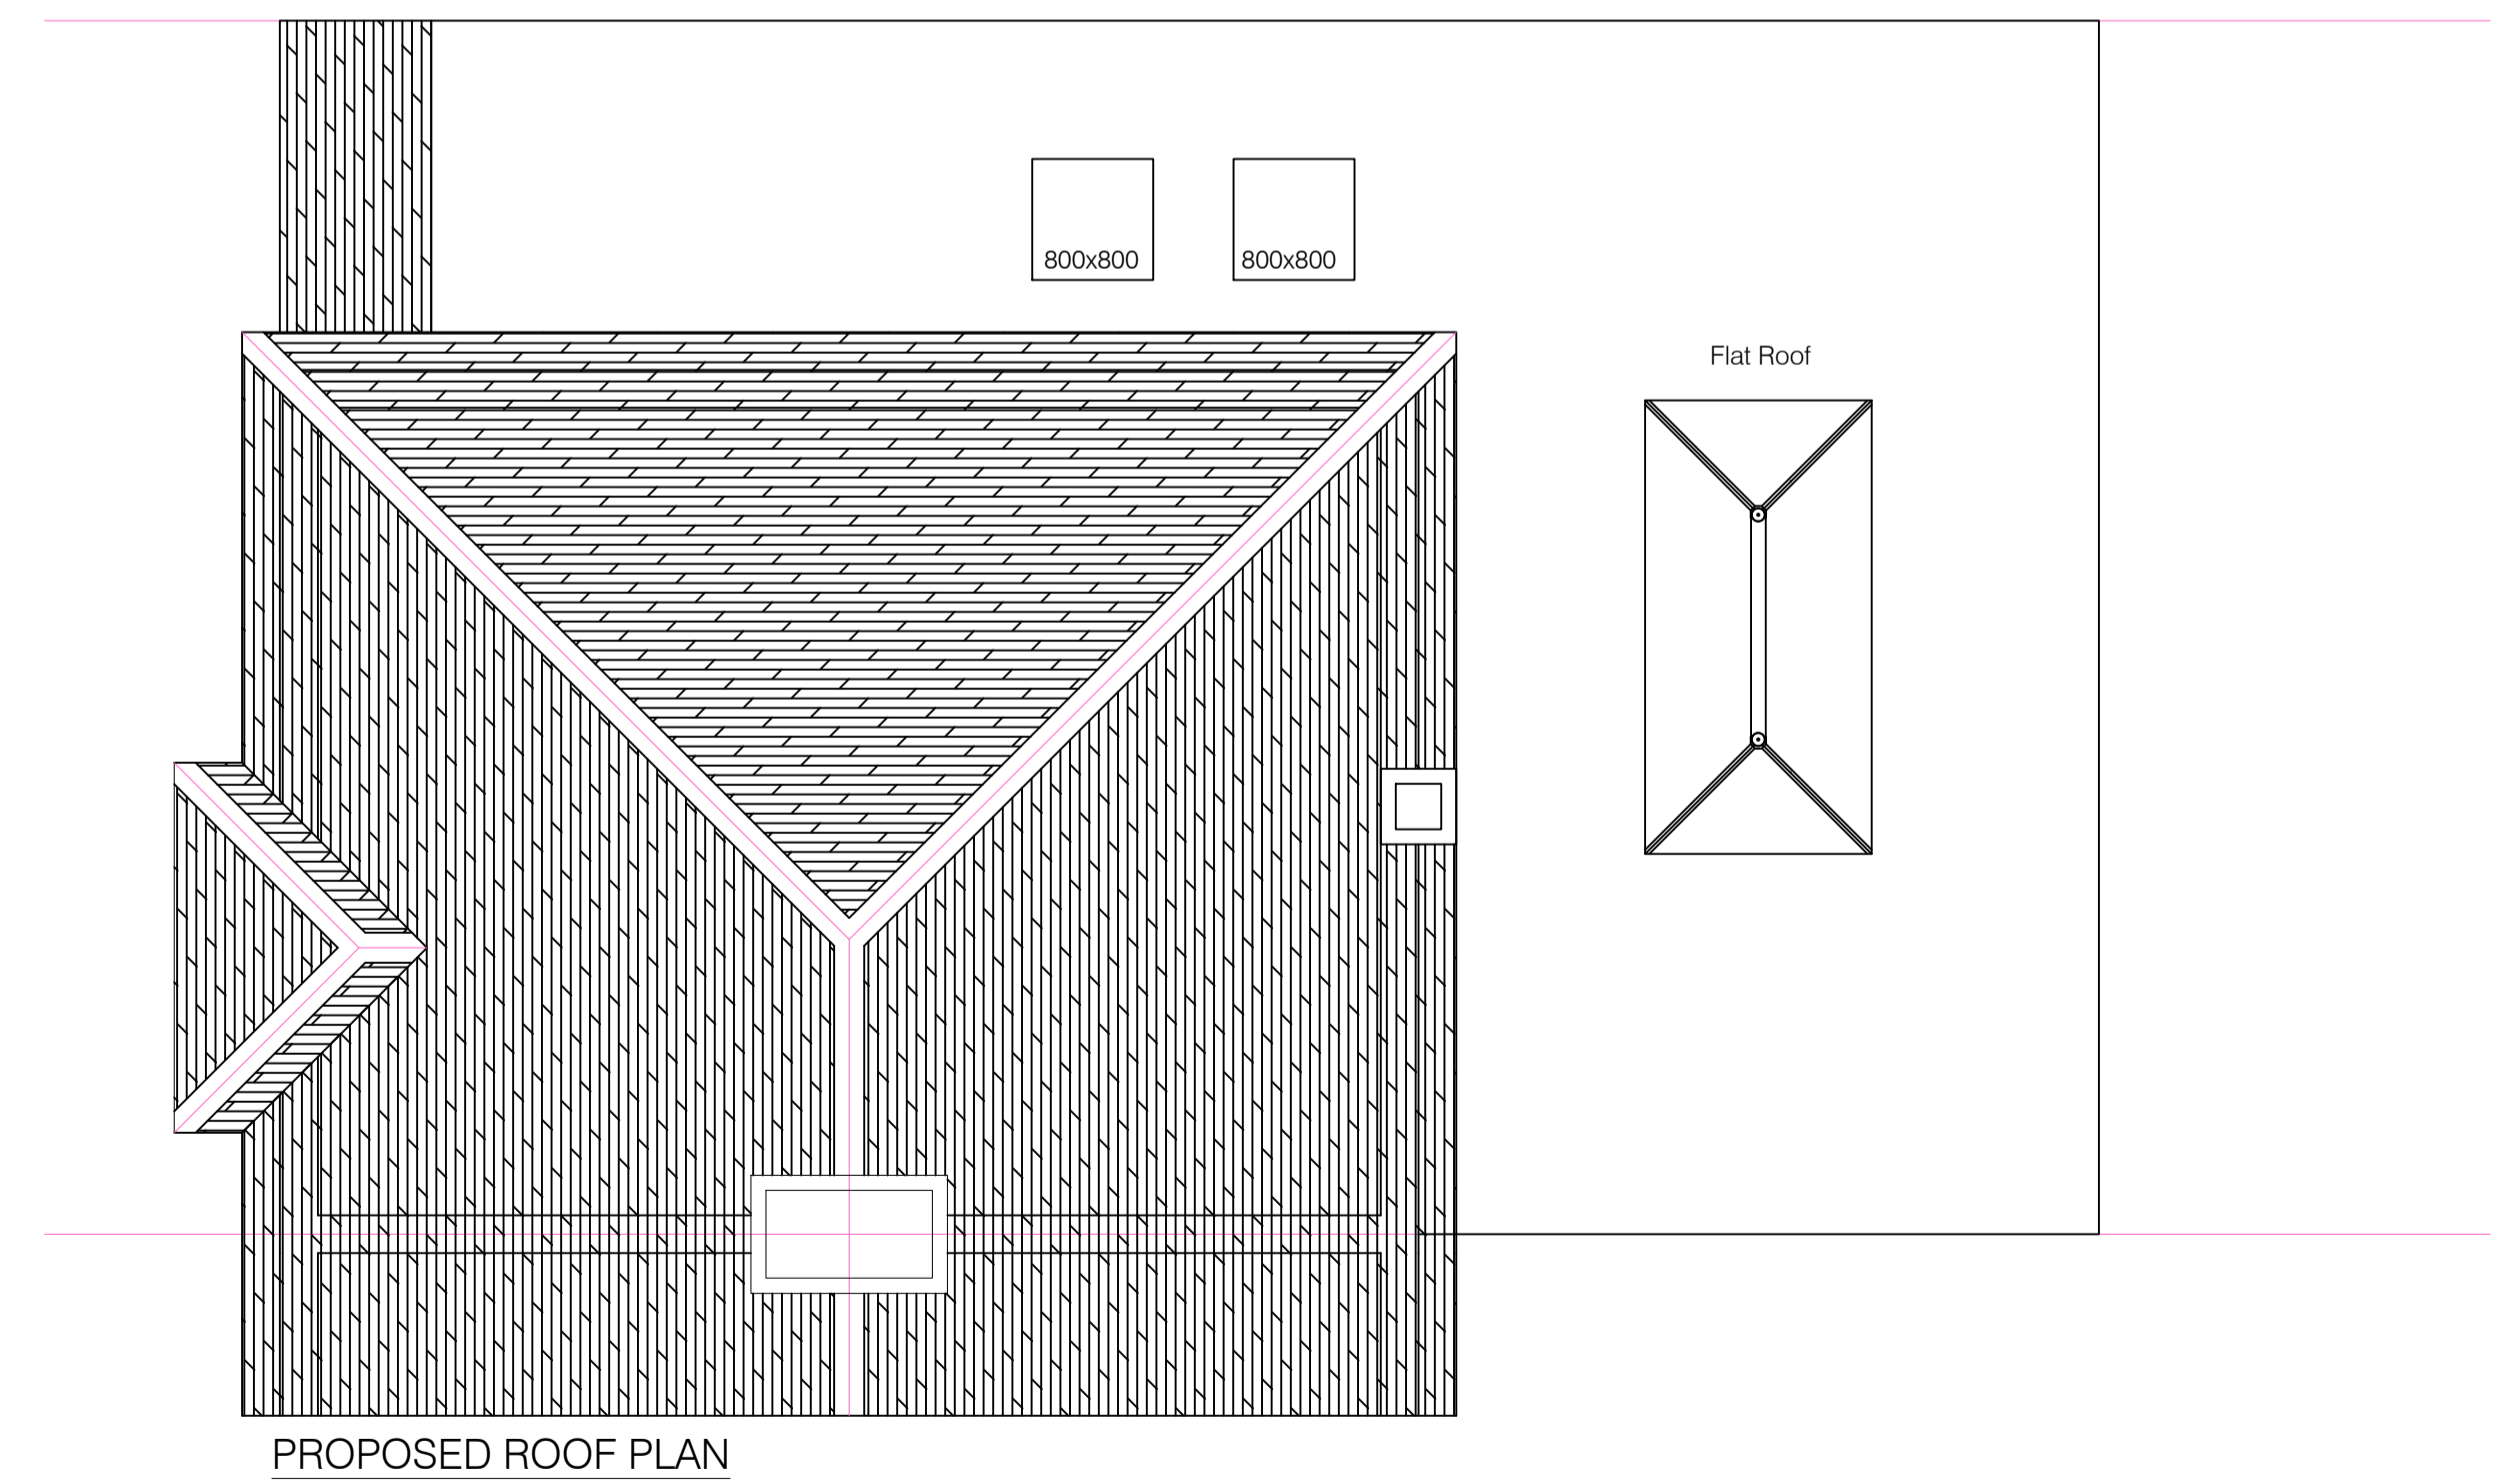
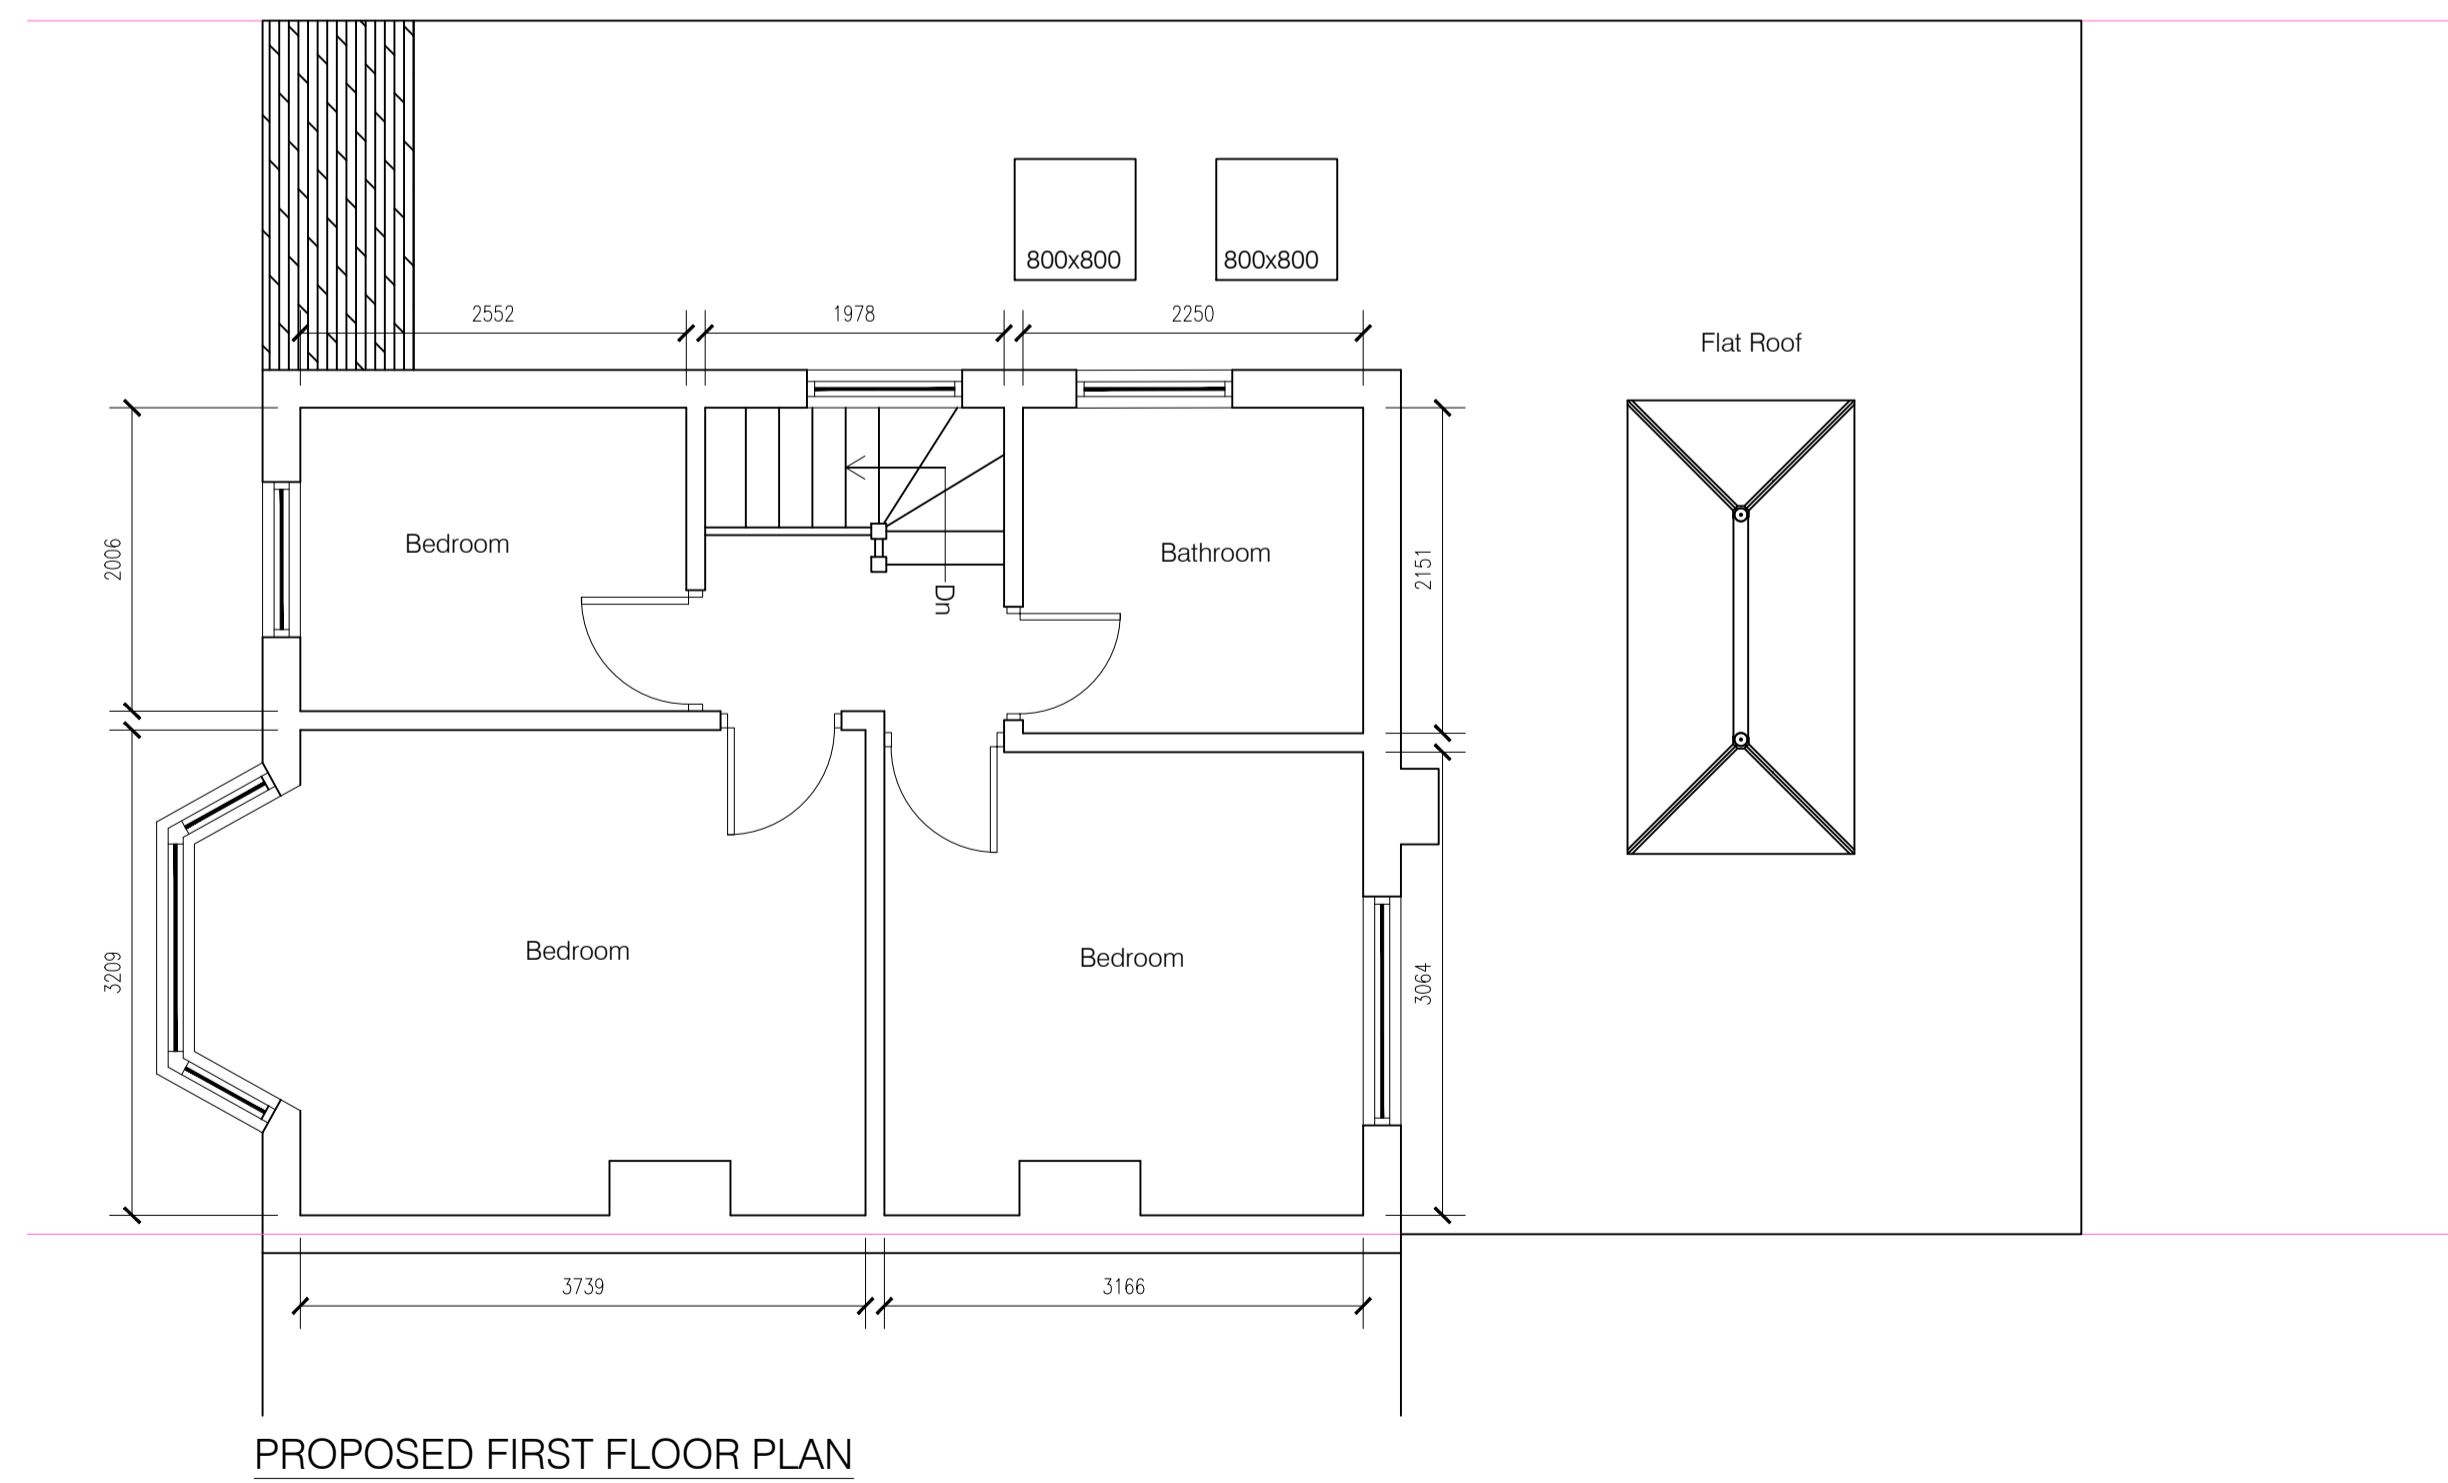


THIS DRAWING AND ALL THE INFORMATION SHOWN SHALL NOT BE COPIED, WHOLE OR IN PART, OR USED FOR ANY OTHER PURPOSE WITHOUT WRITTEN PERMISSION OF THE CIVSTRU ARCHITECTS & ENGINEERS. DO NOT COPYRIGHT.
 ALL DIMENSIONS ARE TO BE CHECKED ON SITE. ALL DRAWINGS TO BE READ IN CONJUNCTION WITH SPECIFICATION.

CLIENT: 9 LAWRENCE DR, ICKENHAM, LUXBRIDGE UB10 8RN, UK
 PROJECT: SINGLE STOREY REAR EXTENSION & LOFT CONSERVATION
 TITLE: EXISTING FLOOR PLANS
 DATE: 07/05/2026 SCALE: 1:50 @ A1 DRAWING NUMBER: 01

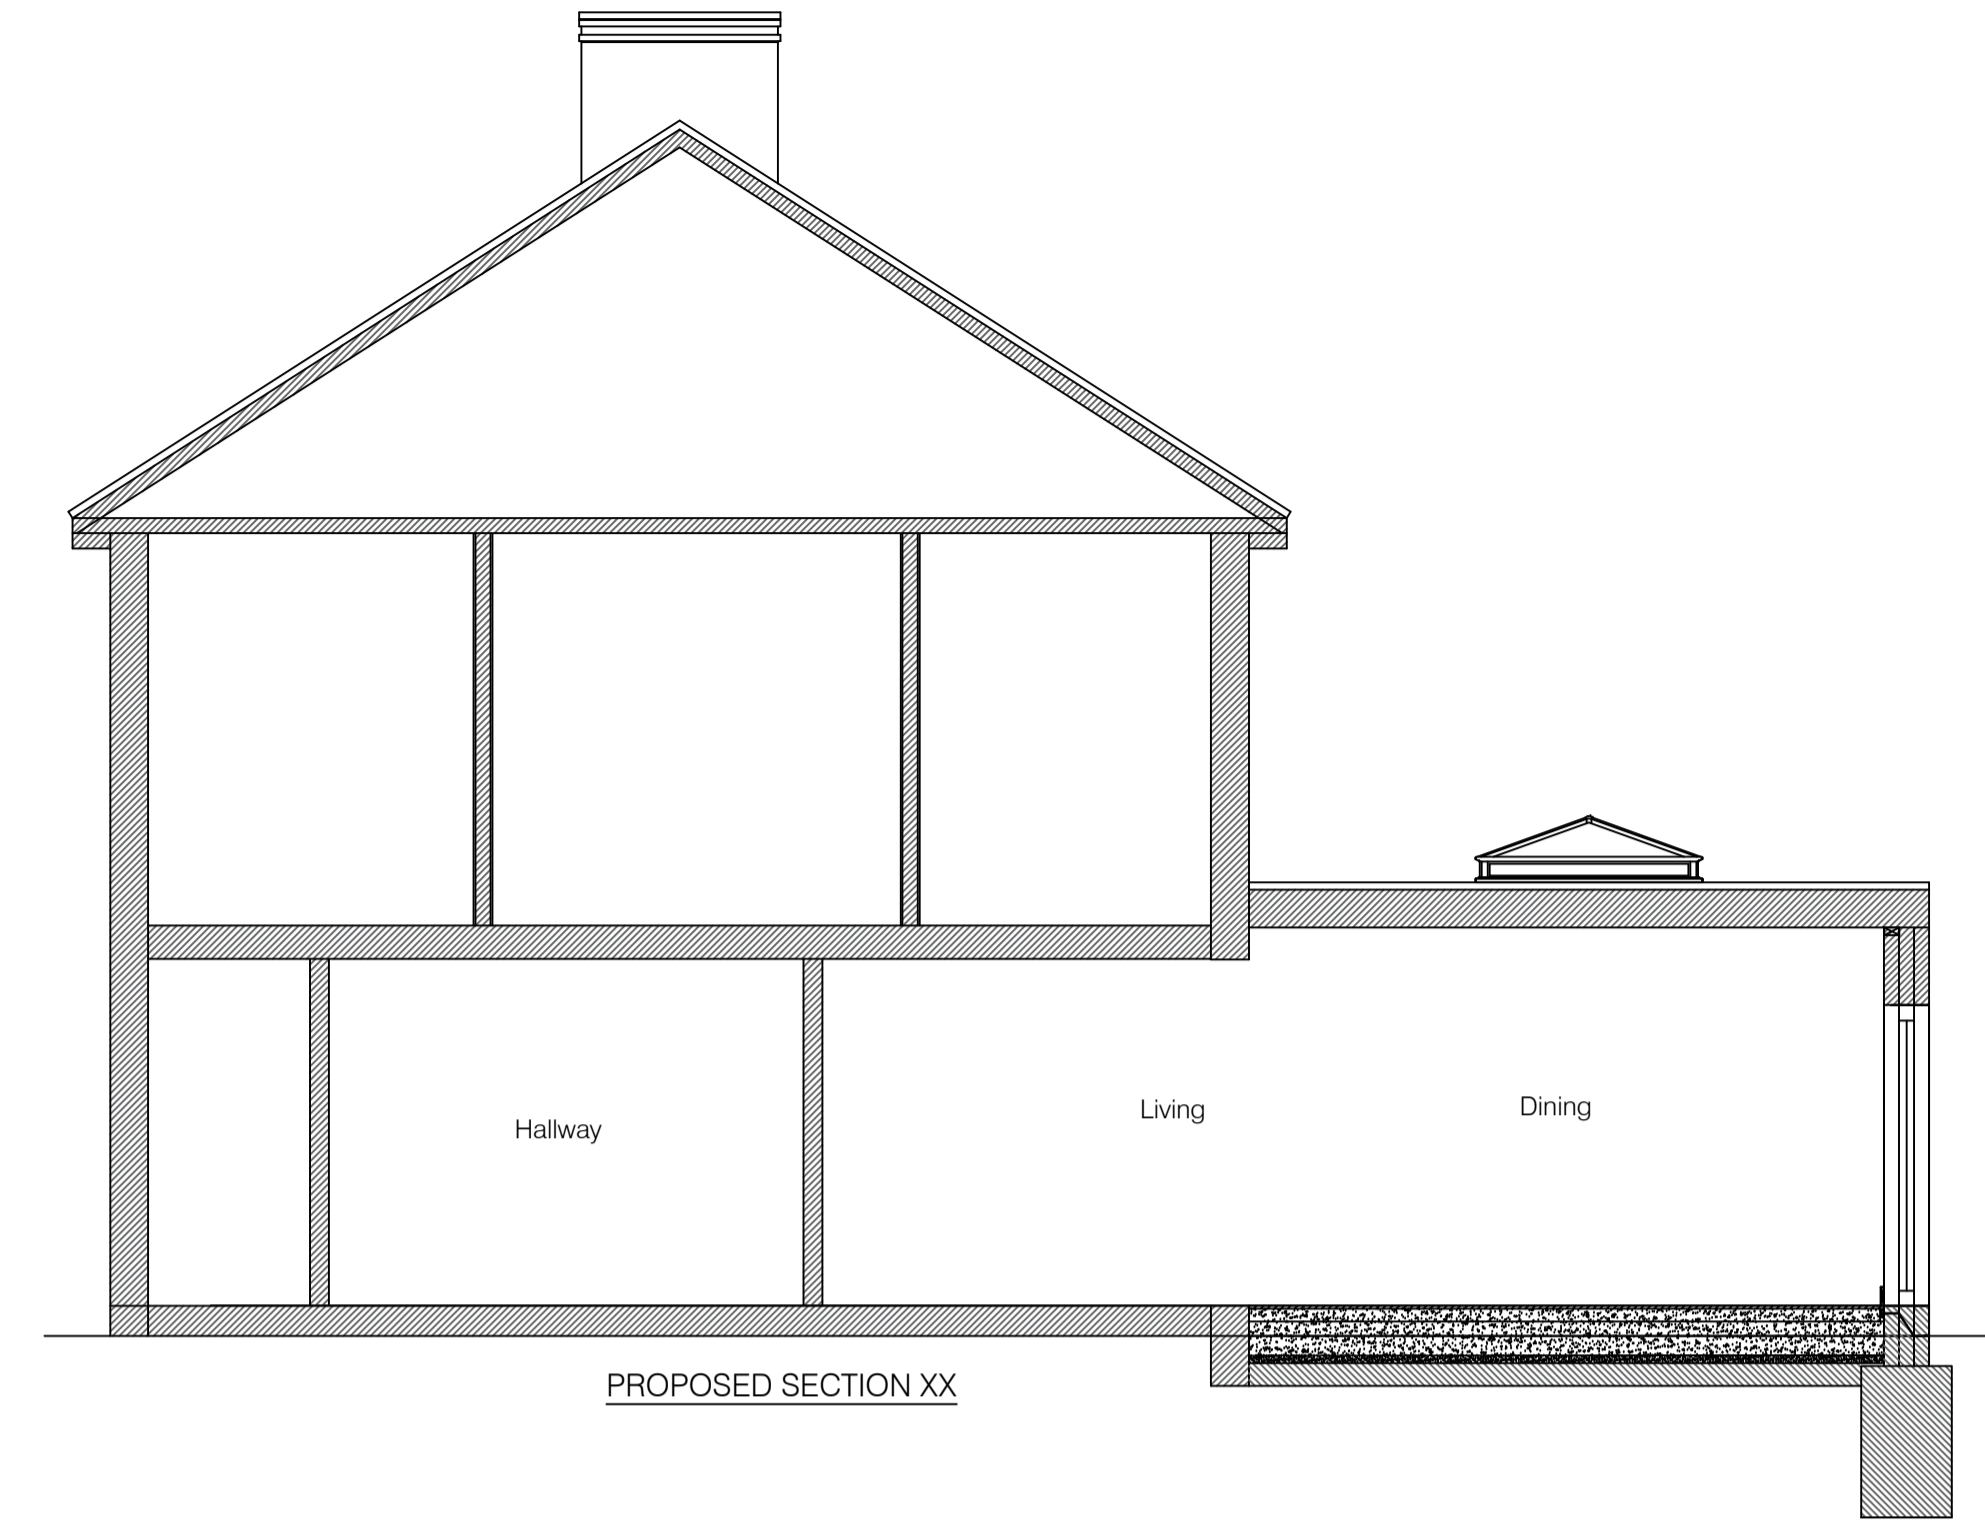

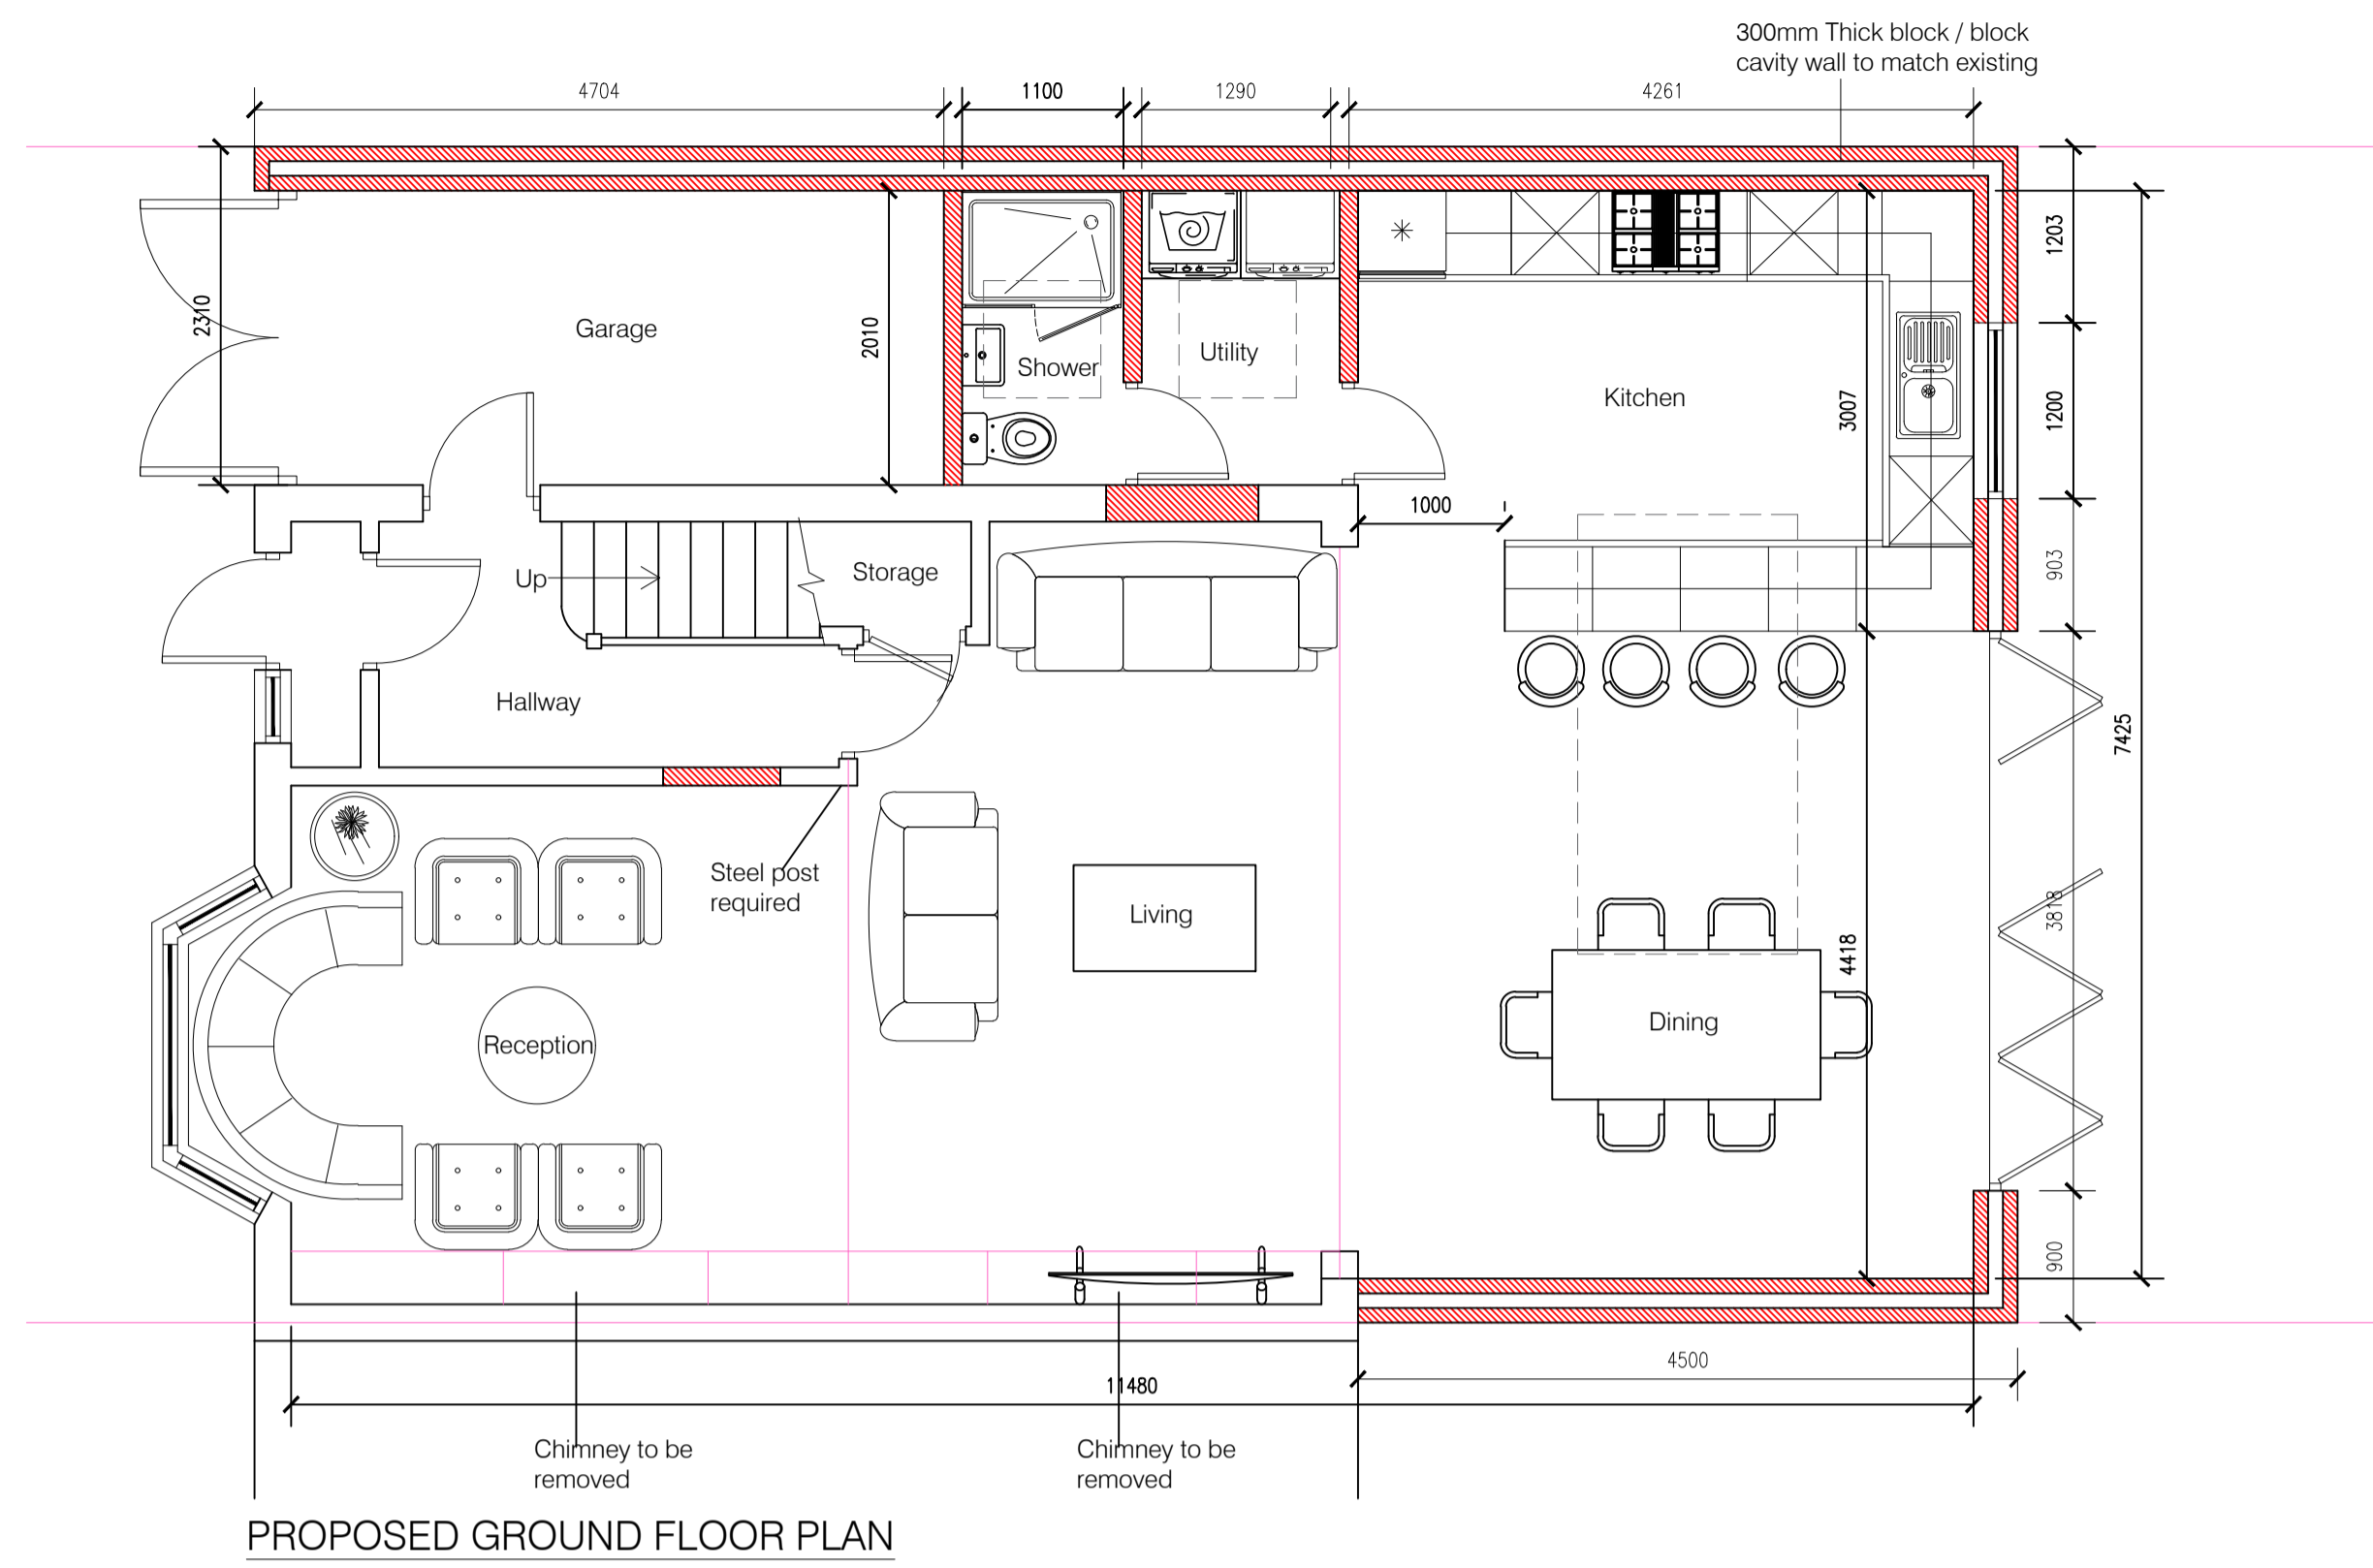

THIS DRAWING AND ALL THE INFORMATION SHOWN SHALL NOT BE COPIED, WHOLE OR IN PART, OR USED FOR ANY OTHER PURPOSE WITHOUT WRITTEN PERMISSION OF THE CIVSTRU ARCHITECTS & ENGINEERS. DO NOT COPYRIGHT.

ALL DIMENSIONS ARE TO BE CHECKED ON SITE. ALL DRAWINGS TO BE READ IN CONJUNCTION WITH SPECIFICATION.

CLIENT: 9 LAWRENCE DR. ICKENHAM, LUXBRIDGE UB10 8RN, UK

PROJECT: SINGLE STOREY REAR EXTENSION & LOFT CONSERVATION

TITLE: PROPOSED FLOOR PLANS

DATE: 07/05/2026 SCALE: 1:50 @ A1 DRAWING NUMBER: 02







EXISTING FRONT ELEVATION





EXISTING REAR ELEVATION

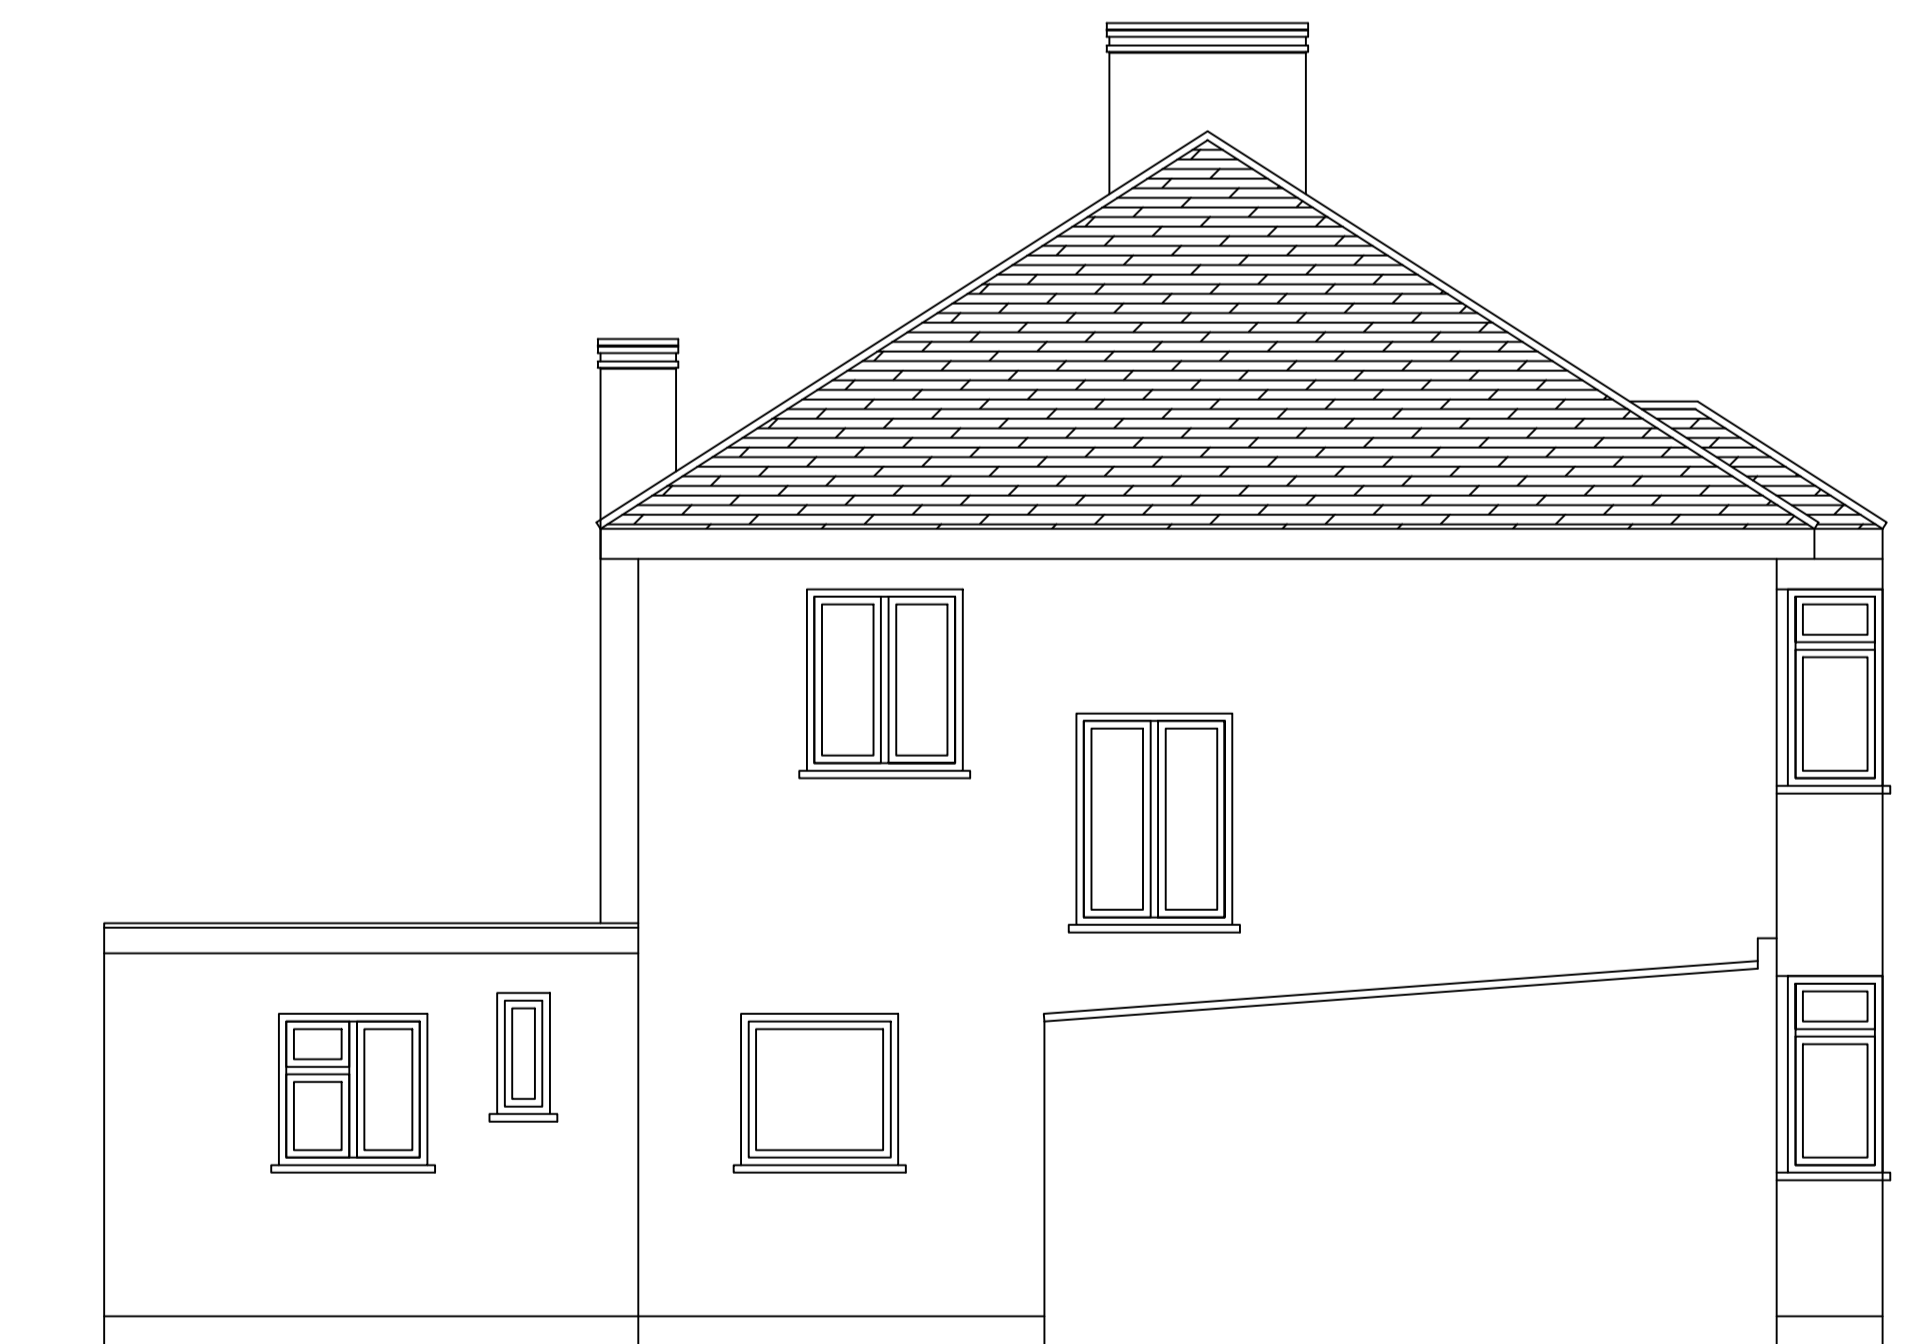

EXISTING SIDE ELEVATION A

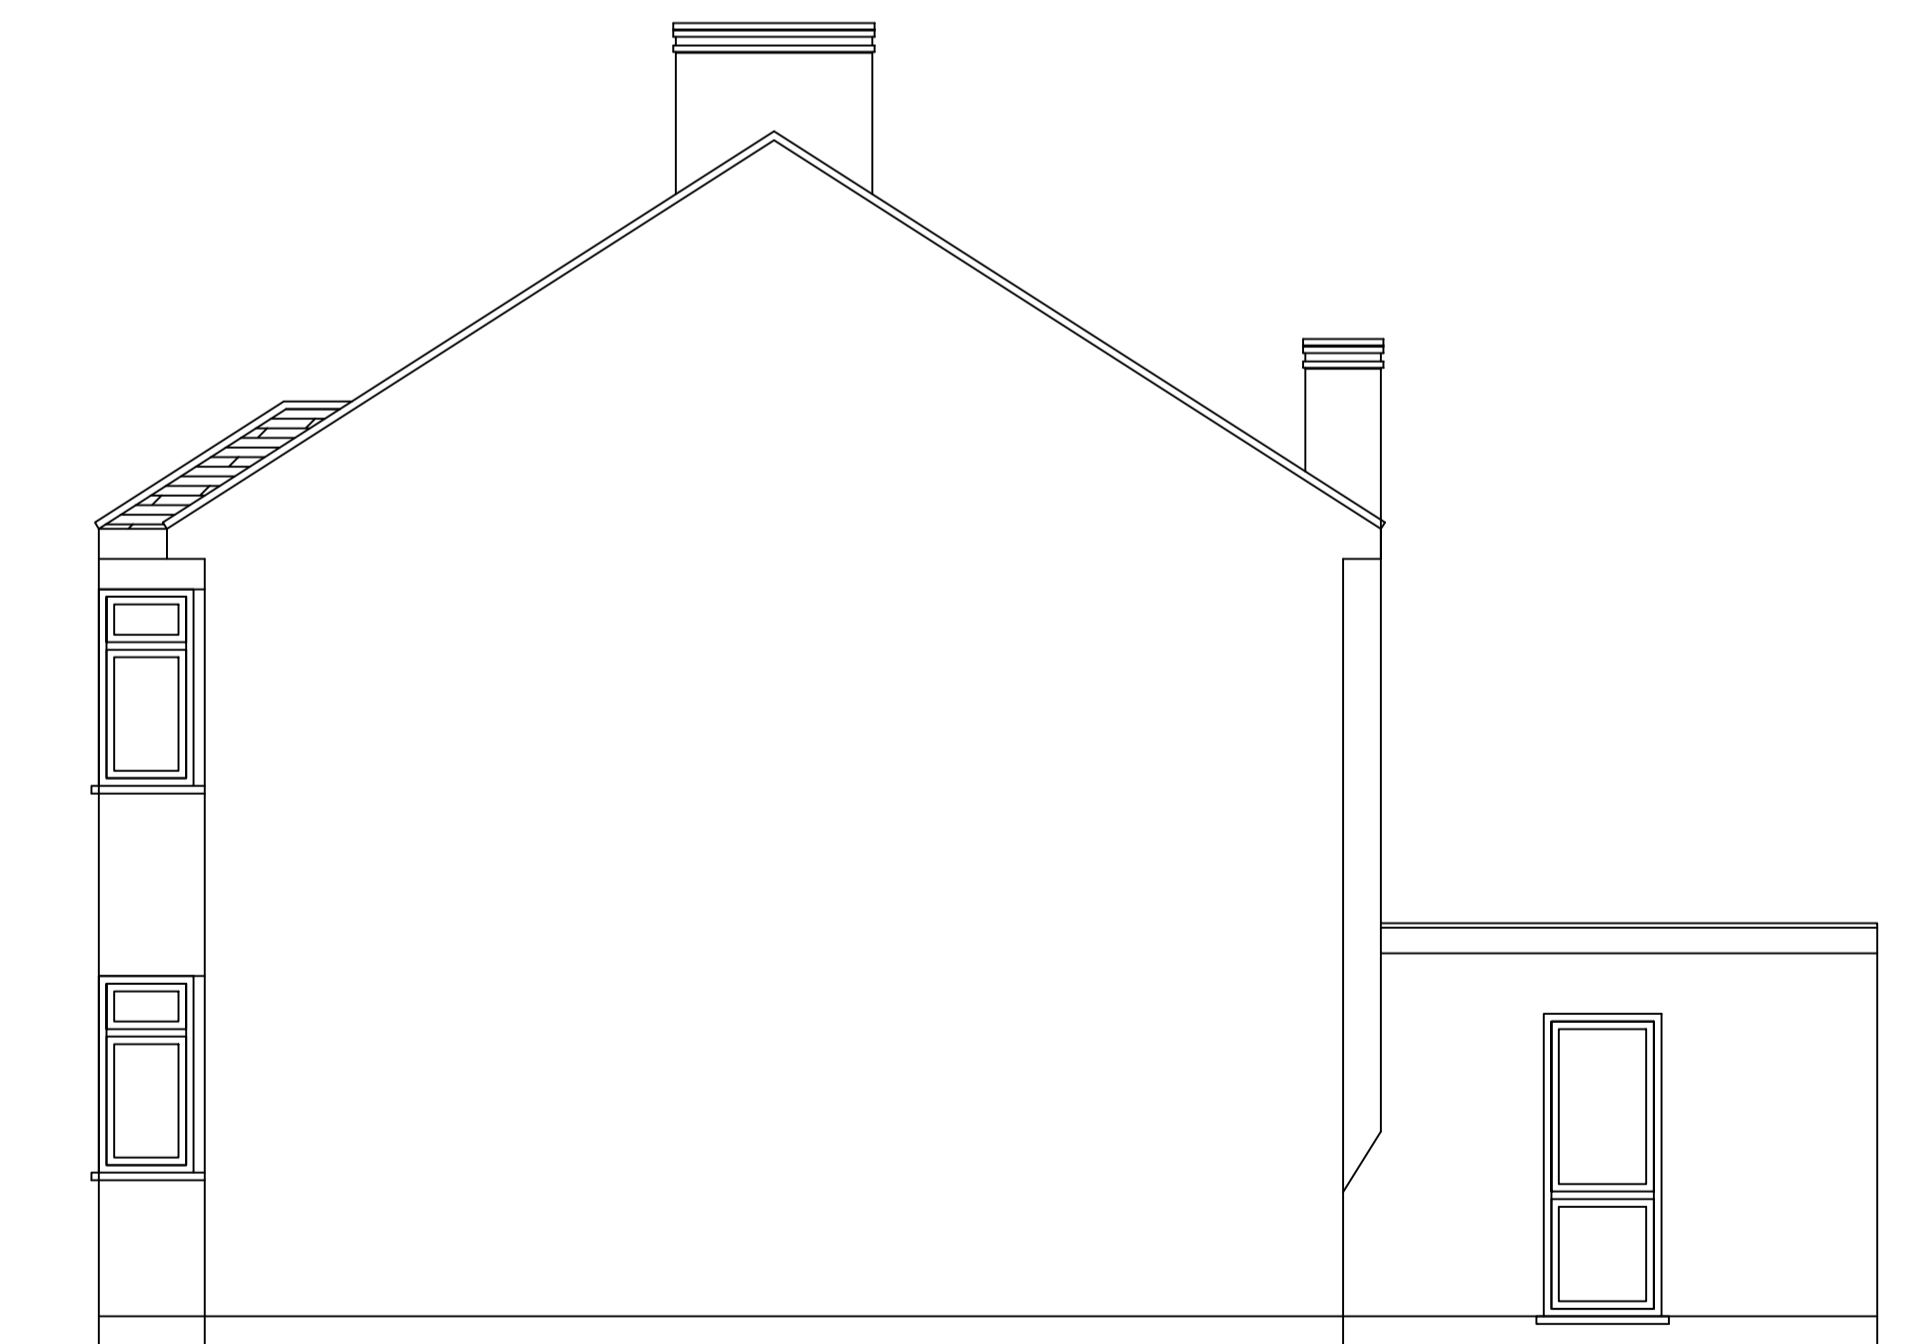






EXISTING SIDE ELEVATION B

  

THIS DRAWING AND ALL THE INFORMATION SHOWN SHALL NOT BE COPIED, WHOLE OR IN PART, OR USED FOR ANY OTHER PURPOSE WITHOUT WRITTEN PERMISSION OF THE CIVSTRU ARCHITECTS & ENGINEERS. DO NOT COPYRIGHT.
ALL DIMENSIONS ARE TO BE CHECKED ON SITE. ALL DRAWINGS TO BE READ IN CONJUNCTION WITH SPECIFICATION.

CLIENT: 9 LAWRENCE DR, ICKENHAM, LUXBRIDGE UB10 8RN, UK
PROJECT: SINGLE STOREY REAR EXTENSION & LOFT CONSERVATION
TITLE: EXISTING ELEVATIONS
DATE: 07/05/2026 SCALE: 1:50 @ A1 DRAWING NUMBER: 03



  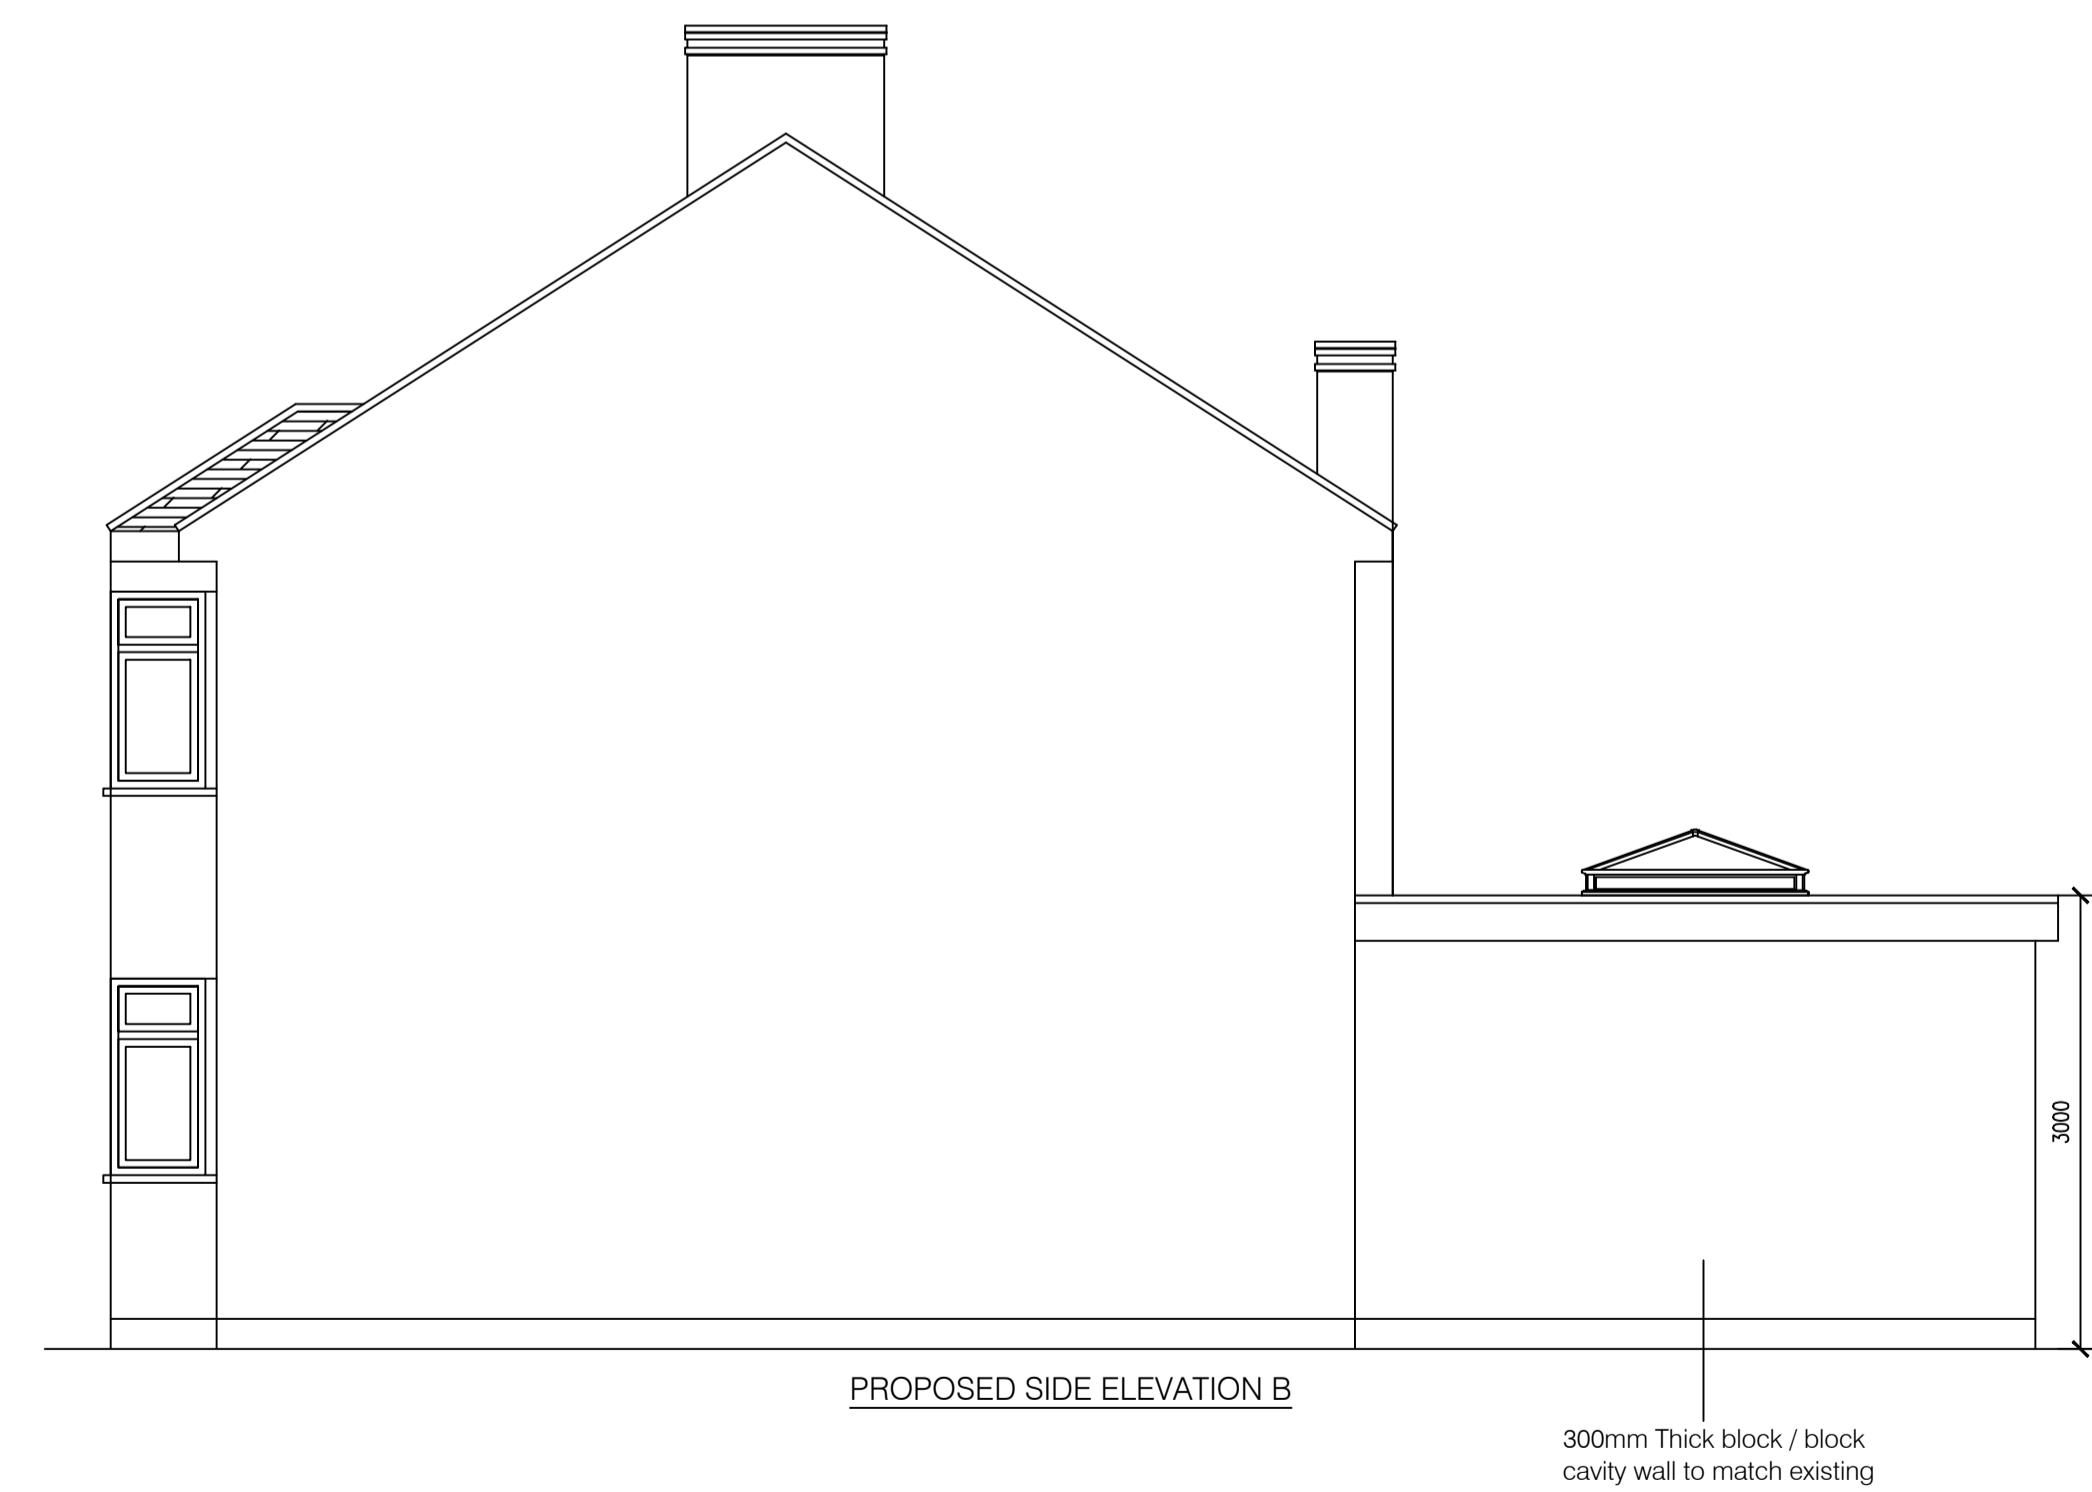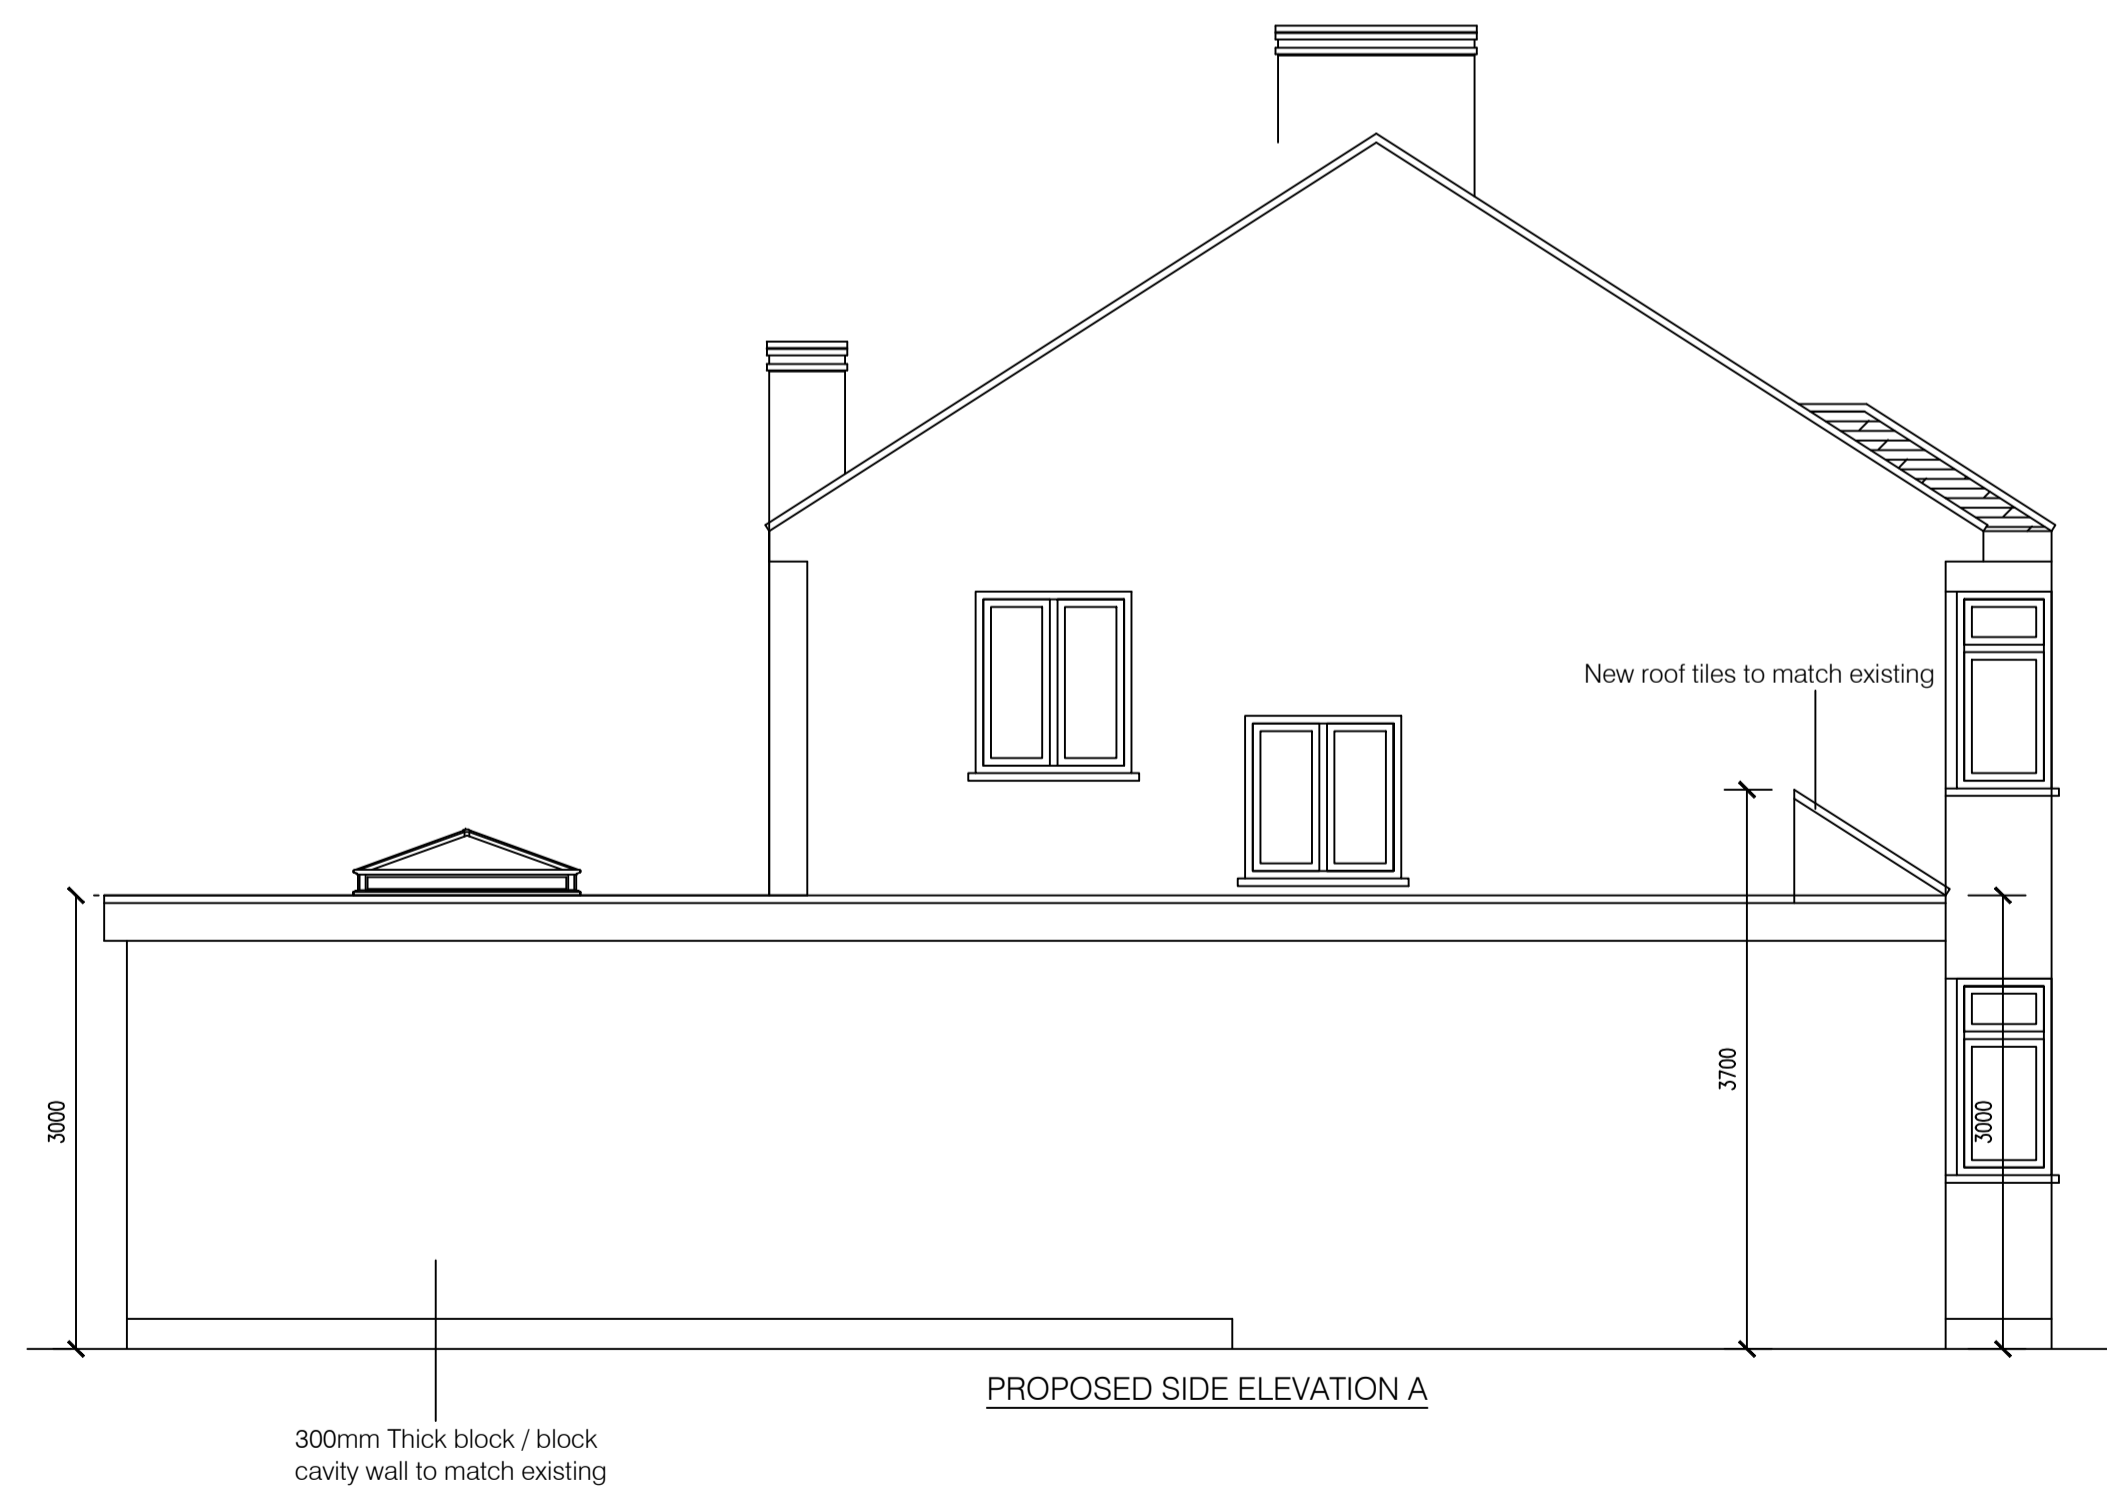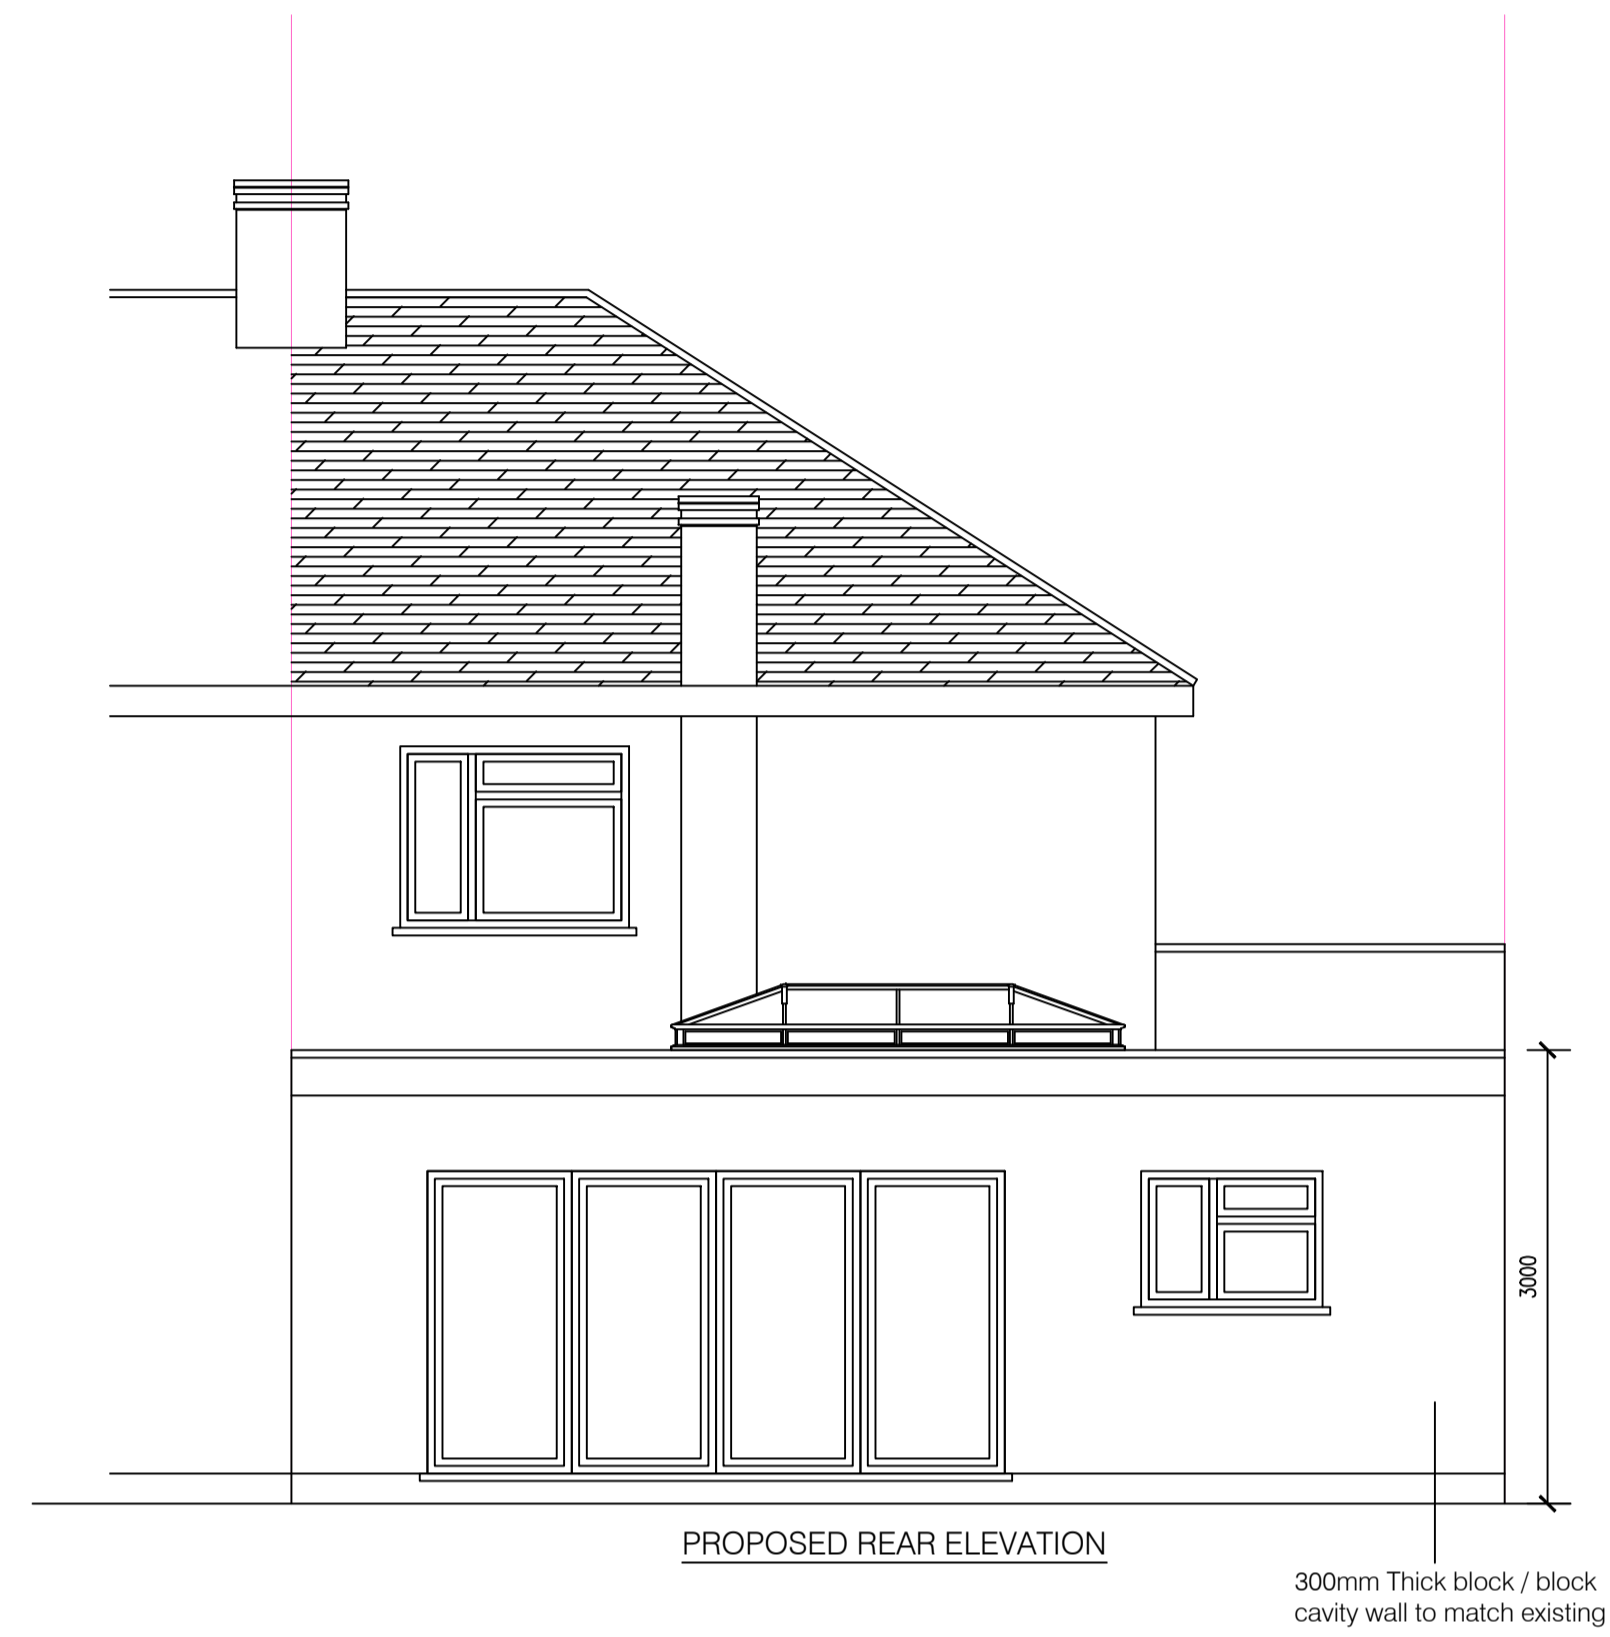

THIS DRAWING AND ALL THE INFORMATION SHOWN SHALL NOT BE COPIED, WHOLE OR IN PART, OR USED FOR ANY OTHER PURPOSE WITHOUT WRITTEN PERMISSION OF THE CIVSTRU ARCHITECTS & ENGINEERS. DO NOT COPYRIGHT.

ALL DIMENSIONS ARE TO BE CHECKED ON SITE. ALL DRAWINGS TO BE READ IN CONJUNCTION WITH SPECIFICATION.


CLIENT: 9 LAWRENCE DR, ICKENHAM, LUXBRIDGE UB10 8RN, UK

PROJECT: SINGLE STOREY REAR EXTENSION & LOFT CONSERVATION

TITLE: PROPOSED ELEVATIONS


DATE: 07/05/2026 SCALE: 1:50 @ A1 DRAWING NUMBER: 04



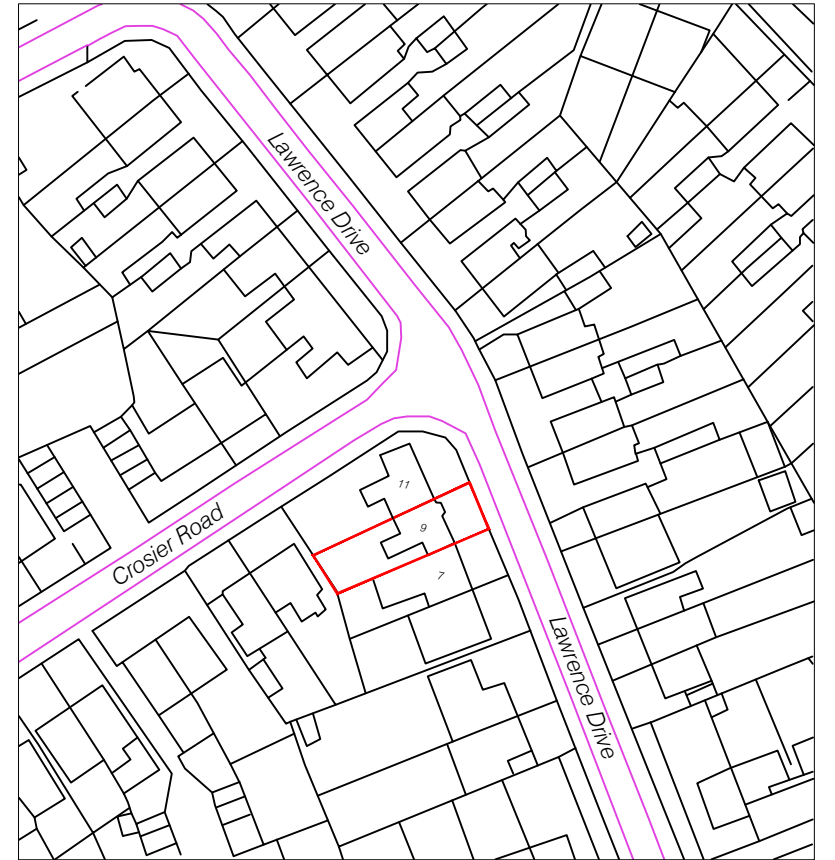

THIS DRAWING AND ALL THE INFORMATION SHOWN SHALL NOT BE COPIED WHOLE, OR IN PART, OR USED FOR ANY OTHER PURPOSE WITHOUT WRITTEN PERMISSION OF THE CIVSTRU ARCHITECTS & ENGINEERS. DO NOT COPYRIGHT.

ALL DIMENSIONS ARE TO BE CHECKED ON SITE. ALL DRAWINGS TO BE READ IN CONJUNCTION WITH SPECIFICATION.

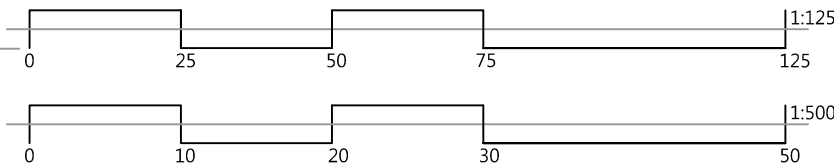

CLIENT: 9 LAWRENCE DR, ICKENHAM, UXBRIDGE UB10 8RN, UK

PROJECT: SINGLE STOREY REAR EXTENSION & LOFT CONSERVATION

TITLE: BLOCK & LOCATION PLAN

DATE: 07/05/2026

SCALE: 1:500/1250 @ A1

DRAWING NUMBER:

05



CivStru
Architects & Engineers