



NOTES:
All dimensions must be checked on site and not scaled from this drawing.

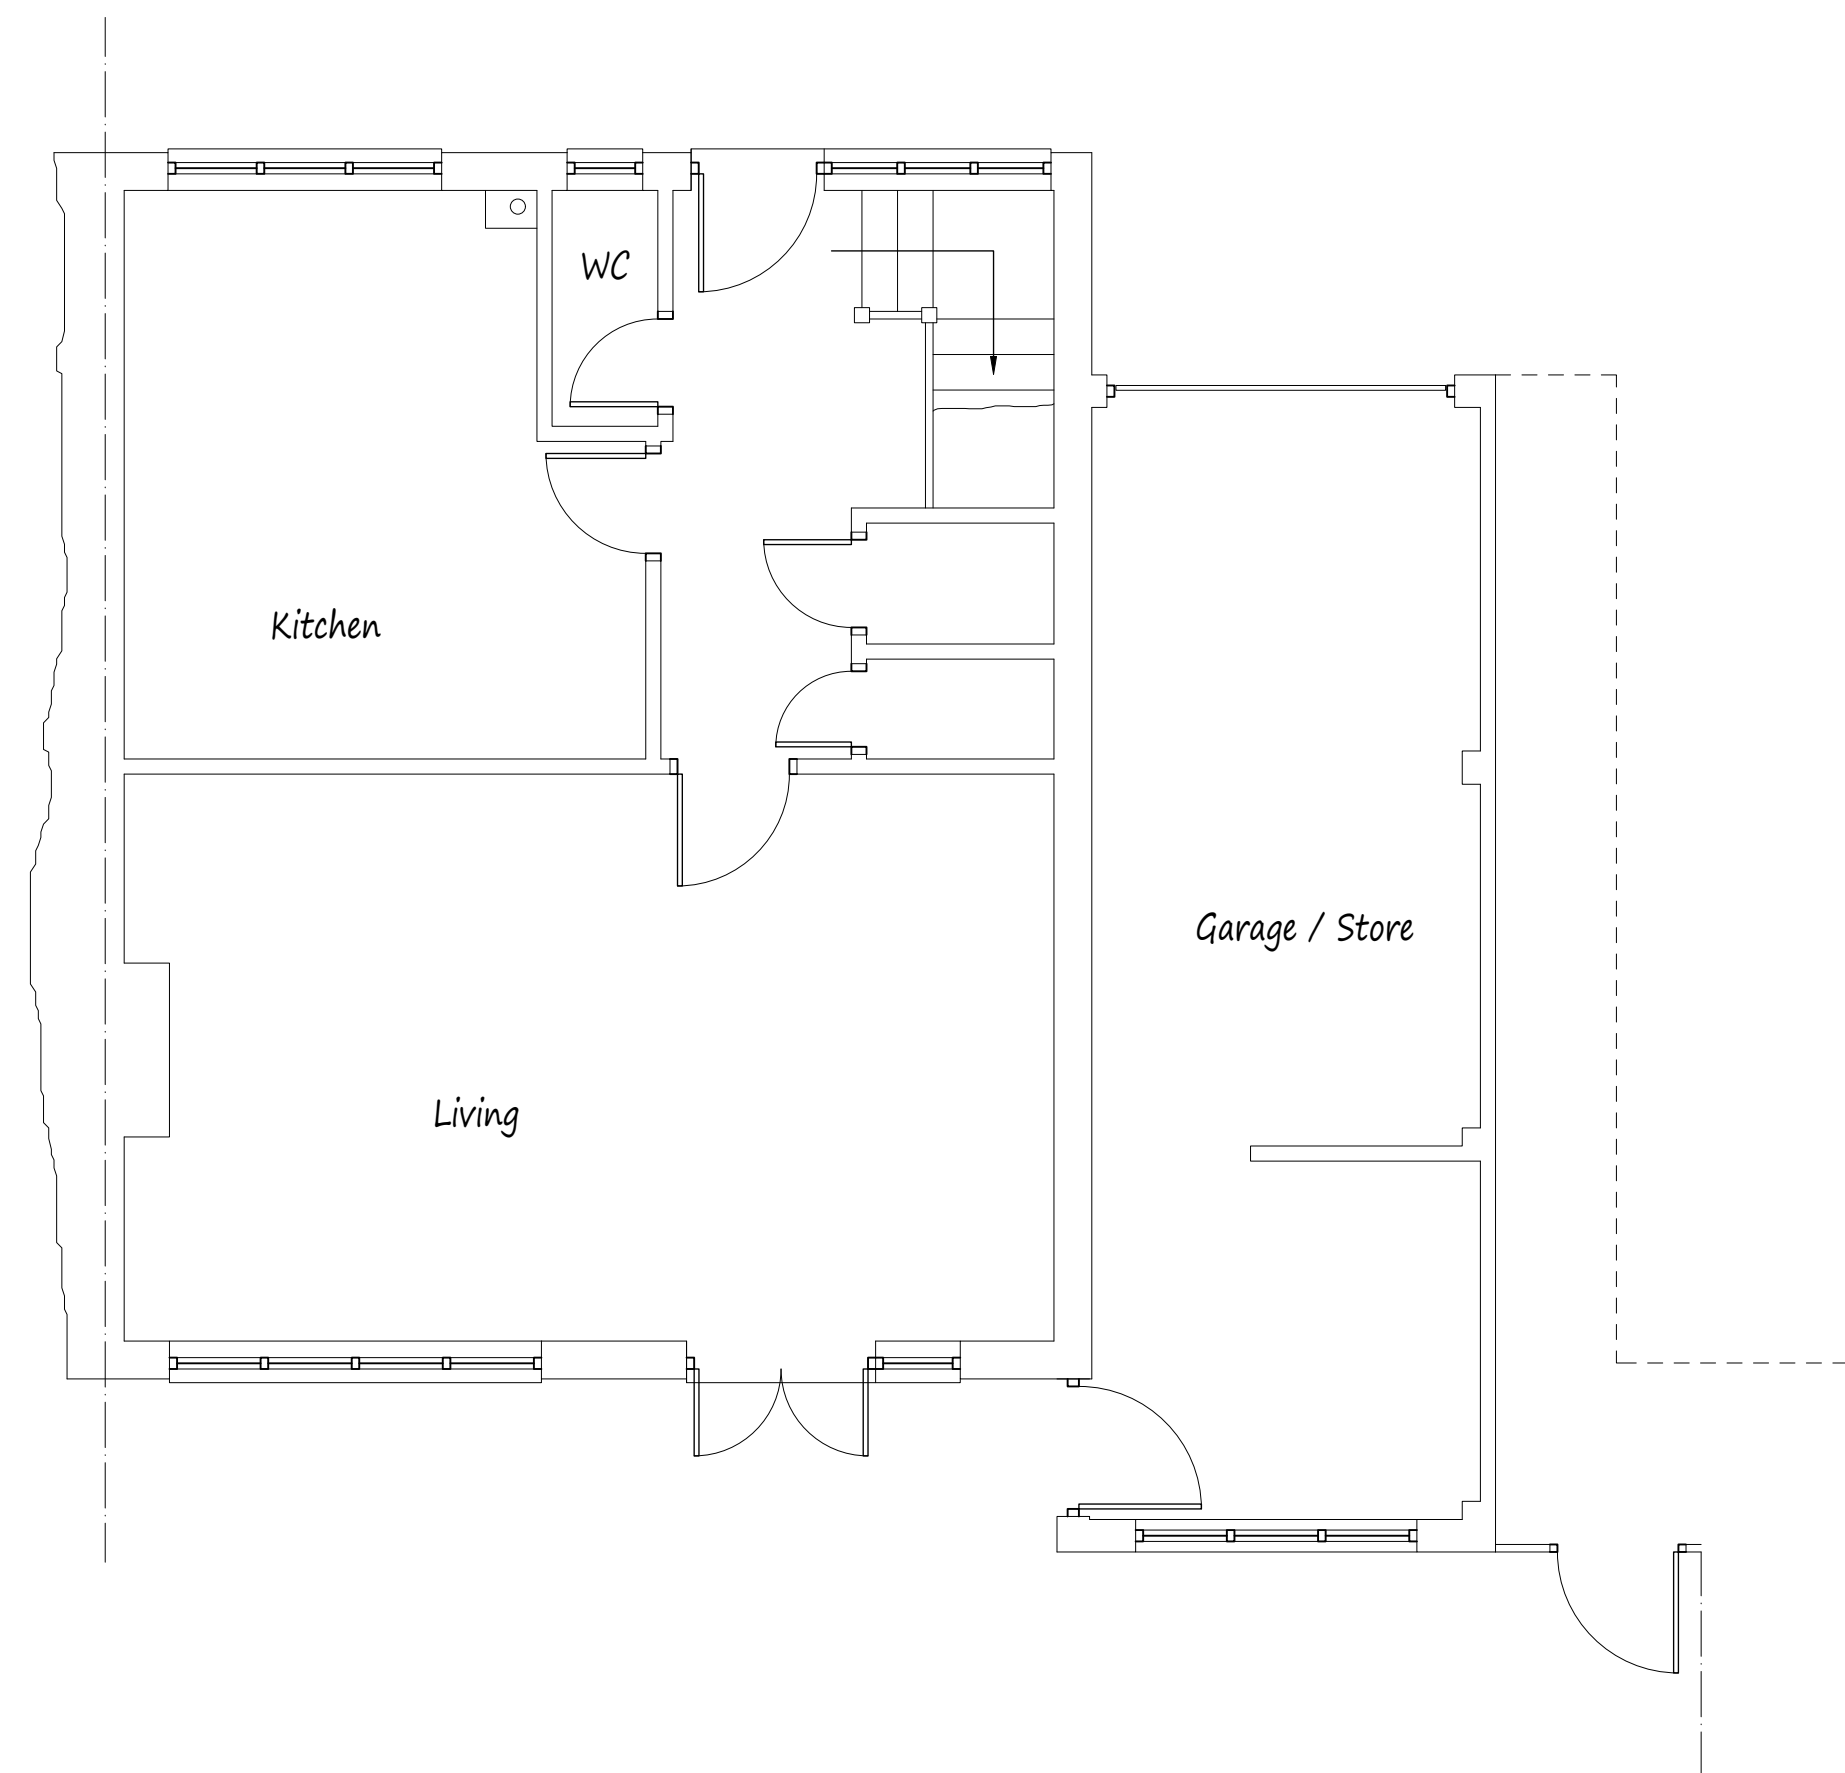



Existing Ground Floor Plan

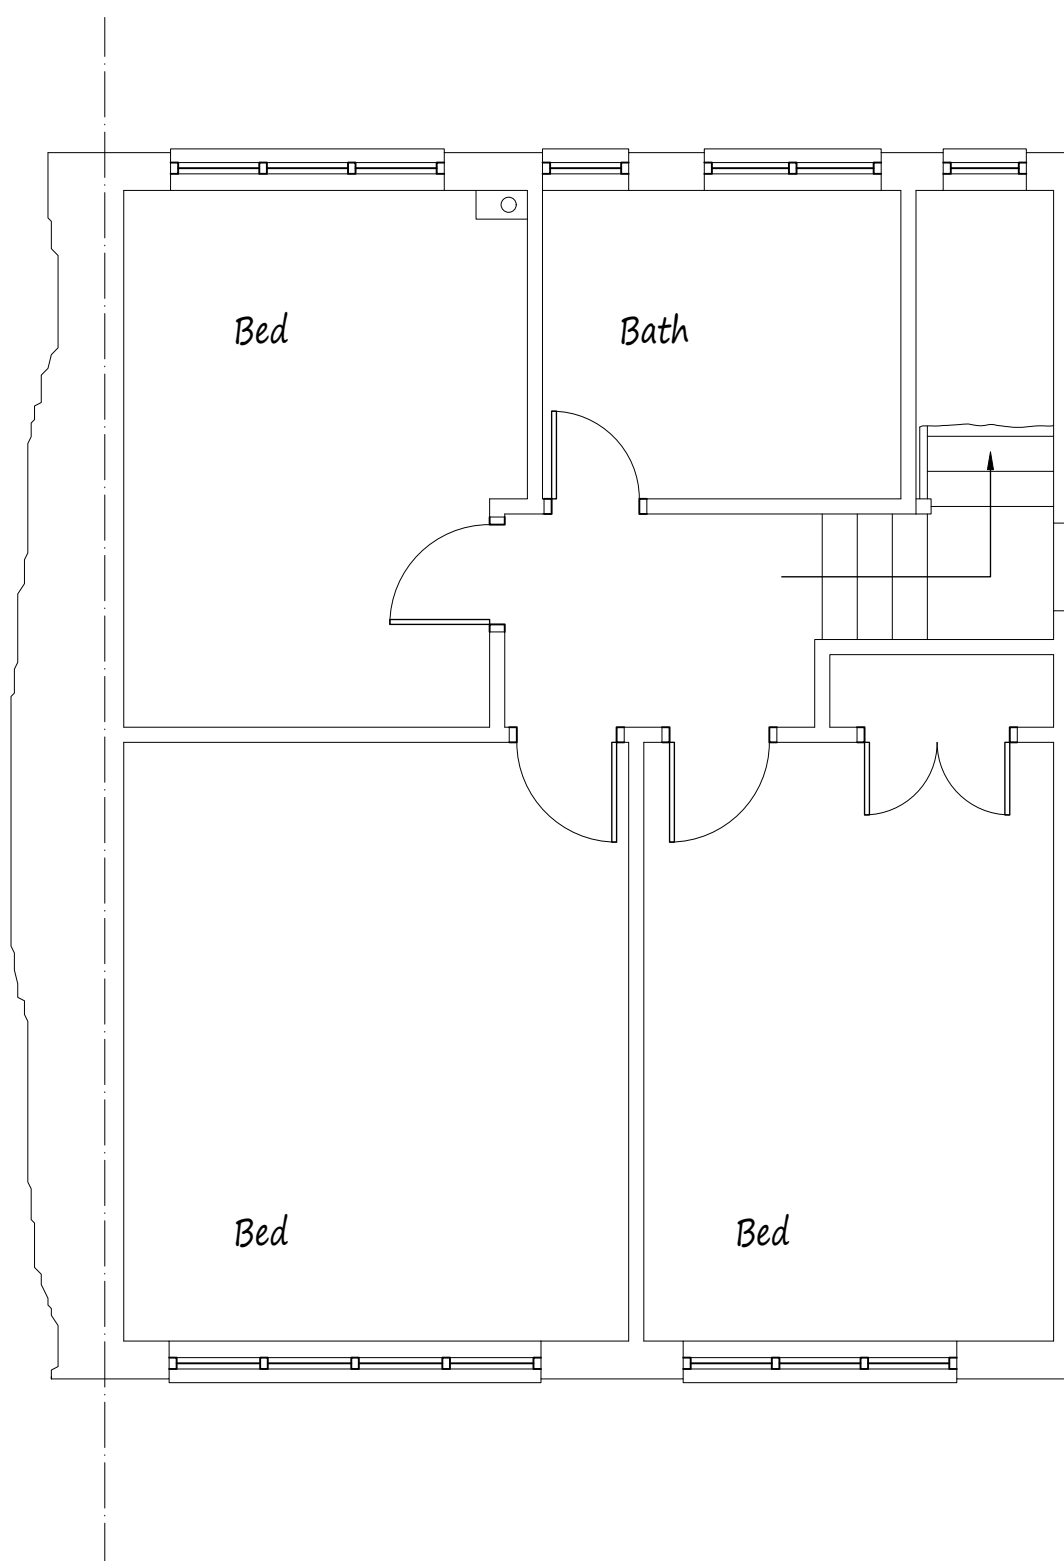

Existing First Floor Plan

This drawing to be read in conjunction with Drg No 2605/02


Scale Bars

 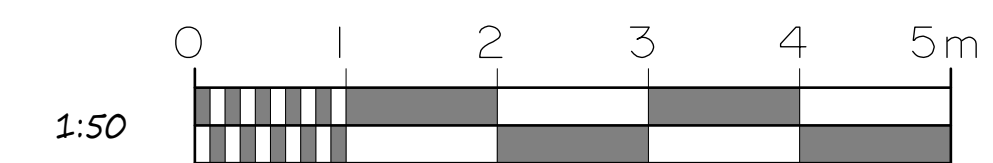

Existing Elevations




Front Elevation

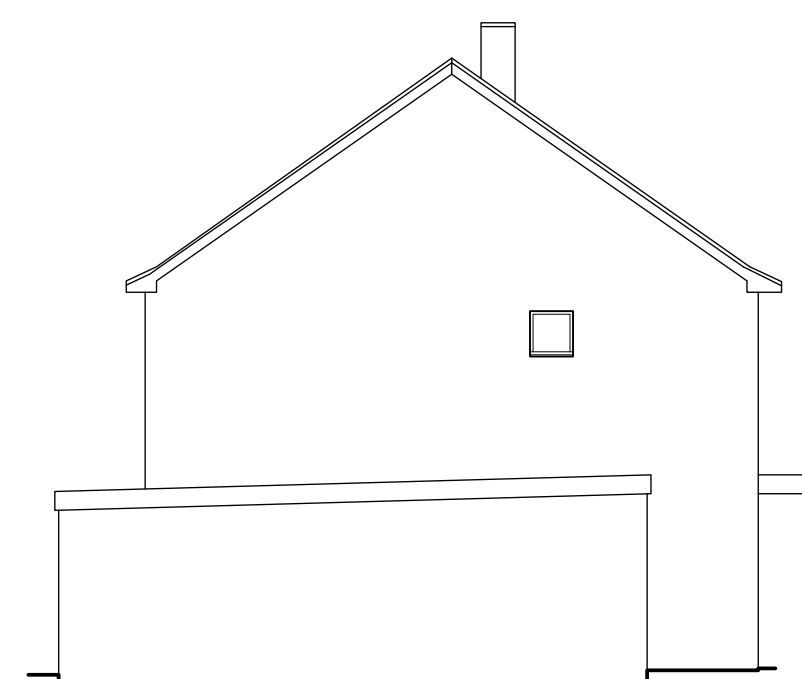

Side Elevation



Rear Elevation

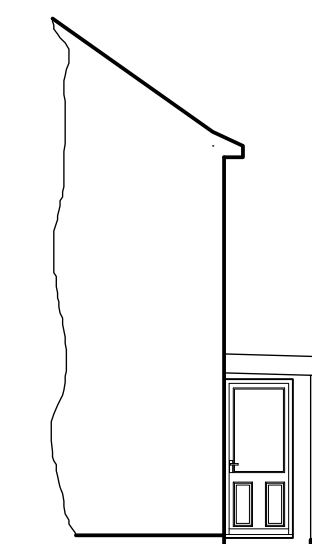

Side Elevation

A	Date	Revisions

Copyright

**Pottle & Co
Architectural Services**

**Tel: 07514 541721
mark@pottleandco.com
www.pottleandco.com**

Client
Mr Sellwood & Miss Sanchez

Job Title
27 Farlands
Pinner
Middlesex

Drawing Title
Existing Details

Scale
1:50, 100

Date
May 2026

Drawn by
MDP

Drg No.
2605/01