



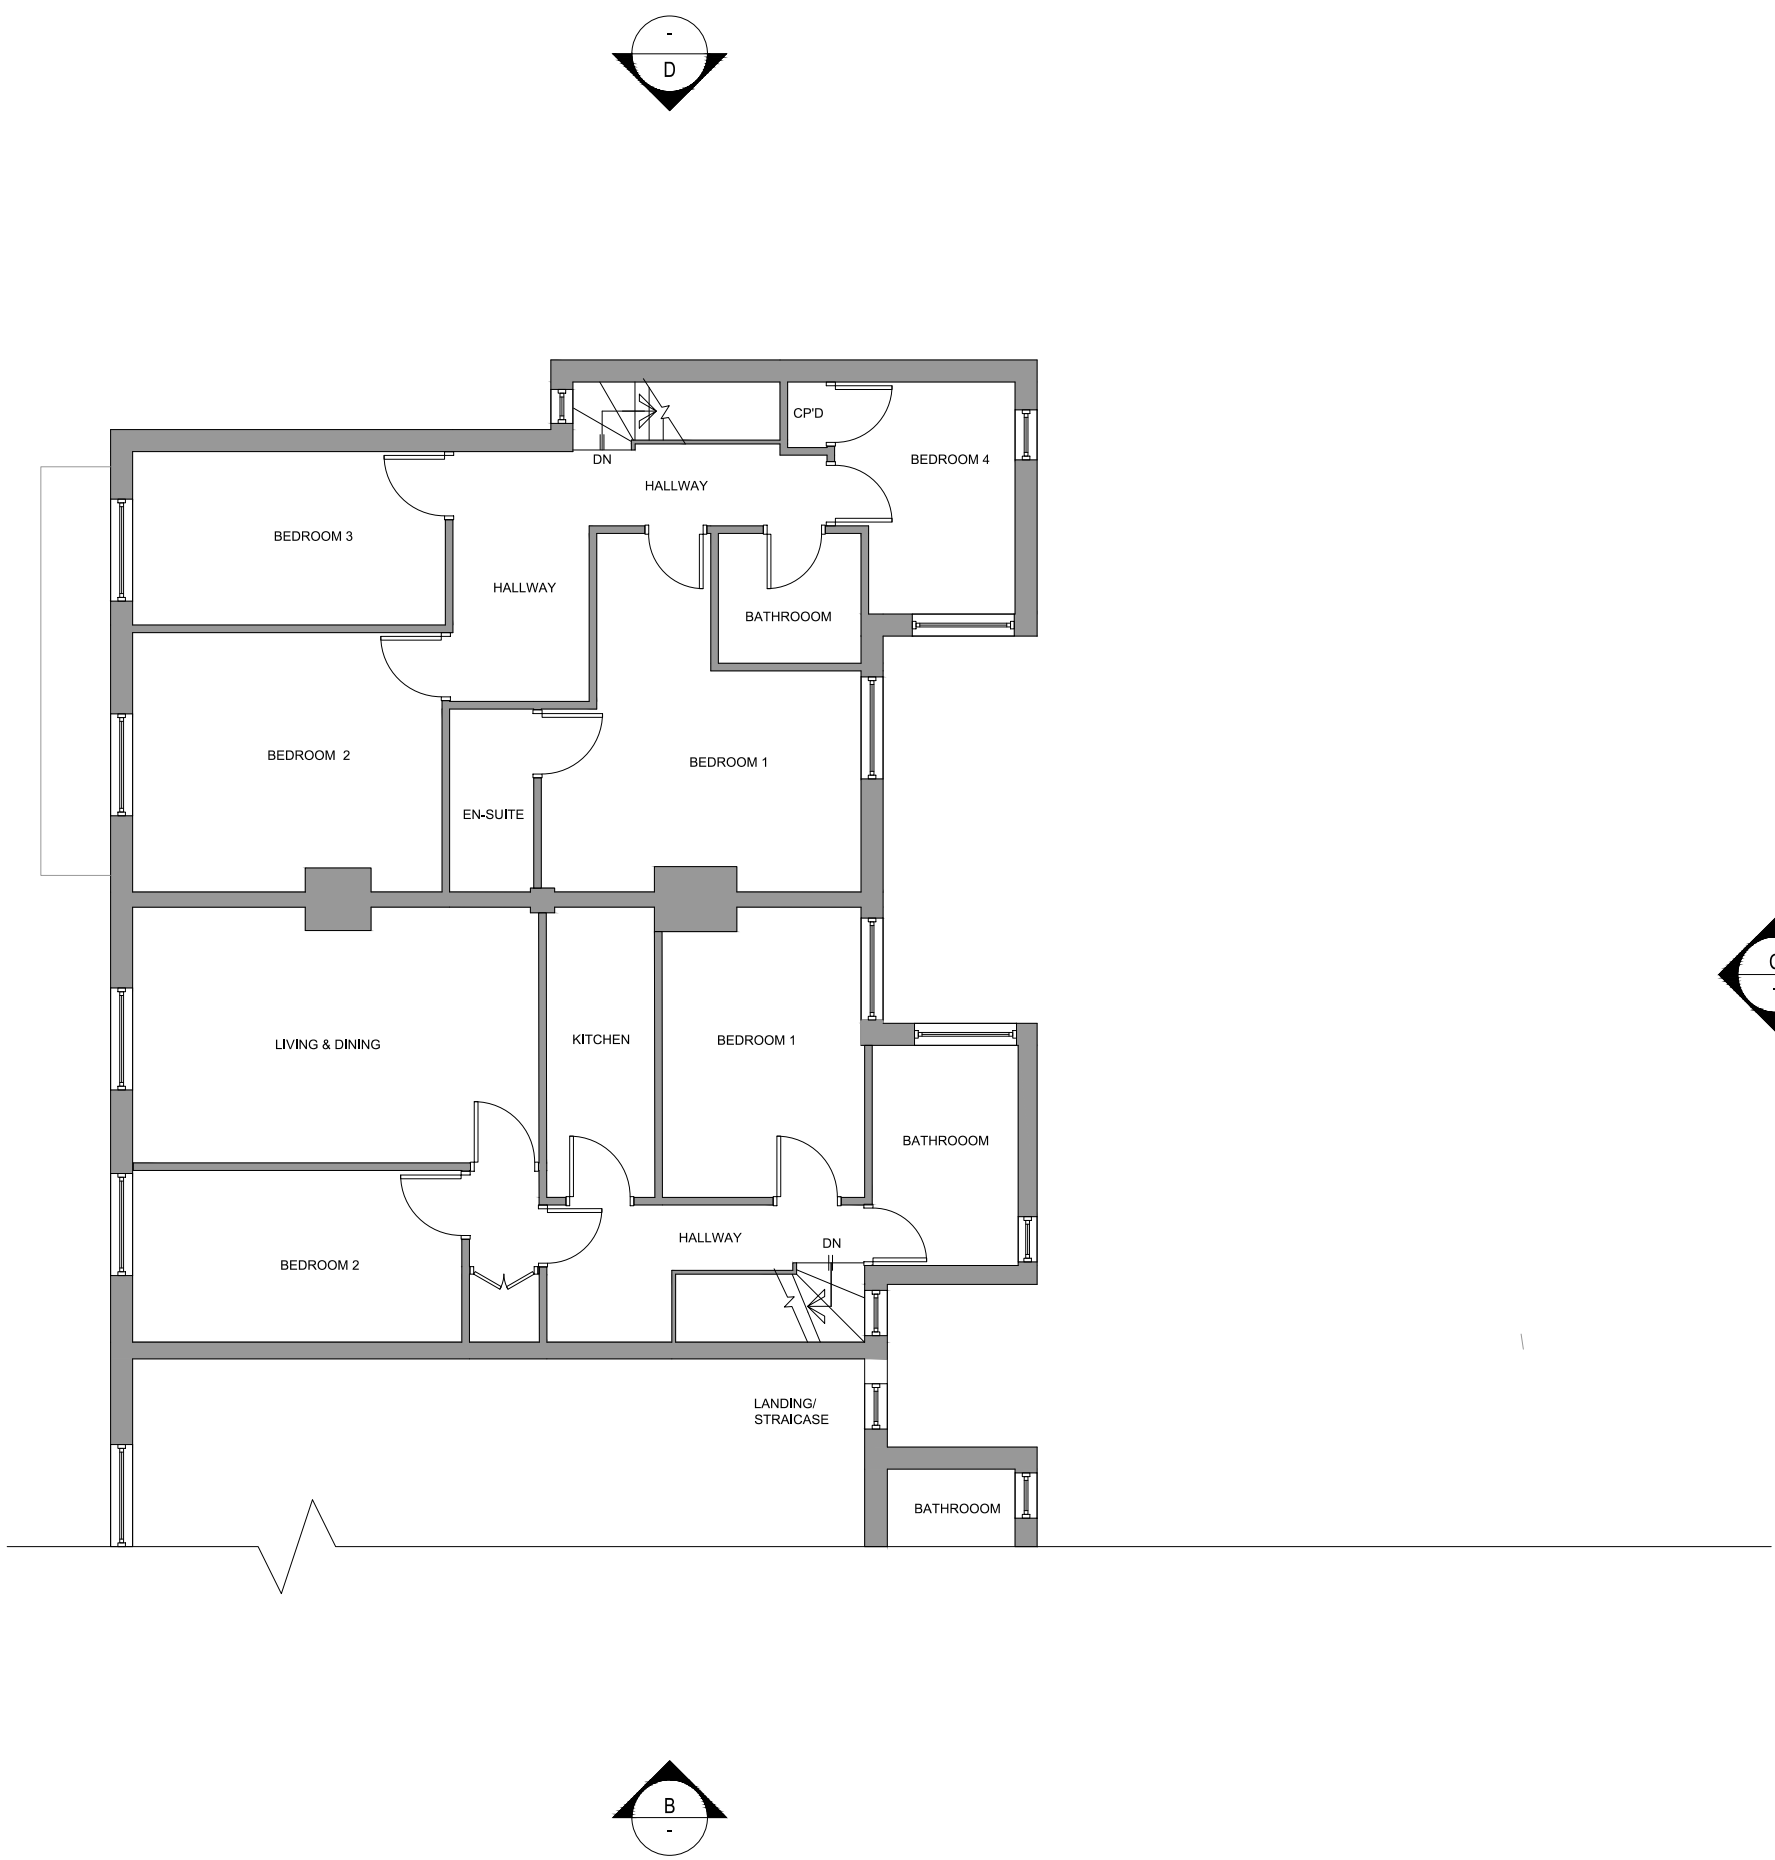

EXISTING FIRST FLOOR PLAN
SCALE 1:100

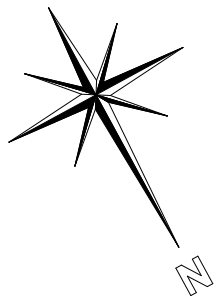

SCALE 1:100
0M 1M 2M 3M 4M 5M 6M 7M 8M 9M 10M

www.new-designs.co.uk
info@new-designs.co.uk

General Notes
NOTE: ALL MEASUREMENTS TO BE CHECKED ON SITE AND NOT SCALED FROM THIS DRAWING. ANY DISCREPANCIES TO BE REPORTED TO THE PLANNING AGENT. THIS IS A PLANNING DRAWING AND SHALL NOT BE USED FOR CONSTRUCTION/BUILDING CONTROL PURPOSES WHERE APPLICABLE. PARTY WALL (ETC) ACT 1996 TO BE AGREED WITH ADJOINING NEIGHBOURS PRIORS TO COMMENCING. ANY STRUCTURAL WORKS TO BE ASSESSED BEFORE COMMENCING WORKS. ALL WORKS TO THE SATISFACTION OF LOCAL AUTHORITY INSPECTOR. NO DEVIATION FROM THESE DRAWINGS WHAT SO EVER UNLESS AGREED IN WRITING WITH THE LOCAL AUTHORITY.

No.	Revision/Issue	Date

EXISTING FIRST FLOOR
PLAN

Project Address
101 – 103
LANDSBURY DRIVE
HAYES

Project EXTENSION	Drq.No. ND/LD/03
Date 10.05.2026	
Scale 1:100	Size: A2