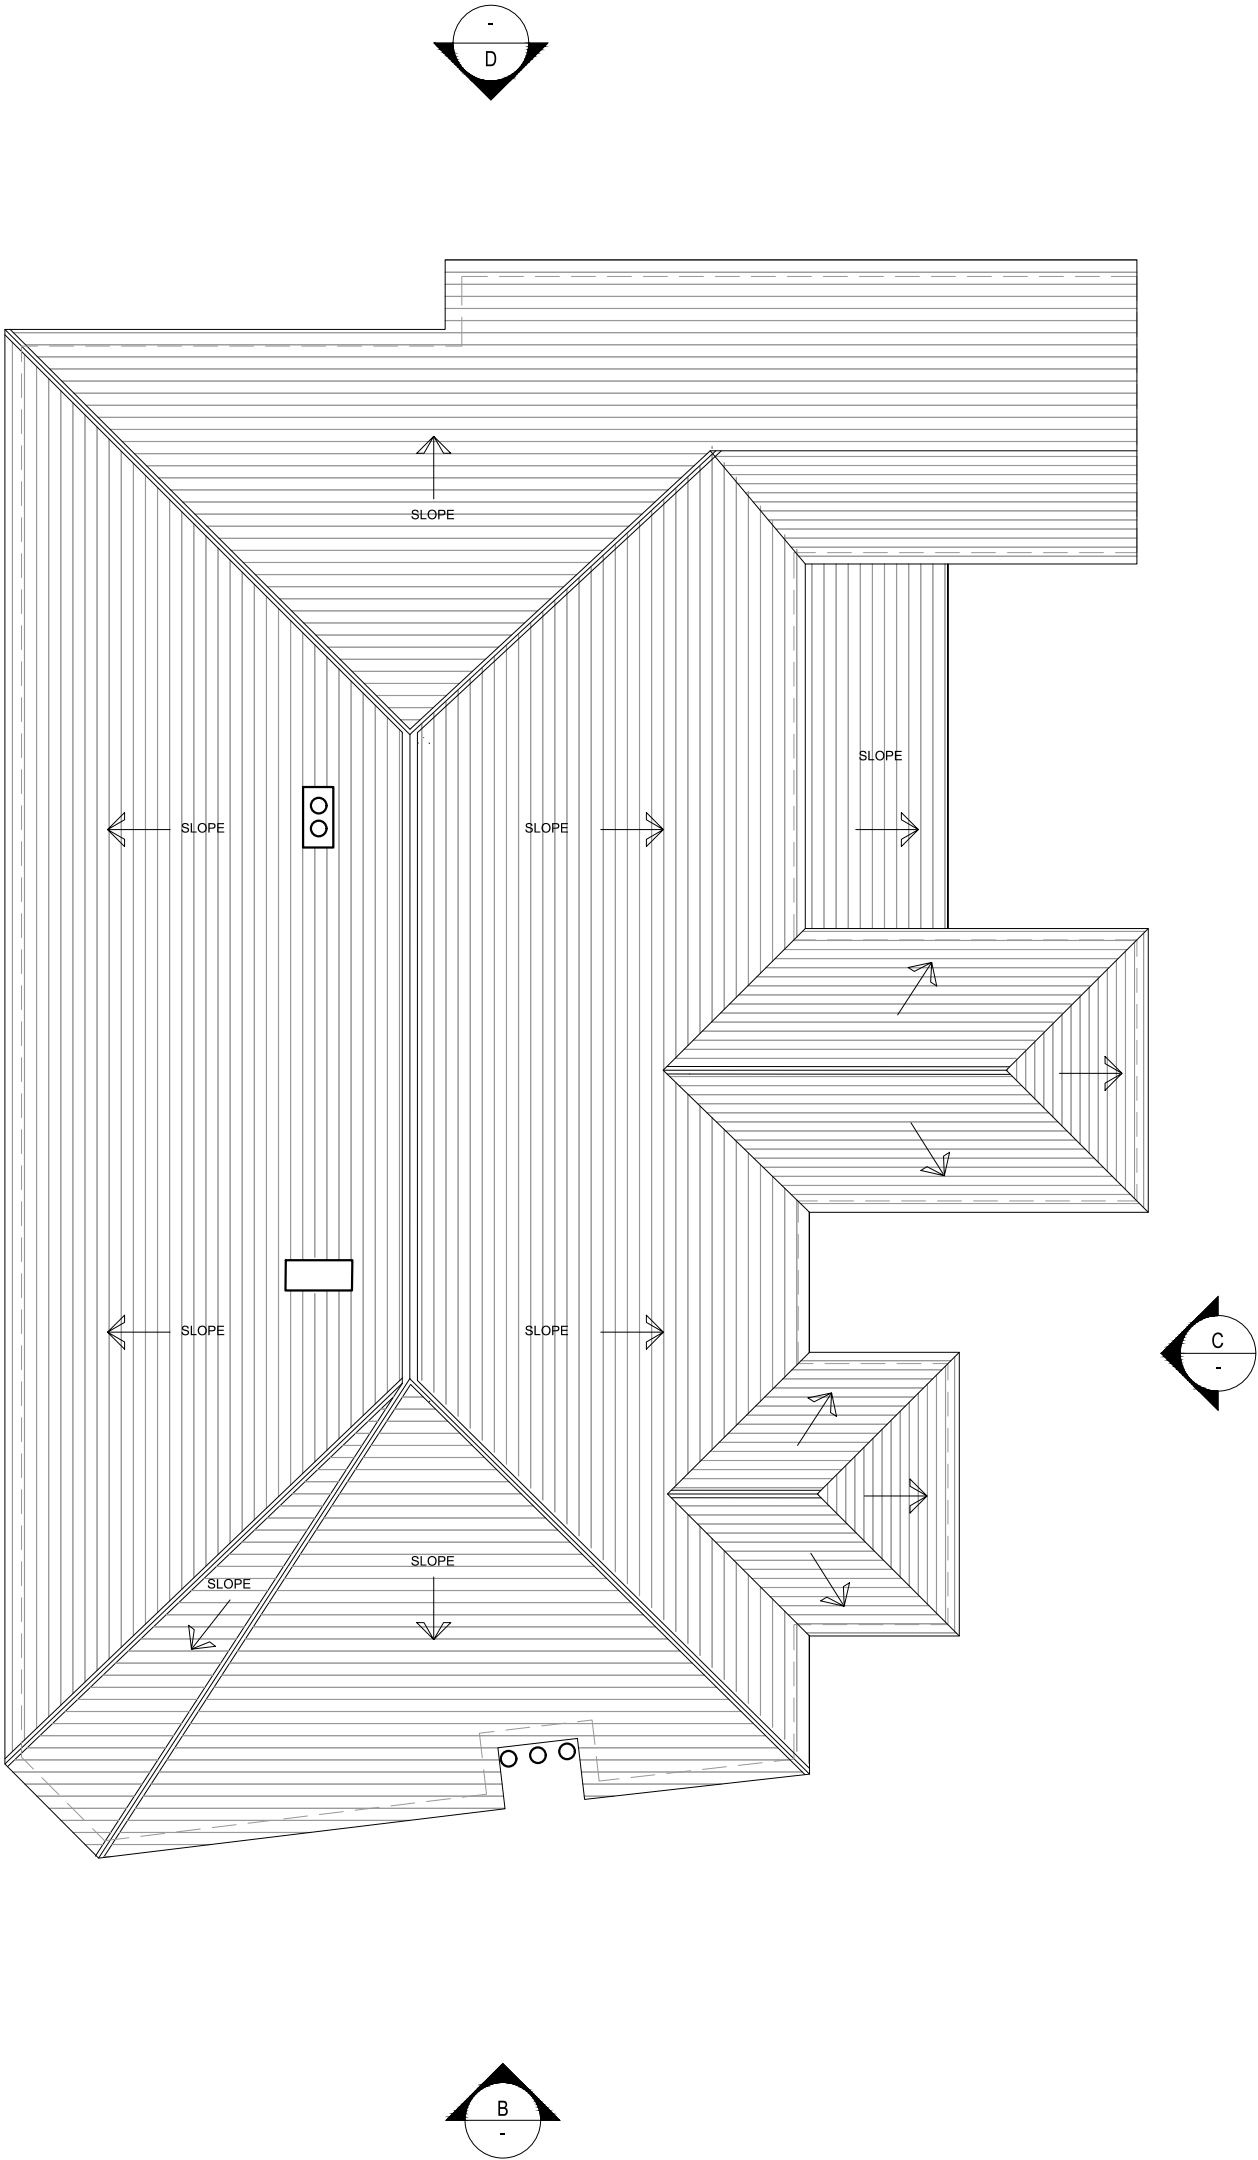


PROPOSED ROOF PLAN
SCALE 1:100

www.new-designs.co.uk
info@new-designs.co.uk

NOTE:
ALL MEASUREMENTS TO BE CHECKED ON SITE AND NOT SCALED FROM THIS DRAWING. ANY DISCREPANCIES TO BE REPORTED TO THE PLANNING AGENT. THIS IS A PLANNING DRAWING AND SHALL NOT BE USED FOR CONSTRUCTION/BUILDING CONTROL PURPOSES WHERE APPLICABLE. PARTY WALL (ETC) ACT 1996 TO BE AGREED WITH ADJOINING NEIGHBOURS PRIORS TO COMMENCING. ANY STRUCTURAL WORKS TO BE ASSESSED BEFORE COMMENCING WORKS. ALL WORKS TO THE SATISFACTION OF LOCAL AUTHORITY INSPECTOR. NO DEVIATION FROM THESE DRAWINGS WHAT SO EVER UNLESS AGREED IN WRITING WITH THE LOCAL AUTHORITY.

General Notes		
No.	Revision/Issue	Date

PROPOSED ROOF PLAN

Project Address
101 - 103
LANDSBURY DRIVE
HAYES

Project EXTENSION	Drg.No. ND/LD/08
Date 10.05.2026	
Scale 1:100	
Size: A2	