



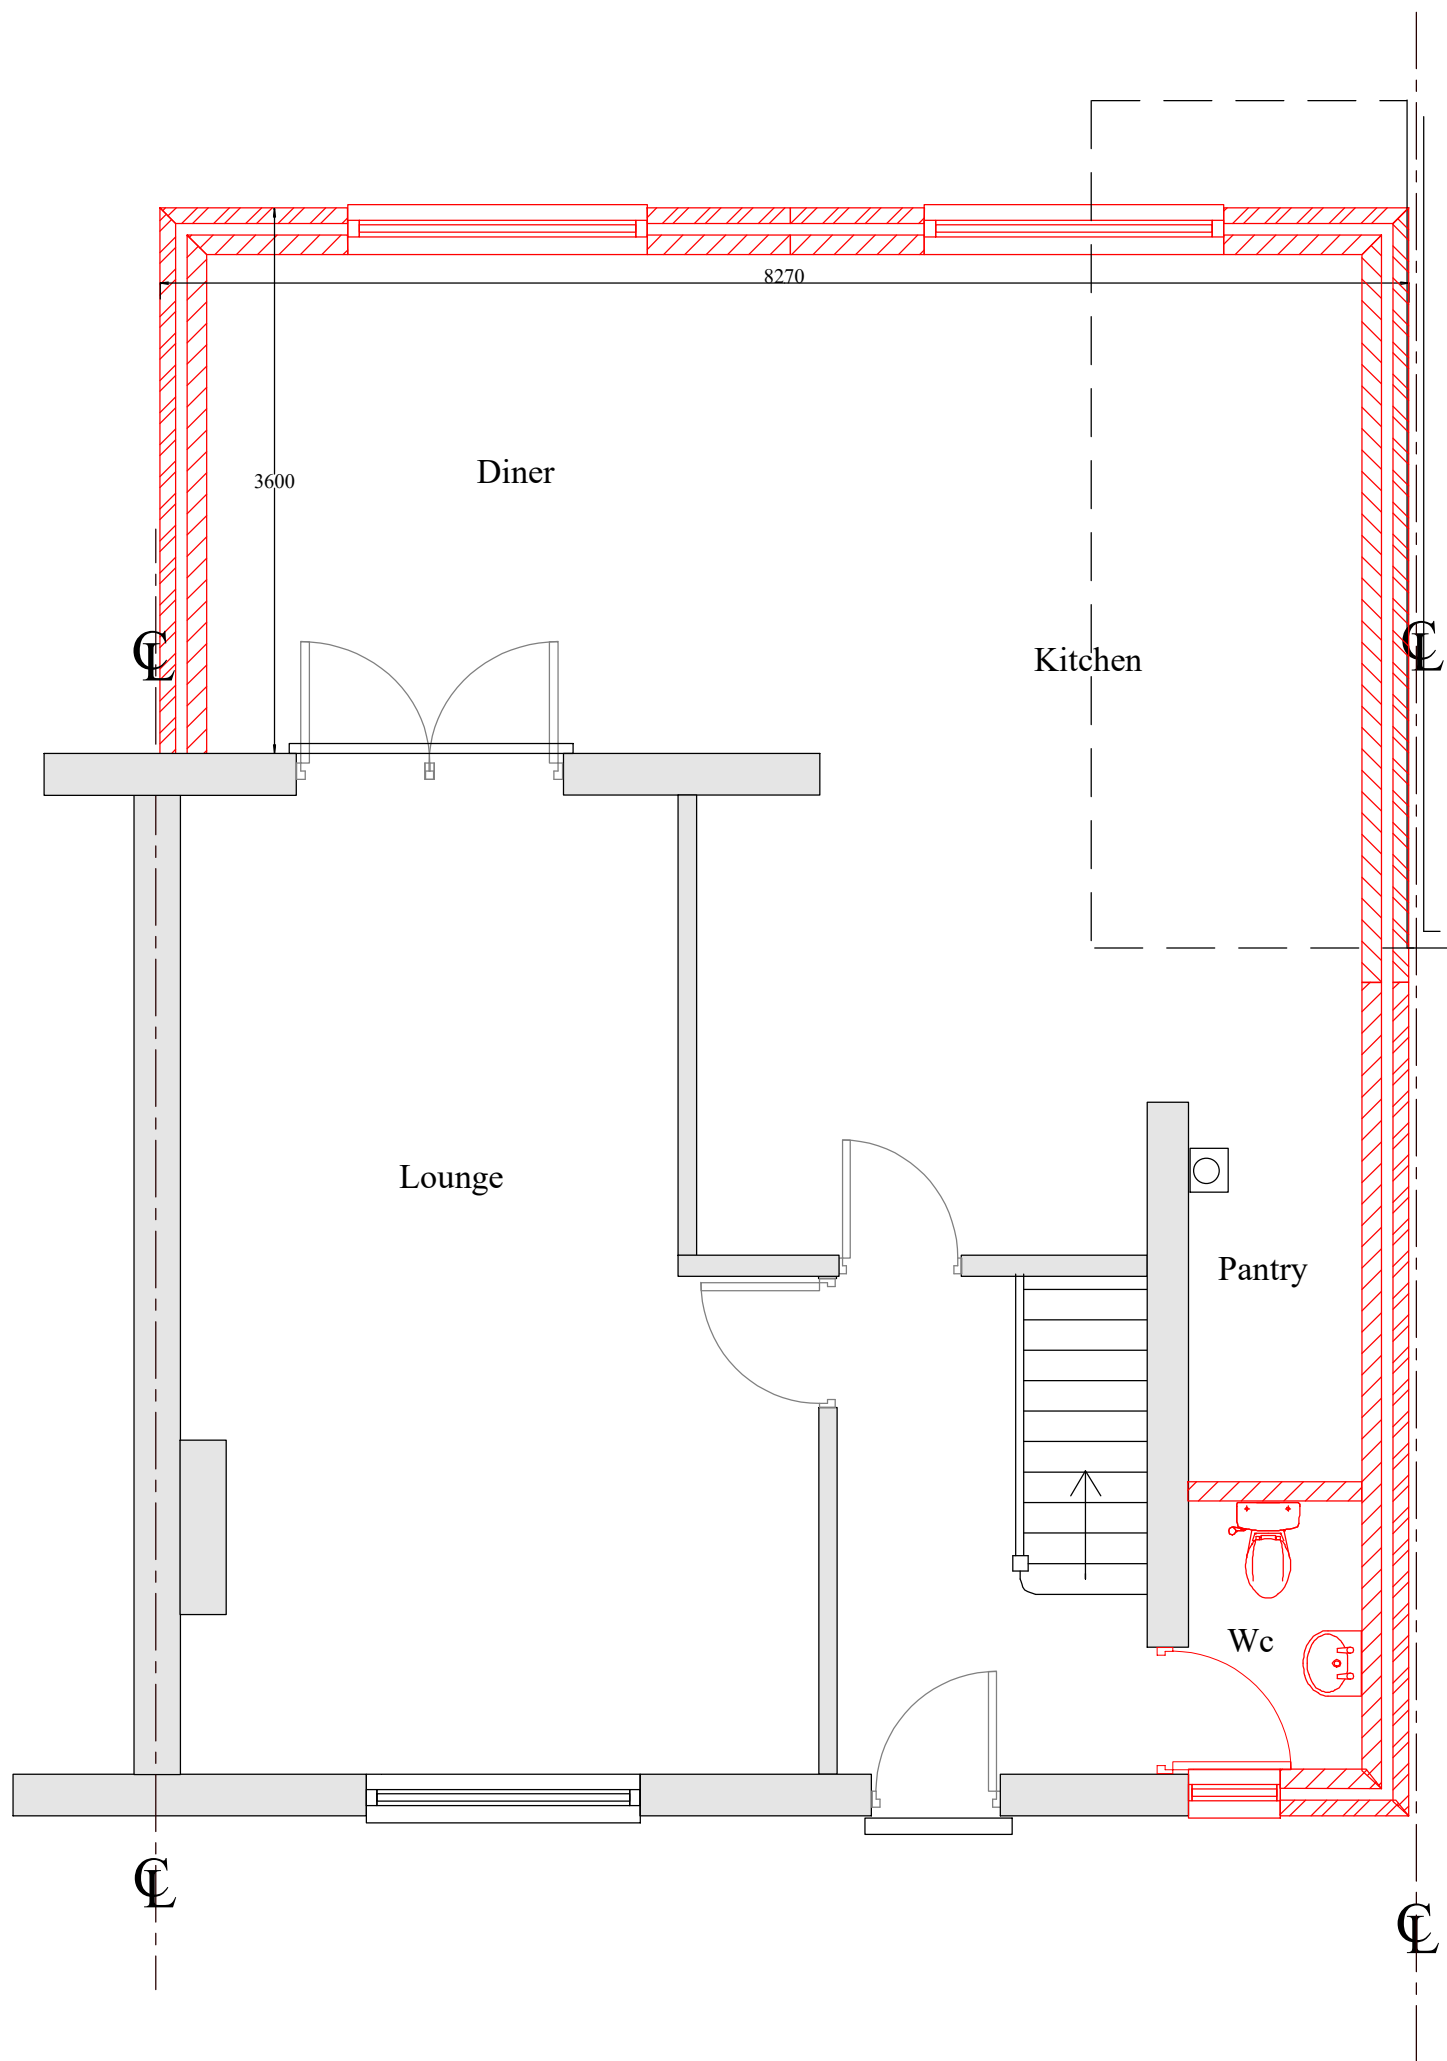

EXISTING GF PLAN

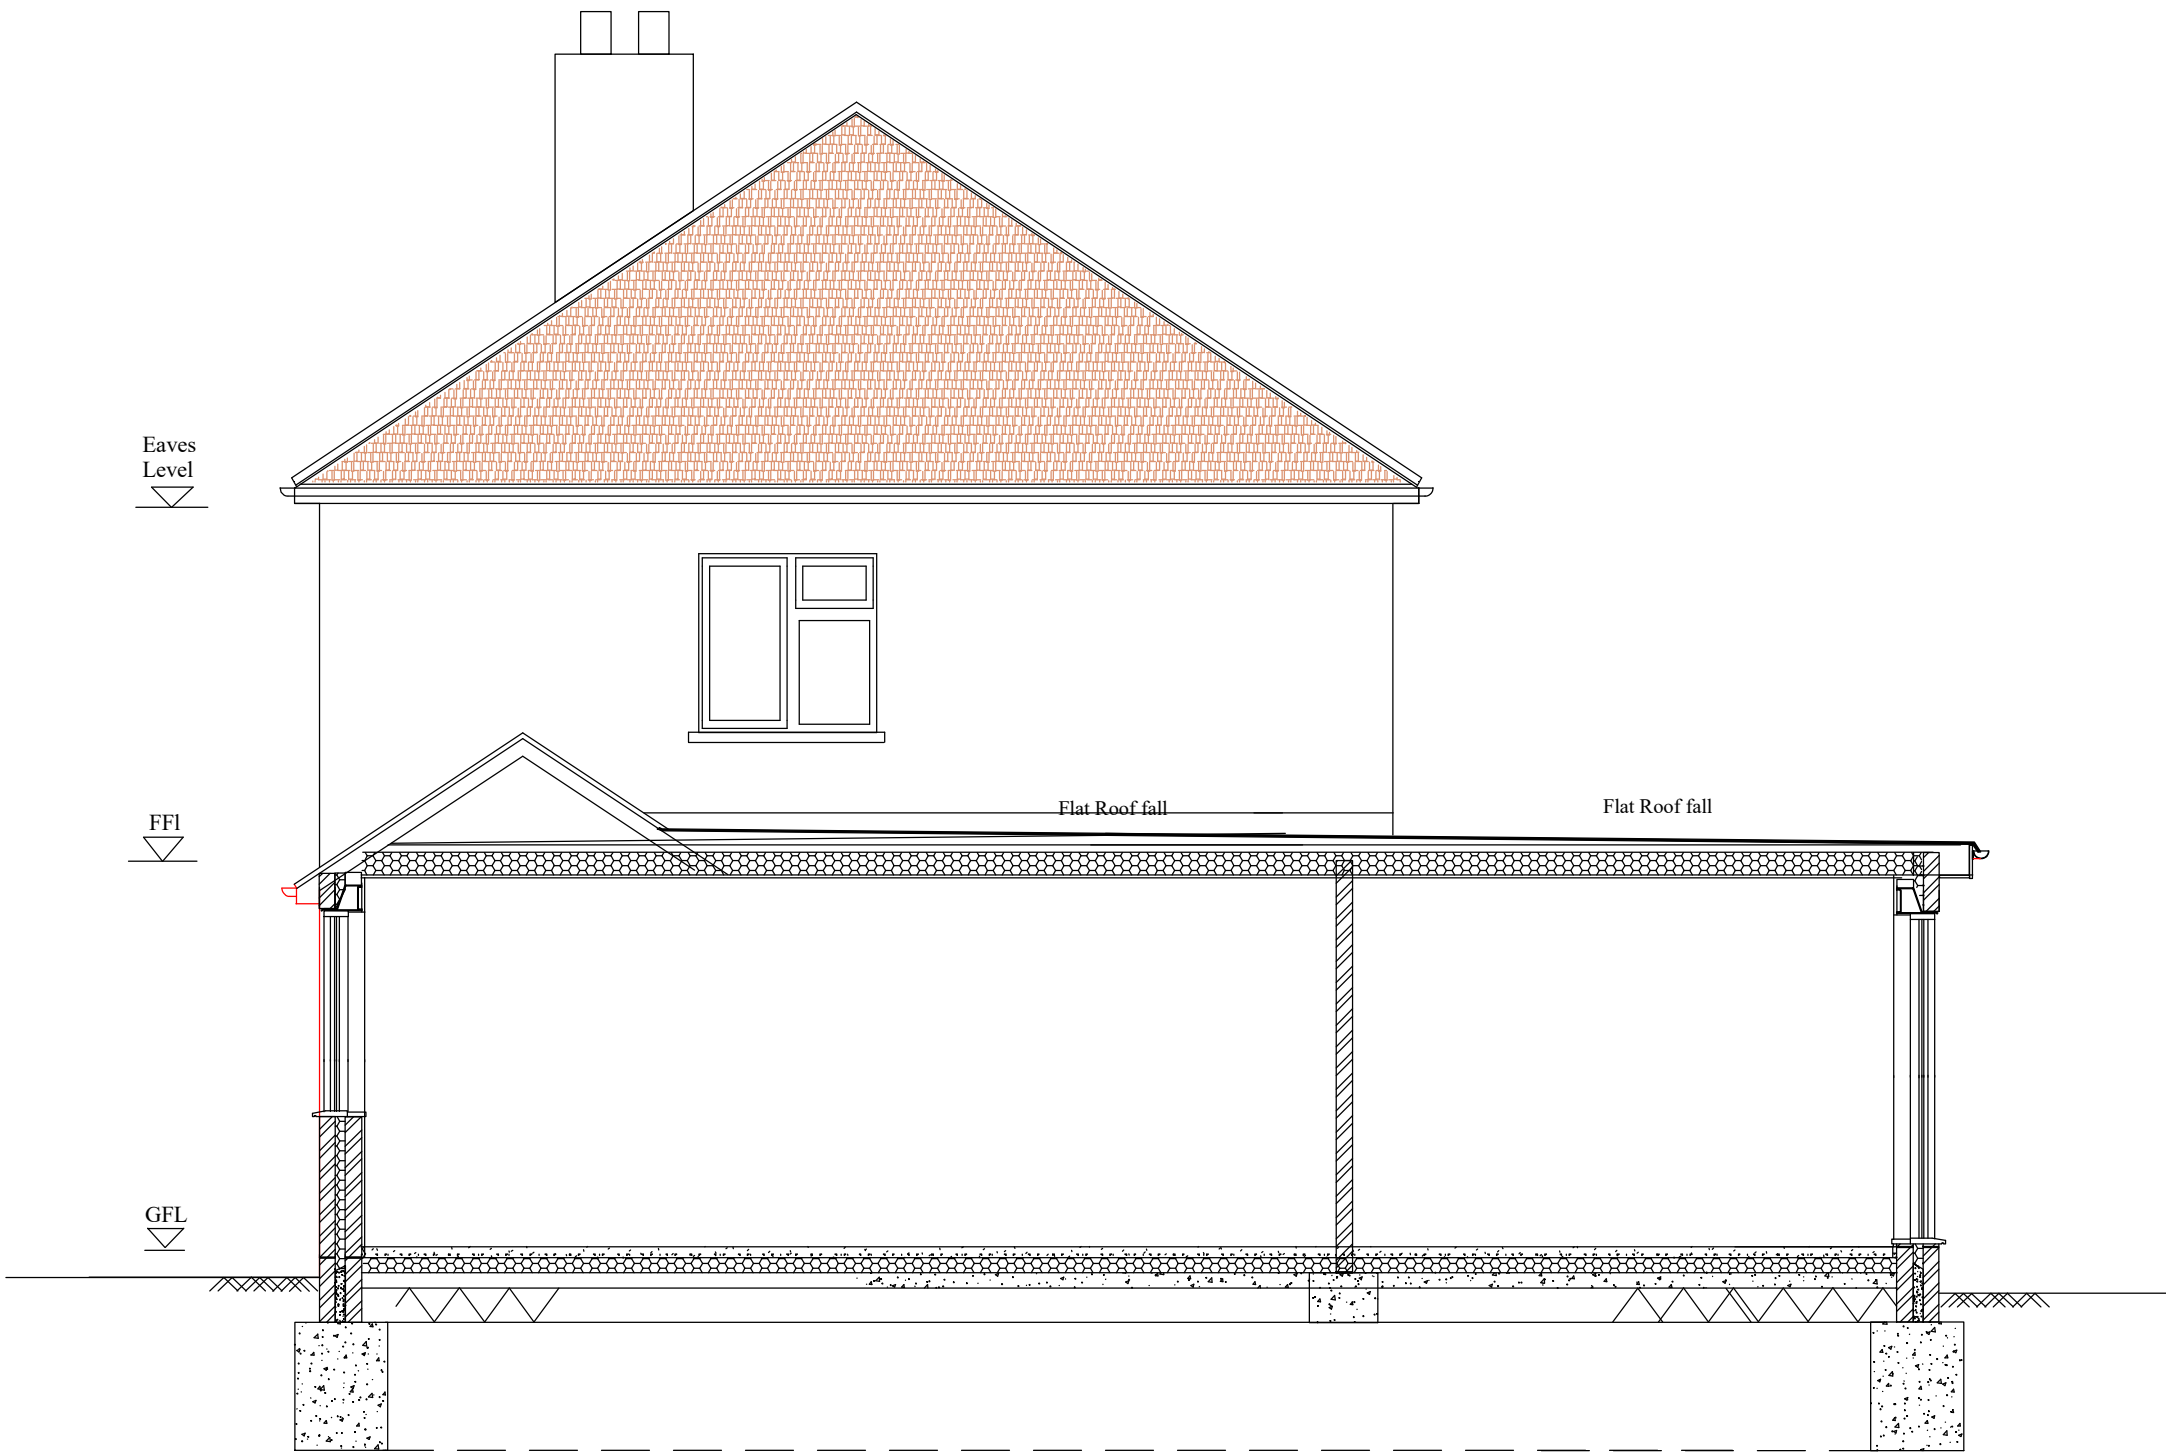

PROPOSED SECTION

|                                                                           |                                                  |   |
|---------------------------------------------------------------------------|--------------------------------------------------|---|
| Notes;                                                                    |                                                  |   |
| 1 Refer Drawing No P4301 for Notes                                        |                                                  |   |
|                                                                           |                                                  |   |
|                                                                           |                                                  |   |
| A                                                                         | Depth reduced to 3.6m and rear elevation amended | 05/07/26   |
| Revision                                                                  | Description                                      | Date   |
| Project; 43 Skipton Drive<br>Hayes, UB3 1PN                               |                                                  |   |
| Project Title;<br><br>Proposed Single Storey<br>Side and Rear Extension   |                                                  |   |
| Drawing No; P4302                                                         |                                                  | Revision; A   |
| Date; May 2026                                                            | Drawn by; AS                                     |   |
| Scale; 1/50 @A2                                                           | Chkd by; MK                                      |   |
| Line Design Ltd<br>17A King Edward Road<br>Ruislip, Middlesex,<br>HA4 7AE |                                                  | <br>Tel: 07904 579357,<br>email: linedesign20@gmail.com |