

Contact:
Email: rabinkhadda@hotmail.co.uk,
Cell: 044 + 078 3293 8374
Web site: www.bluearchdesign.co.uk

Notes:
© 2026 Blue Architecture Limited.
All rights reserved.
All drawings are for the purpose of gaining
Planning Permission approval only.
All written dimensions to be taken in
preferences to scaled dimensions.

Rev.	Description	By	Ckd	Date

Client:
Mr. Tej Prasad Prasai.


Project:
Proposed single storey rear extension 6.0 M,
Detached out building at the end of rear garden
for physical fitness-storage and demolish
existing rear lean extension.

Location:
54 Coronation Road,Hayes,
Middlesex, UB3 4JT.

Status:
PLANNING


Title:
Existing and Proposed Ground Floor plans.

Drawn by:	Str. Etr.	Checked by:
L.p	---	R.k
Project no:	Sheet Size	Sheet no.
BAL-1926	A3	
Date:	Scale:	
19/05/2026	1:100	

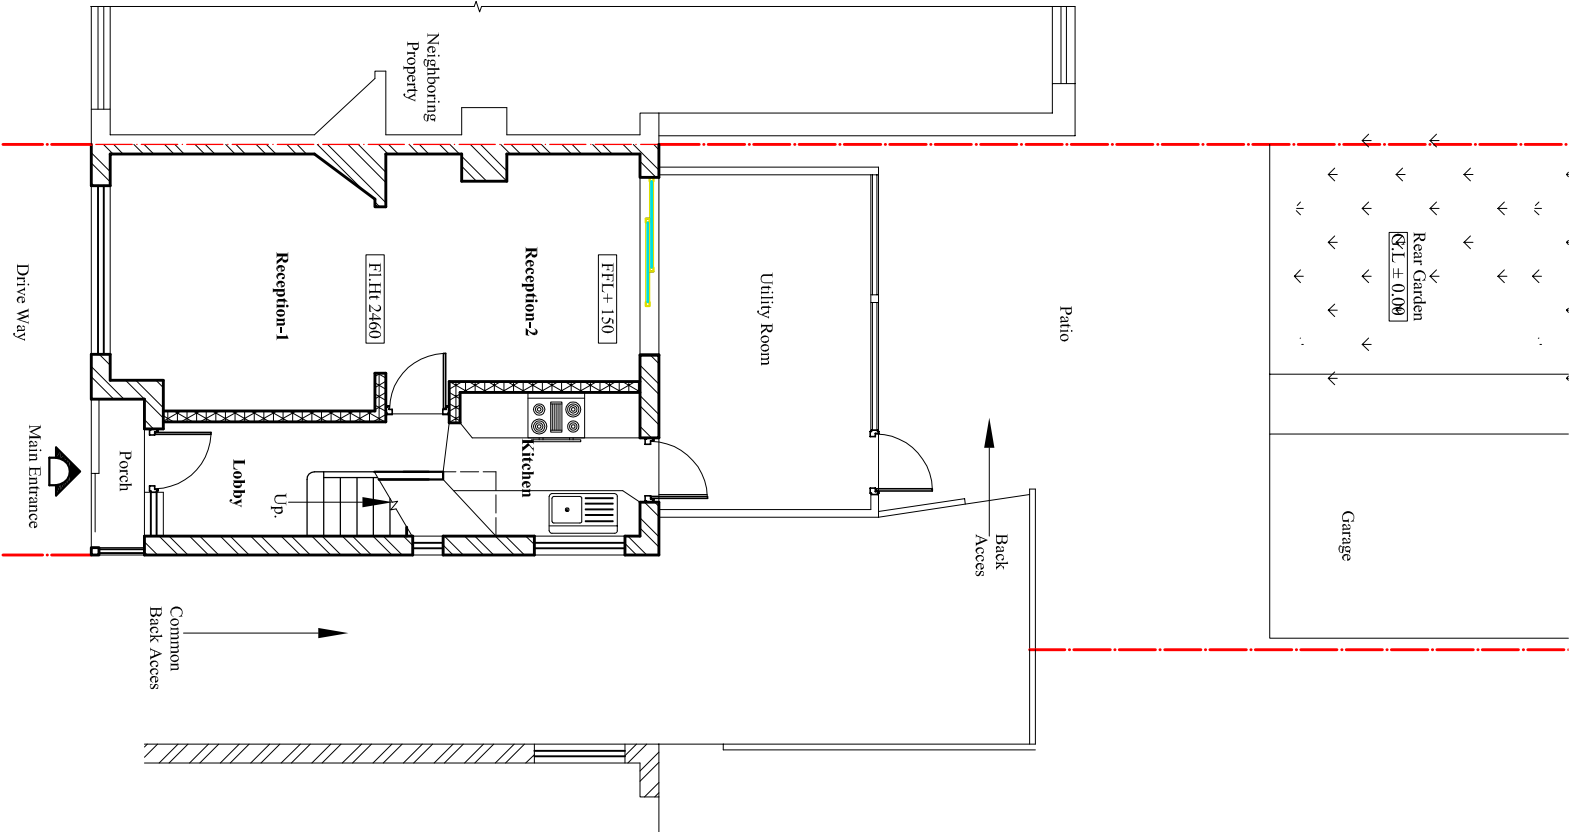

Existing Ground Floor Plan

Scale:1:100

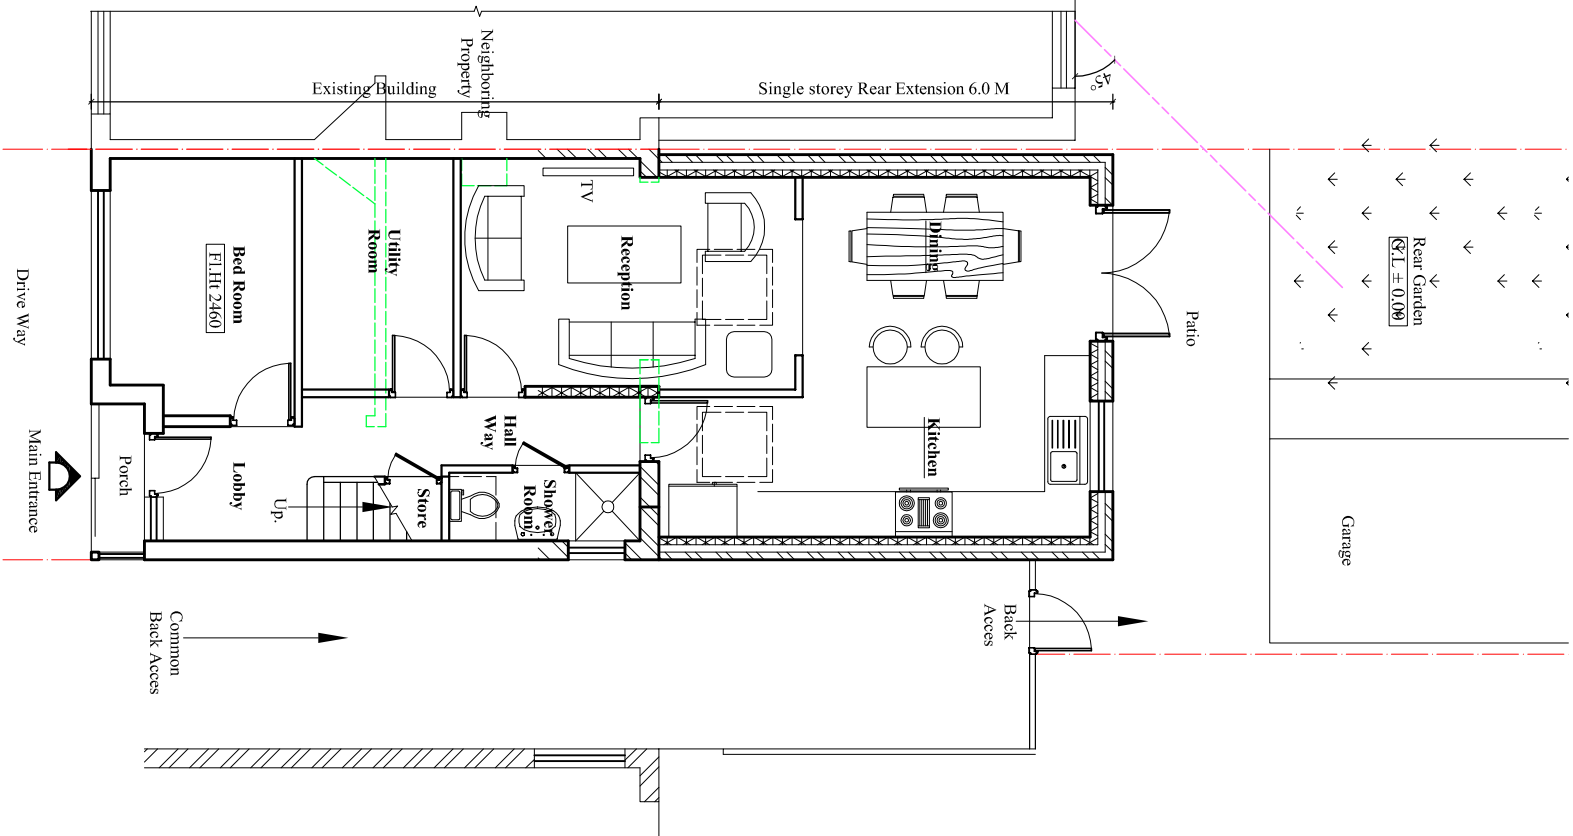

Proposed Ground Floor Plan-1

Scale:1:100