

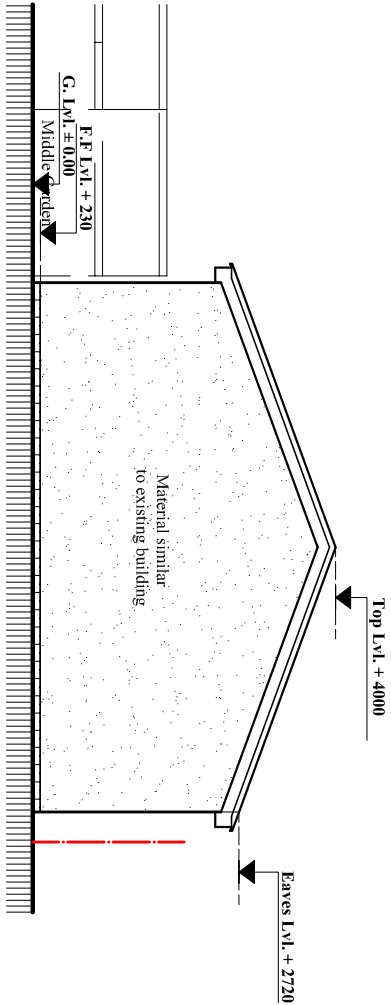
 


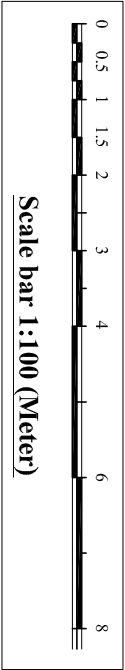


Proposed West Elevation

Scale:1:100

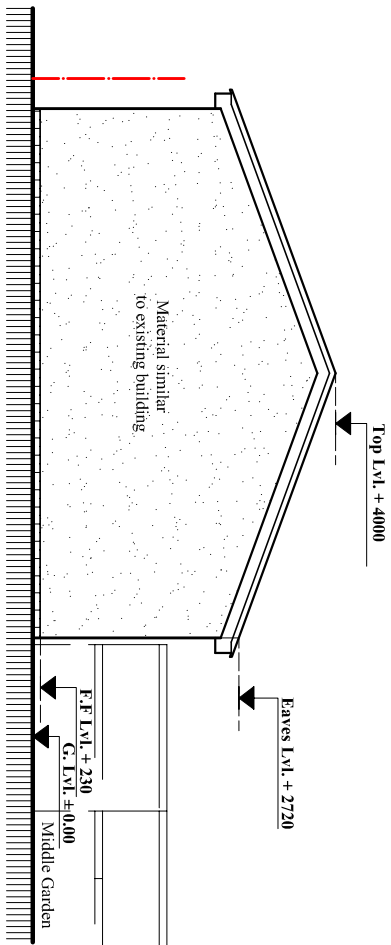


Proposed East Elevation

Scale:1:100

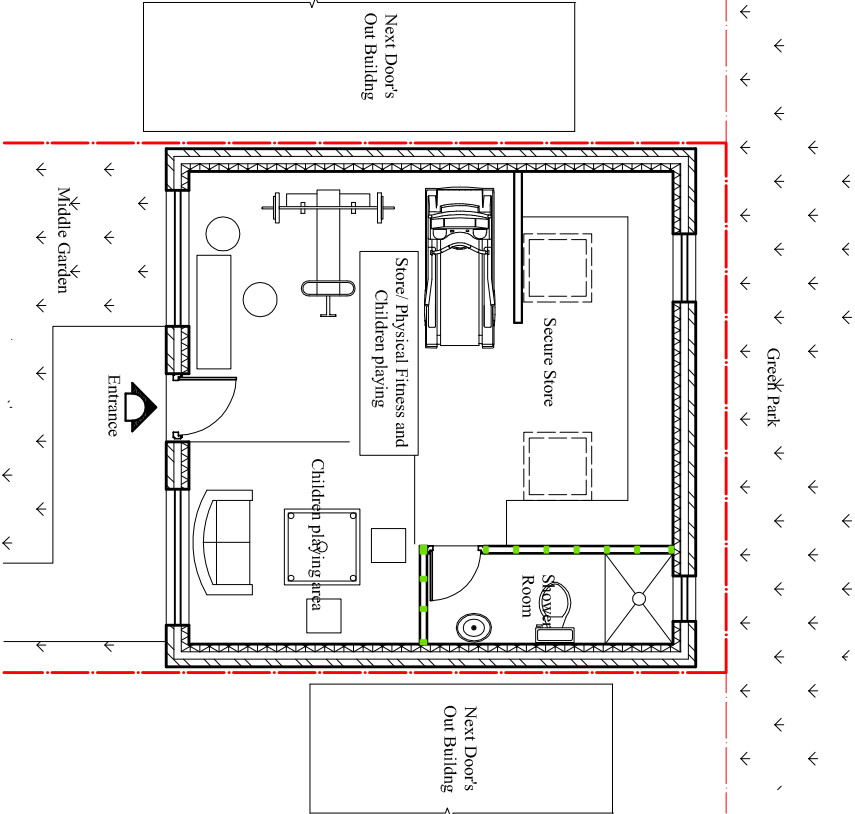


Proposed Ground floor plan (Foot Area: 47.95 Sq.M)

Scale:1:100

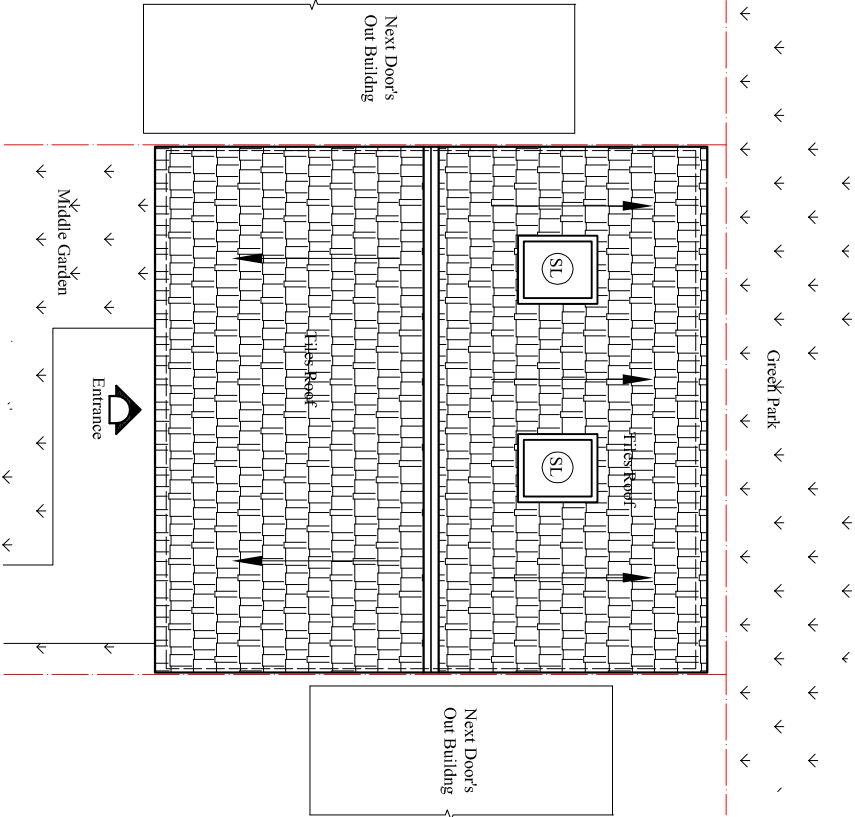


Proposed Roof plan

Scale:1:100

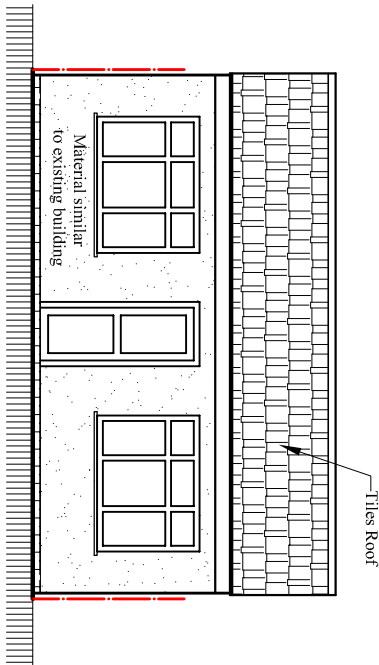

Proposed North Elevation

Scale:1:100

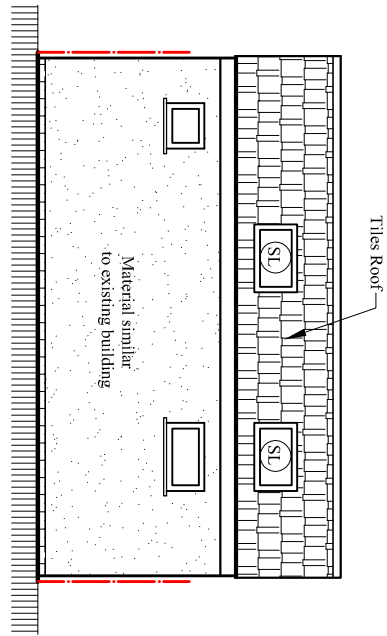

Proposed South Elevation

Scale:1:100

Rev.	Description	By	Ckd	Date

Client:
Mr. Tej Prasad Prasai.

Project:
Proposed single storey rear extension 6.0 M,
Detached out building at the end of rear garden
for physical fitness-storage and demolish
existing rear lean extension.

Location:
54 Coronation Road,Hayes,
Middlesex, UB3 4JT.

Status:
PLANNING

Title:
Detached out building's floor-roof plans
and Elevations

Drawn by: L.p	Str. Fr. ---	Checked by: R.k
Project no: BAL-1926	Sheet Size A3	Sheet no.
Date: 19/05/2026	Scale: 1:100	03