



BLUE ARCHITECTURE LIMITED
Consulting Architects, Engineers and Interiors.
102 Dorchester Waye, Hayes, Middlesex,
UB4 0HY, London.

Contact:
Email: rabinkhadda@hotmail.co.uk,
Cell: 044 + 078 3293 8374
Web site: www.bluearchdesign.co.uk

Notes:
© 2026 Blue Architecture Limited.
All rights reserved.
All drawings are for the purpose of gaining
Planning Permission approval only.
All written dimensions to be taken in
preferences to scaled dimensions.

Rev.	Description	By	Ckd	Date

Client:
Mr. Tej Prasad Prasai.



Project:
Proposed single storey rear extension 6.0 M,
Detached out building at the end of rear garden
for physical fitness-storage and demolish
existing rear lean extension.

Location:
54 Coronation Road,Hayes,
Middlesex, UB3 4JT.


Status:
PLANNING

Title:
Existing and Proposed Elevations-1.


Drawn by: L.p	Str. Fr. ---	Checked by: R.k	Sheet no.
Project no: BAL-1926	Sheet Size A3		
Date: 19/05/2026	Scale: 1:100		04

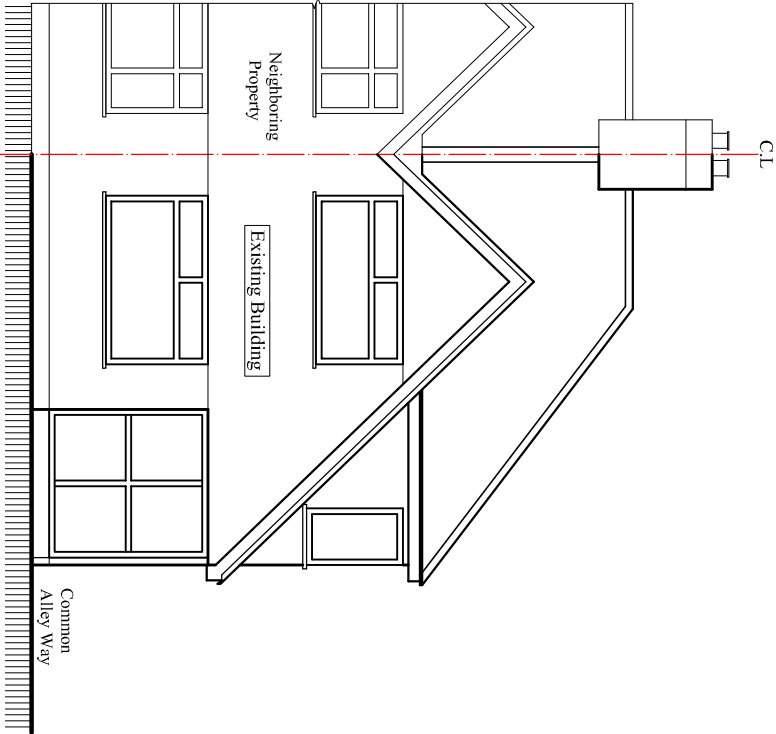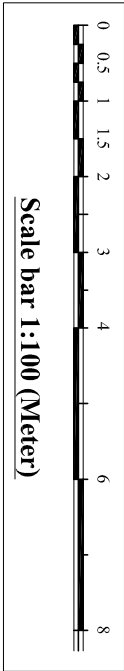


Proposed North Elevation
Scale:1:100

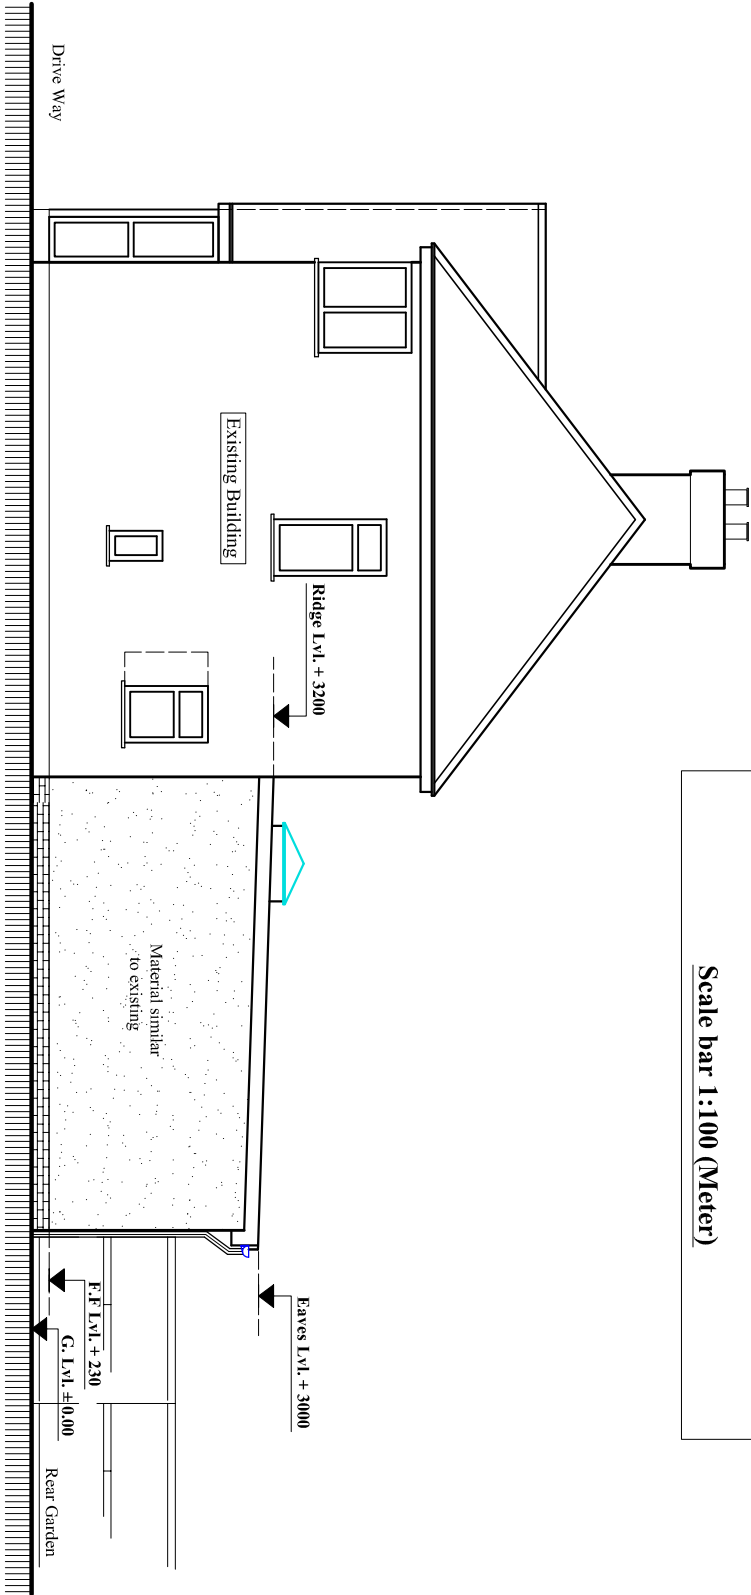

Proposed West Elevation
Scale:1:100

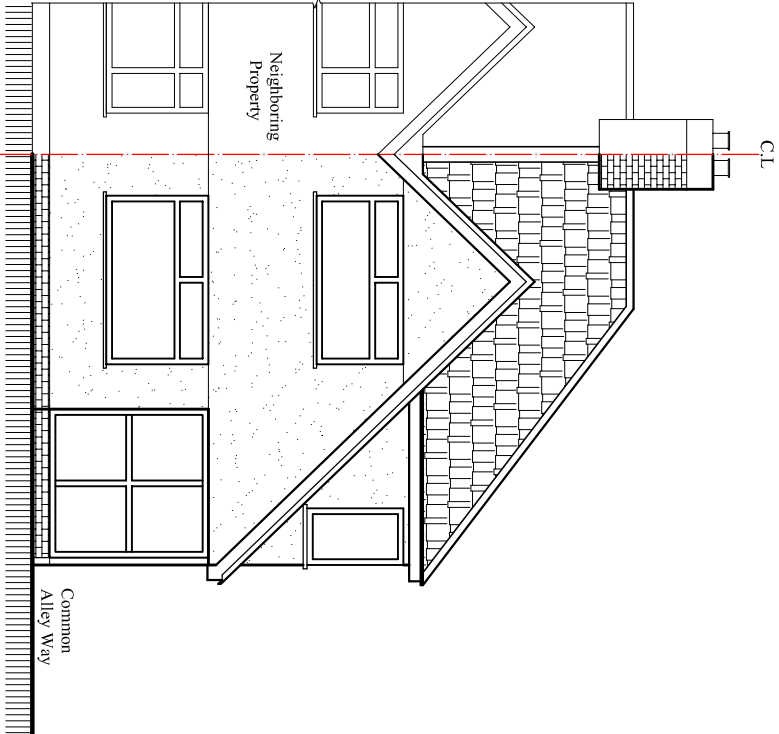

Existing North Elevation
Scale:1:100

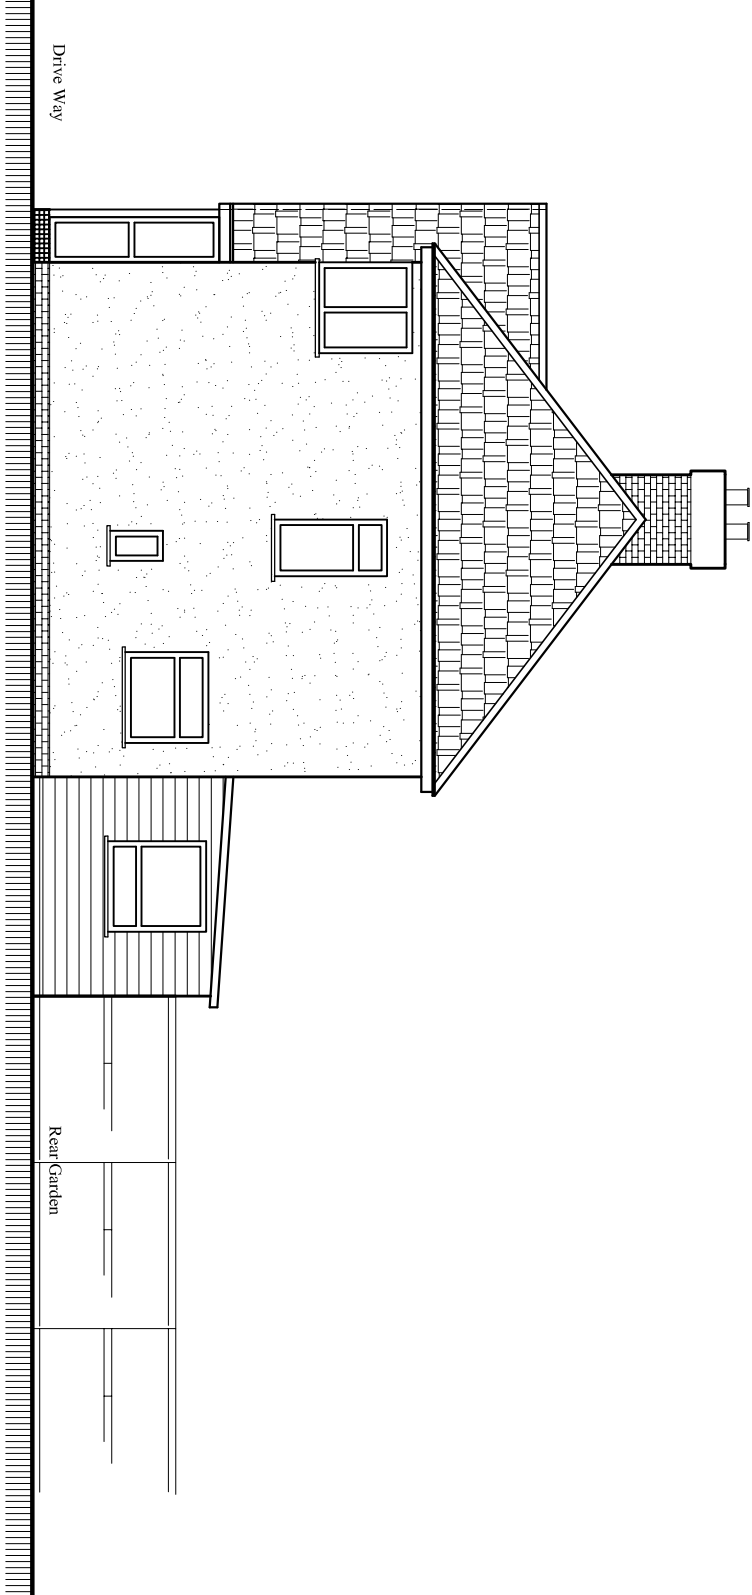

Existing West Elevation
Scale:1:100