


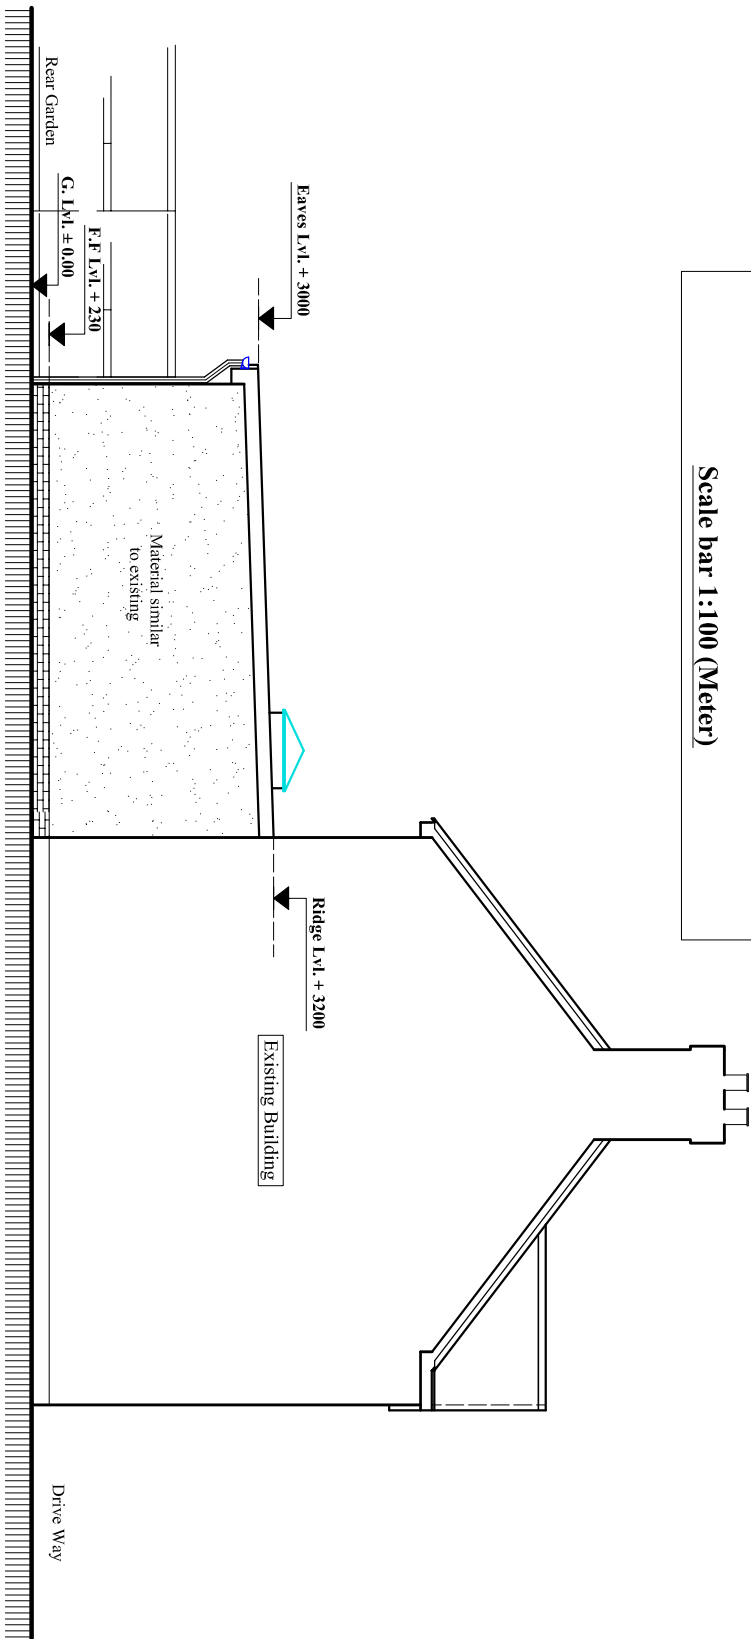


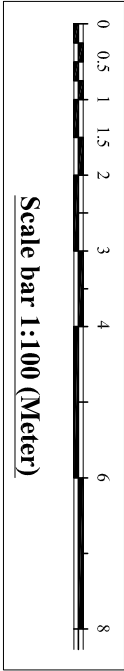


Proposed East Elevation
Scale: 1:100

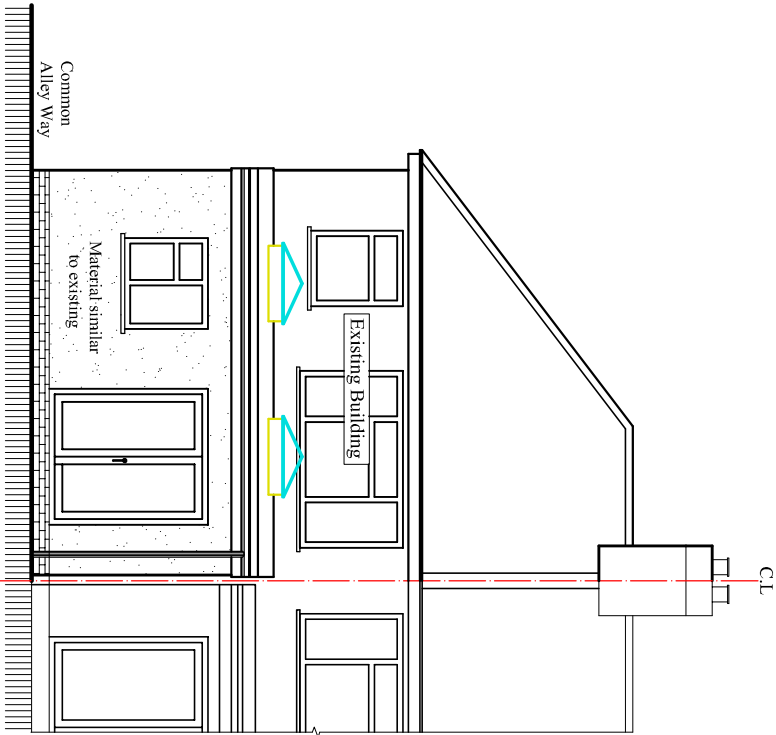

Proposed South Elevation
Scale: 1:100

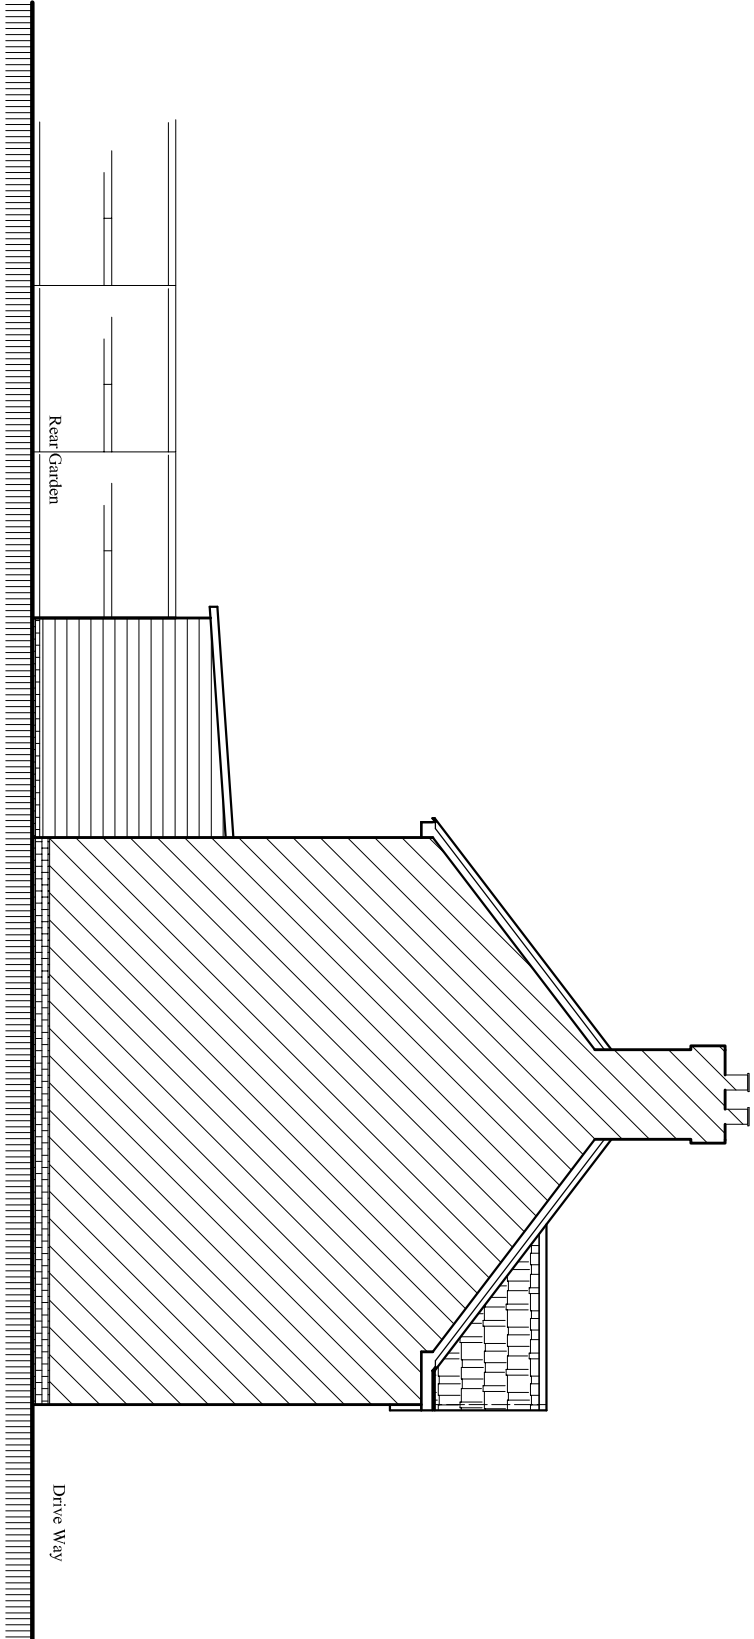

Existing East Elevation
Scale: 1:100

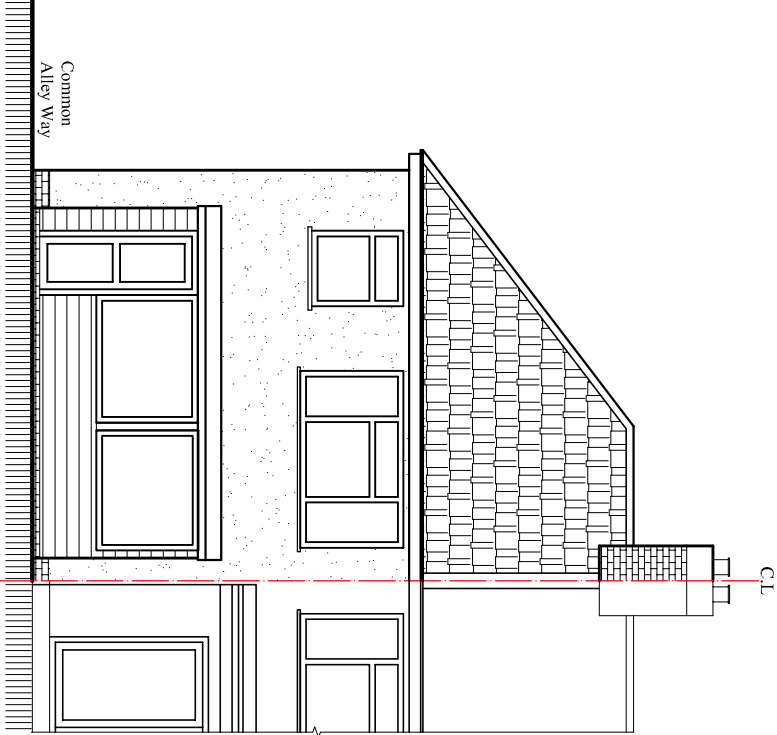

Existing South Elevation
Scale: 1:100

Rev.	Description	By	Clkd	Date

Client:
Mr. Tej Prasad Prasai.

Project:
Proposed single storey rear extension 6.0 M,
Detached out building at the end of rear garden
for physical fitness-storage and demolish
existing rear lean extension.

Location:
54 Coronation Road, Hayes,
Middlesex, UB3 4JT.

Status:
PLANNING

Title:
Existing and Proposed Elevations-2.

Drawn by:	Str. Fr.	Checked by:
L.p	---	R.k
Project no:	Sheet Size	Sheet no.
BAL-1926	A3	
Date:	Scale:	
19/05/2026	1:100	