



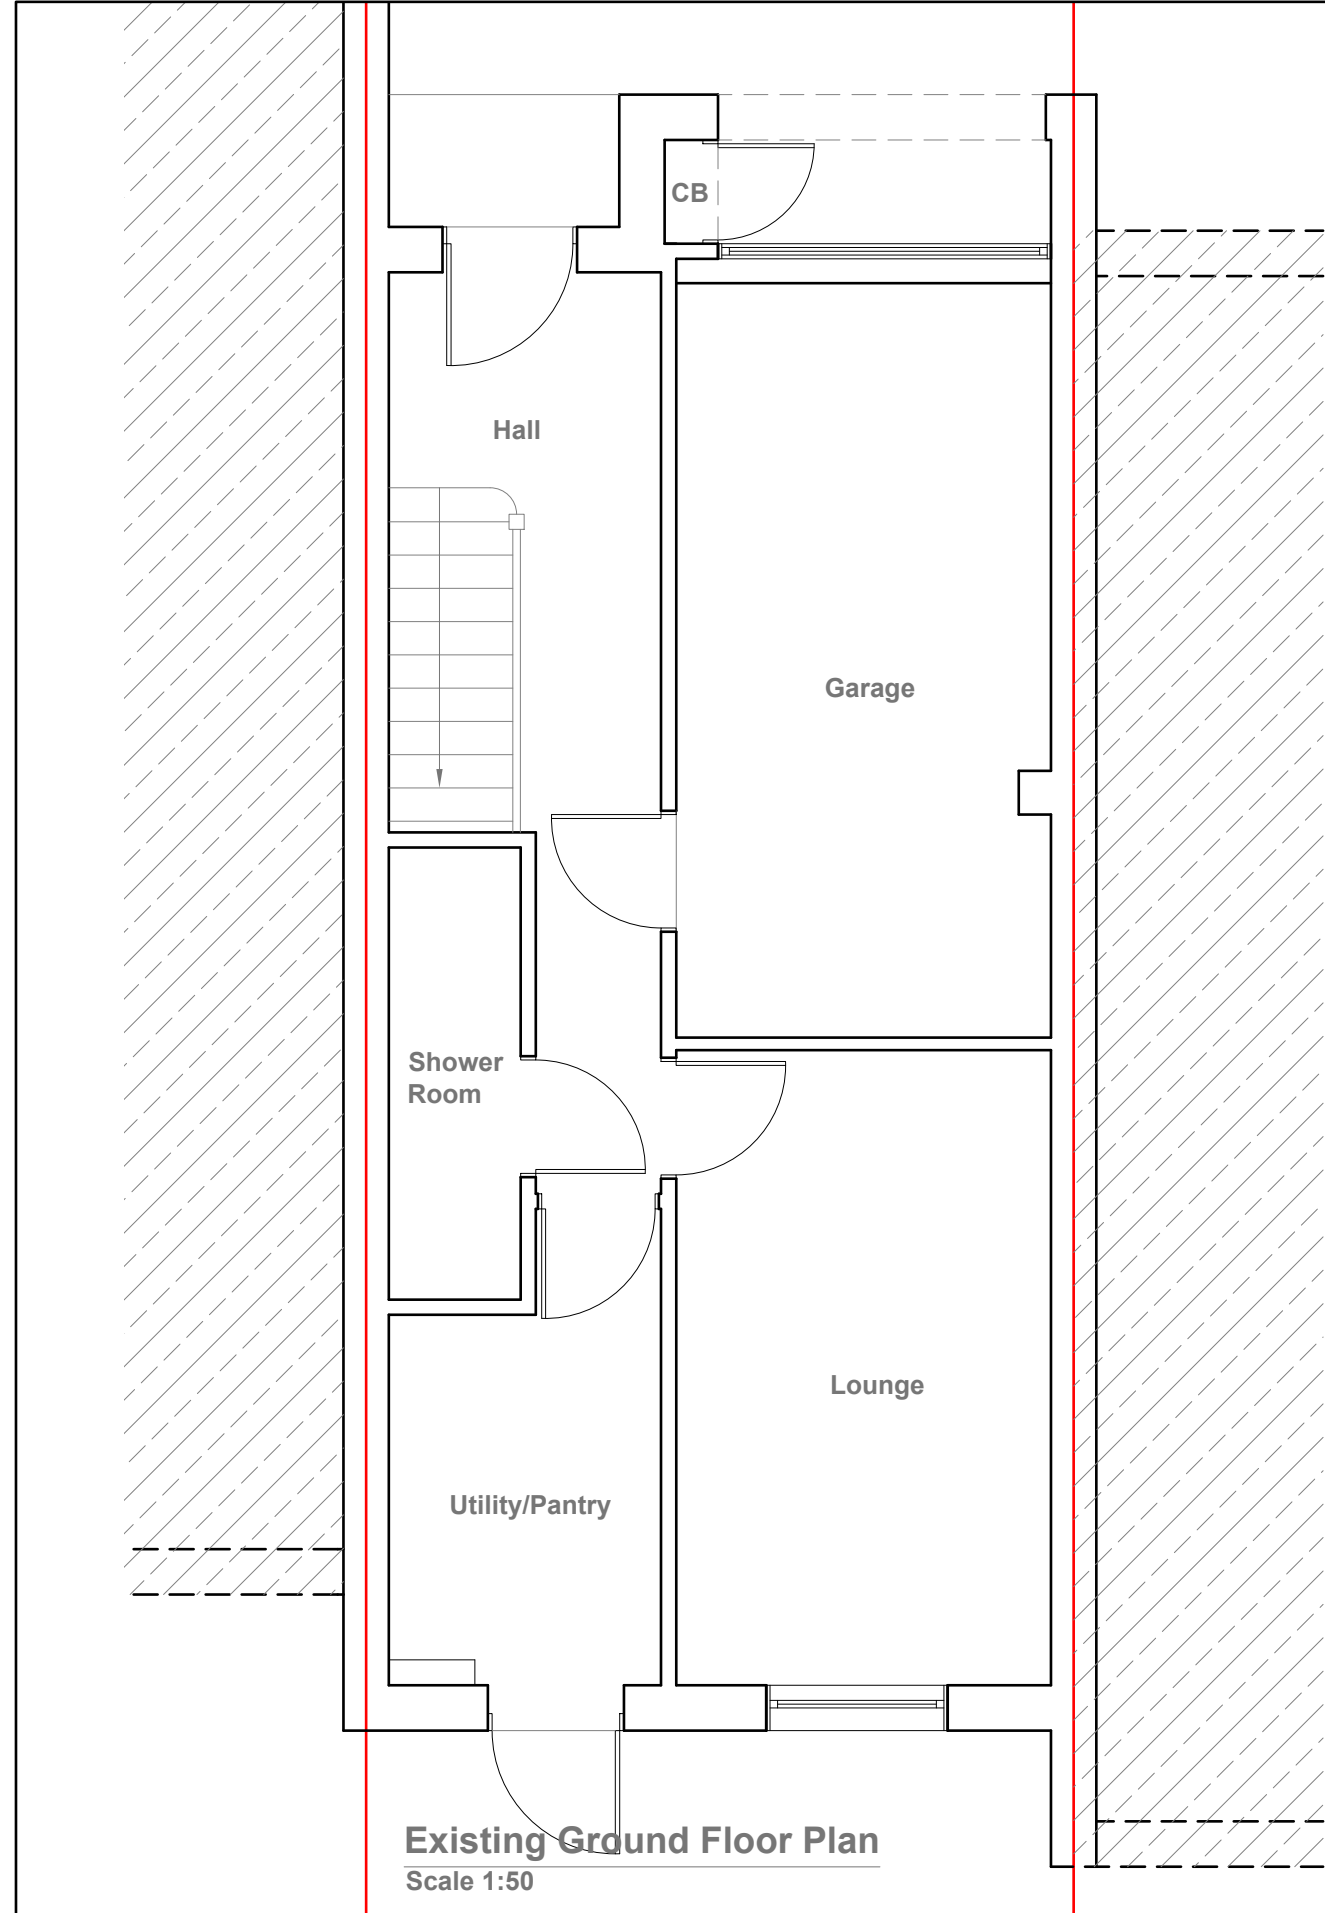

Existing Ground Floor Plan
Scale 1:50

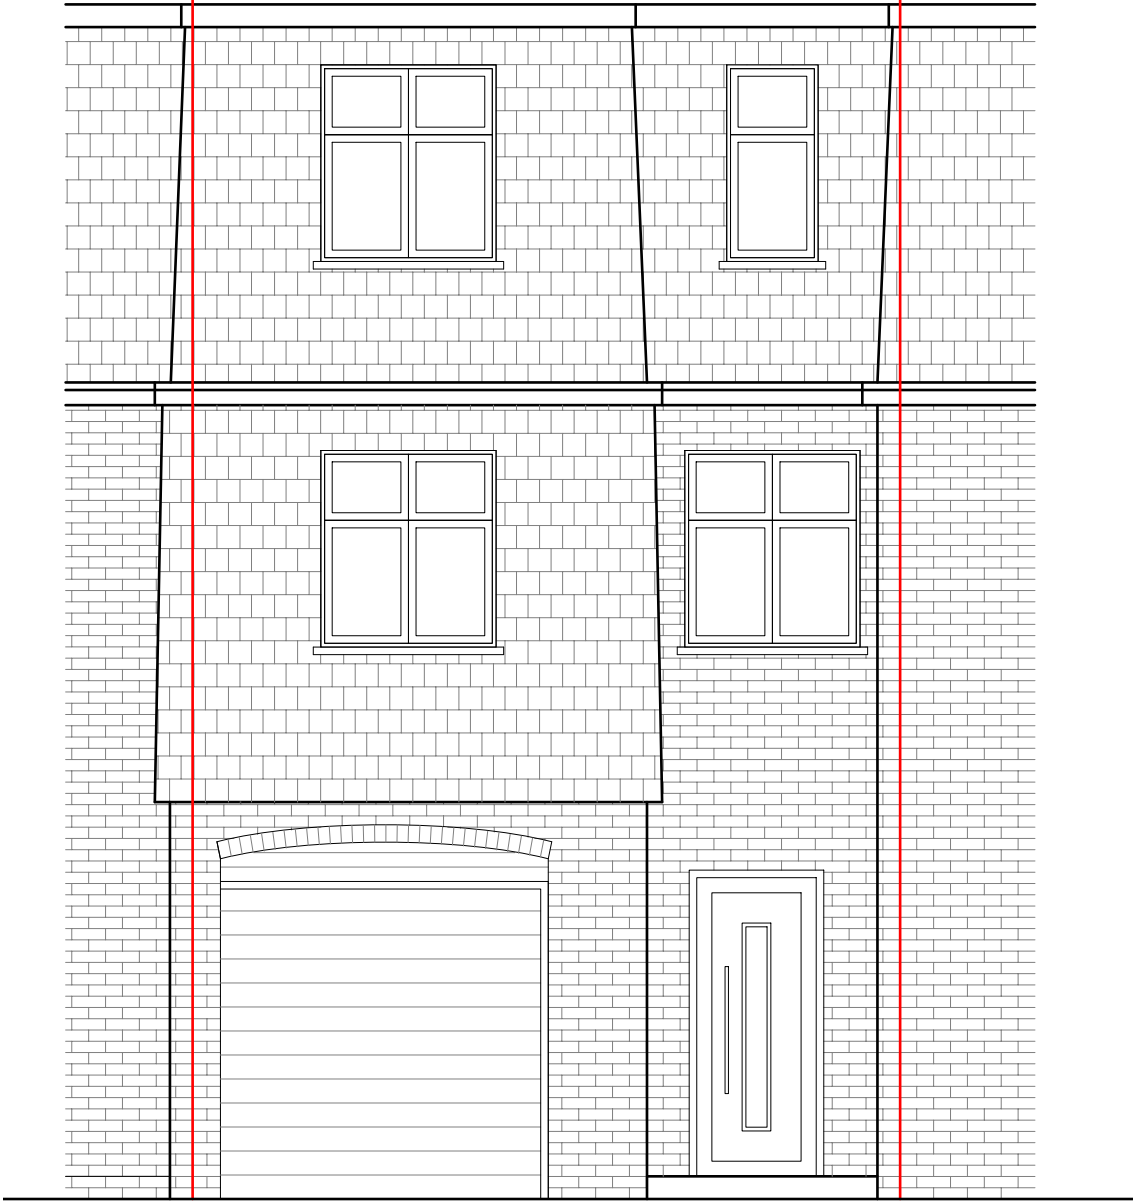

Existing Front Elevation
Scale 1:50




GENERAL NOTES:
1. ALL DIMENSIONS ARE IN MILLIMETER.
2. VERIFY ALL DIMENSIONS AND CONDITIONS BEFORE BUILDING OR STARTING CONSTRUCTION. NOTIFY THE DESIGNER IMMEDIATELY OF ANY DISCREPANCY OR VARIATION.
3. ALL WORK TO COMPLY WITH CURRENT BUILDING REGULATIONS AND CODES OF PRACTICE

Title:


Existing Ground Floor Plan & Front Elevation

Site Address	Scale: 1:50 @A3	Revision Date:
5 Thatcher Close	Date: 14/06/2026	A 14/07/2026
West Drayton	Drawing No.: 2026/066 -01	
Middlesex	Drawn By:	
UB7 7JP	FP	e:mail - faluckpatel@yahoo.com (M) +44 (0) 7871 466 254



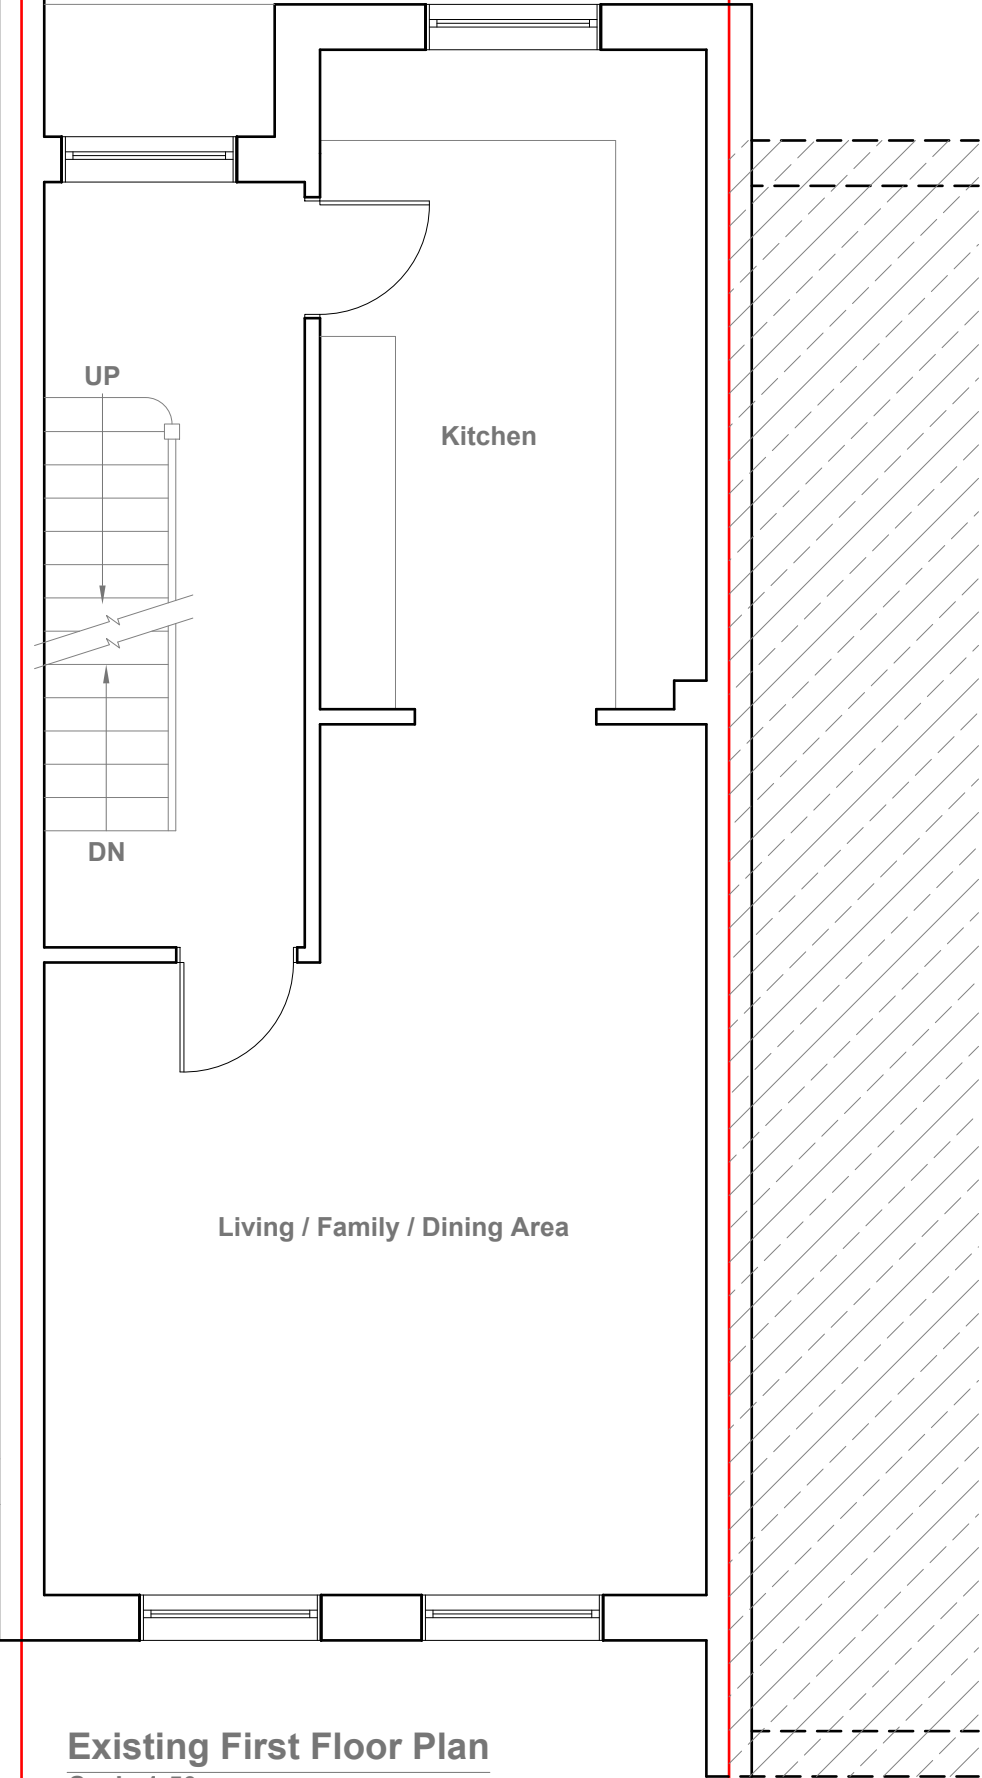

Existing First Floor Plan
Scale 1:50

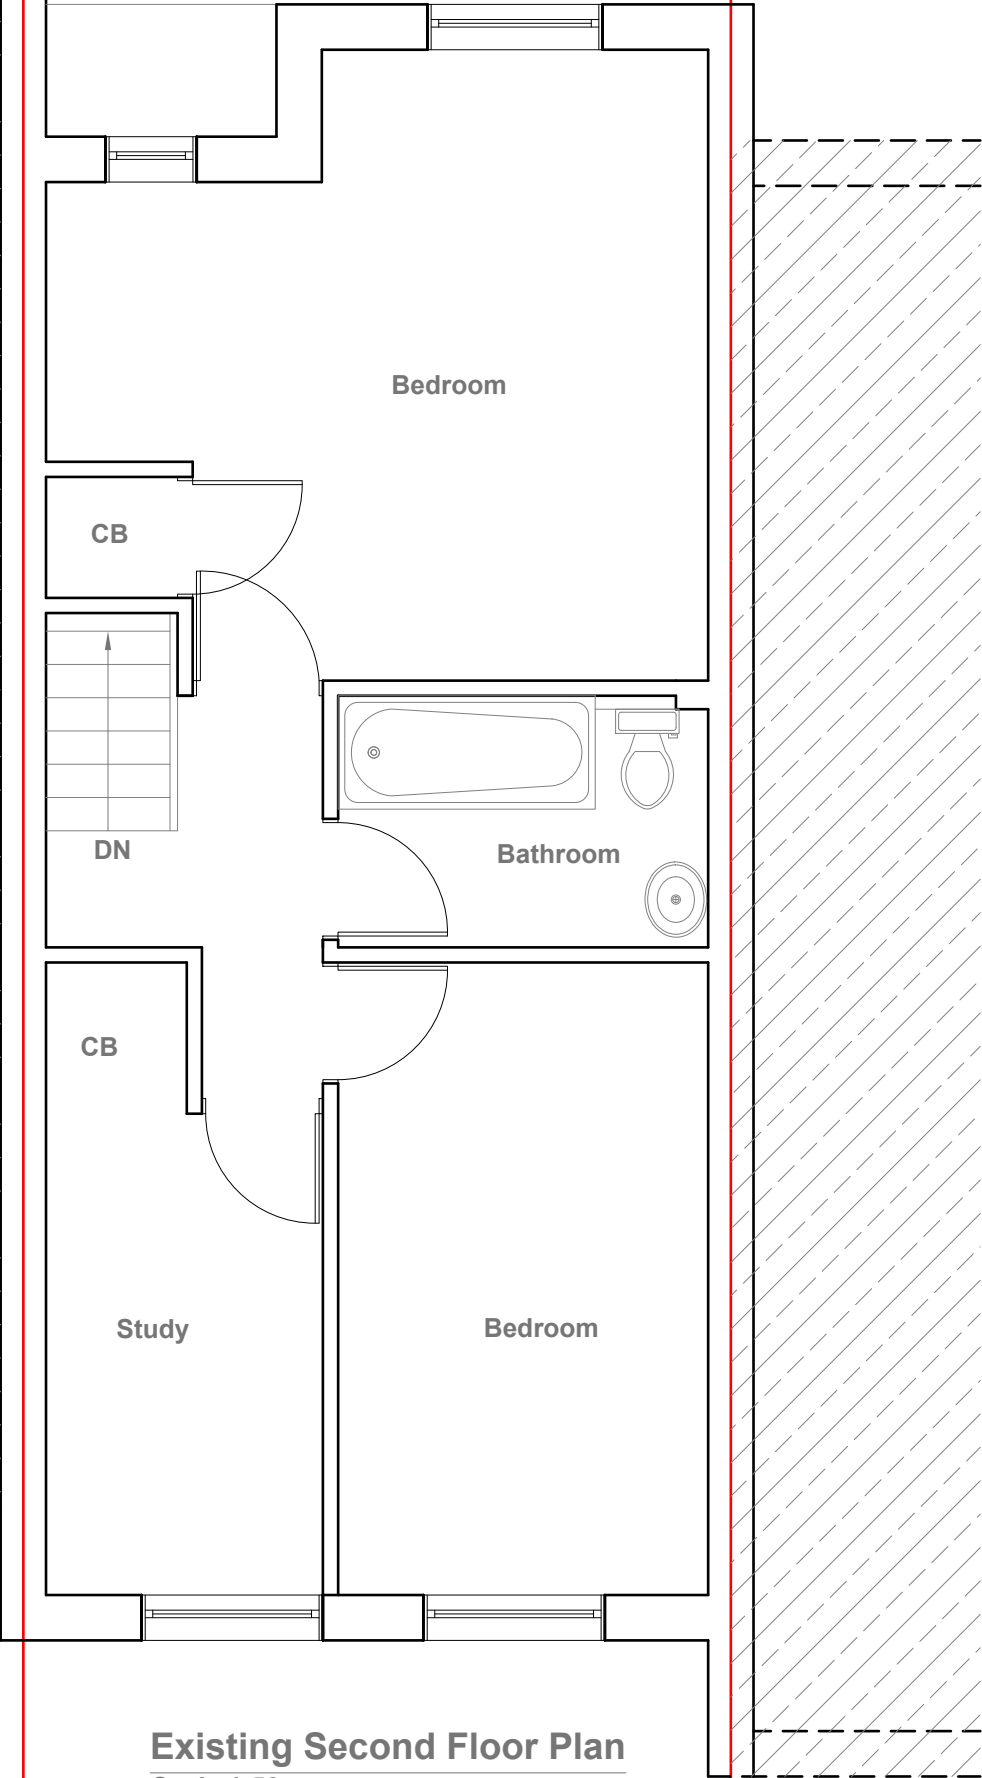

Existing Second Floor Plan
Scale 1:50



GENERAL NOTES:
1. ALL DIMENSIONS ARE IN MILLIMETER.
2. VERIFY ALL DIMENSIONS AND CONDITIONS BEFORE BUILDING OR STARTING CONSTRUCTION. NOTIFY THE DESIGNER IMMEDIATELY OF ANY DISCREPANCY OR VARIATION.
3. ALL WORK TO COMPLY WITH CURRENT BUILDING REGULATIONS AND CODES OF PRACTICE

Title:

Existing First & Second Floor Plan



Site Address
5 Thatcher Close
West Drayton
Middlesex
UB7 7JP

Scale: 1:50 @A3
Date: 14/07/2026
Drawing No.: 2026/066 -01A
Drawn By: FP

Revision Date:
A 14/07/2026
e:mail -
faluckpatel@yahoo.com
(M) +44 (0) 7871 466 254

Faluck Patel

Proposed External Finish
Materials to Match Existing
External Finish Materials

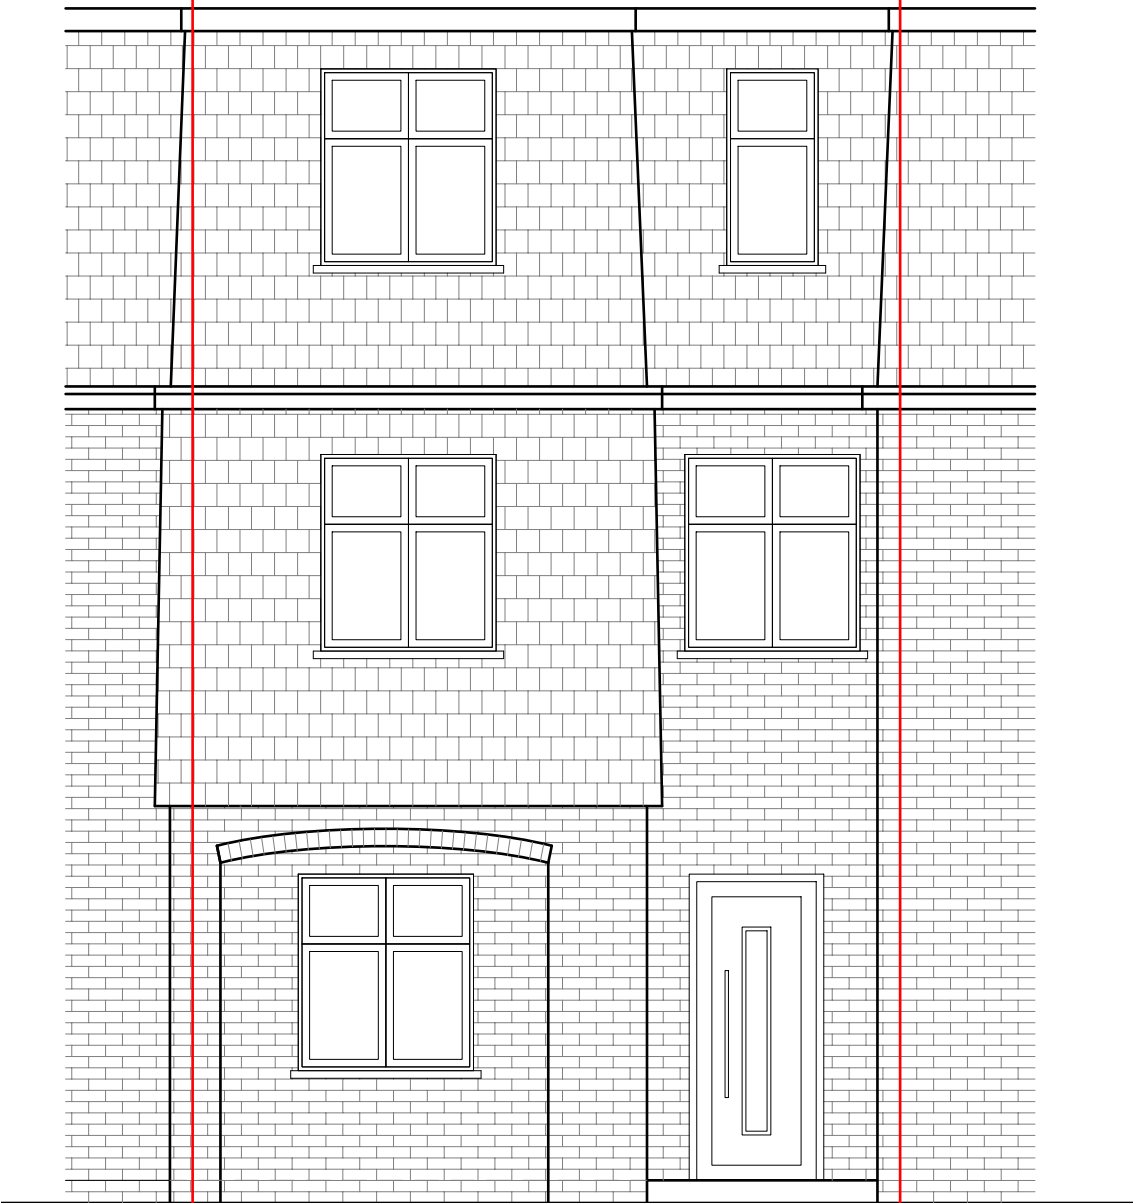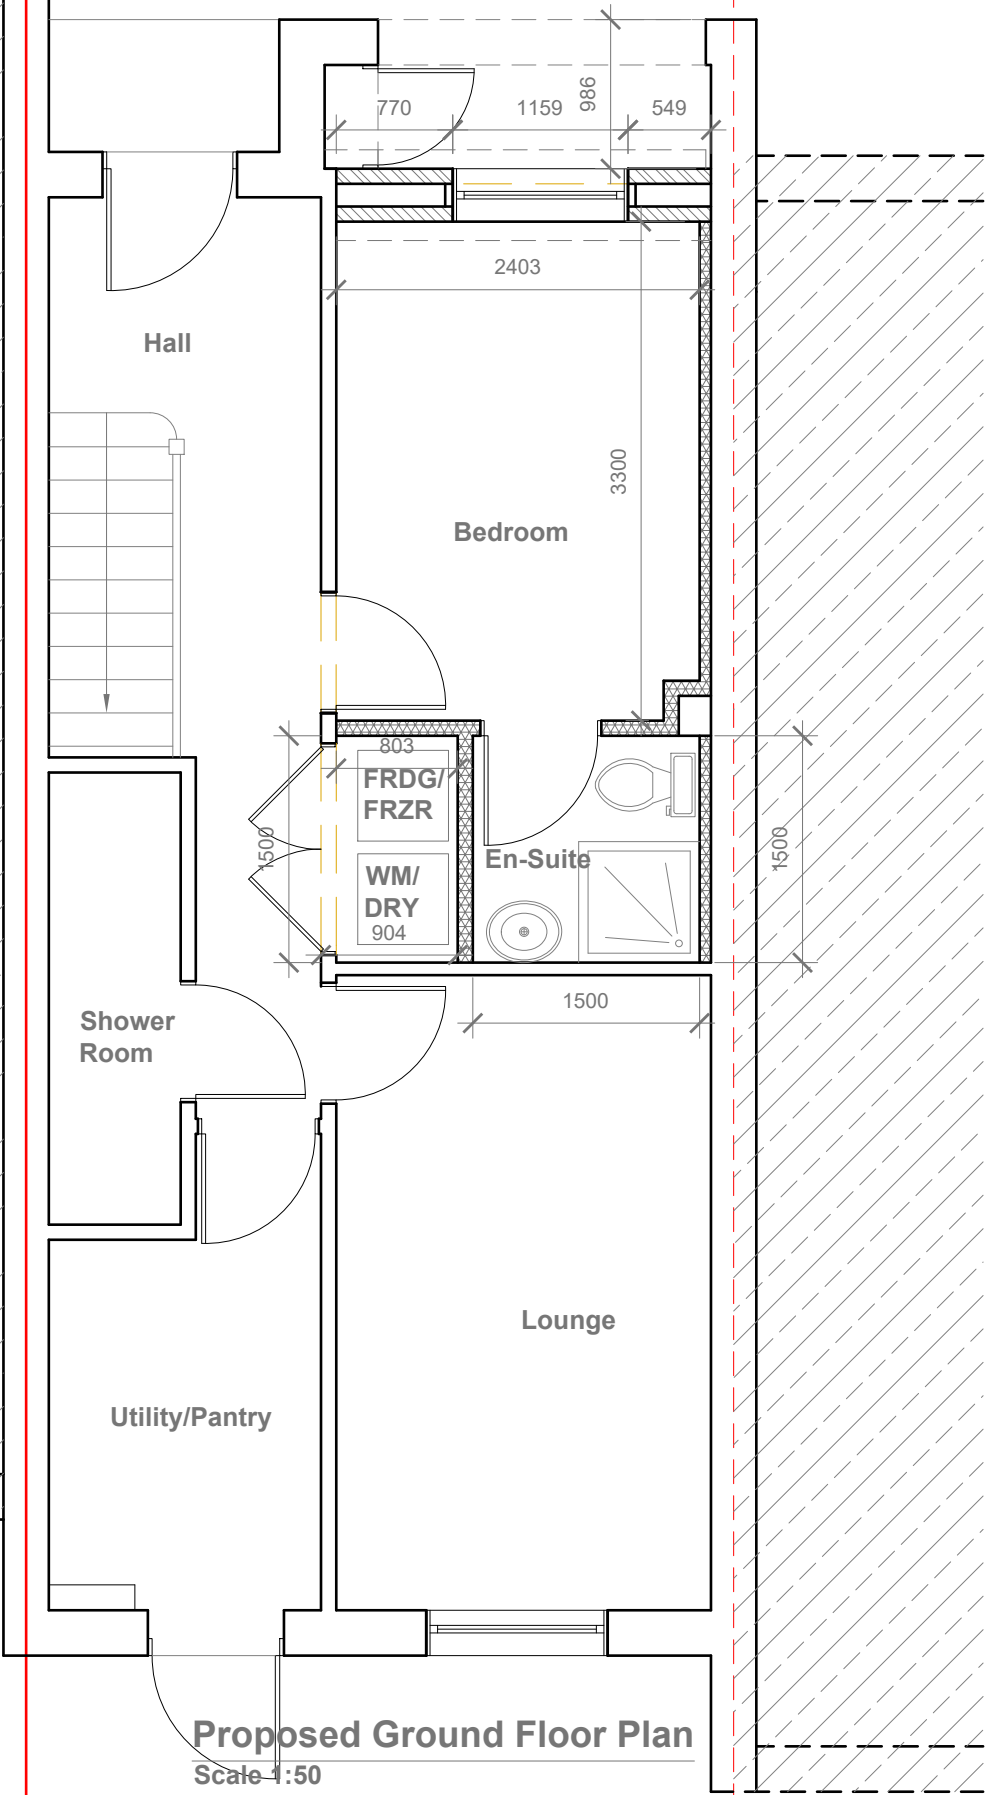

GENERAL NOTES:
1. ALL DIMENSIONS ARE IN MILLIMETER.
2. VERIFY ALL DIMENSIONS AND CONDITIONS BEFORE BUILDING OR STARTING CONSTRUCTION. NOTIFY THE DESIGNER IMMEDIATELY OF ANY DISCREPANCY OR VARIATION.
3. ALL WORK TO COMPLY WITH CURRENT BUILDING REGULATIONS AND CODES OF PRACTICE

Title:

Proposed Ground Floor Plan & Front Elevation

Site Address	Scale: 1:50 @A3	Revision Date:
5 Thatcher Close	Date: 14/05/2026	A 14/07/2026
West Drayton	Drawing No.: 2026/066 -02	
Middlesex	Drawn By:	
UB7 7JP	FP	
		e:mail - faluckpatel@yahoo.com (M) +44 (0) 7871 466 254

Faluck Patel