



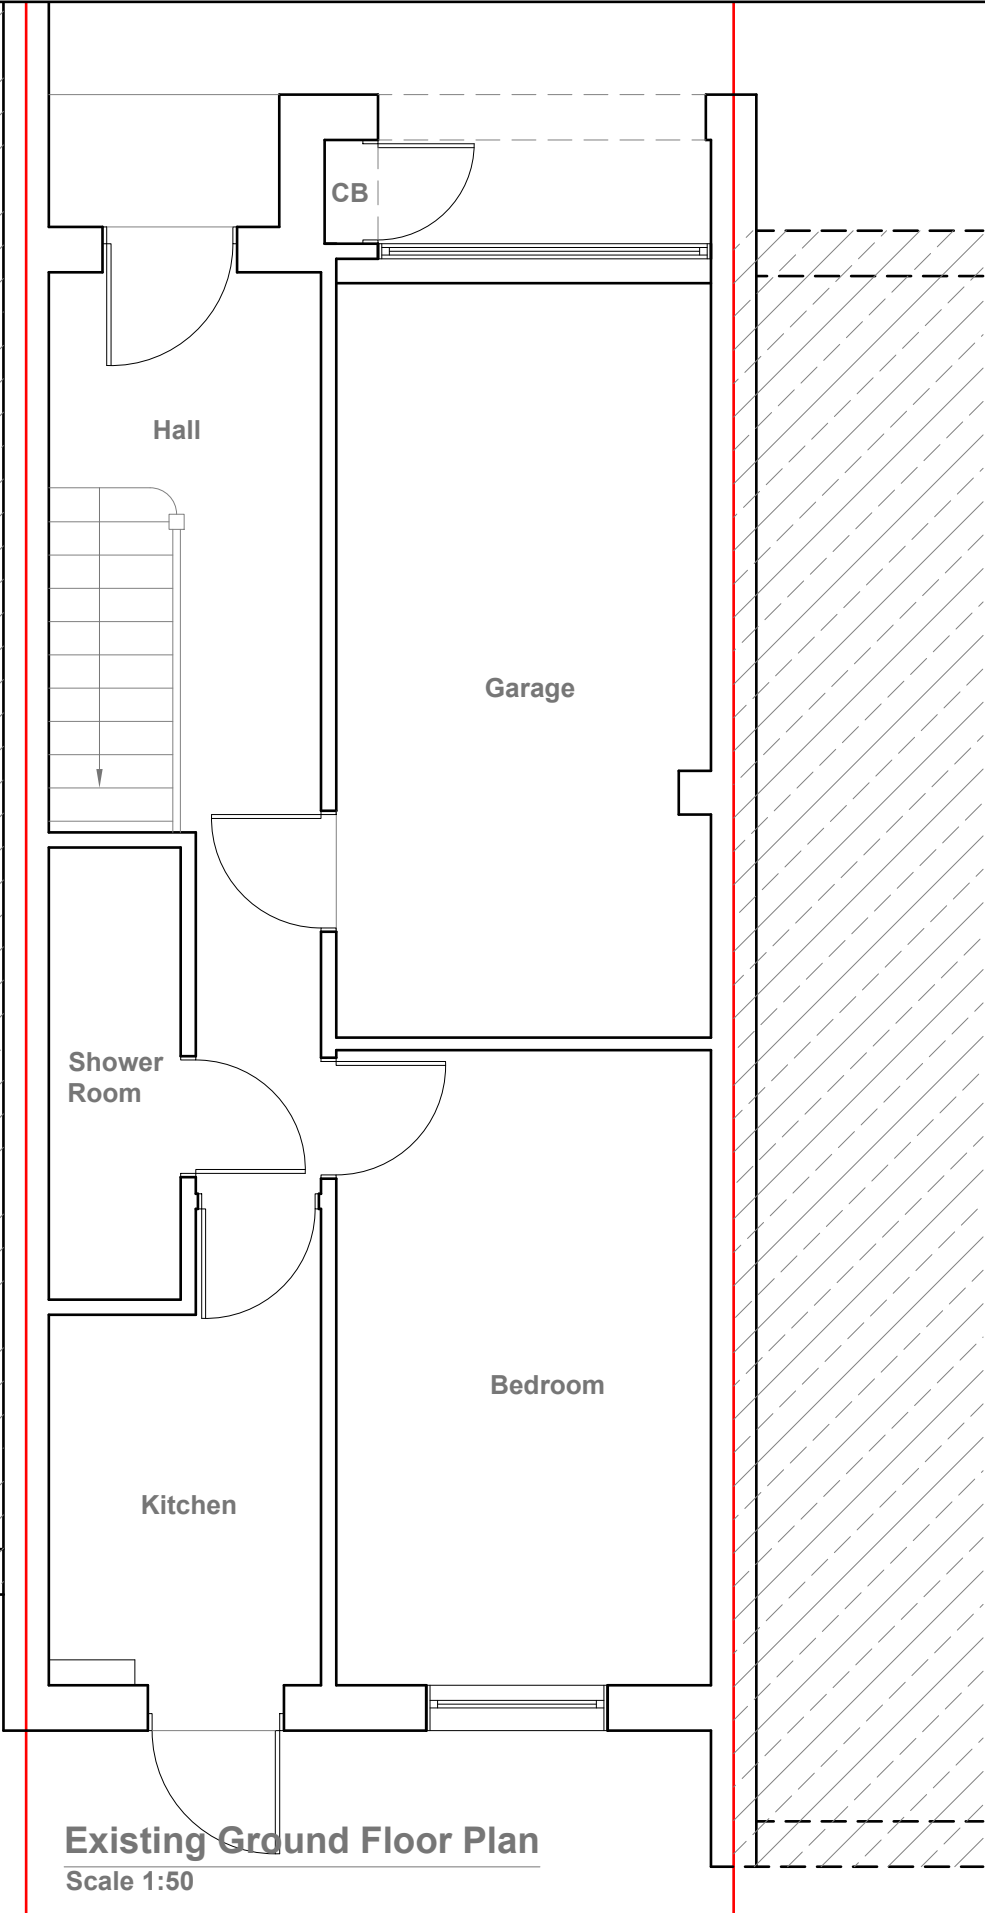

Existing Ground Floor Plan
Scale 1:50

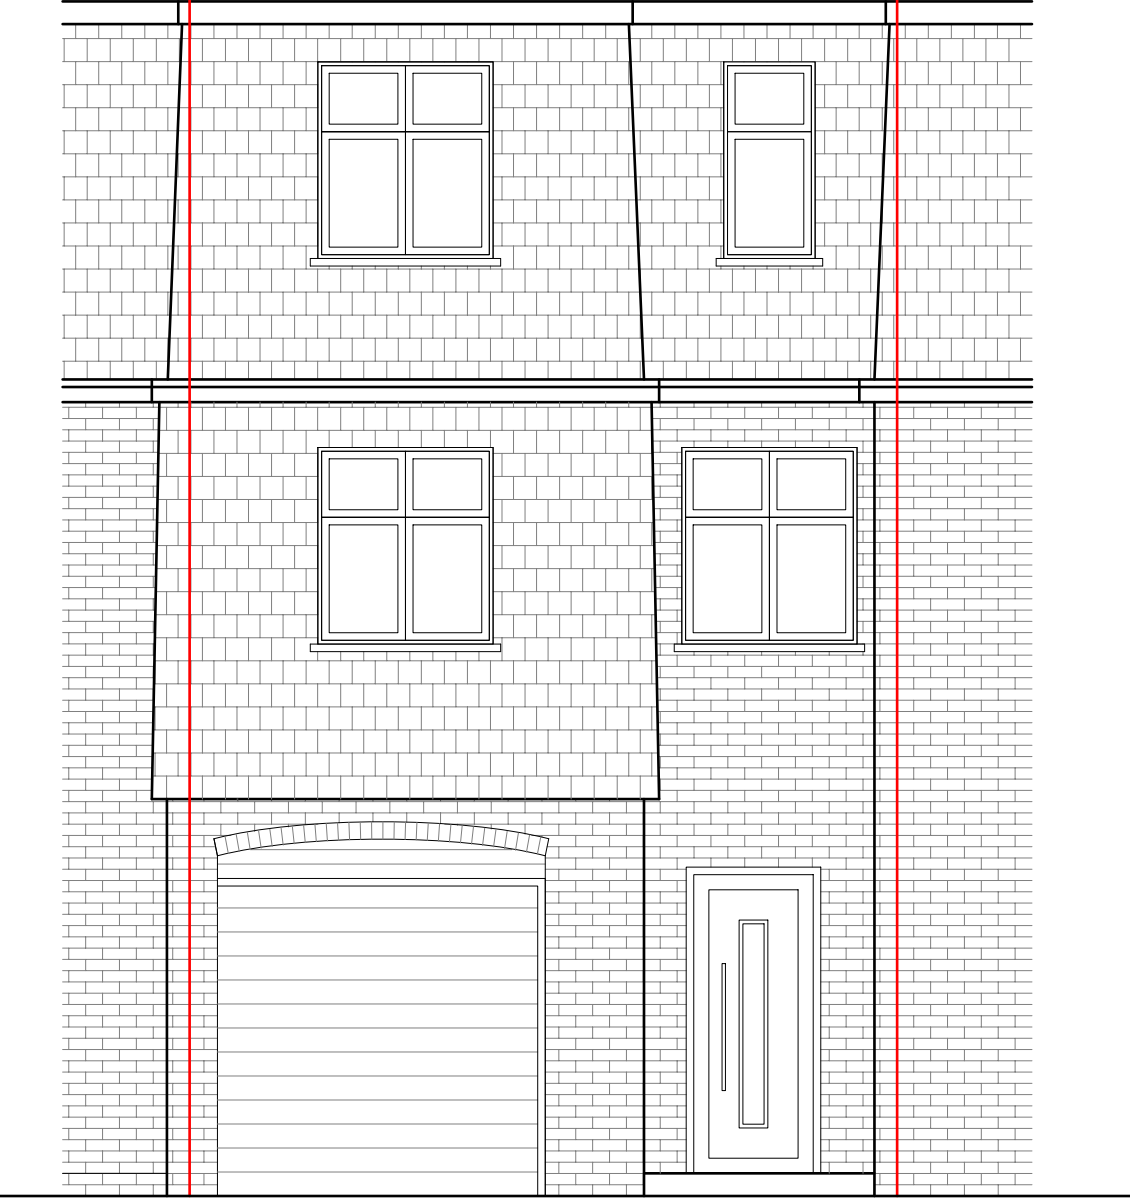

Existing Front Elevation
Scale 1:50



GENERAL NOTES:
1. ALL DIMENSIONS ARE IN MILLIMETER.
2. VERIFY ALL DIMENSIONS AND CONDITIONS BEFORE BUILDING OR STARTING CONSTRUCTION. NOTIFY THE DESIGNER IMMEDIATELY OF ANY DISCREPANCY OR VARIATION.
3. ALL WORK TO COMPLY WITH CURRENT BUILDING REGULATIONS AND CODES OF PRACTICE



Title:

Existing Ground Floor Plan & Front Elevation

Site Address	Scale: 1:50 @A3	Revision Date:
5 Thatcher Close	Date: 14/06/2026	
West Drayton	Drawing No.: 2026/066 -01	
Middlesex	Drawn By:	
UB7 7JP	FP	e:mail - faluckpatel@yahoo.com (M) +44 (0) 7871 466 254



Proposed External Finish
Materials to Match Existing
External Finish Materials

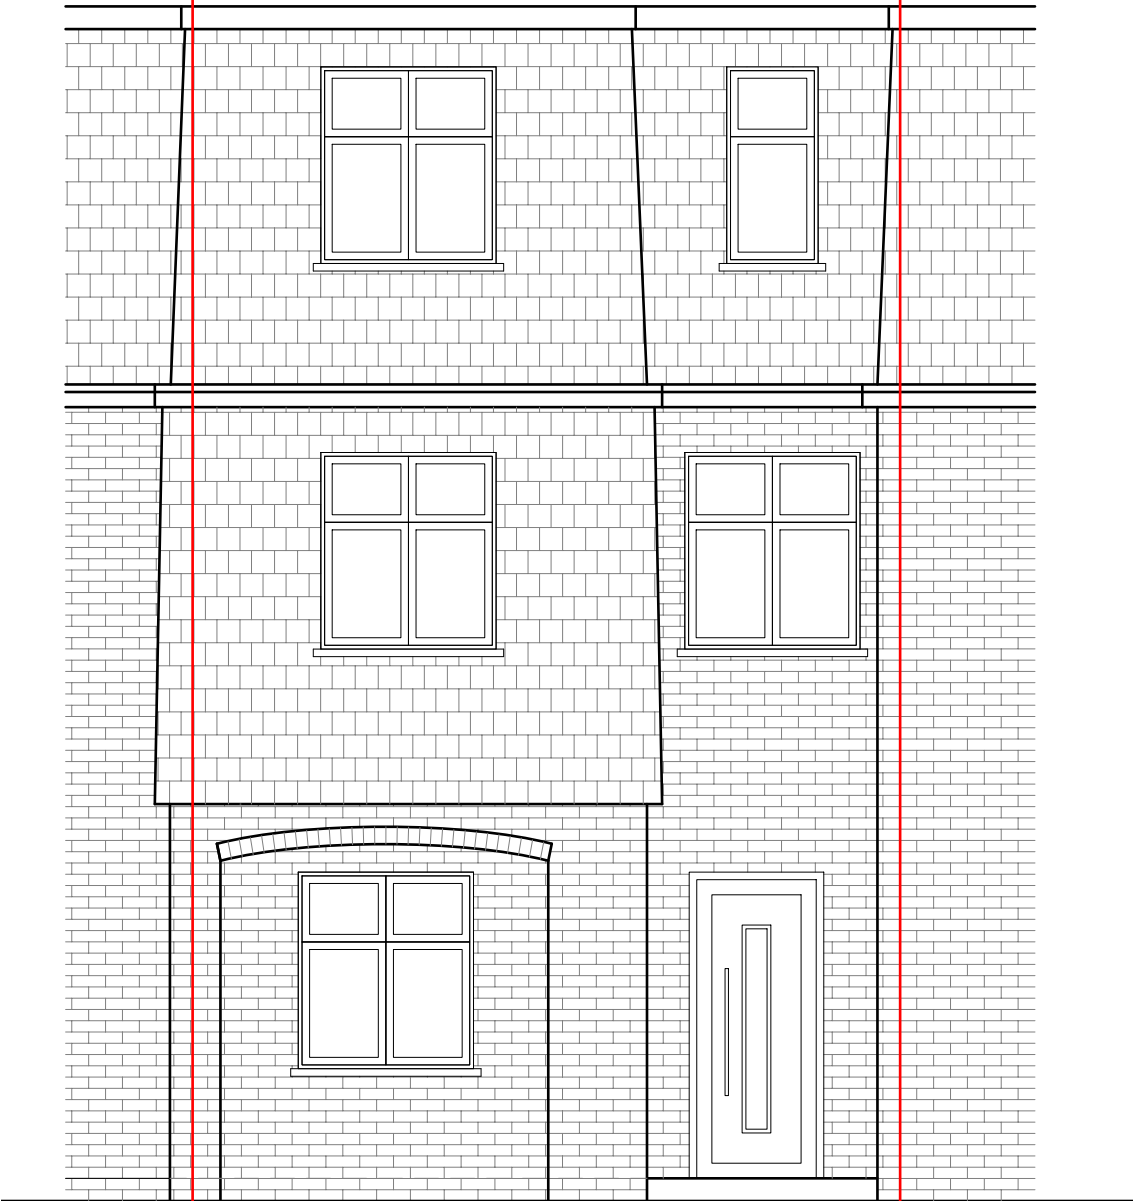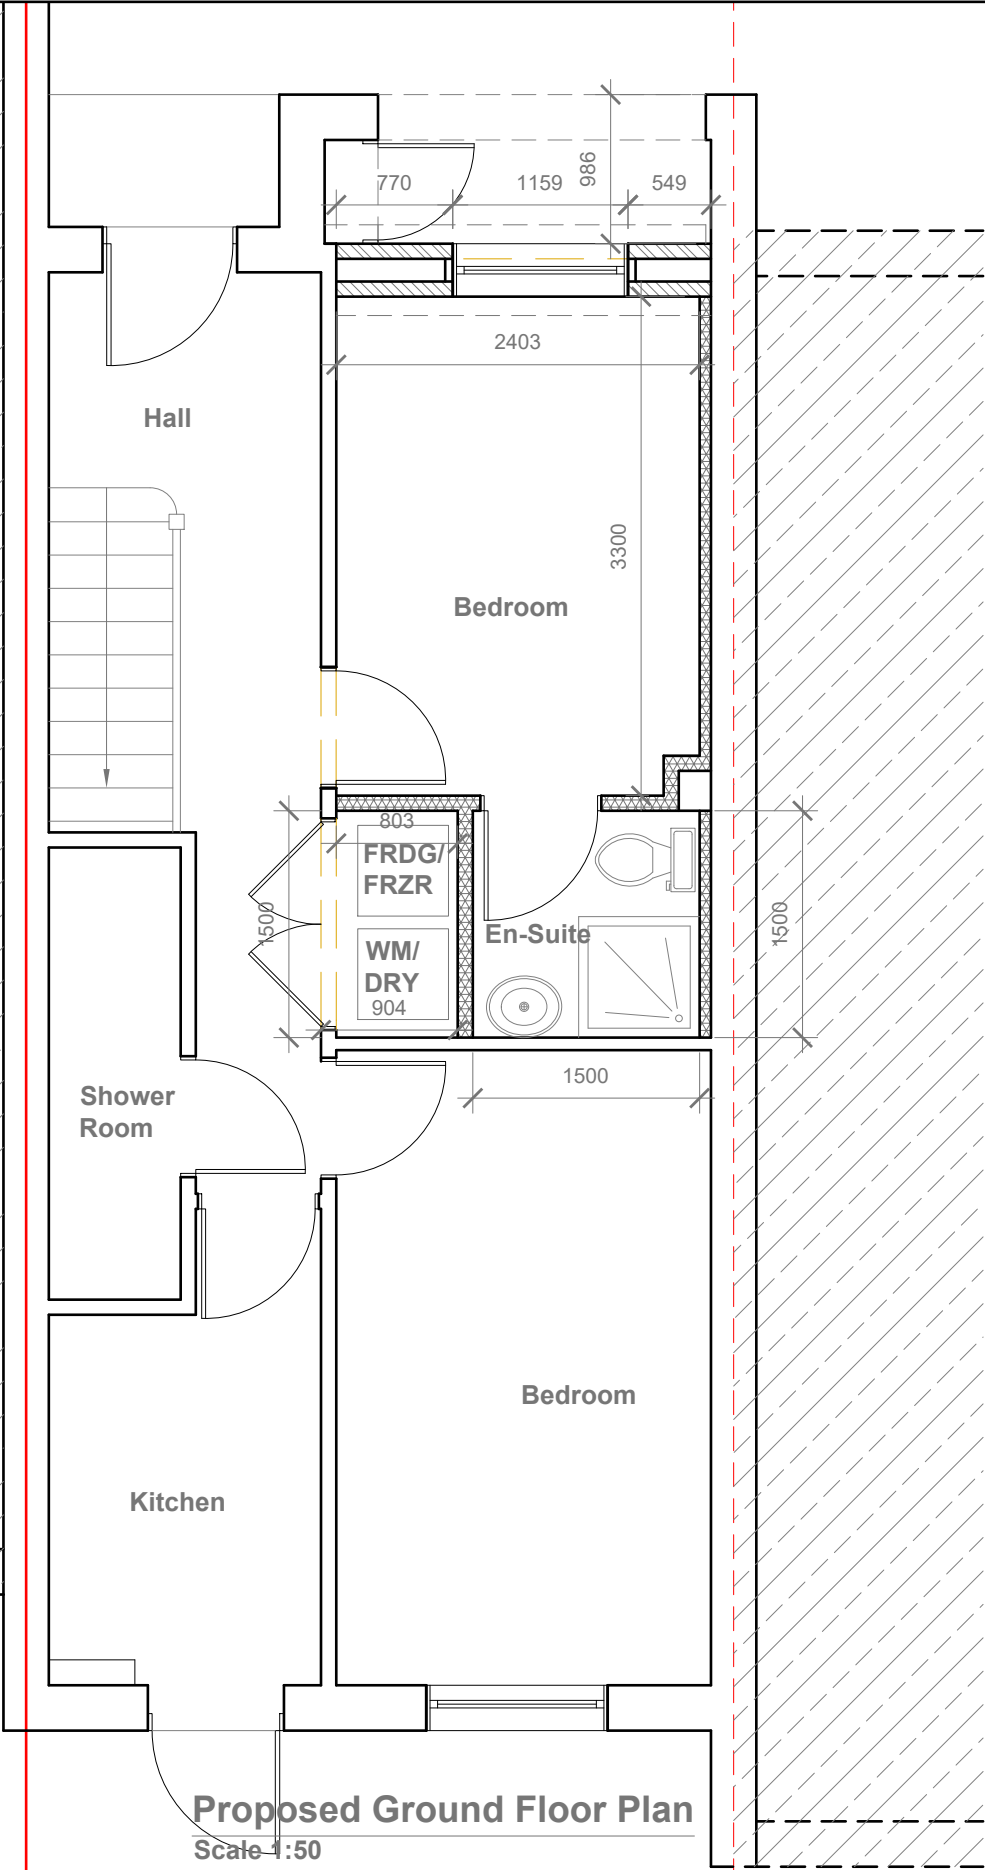

GENERAL NOTES:
1. ALL DIMENSIONS ARE IN MILLIMETER.
2. VERIFY ALL DIMENSIONS AND CONDITIONS BEFORE BUILDING OR STARTING CONSTRUCTION. NOTIFY THE DESIGNER IMMEDIATELY OF ANY DISCREPANCY OR VARIATION.
3. ALL WORK TO COMPLY WITH CURRENT BUILDING REGULATIONS AND CODES OF PRACTICE

Title:

Proposed Ground Floor Plan & Front Elevation

Site Address
5 Thatcher Close
West Drayton
Middlesex
UB7 7JP

Scale: 1:50 @A3
Date: 14/05/2026
Drawing No.: 2026/066 -02
Drawn By: FP

Revision Date:
e:mail -
faluckpatel@yahoo.com
(M) +44 (0) 7871 466 254

Faluck Patel