


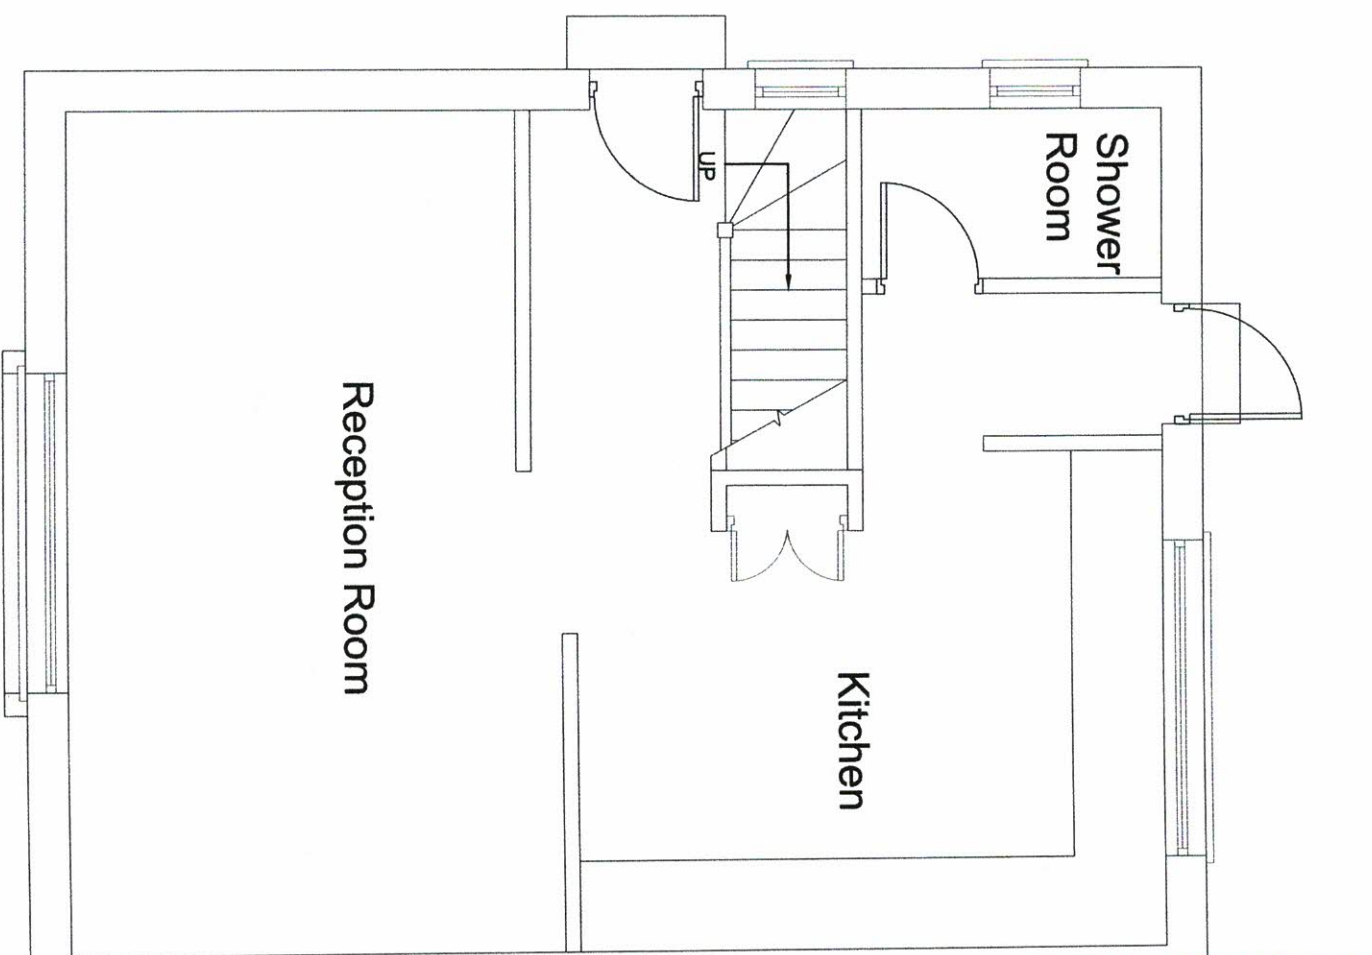

EXISTING GROUND FLOOR PLAN



SINGLE STOREY REAR EXTENSION AT
1 HENDERSON ROAD, HAYES UB4 9JG

SCALE: 1:50 @ A3

DATE: MAY-2026

DRAWING NO: HS/1220/01

CLIENT:


MR GAGANDEEP

Chani Sira
Building Designs
Mobile No. 07930146381


This Drawing is Copyright and may not be reproduced or copied, in whole or in part, without express permission.
Contractor/BUILDER to check all dimension on site. Before commencement of any works. Figured dimension only to be used.




EXISTING REAR ELEVATION

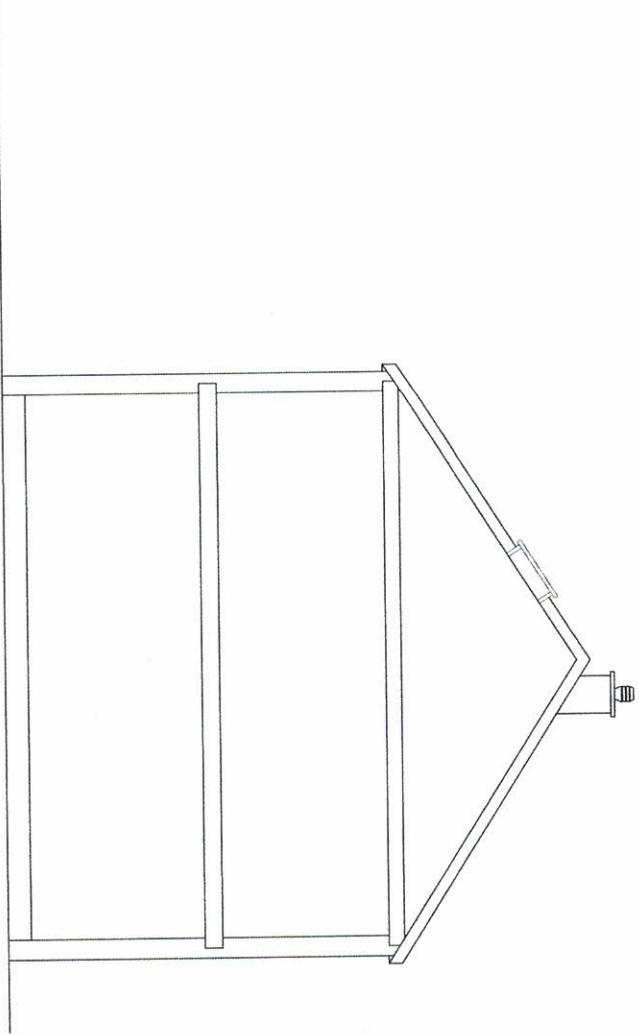

EXISTING LEFT SIDE SECTION

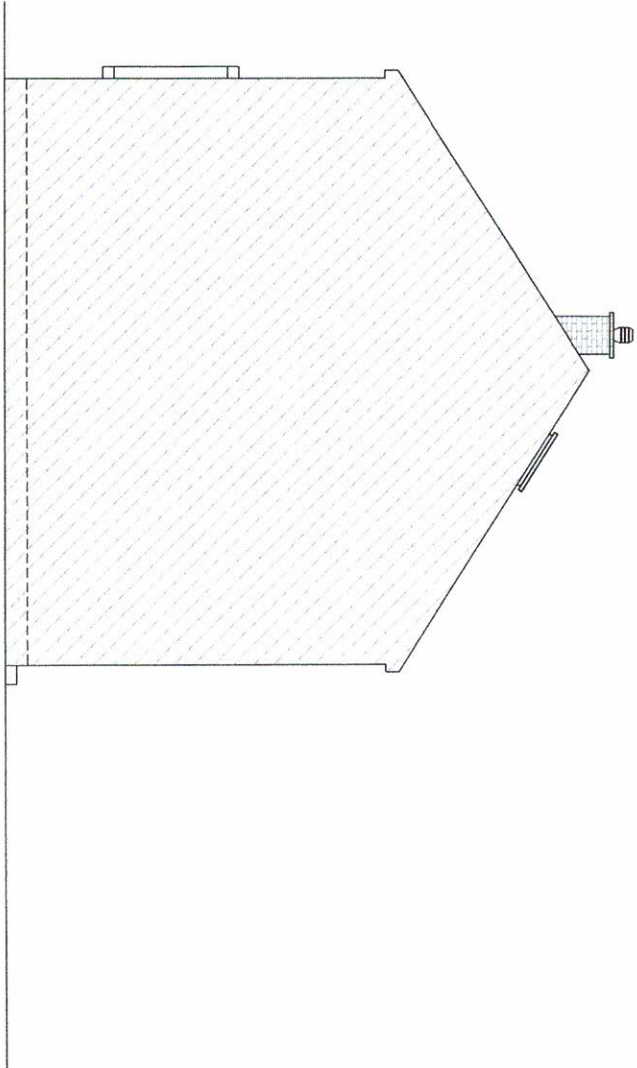

EXISTING RIGHT SIDE ELEVATION

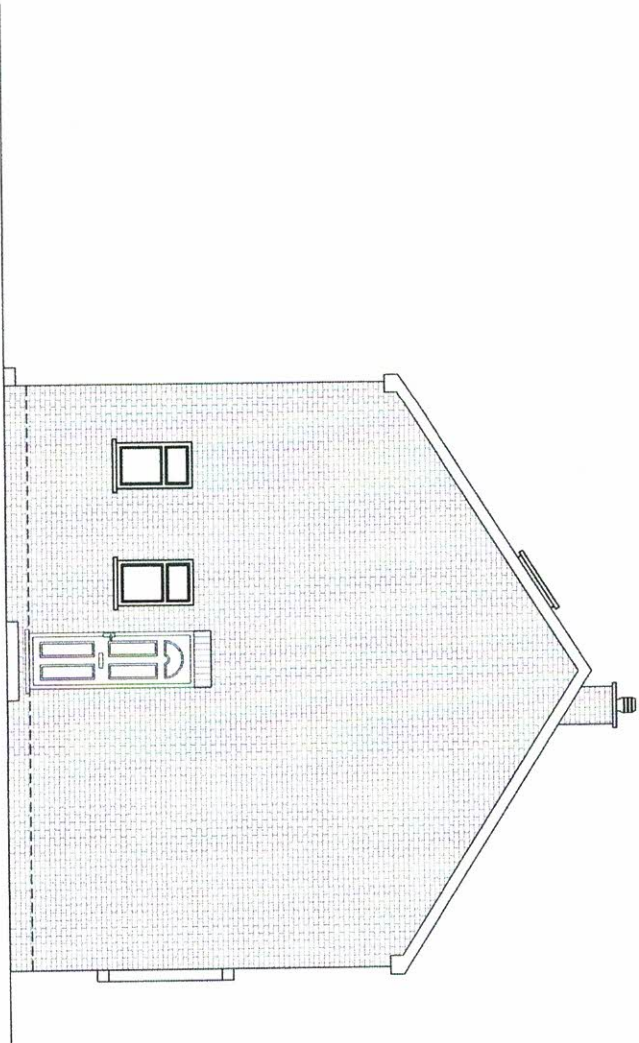

EXISTING LEFT SIDE ELEVATION

SINGLE STOREY REAR EXTENSION AT
1 HENDERSON ROAD, HAYES UB4 9JG

SCALE: 1:100 @ A3 DATE: MAY-2026

DRAWING NO: HS/1220/02

CLIENT:

MR GAGANDEEP


Chani Sira

Building Designs

Mobile No. 07930146381

This Drawing is Copyright and may not be reproduced or copied, in whole or in part, without express permission.
Contractor/Builder to check all dimension on site. Before commencement of any works. Figured dimension only to be used.

PROPOSED GROUND FLOOR PLAN

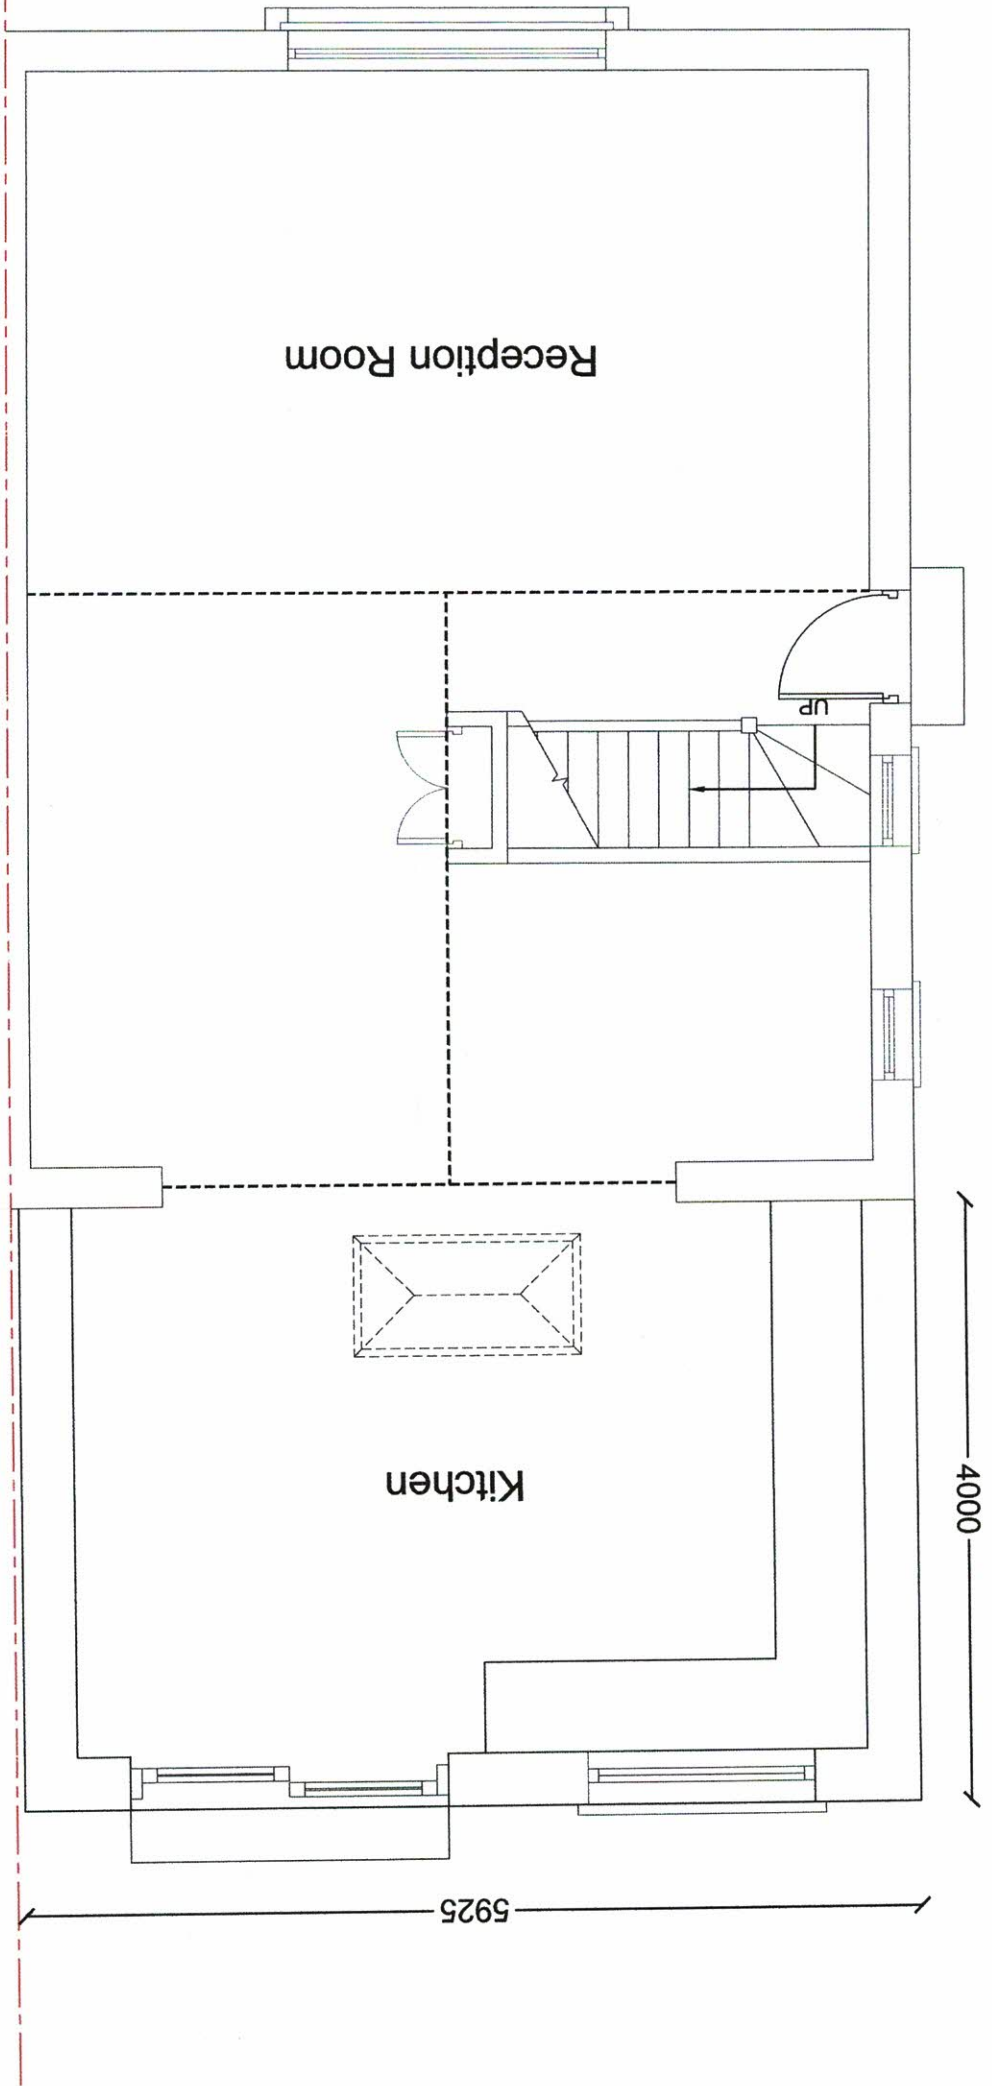

SINGLE STOREY REAR EXTENSION AT
1 HENDERSON ROAD, HAYES UB4 9JG

SCALE: 1:50 @ A3

DATE: MAY-2026

DRAWING NO: HS/1220/03

CLIENT:


MR GAGANDEEP

Chani Sira


Building Designs

Mobile No. 07930146381


This Drawing is Copyright and may not be reproduced or copied, in whole or in part, without express permission. Contractor/Builder to check all dimension on site. Before commencement of any works. Figured dimension only to be used.

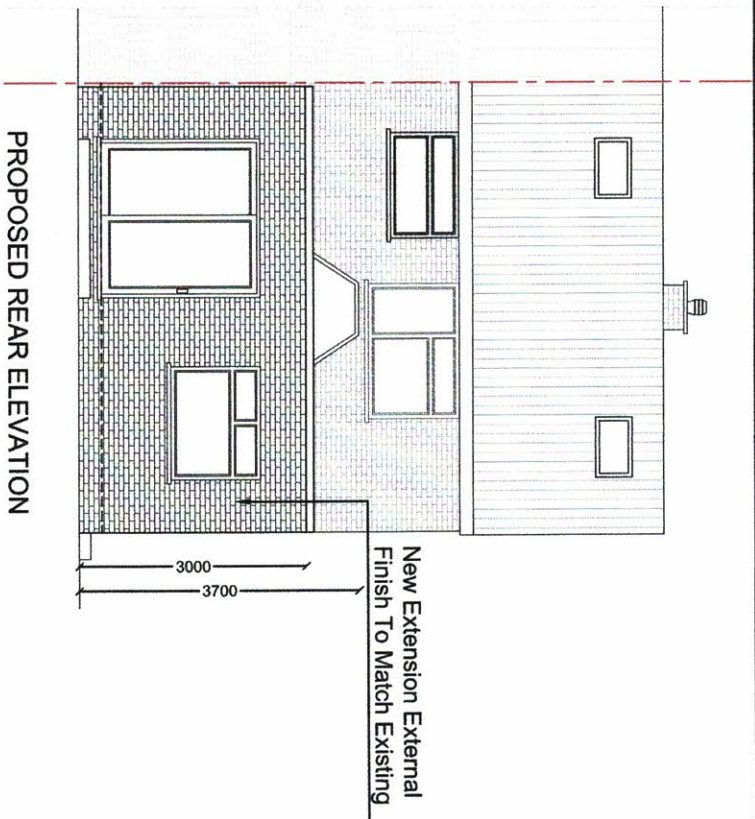


PROPOSED REAR ELEVATION

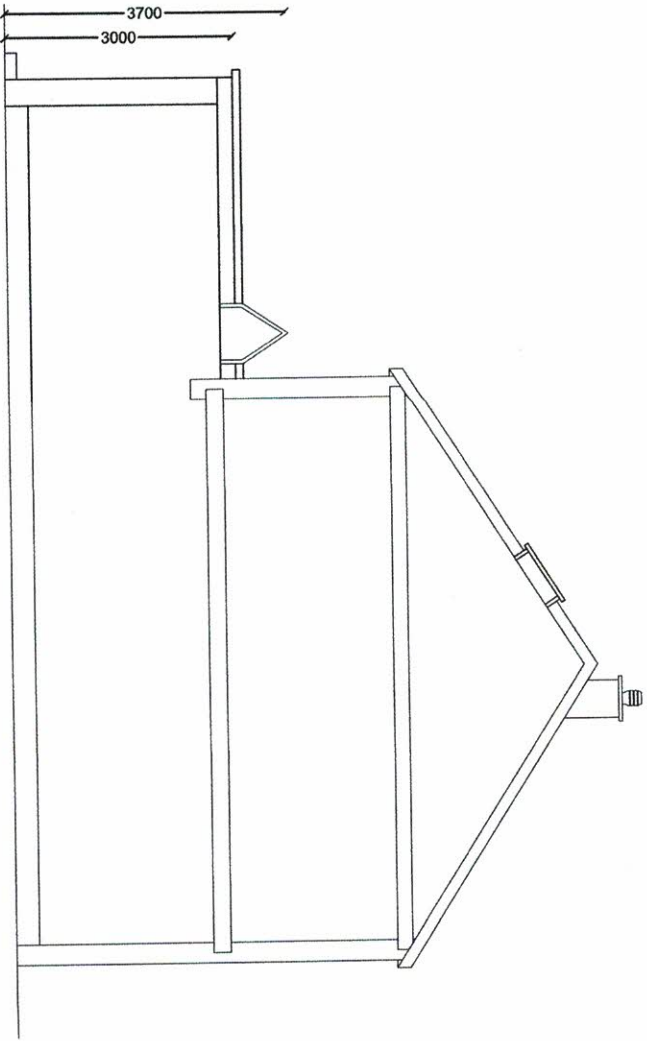

PROPOSED LEFT SIDE SECTION

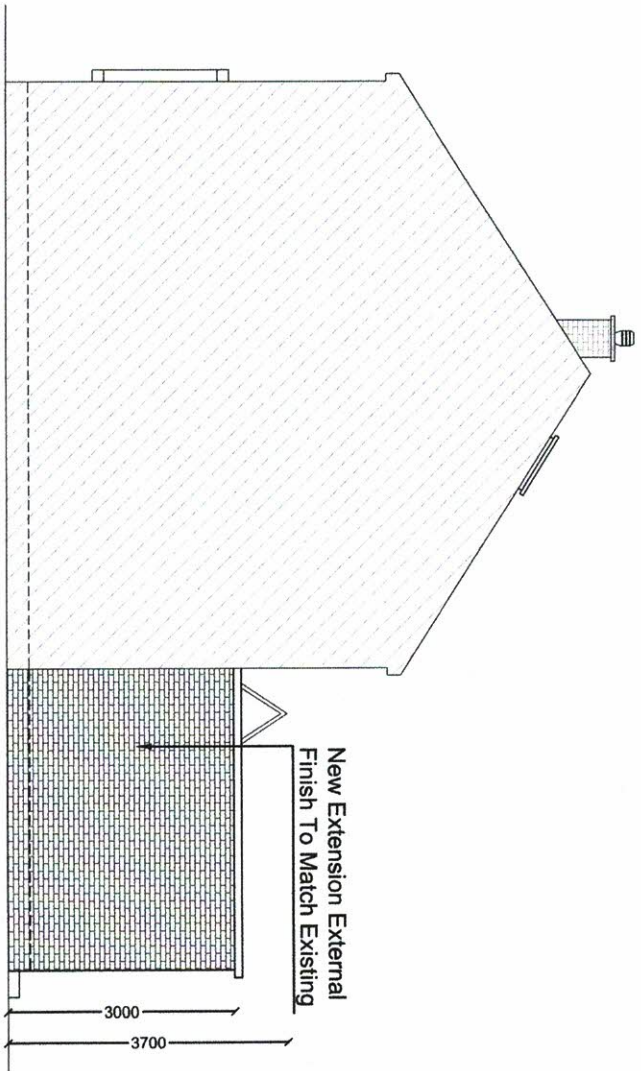

PROPOSED RIGHT SIDE ELEVATION

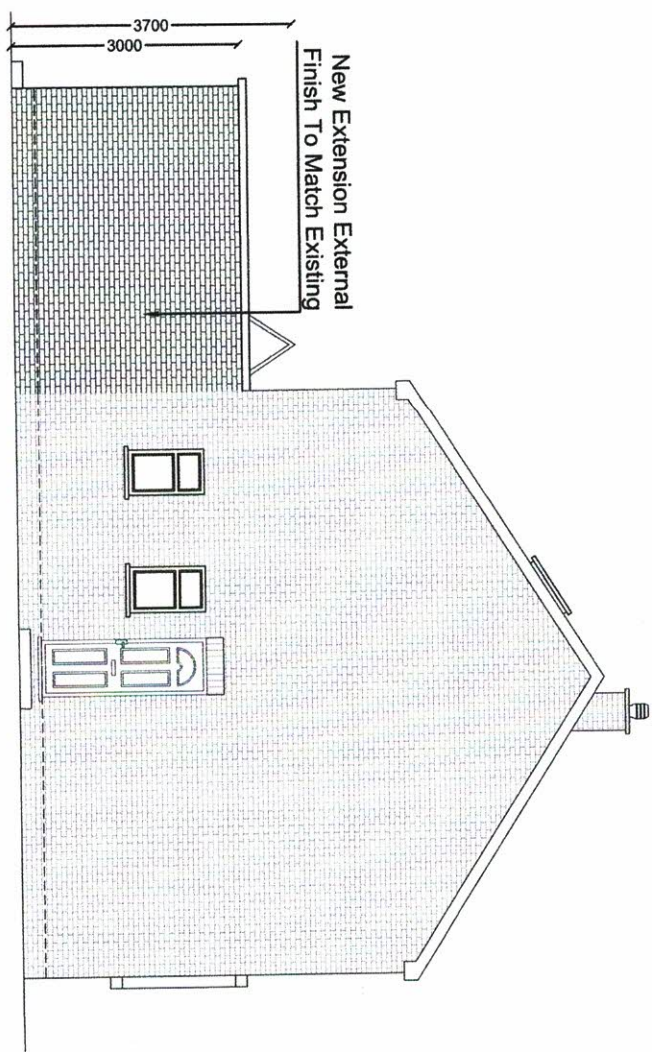

PROPOSED LEFT SIDE ELEVATION

SINGLE STOREY REAR EXTENSION AT
1 HENDERSON ROAD, HAYES UB4 9JG

SCALE: 1:100 @ A3

DATE: MAY-2026

DRAWING NO: HS/1220/05

CLIENT:
MR GAGANDEEP

Chani Sira
Building Designs
Mobile No. 07930146381

This Drawing is Copyright and may not be reproduced or copied, in whole or in part, without express permission.
Contractor/Builder to check all dimension on site. Before commencement of any works. Figured dimension only to be used.