

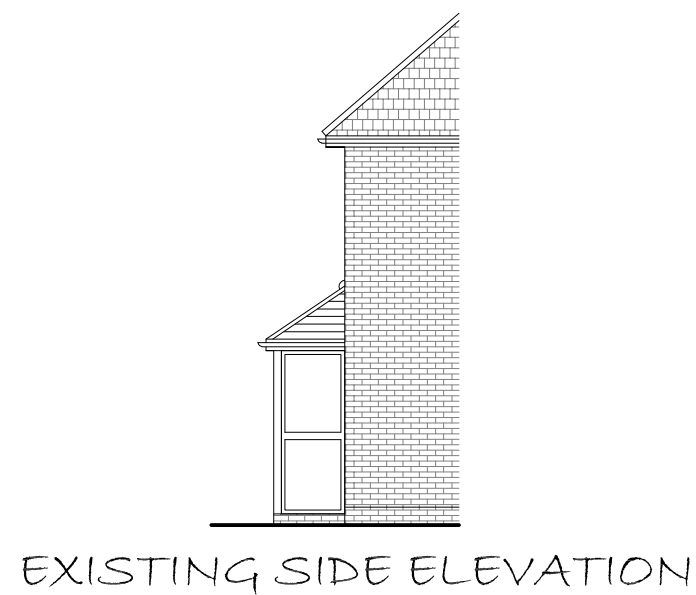


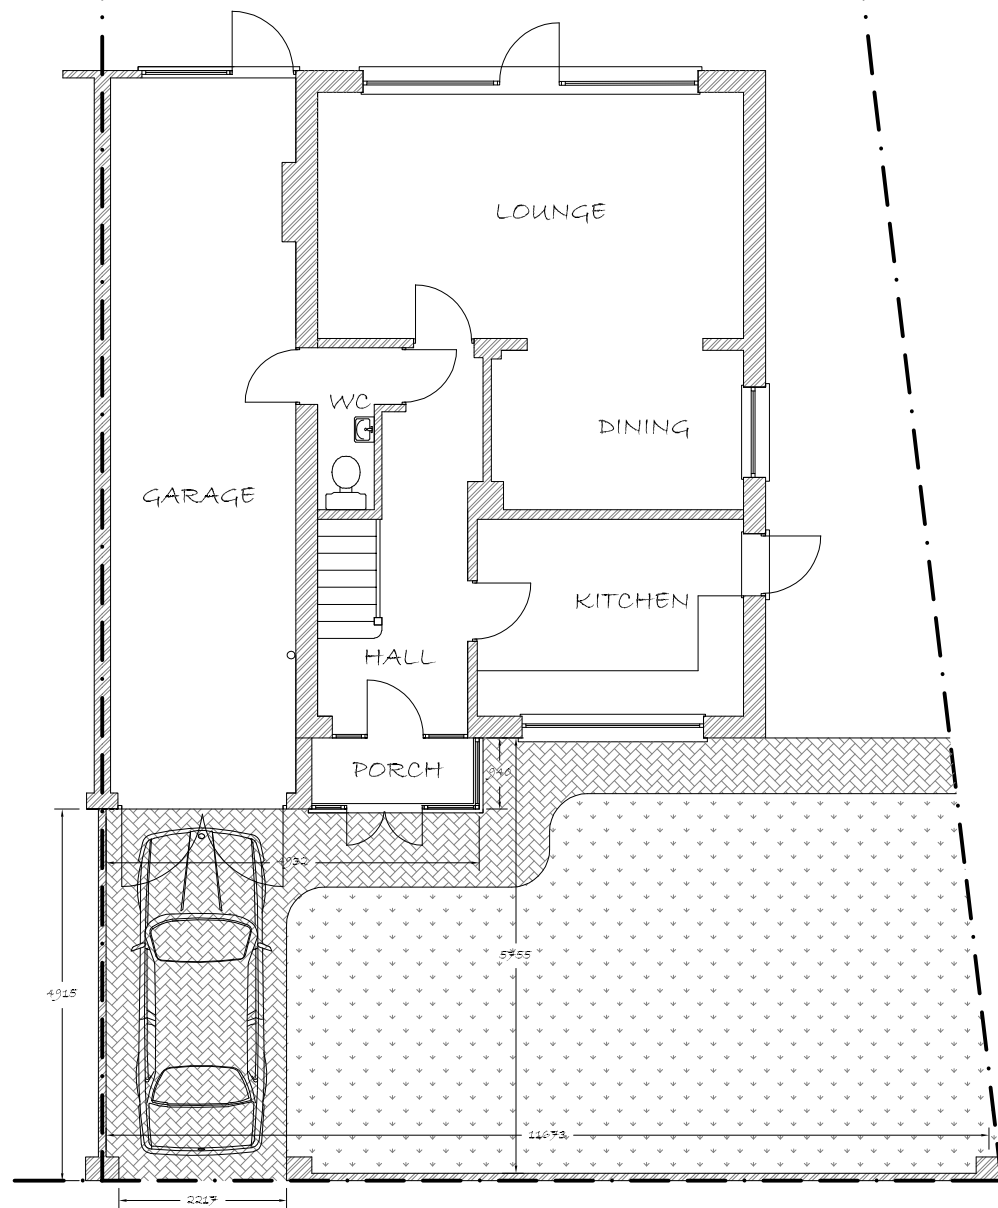

Revisions		
Rev No	Details	Date
A	Driveway dimensions added	11/6/26

 

RICS T 020 8897 2942
F 07050 657 419
E bseera@btinternet.com

Job Title
CONVERSION OF GARAGE TO
GRANNY ANNEXE AND
ENLARGEMENT OF PORCH AT
7 TUDOR WAY
HILLINGDON
UB10 9AA

Drawing Title
EXISTING GROUND FLOOR PLAN
AND EXISTING ELEVATIONS

Scale 1:100@A3

Date JUNE 2026 **Drawn By** BSS

Drawing No.
BSS/300/26 -02 (REV A)