




PROPOSED FRONT ELEVATION

 


NEW WALLS TO BE FINISHED WITH BRICKWORK TO MATCH THE EXISTING

NEW ROOF TO THE EXTENDED PORCH TO BE COVERED WITH TILES TO MATCH THE EXISTING ROOF.


FASCIA, SOFFIT AND BARGE BOARDS TO BE WHITE PVCU

DOORS AND WINDOWS TO BE WHITE PVCU TO MATCH EXISTING

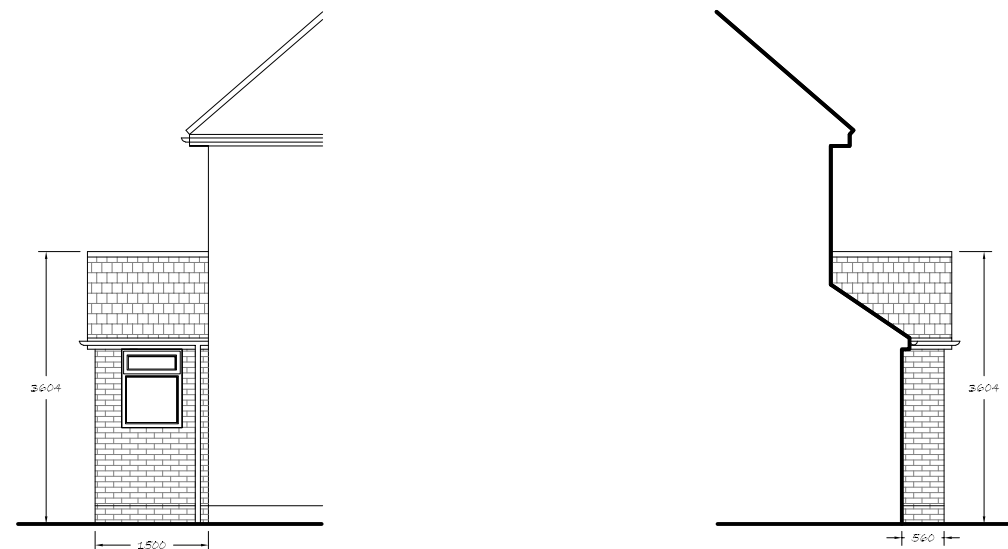

PROPOSED SIDE ELEVATIONS

Revisions		
Rev No	Details	Date

 

B S SEERA
CHARTERED
BUILDING
SURVEYOR



T 020 8897 2942
F 07050 657 419
E bseera@btinternet.com

Job Title
CONVERSION OF GARAGE TO
GRANNY ANNEXE AND
ENLARGEMENT OF PORCH AT
7 TUDOR WAY
HILLINGDON
UB10 9AA

Drawing Title
PROPOSED ELEVATIONS

Scale 1:00@A3

Date MAY 2026

Drawn By BSS

Drawing No.
BSS/300/26 -04