



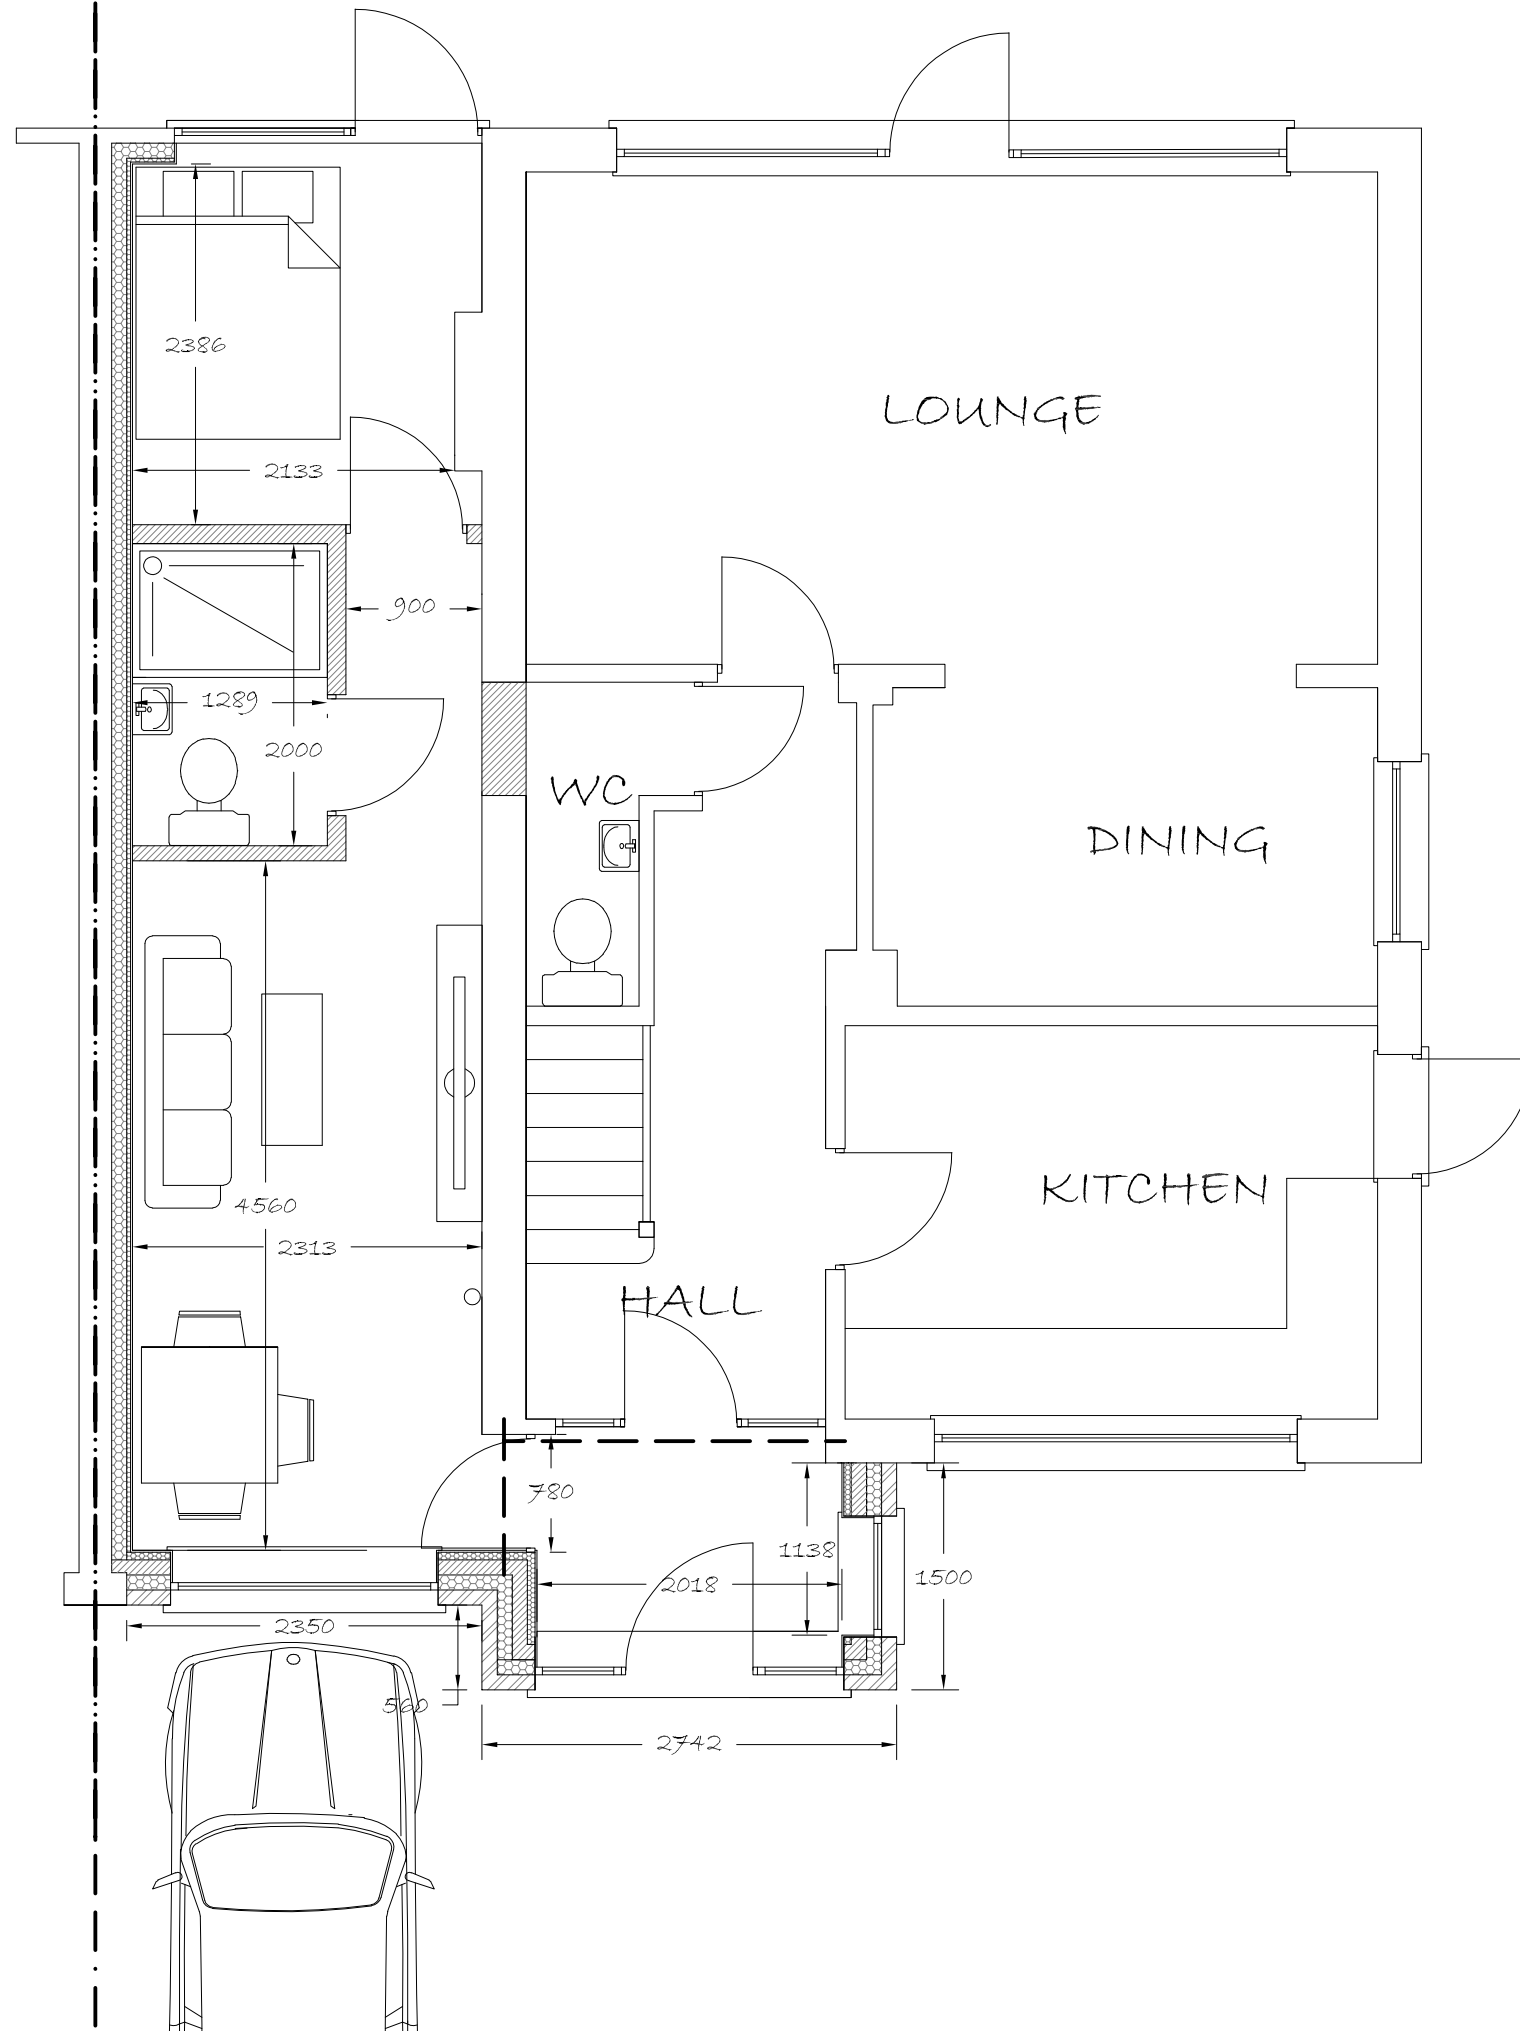

© This drawing or any part of it cannot be reproduced without the prior written agreement of the originator.

Revisions		
Rev No	Details	Date

 

B S SEERA
CHARTERED
BUILDING
SURVEYOR



T 020 8897 2942
F 07050 657 419
E bseera@btinternet.com

Job Title
CONVERSION OF GARAGE TO
GRANNY ANNEXE AND
ENLARGEMENT OF PORCH AT
7 TUDOR WAY
HILLINGDON
UB10 9AA

Drawing Title
PROPOSED GROUND FLOOR PLAN

Scale 1:50@A3

Date MAY 2026

Drawn By BSS

Drawing No.
BSS/300/26 -03