

EXISTING GROUND FLOOR (Unchanged)

LEGEND:

- EXISTING WALL
- PROPOSED WALL
- DEMOLISHED LINE
- INVISIBLE LINE

Scale 1:100
@A3



1st Floor, Cobden House, 231
Roehampton Ln, London SW15 4LB


Tel (0208) 288 8950 Fax (0871) 918 2798
www.extensionarchitecture.co.uk

This drawing is prepared solely for design and planning submission purposes. It is not intended or suitable for either building regulations or construction purposes and should not be used for such. All dimension shall be check and confirmed with site rep. and any discrepancies between the drawings and site shall be reported to PM. This drawing to be read in conjunction with engineers specification and details. For construction information please refer to all drawings and specification of works.


For any structural steelworks details please refer to structural engineer's drawings & calculations.

The copyright of the drawing and designs remains with Extension Architecture. All copies are only for information about the application, they may not be used for any other purpose without the express written permission of Extension Architecture.

CLIENT Shaye Nawaz	NOTES			SCALE 1 : 100	DATE 26-05-2026
PROJECT 29 Heathfield Rise, HA4 7NF	VERSION	DESCRIPTION	DATE	DRAWN DS/GU	VERSION
TITLE Existing & Proposed Ground Floor				SHEET REF. NO 29HR -PL -01	

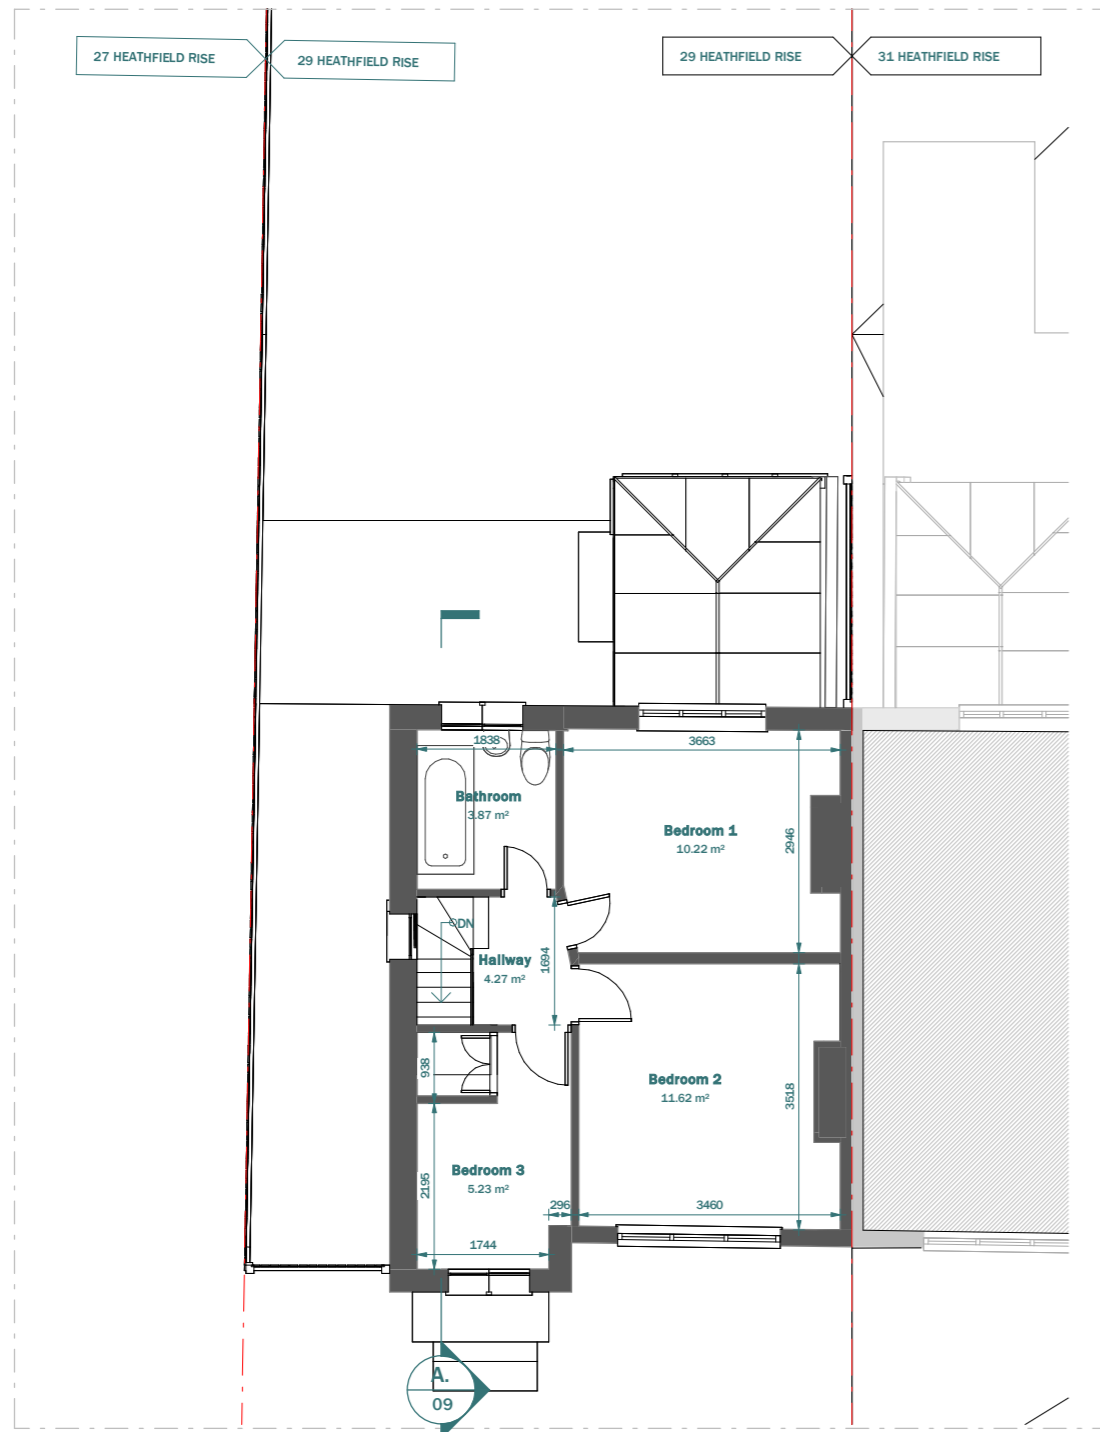

EXISTING FIRST FLOOR

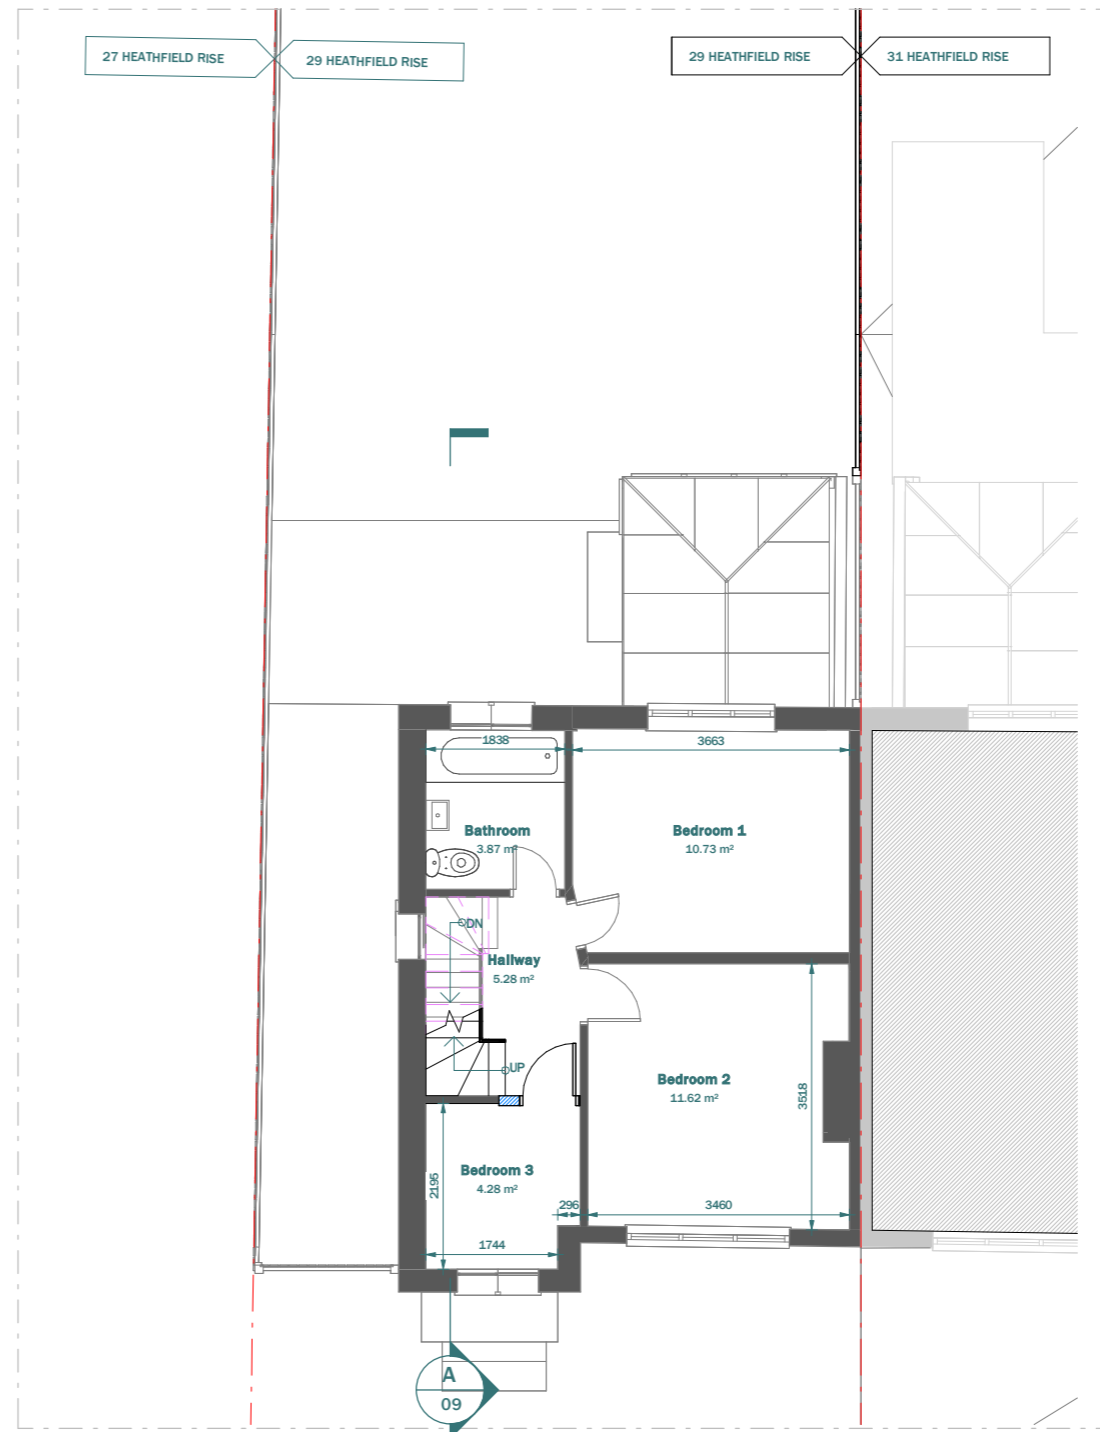

PROPOSED FIRST FLOOR


LEGEND:

- EXISTING WALL
- PROPOSED WALL
- DEMOLISHED LINE
- INVISIBLE LINE


Scale 1:100
@A3



CLIENT Shaye Nawaz	NOTES			SCALE 1 : 100	DATE 26-05-2026
PROJECT 29 Heathfield Rise, HA4 7NF	VERSION	DESCRIPTION	DATE	DRAWN DS/GU	VERSION
TITLE Existing & Proposed First Floor				SHEET REF. NO 29HR -PL -02	

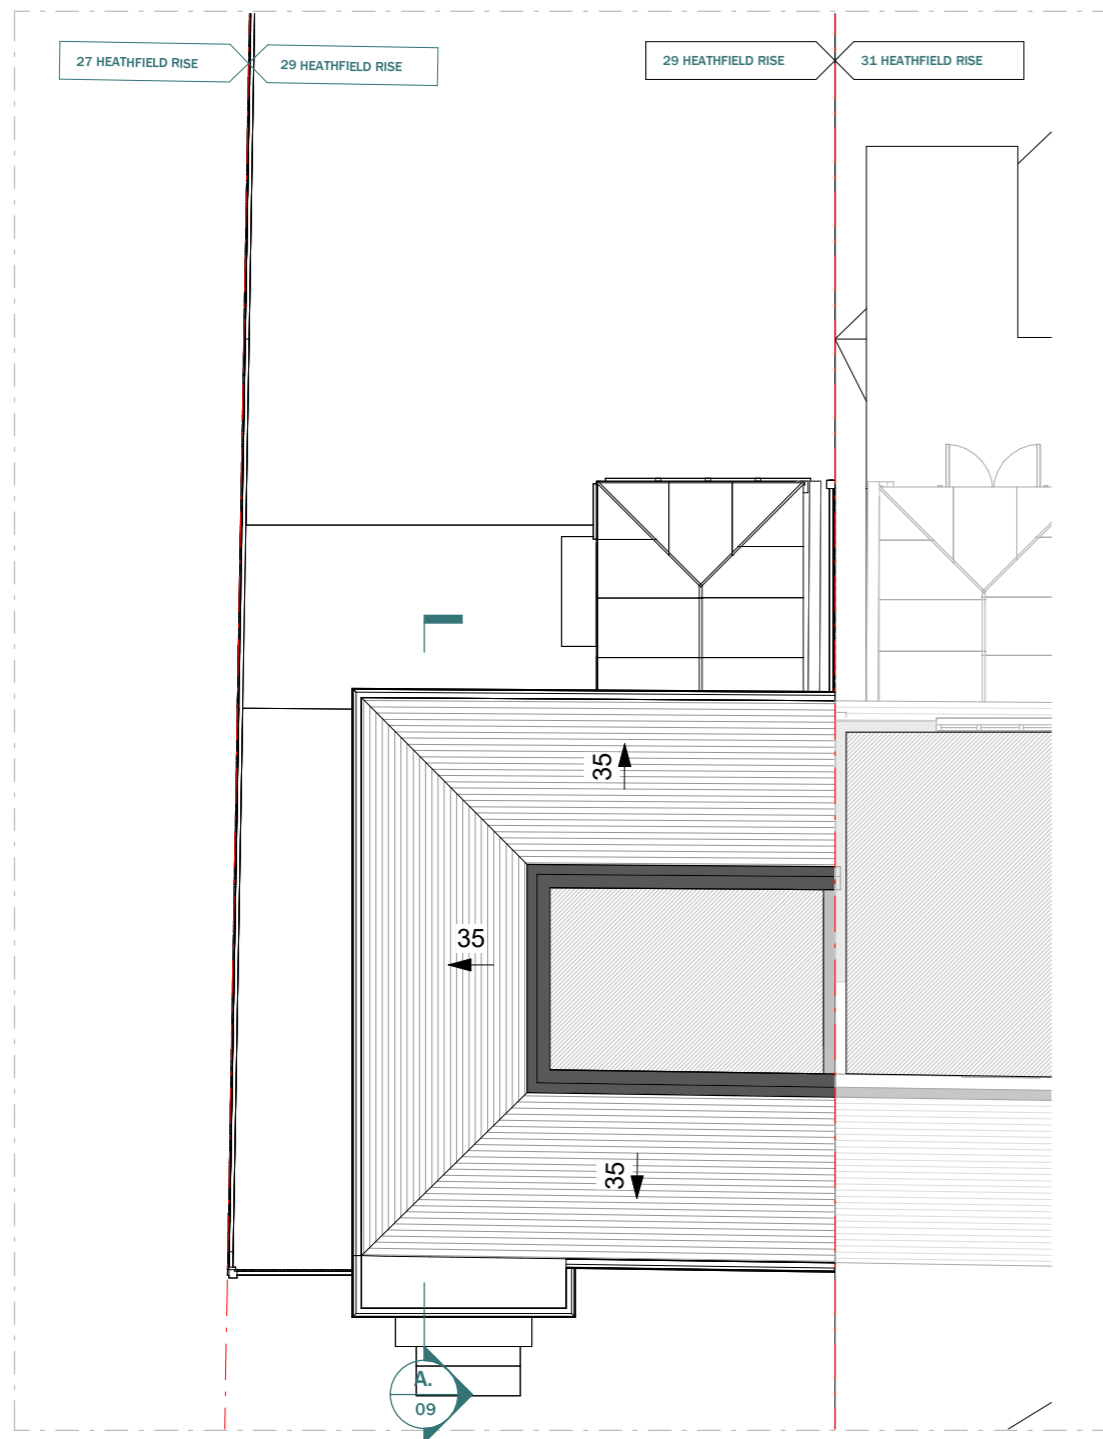

EXISTING LOFT FLOOR

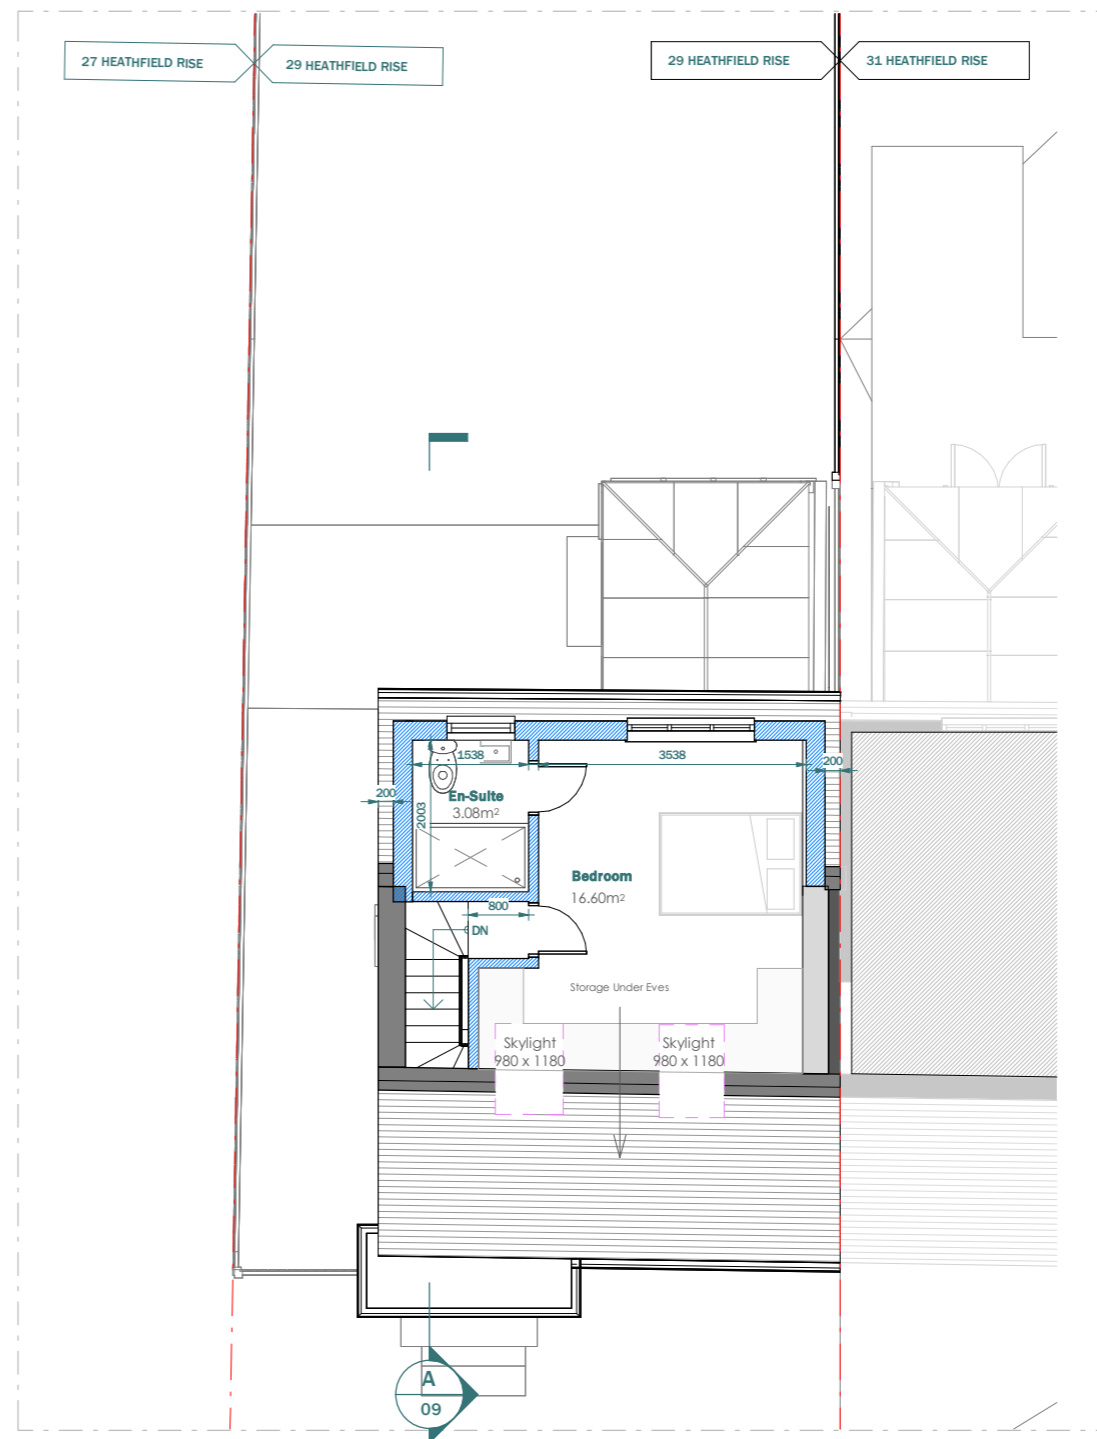


PROPOSED LOFT FLOOR


Scale 1:100
@A3



CLIENT Shaye Nawaz	NOTES			SCALE 1 : 100	DATE 26-05-2026
PROJECT 29 Heathfield Rise, HA4 7NF	VERSION	DESCRIPTION	DATE	DRAWN DS/GU	VERSION
TITLE Existing & Proposed Loft Floor				SHEET REF. NO 29HR -PL -03	

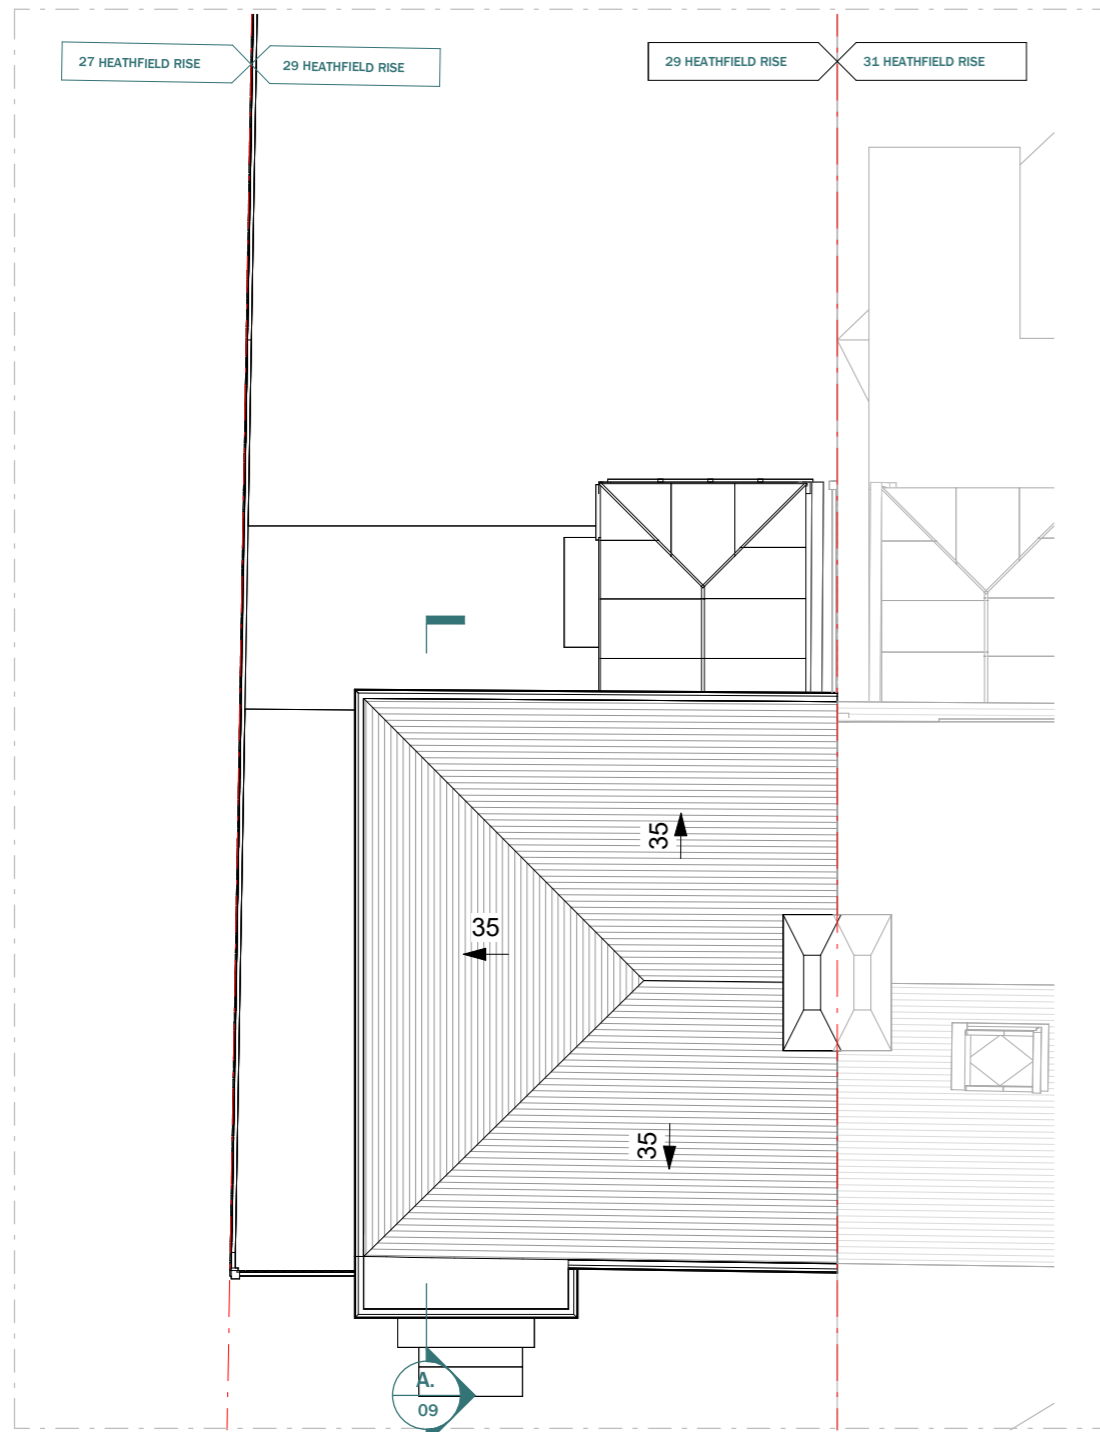

EXISTING ROOF PLAN

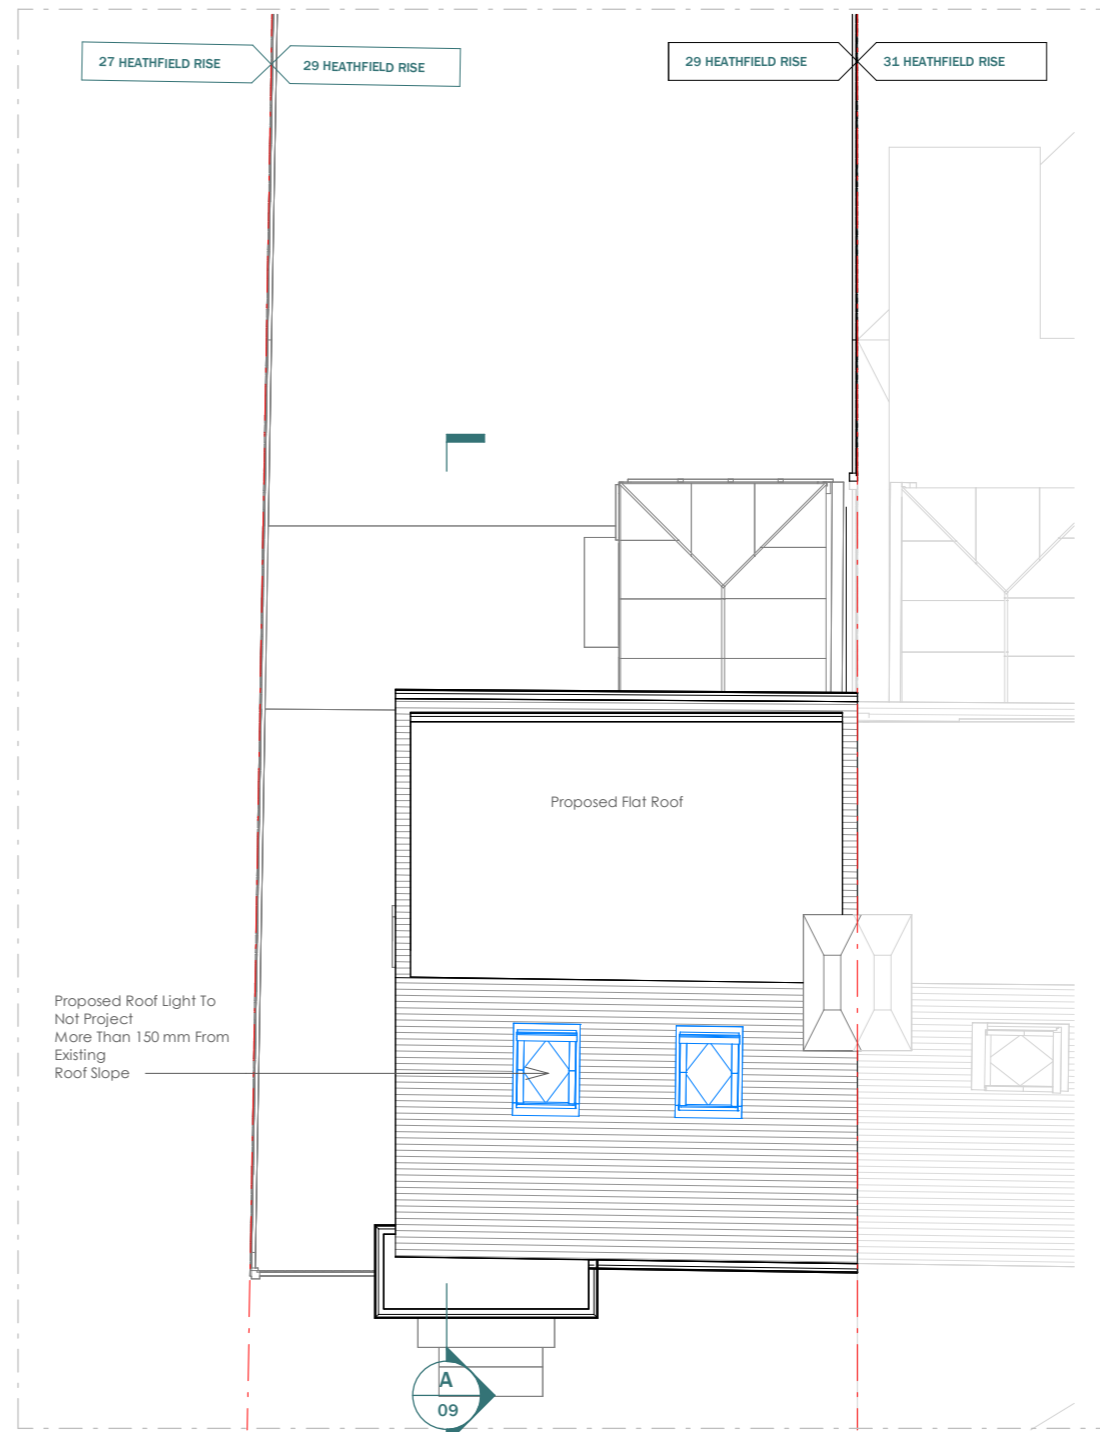

PROPOSED ROOF PLAN

Scale 1:100
@A3



CLIENT Shaye Nawaz	NOTES			SCALE 1 : 100	DATE 26-05-2026
PROJECT 29 Heathfield Rise, HA4 7NF	VERSION	DESCRIPTION	DATE	DRAWN DS/GU	VERSION
TITLE Existing & Proposed Roof Plan				SHEET REF. NO 29HR -PL -04	



EXISTING FRONT ELEVATION



PROPOSED FRONT ELEVATION

Scale 1:100
@A3



This drawing is prepared solely for design and planning submission purposes. It is not intended or suitable for either building regulations or construction purposes and should not be used for such. All dimension shall be check and confirmed with site rep. and any discrepancies between the drawings and site shall be reported to PM. This drawing to be read in conjunction with engineers specification and details. For construction information please refer to all drawings and specification of works.

For any structural steelworks details please refer to structural engineer's drawings & calculations.

The copyright of the drawing and designs remains with Extension Architecture. All copies are only for information about the application, they may not be used for any other purpose without the express written permission of Extension Architecture.

CLIENT Shaye Nawaz	NOTES			SCALE 1 : 100	DATE 26-05-2026
PROJECT 29 Heathfield Rise, HA4 7NF	VERSION	DESCRIPTION	DATE	DRAWN DS/GU	VERSION
TITLE Existing & Proposed Front Elevation				SHEET REF. NO 29HR -PL -05	



EXISTING REAR ELEVATION




PROPOSED REAR ELEVATION


Scale 1:100
@A3



CLIENT Shaye Nawaz	NOTES			SCALE 1 : 100	DATE 26-05-2026
PROJECT 29 Heathfield Rise, HA4 7NF	VERSION	DESCRIPTION	DATE	DRAWN DS/GU	VERSION
TITLE Existing & Proposed Rear Elevation				SHEET REF. NO 29HR -PL -06	

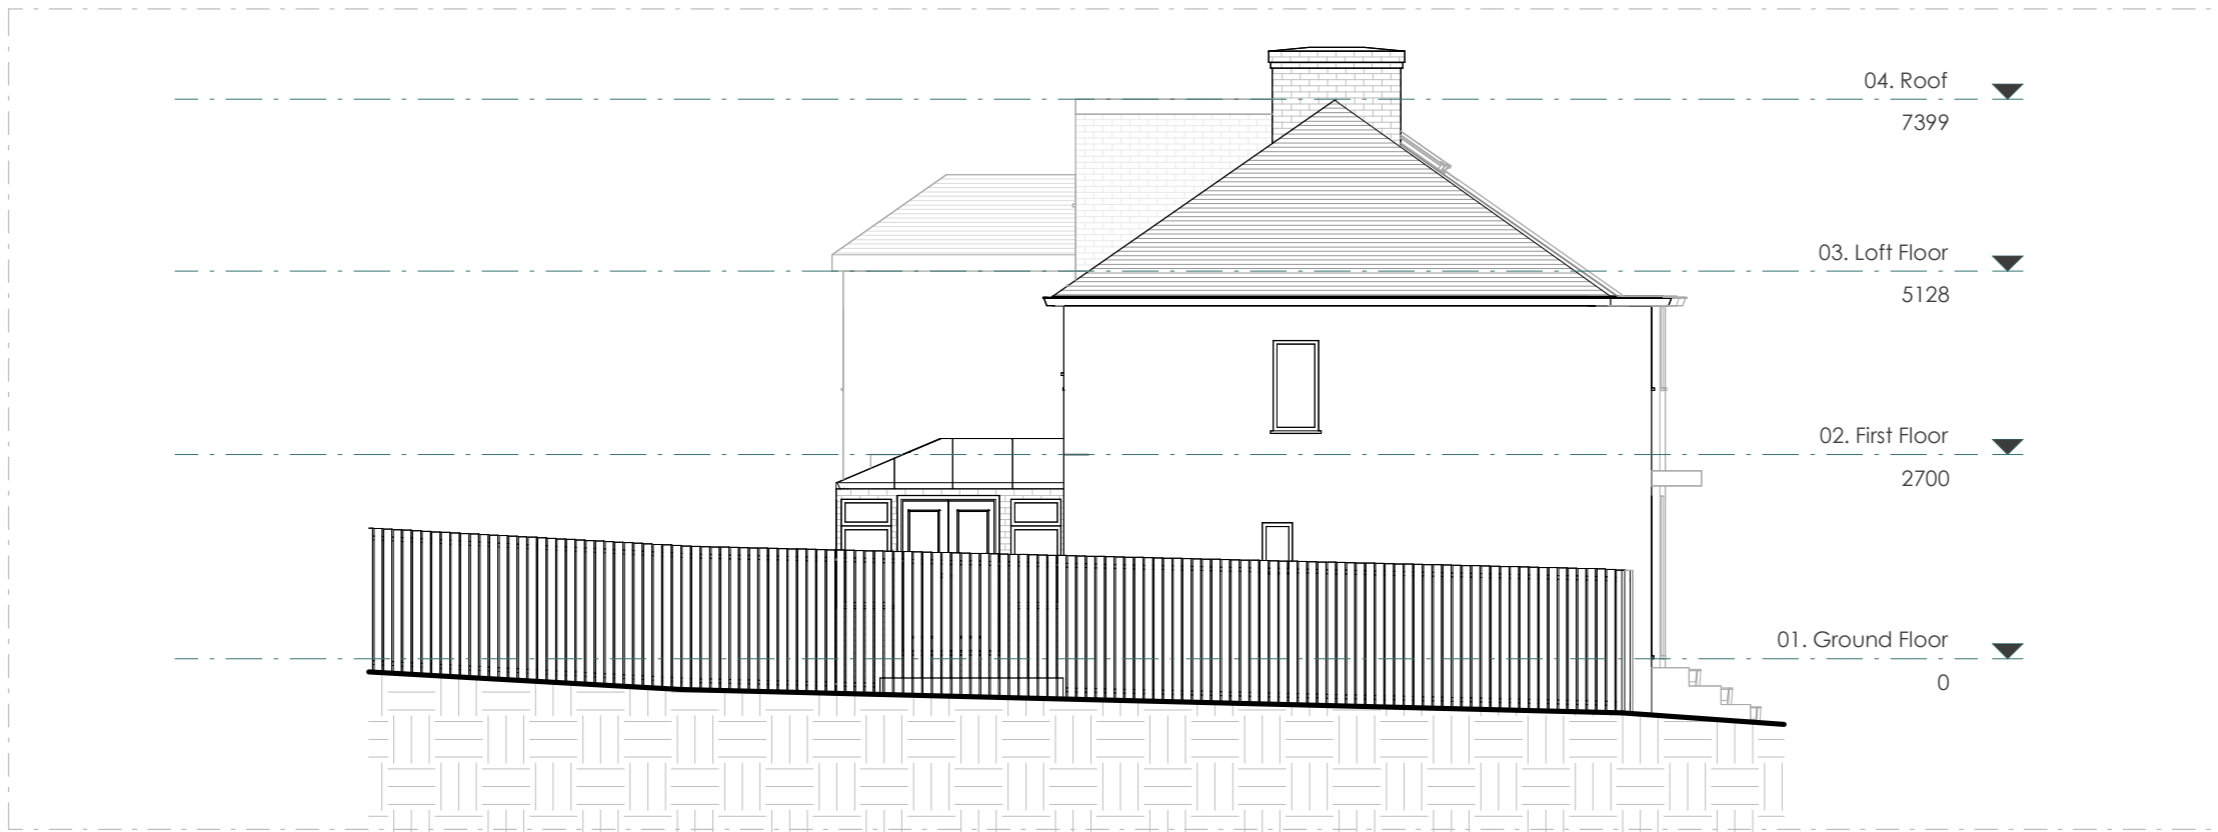

EXISTING LEFT ELEVATION

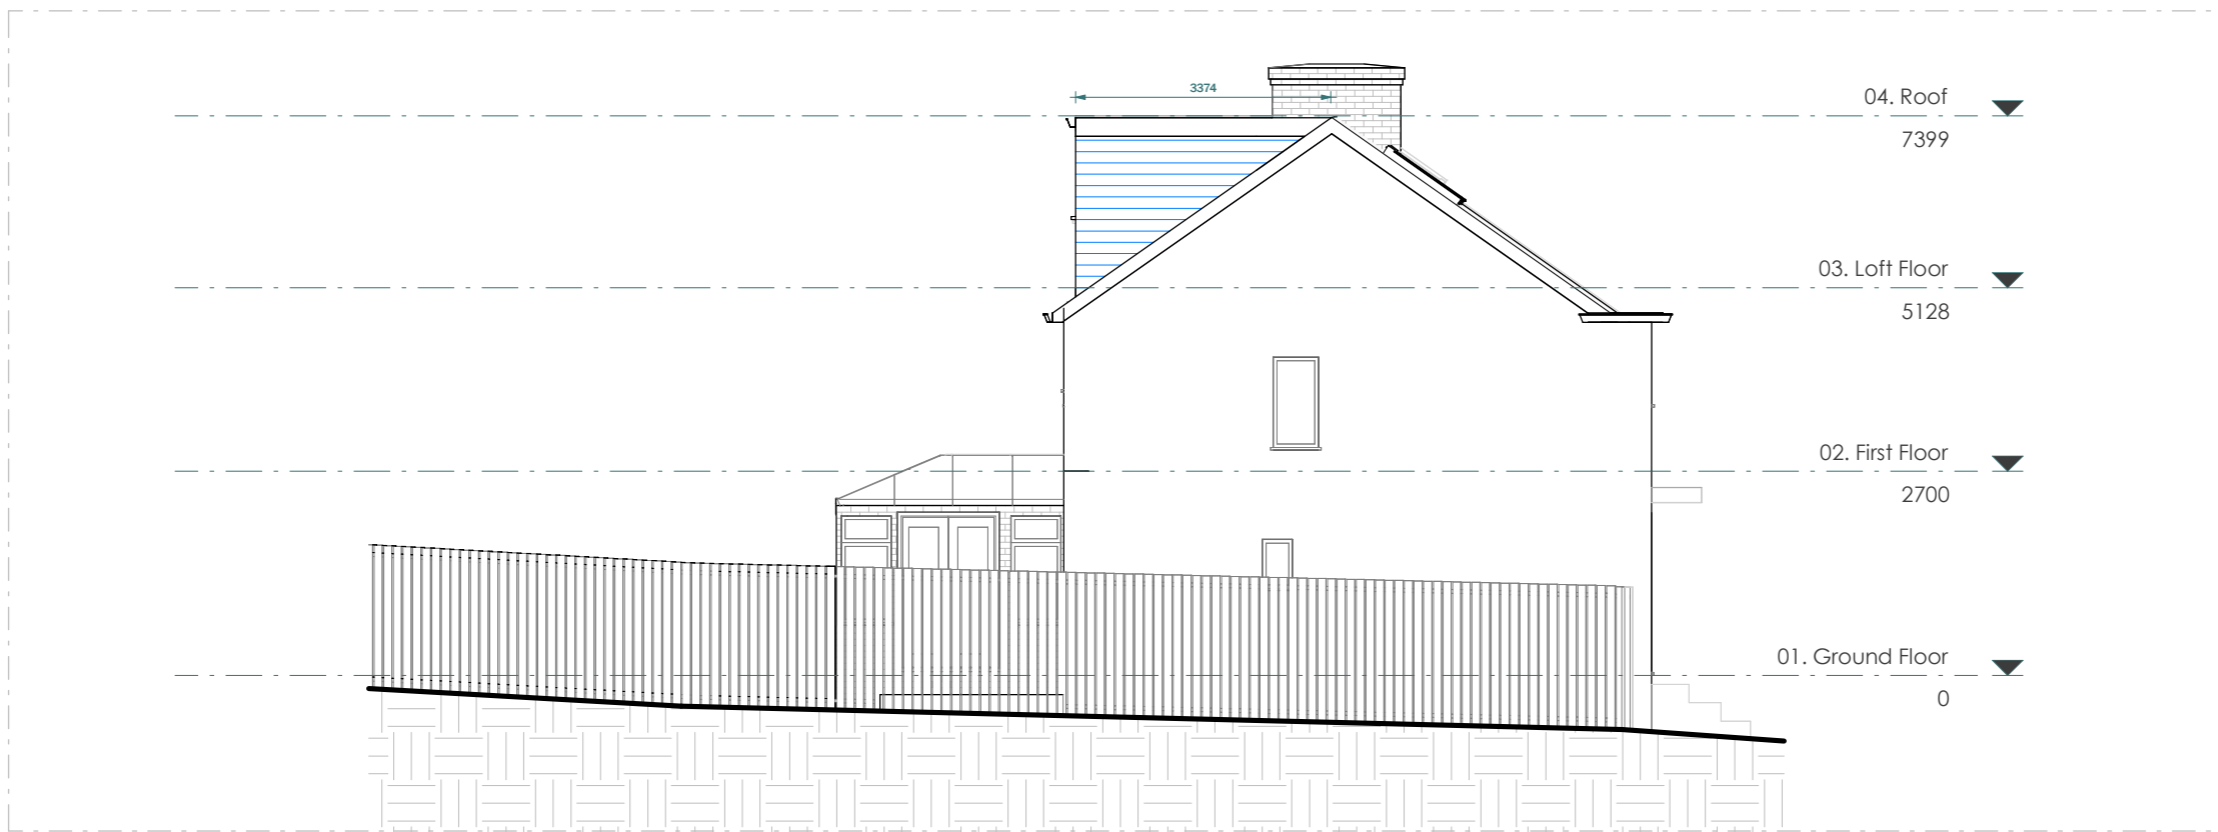


PROPOSED LEFT ELEVATION


Scale 1:100
@A3



CLIENT Shaye Nawaz	NOTES			SCALE 1 : 100	DATE 26-05-2026
PROJECT 29 Heathfield Rise, HA4 7NF	VERSION	DESCRIPTION	DATE	DRAWN DS/GU	VERSION
TITLE Existing & Proposed Left Elevation				SHEET REF. NO 29HR -PL -07	

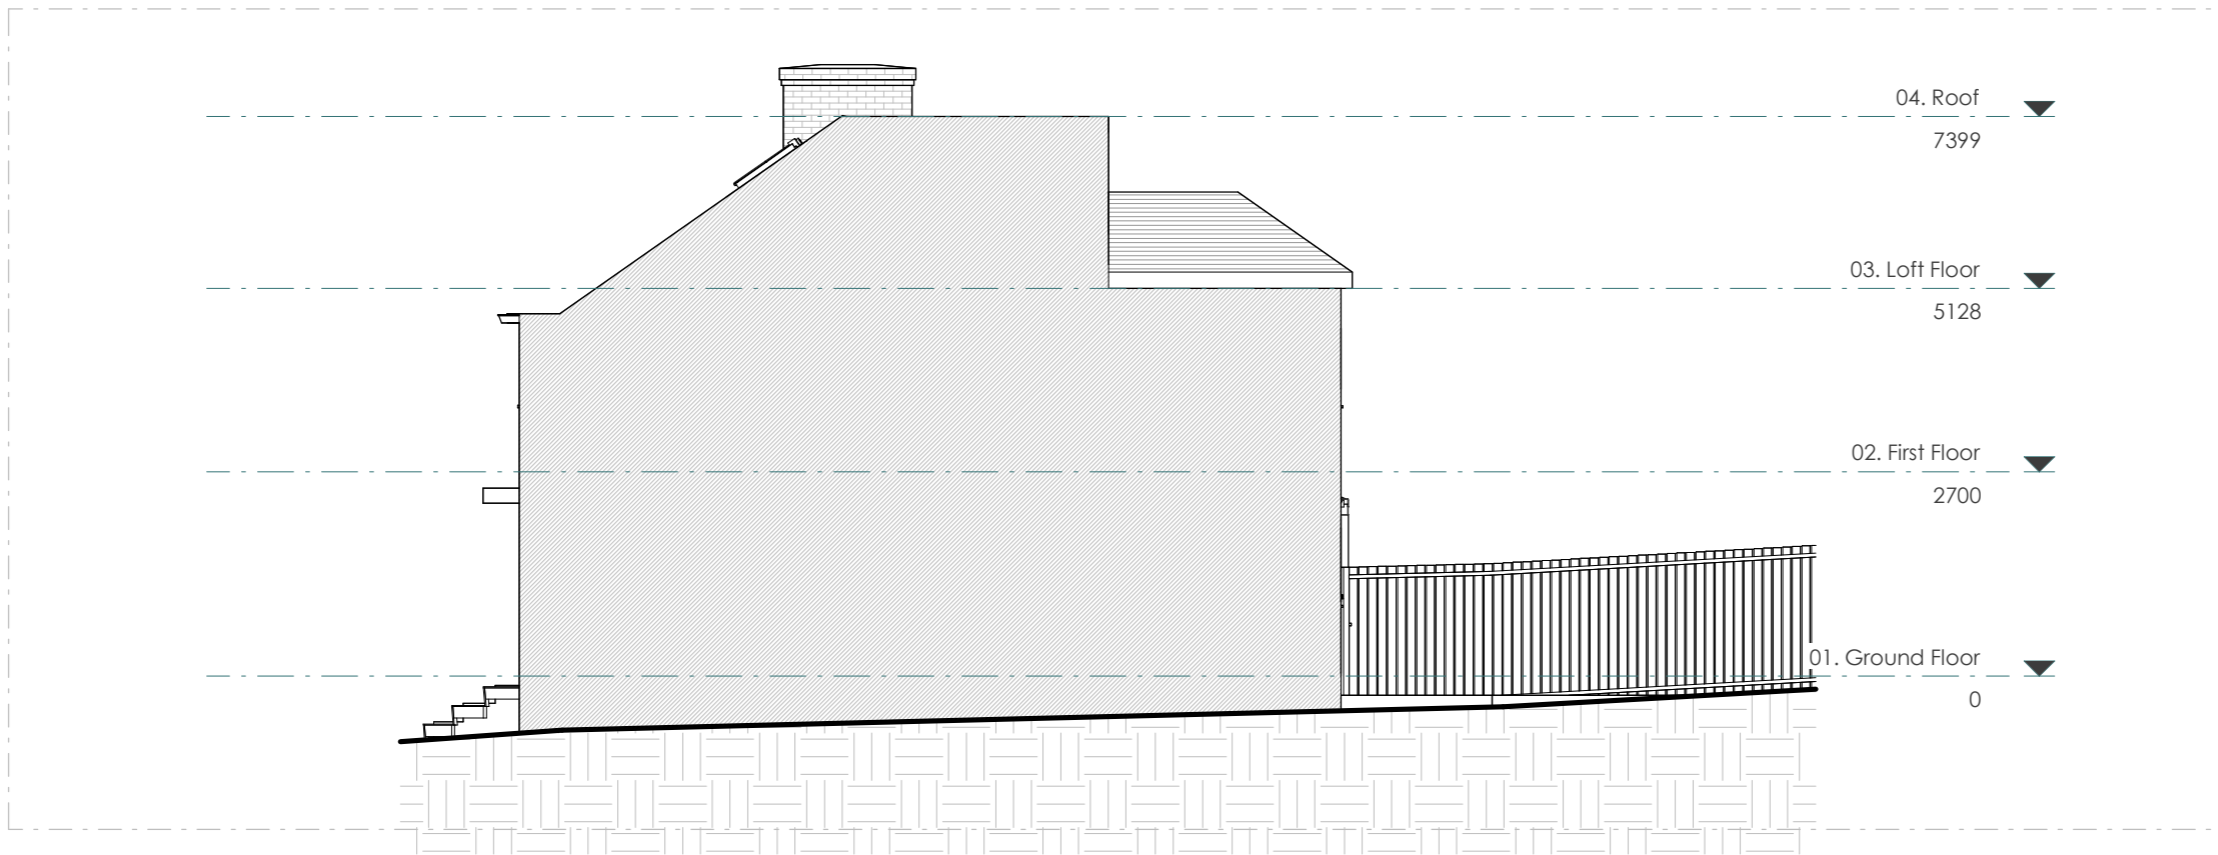

EXISTING RIGHT ELEVATION

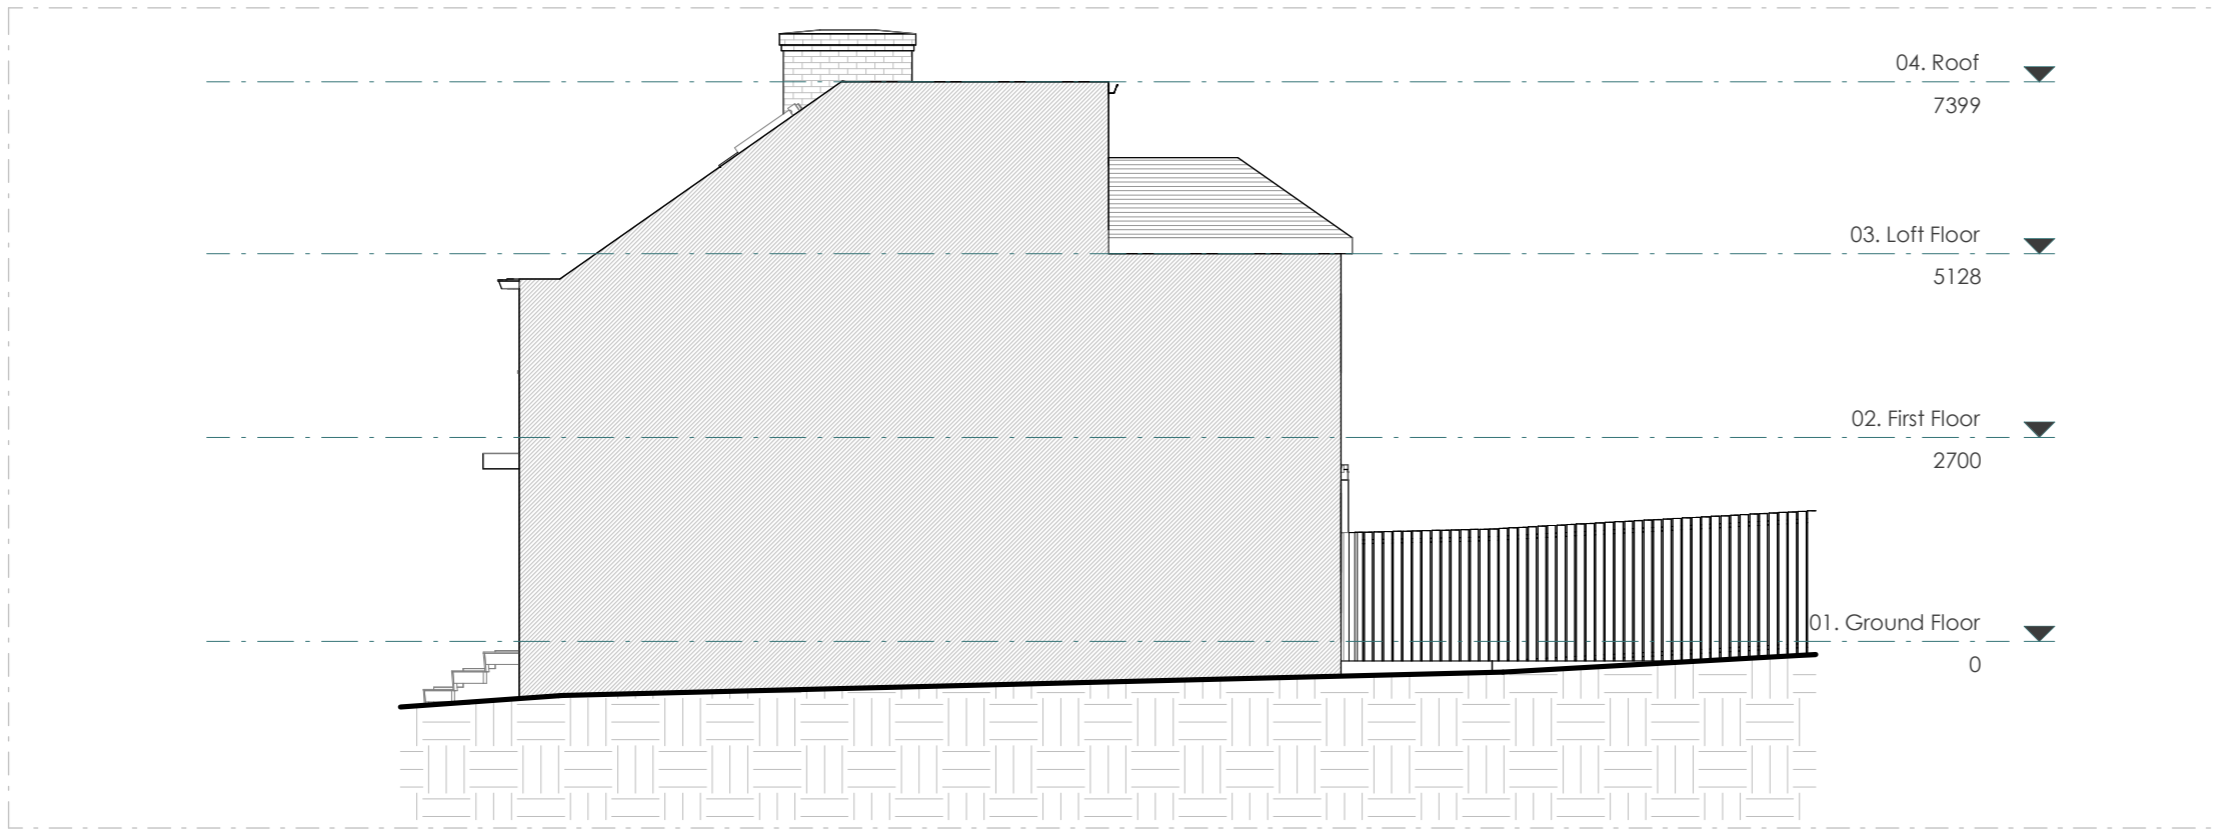


PROPOSED RIGHT ELEVATION


Scale 1:100
@A3



CLIENT Shaye Nawaz	NOTES			SCALE 1 : 100	DATE 26-05-2026
PROJECT 29 Heathfield Rise, HA4 7NF	VERSION	DESCRIPTION	DATE	DRAWN DS/GU	VERSION
TITLE Existing & Proposed Right Elevation				SHEET REF. NO 29HR -PL -08	

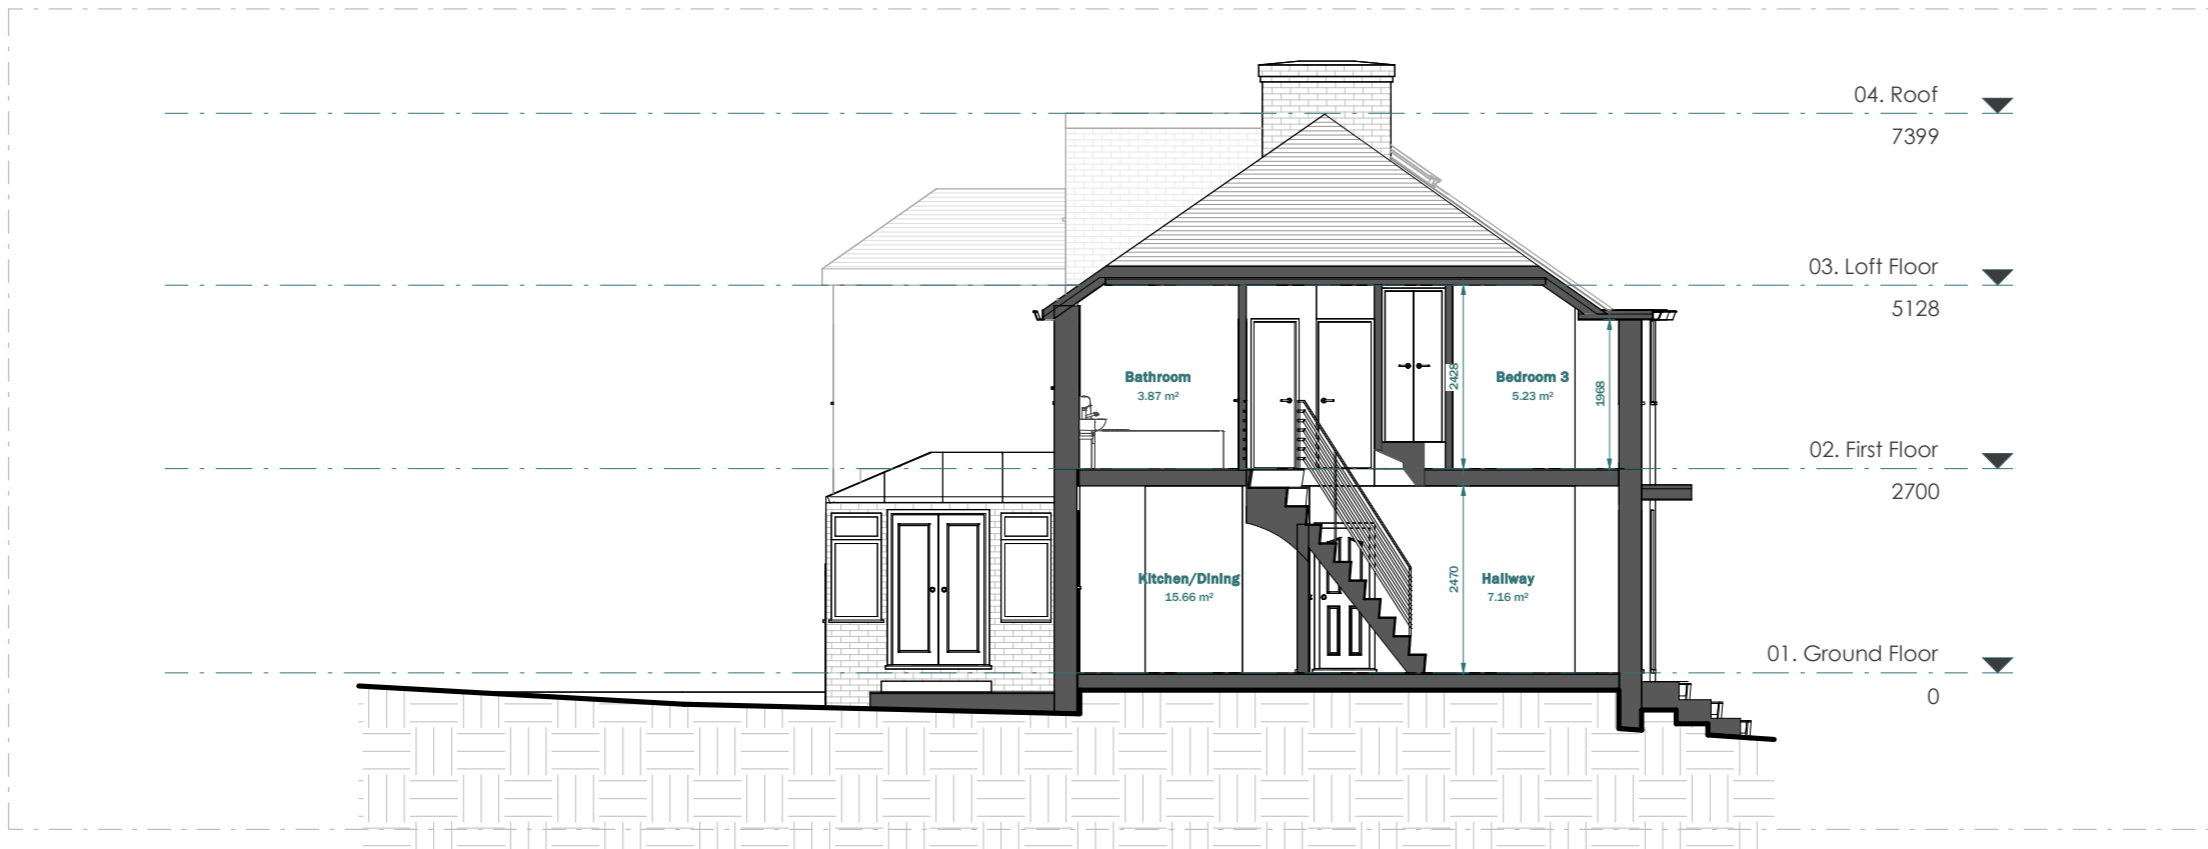

EXISTING SECTION A-A

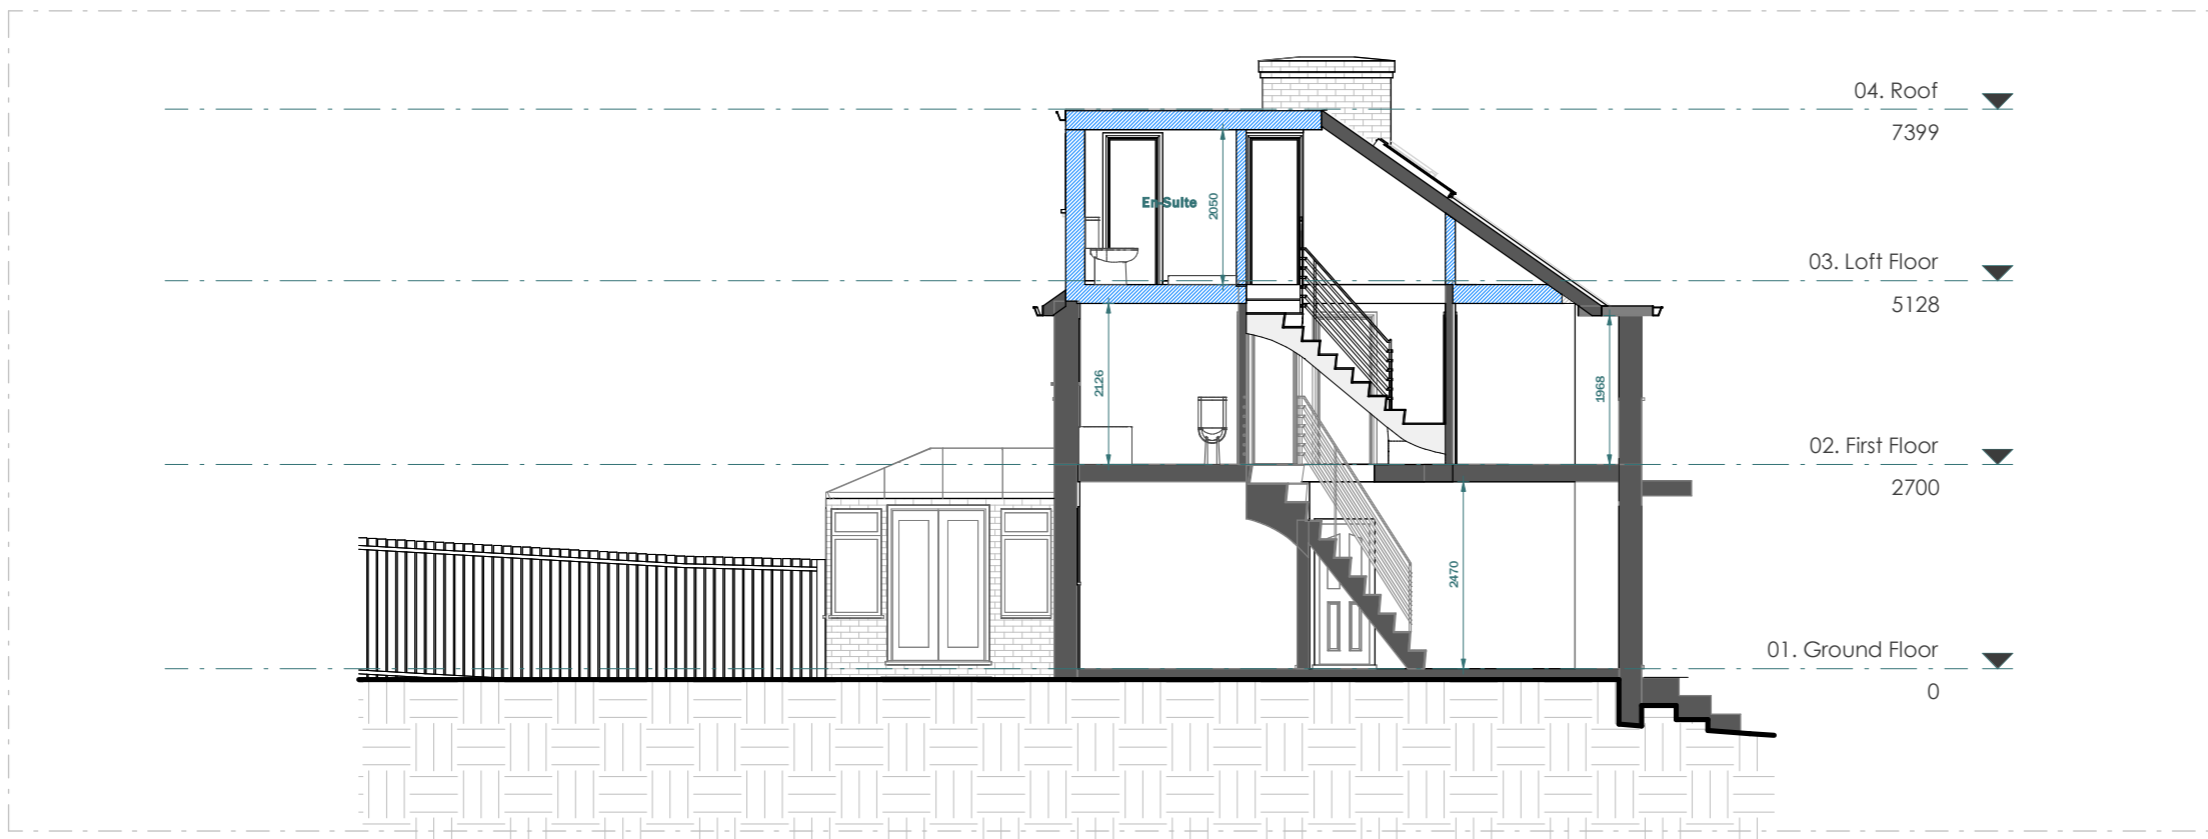

PROPOSED SECTION A-A

LEGEND:

- EXISTING WALL
- PROPOSED WALL
- - - DEMOLISHED LINE
- · - · - INVISIBLE LINE

Scale 1:100
@A3



CLIENT Shaye Nawaz	NOTES			SCALE 1 : 100	DATE 26-05-2026
PROJECT 29 Heathfield Rise, HA4 7NF	VERSION	DESCRIPTION	DATE	DRAWN DS/GU	VERSION
TITLE Existing & Proposed Section A-A				SHEET REF. NO 29HR-PL-09	