



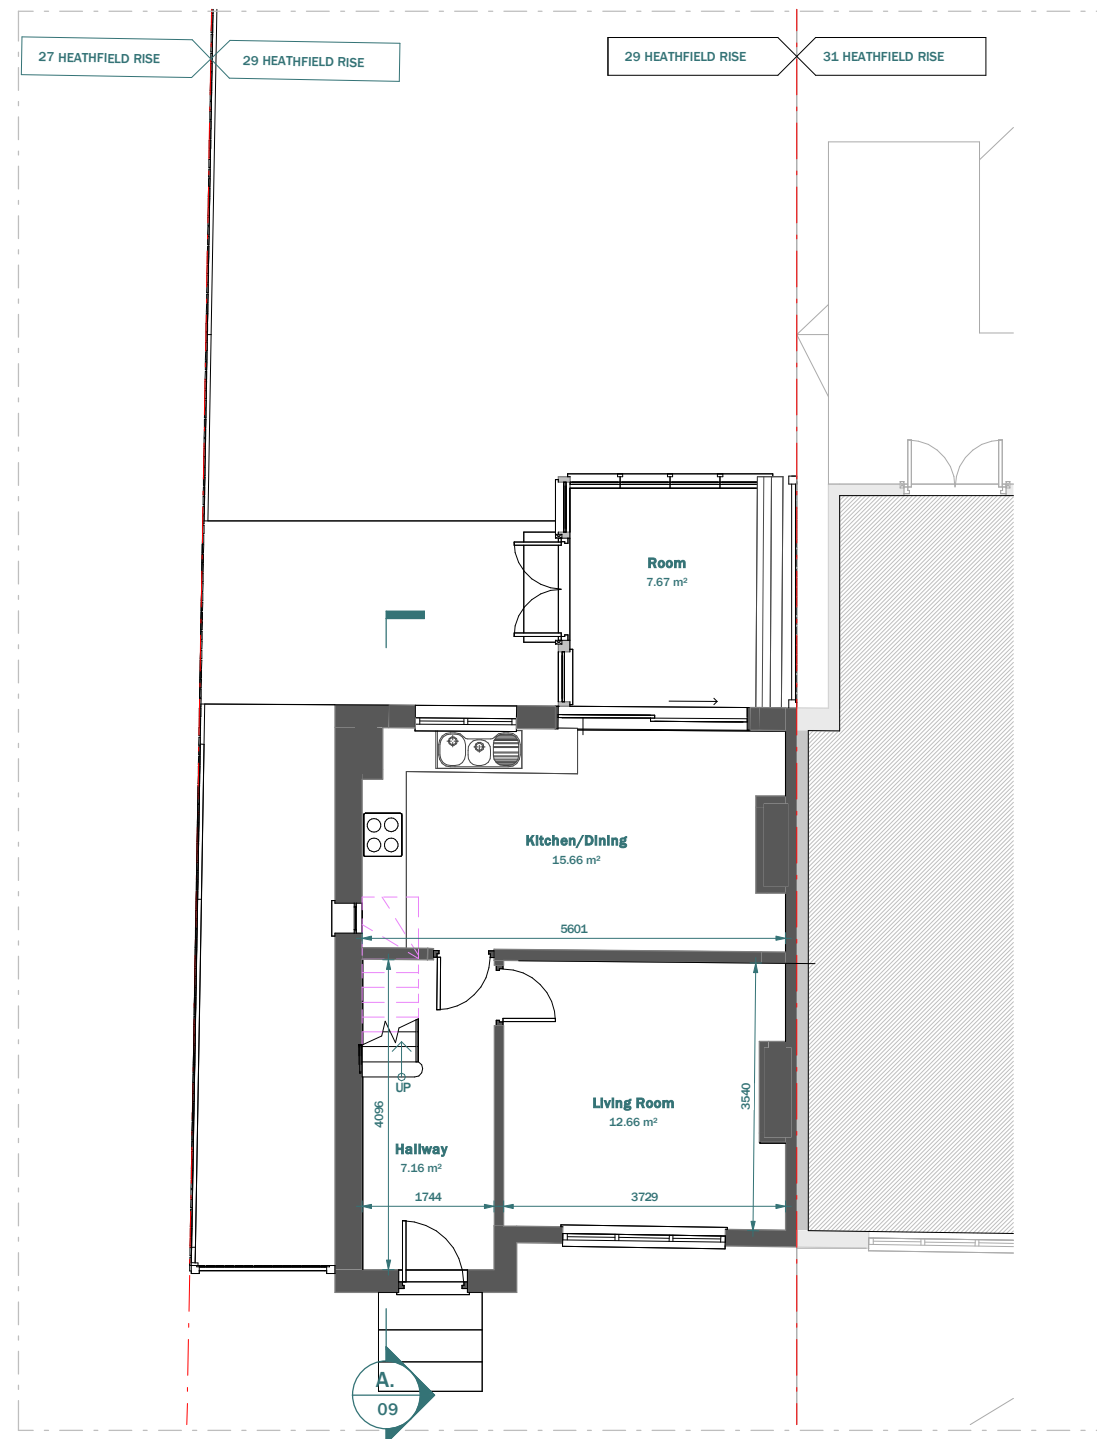

EXISTING GROUND FLOOR

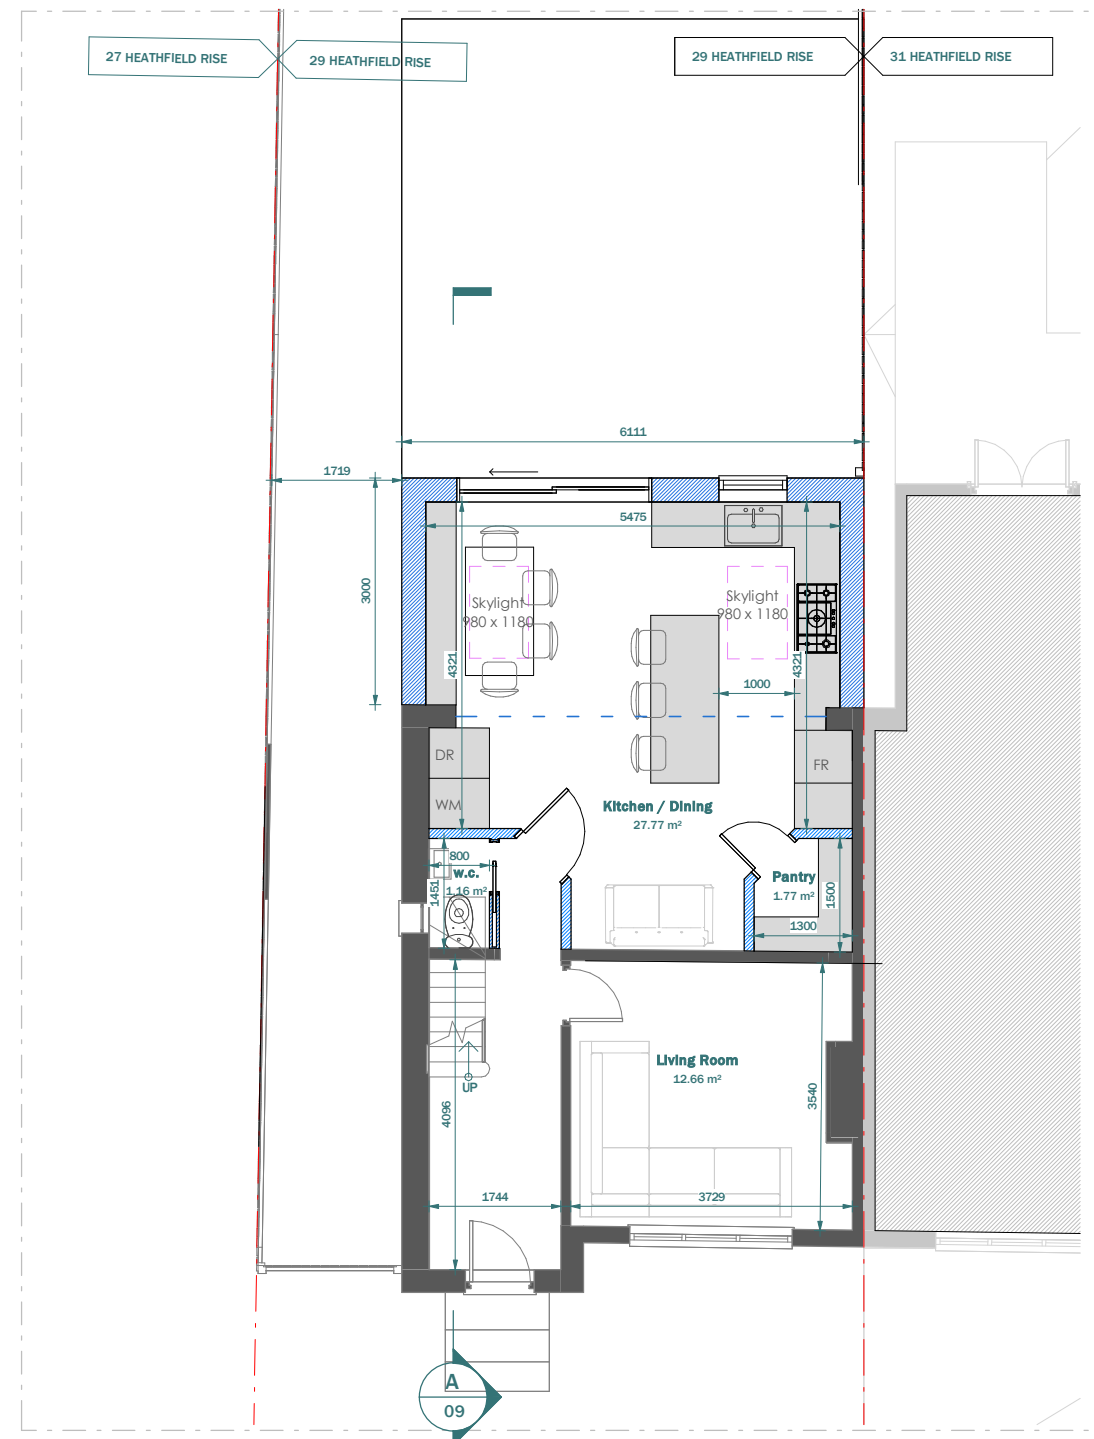

PROPOSED GROUND FLOOR

LEGEND:

- EXISTING WALL
- PROPOSED WALL
- DEMOLISHED LINE
- INVISIBLE LINE

Scale 1:100
@A3



CLIENT	Shaye Nawaz			NOTES	SCALE	DATE
PROJECT	29 Heathfield Rise, HA4 7NF			VERSION	1 : 100	15-05-2026
TITLE	Existing & Proposed Ground Floor			DESCRIPTION	DRAWN	VERSION
					DS/GU	
					SHEET REF. NO	
					29HR -PL -01	



LEGEND:

-  EXISTING WALL
 PROPOSED WALL
 DEMOLISHED LINE
 INVISIBLE LINE


Scale 1:100
@A3




This drawing is prepared solely for design and planning submission purposes. It is not intended or suitable for either building regulations or construction purposes and should not be used for such. All dimension shall be check and confirmed with site rep. and any discrepancies between the drawings and site shall be reported to PM. This drawing to be read in conjunction with engineers specification and details. For construction information please refer to all drawings and specification of works.

The copyright of the drawing and designs remains with Extension Architecture. All copies are only for information about the application, they may not be used for any other purpose without the express written permission of Extension Architecture.

CLIENT	Shaye Nawaz			NOTES	SCALE	DATE
PROJECT	29 Heathfield Rise, HA4 7NF			VERSION	1 : 100	15-05-2026
TITLE	Existing & Proposed First Floor			DESCRIPTION	DS/GU	VERSION
				DATE	SHEET REF. NO	
					29HR -PL -02	

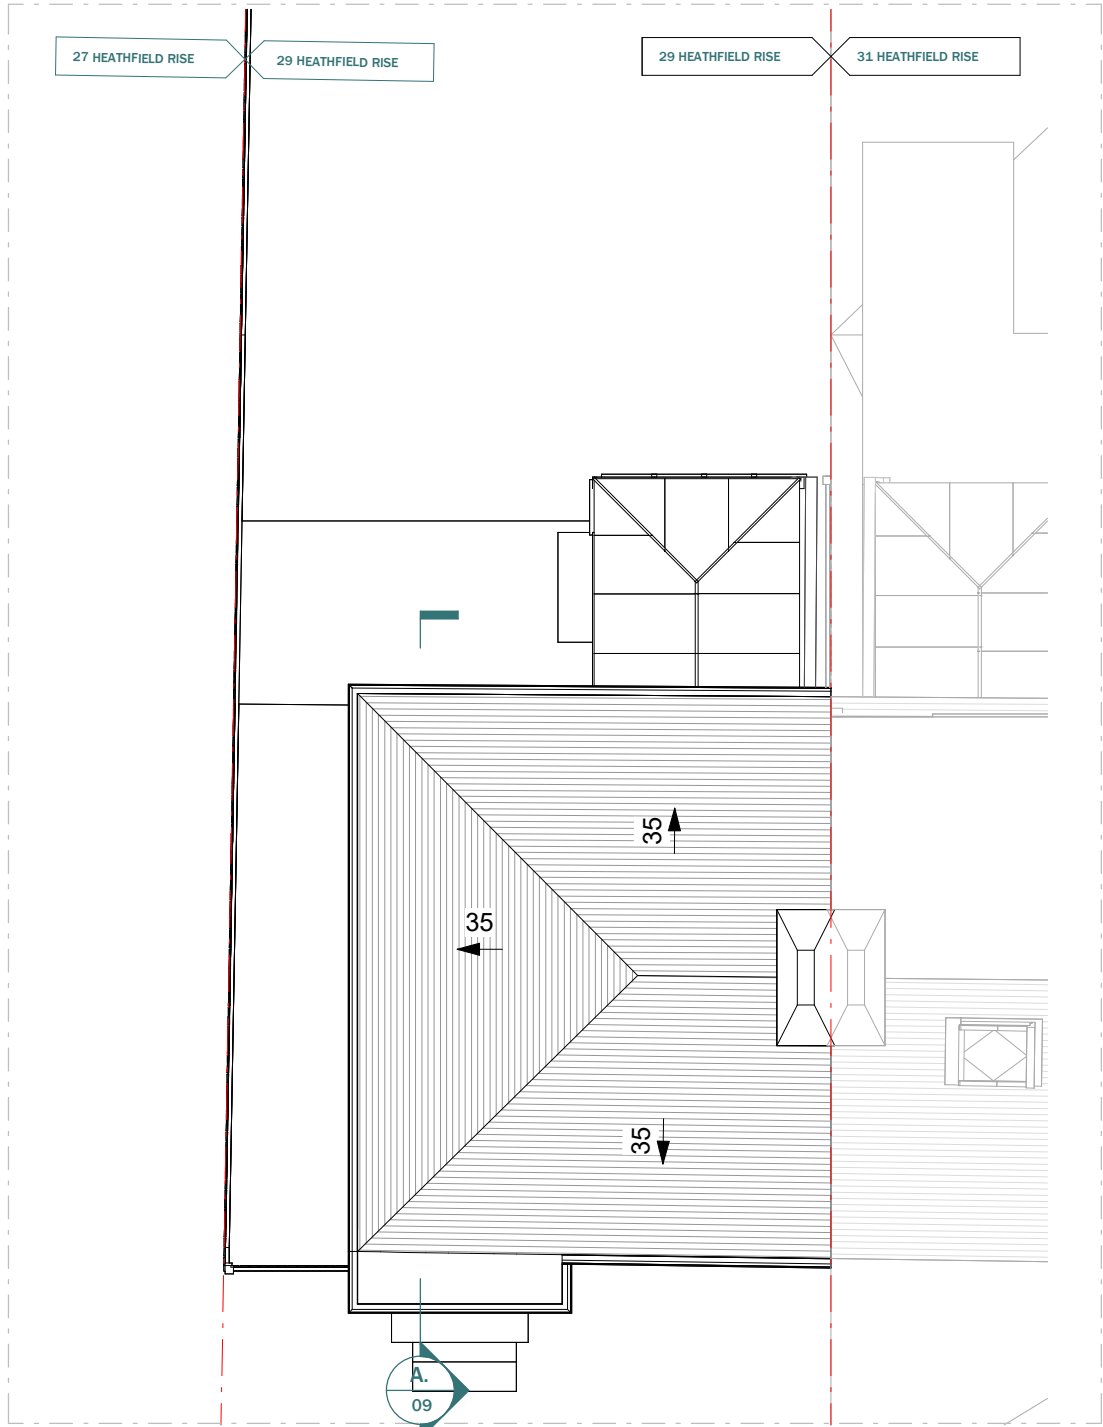

EXISTING ROOF PLAN

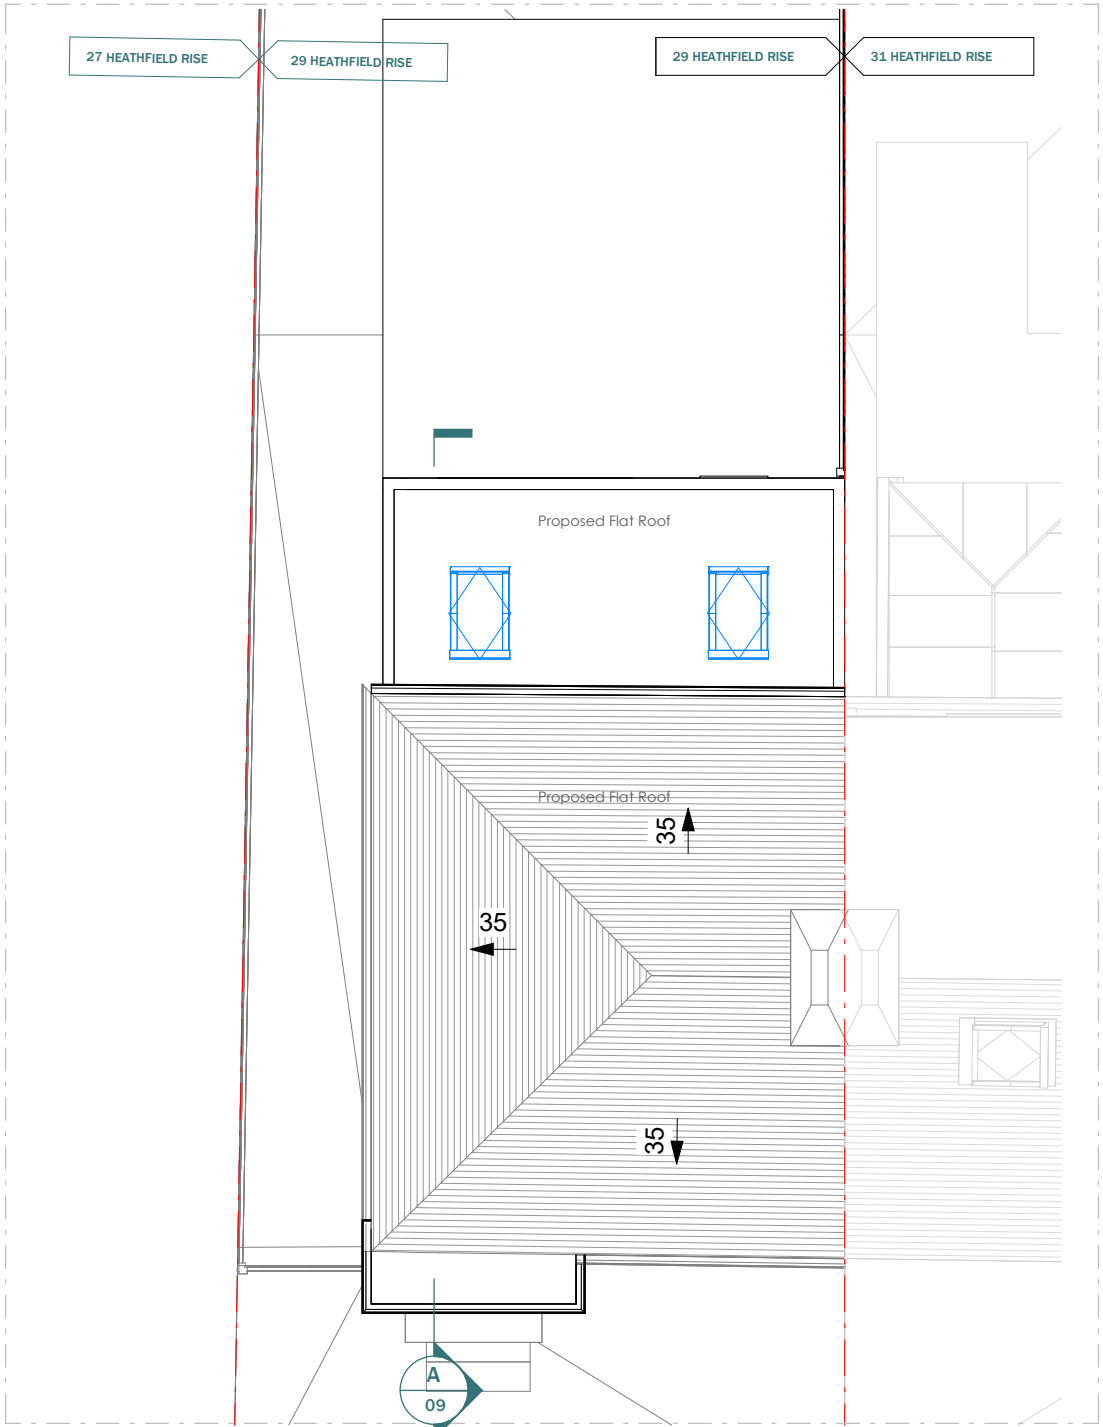

PROPOSED ROOF PLAN

CLIENT	Shaye Nawaz		
PROJECT	29 Heathfield Rise, HA4 7NF		
TITLE	Existing & Proposed Roof Plan		

NOTES		
VERSION	DESCRIPTION	DATE

SCALE	DATE
1 : 100	15-05-2026
DRAWN	VERSION
DS/GU	
SHEET REF. NO	
29HR -PL -04	

Scale 1:100
@A3





EXISTING FRONT ELEVATION (Unchanged)

CLIENT	Shaye Nawaz		
PROJECT	29 Heathfield Rise, HA4 7NF		
TITLE	Existing & Proposed Front Elevation		

NOTES		
VERSION	DESCRIPTION	DATE

SCALE	DATE
1 : 100	15-05-2026
DRAWN	VERSION
DS/GU	
SHEET REF. NO	
29HR -PL -05	





EXISTING REAR ELEVATION



PROPOSED REAR ELEVATION


CLIENT	Shaye Nawaz		
PROJECT	29 Heathfield Rise, HA4 7NF		
TITLE	Existing & Proposed Rear Elevation		

NOTES		
VERSION	DESCRIPTION	DATE


SCALE	DATE
1 : 100	15-05-2026
DRAWN	VERSION
DS/GU	
SHEET REF. NO	
29HR -PL -06	

Scale 1:100
@A3



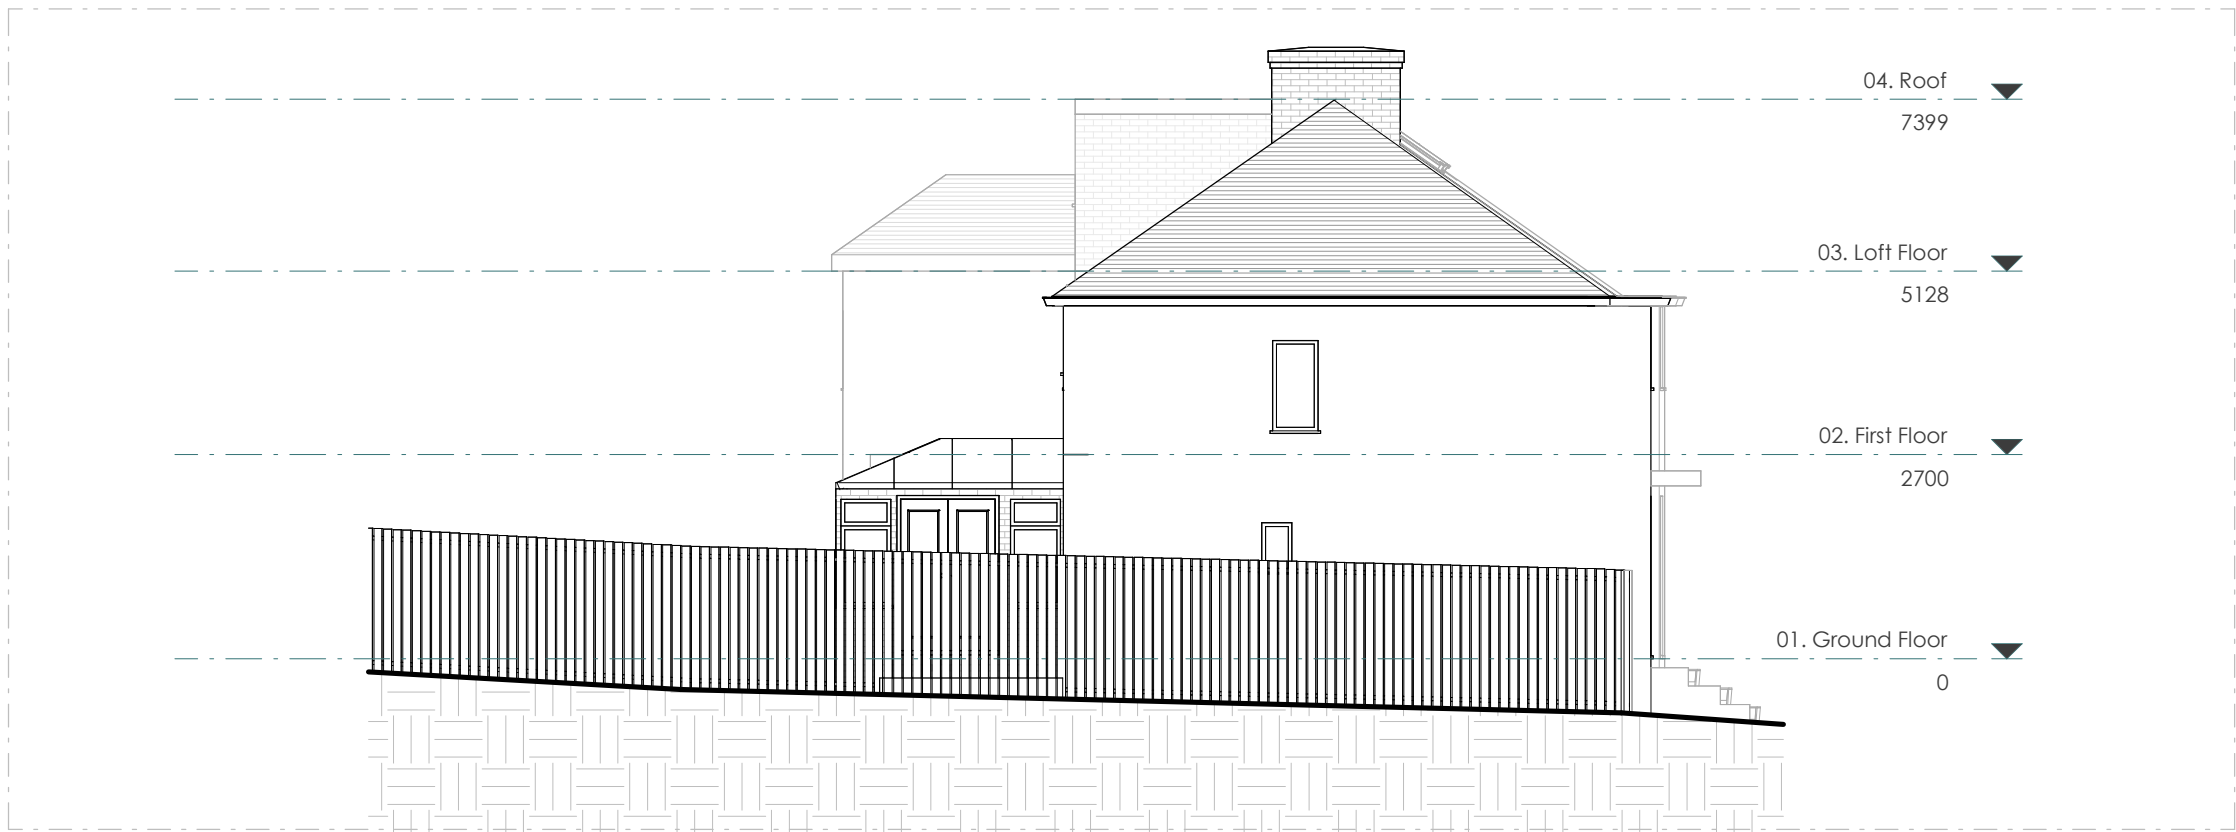


EXISTING LEFT ELEVATION

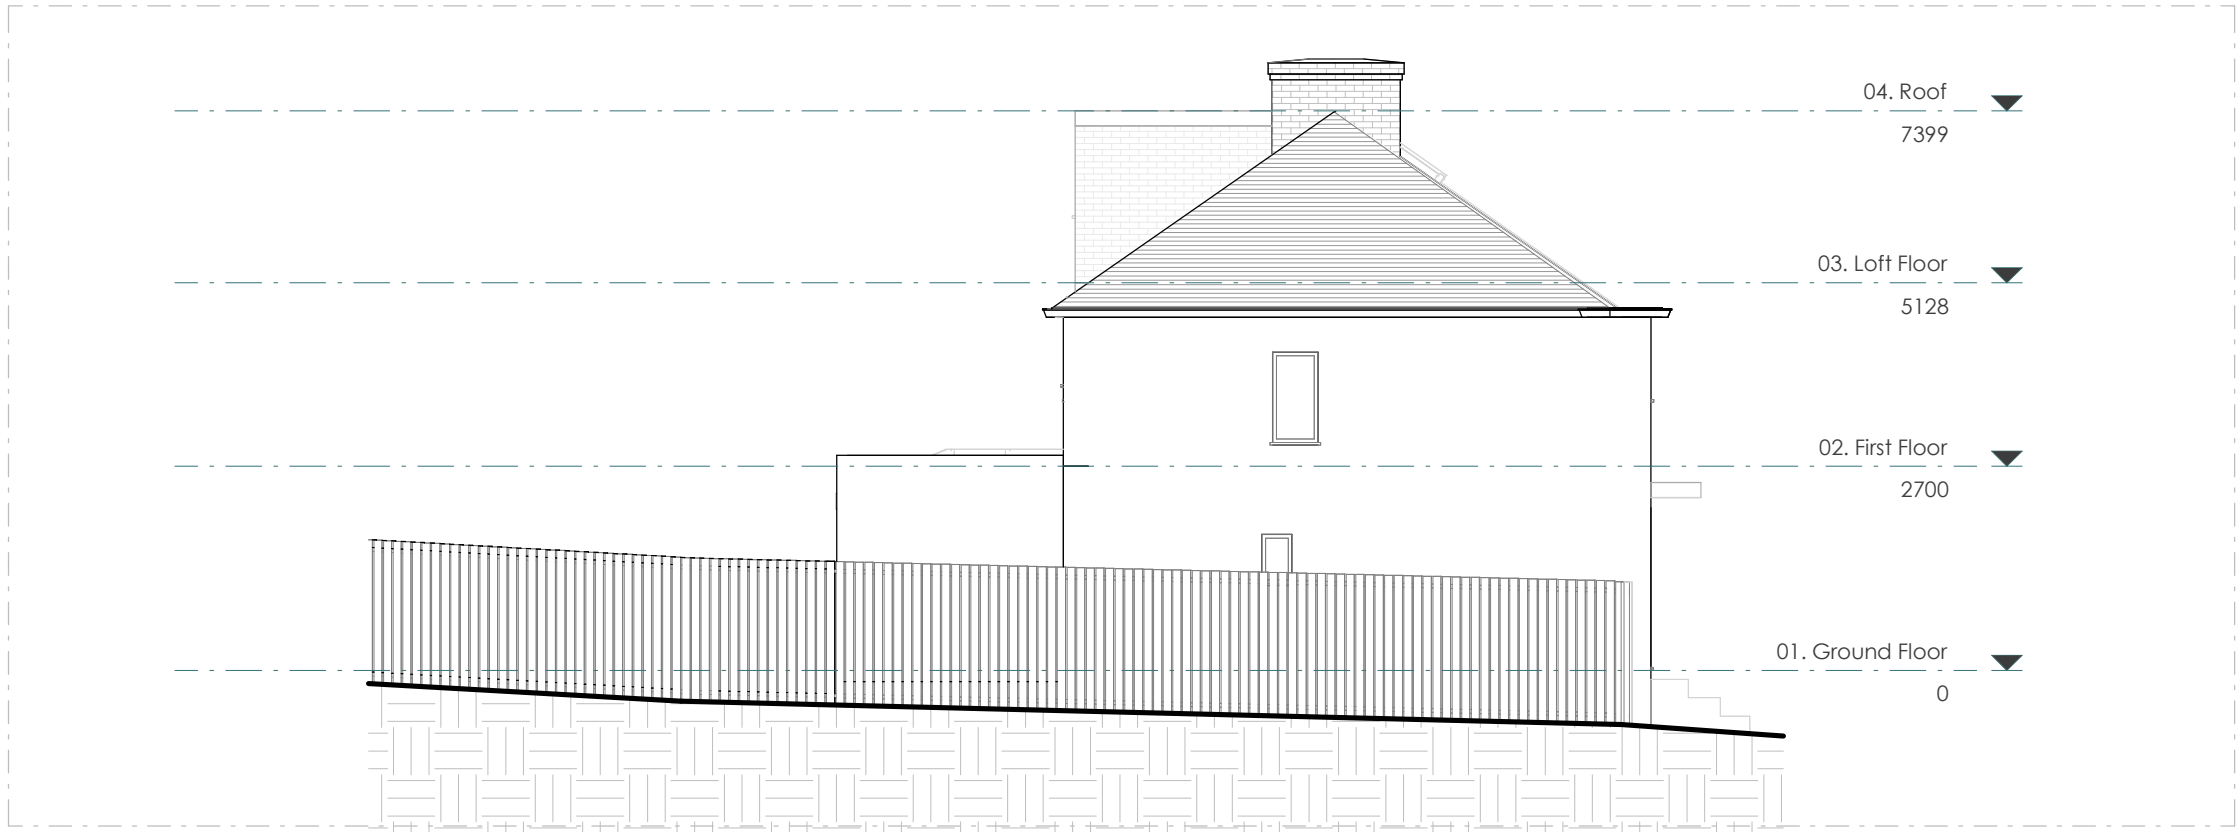


PROPOSED LEFT ELEVATION

CLIENT	Shaye Nawaz			NOTES			SCALE	DATE
PROJECT	29 Heathfield Rise, HA4 7NF			VERSION	DESCRIPTION	DATE	1 : 100	15-05-2026
							DRAWN	VERSION
TITLE	Existing & Proposed Left Elevation						DS/GU	
							SHEET REF. NO 29HR -PL -07	

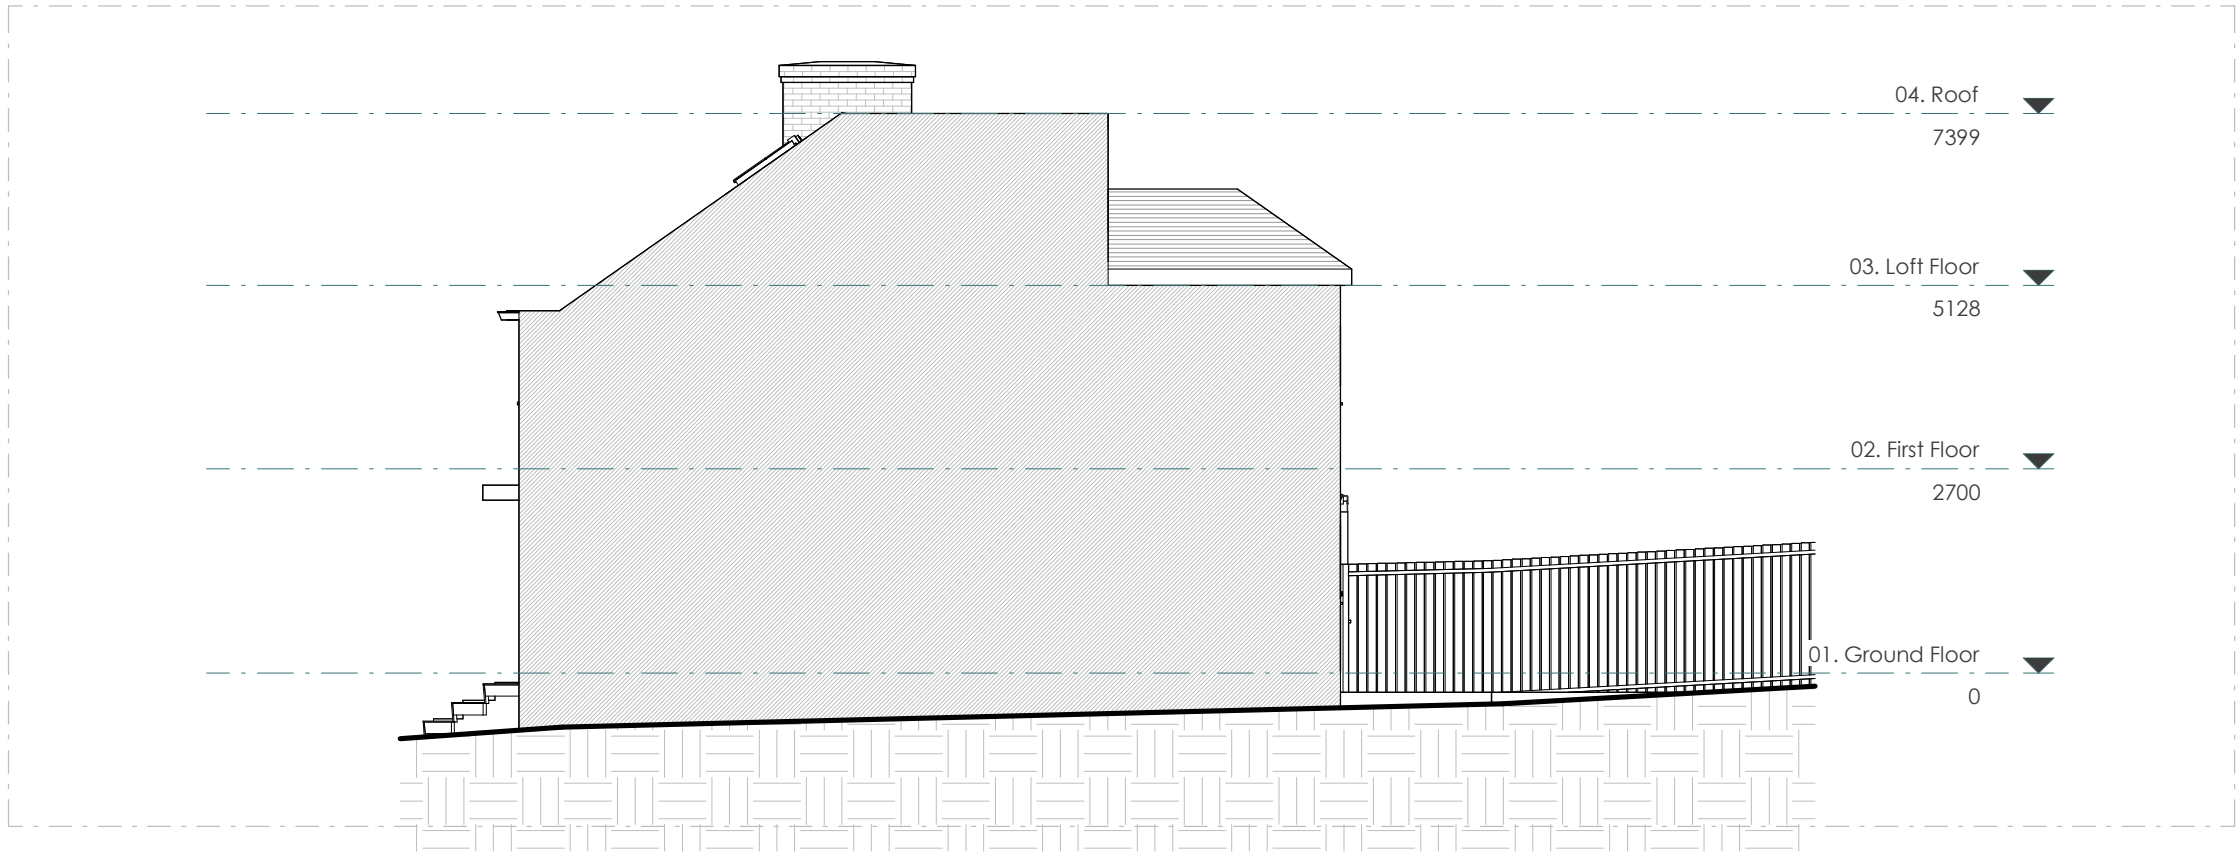

EXISTING RIGHT ELEVATION

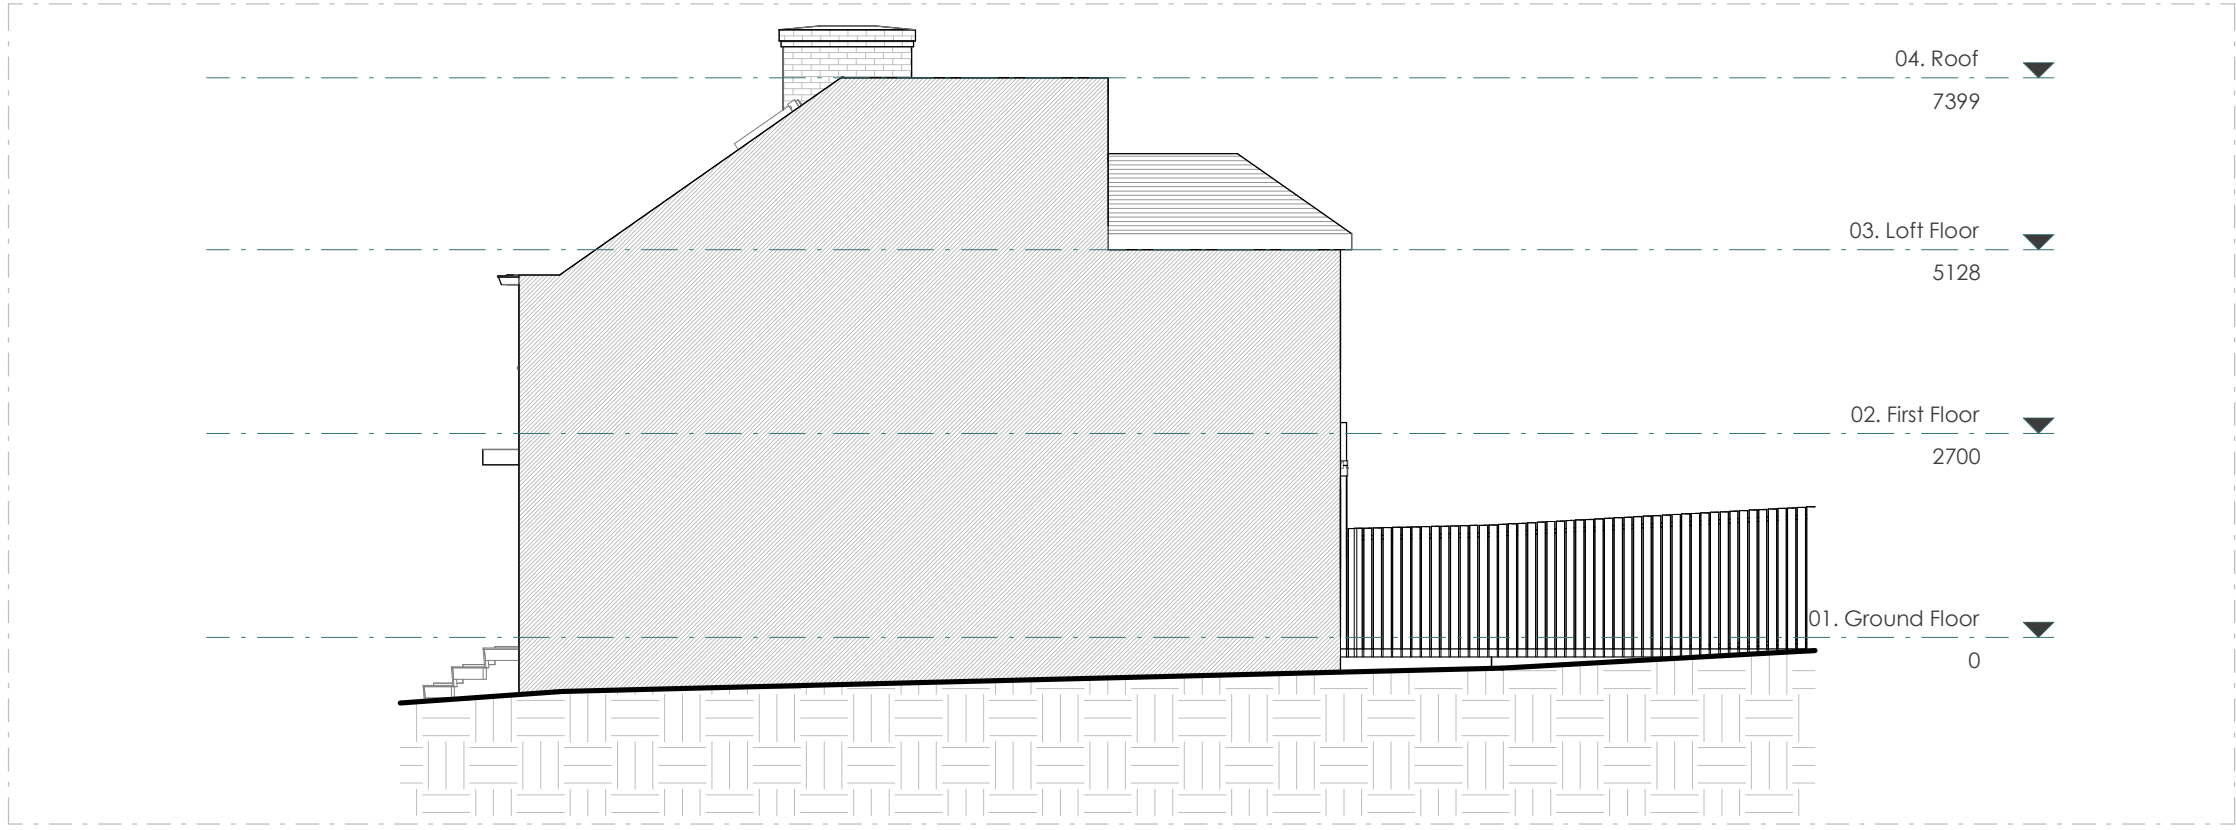


PROPOSED RIGHT ELEVATION

CLIENT	Shaye Nawaz		
PROJECT	29 Heathfield Rise, HA4 7NF		
TITLE	Existing & Proposed Right Elevation		


NOTES		
VERSION	DESCRIPTION	DATE

SCALE	DATE
1 : 100	15-05-2026
DRAWN	VERSION
DS/GU	
SHEET REF. NO	
29HR -PL -08	



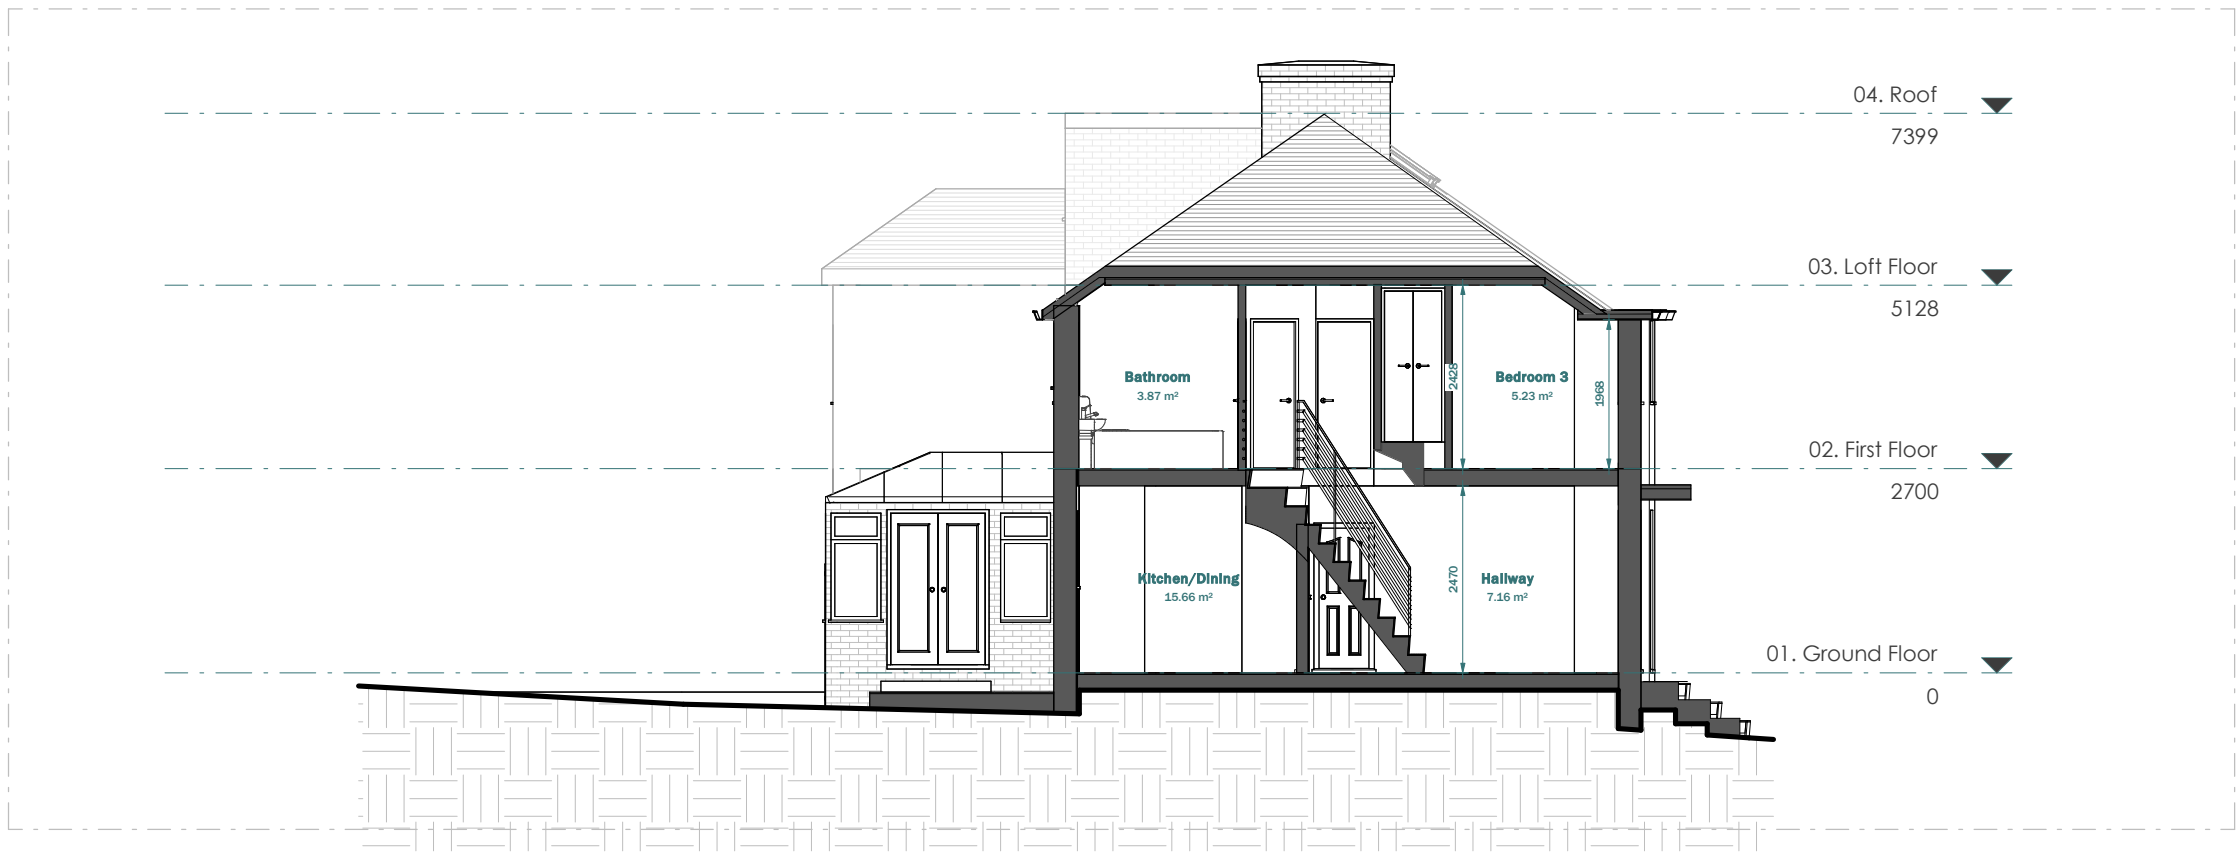

EXISTING SECTION A-A

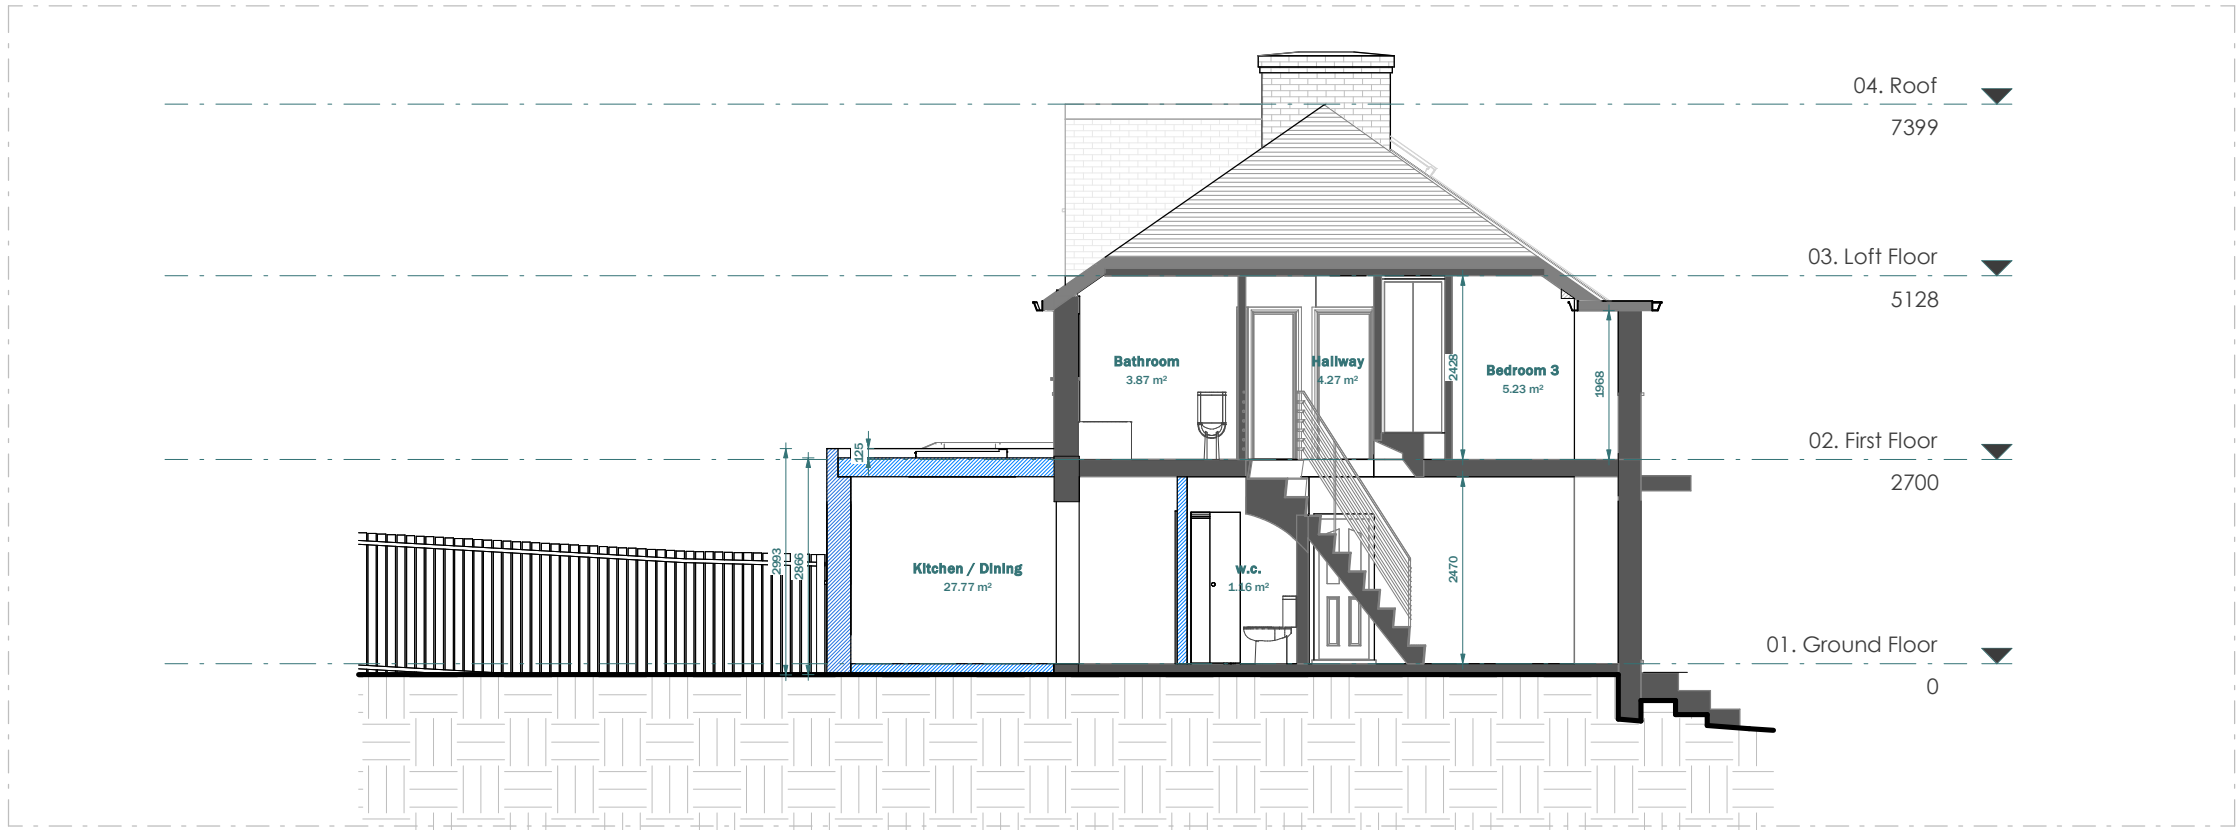

PROPOSED SECTION A-A

LEGEND:

- EXISTING WALL
- PROPOSED WALL
- DEMOLISHED LINE
- INVISIBLE LINE

Scale 1:100
@A3



CLIENT	Shaye Nawaz			NOTES	SCALE	DATE
PROJECT	29 Heathfield Rise, HA4 7NF			VERSION	1 : 100	15-05-2026
TITLE	Existing & Proposed Section A-A			DESCRIPTION	DRAWN	VERSION
					DS/GU	
					SHEET REF. NO	
					29HR -PL -09	