

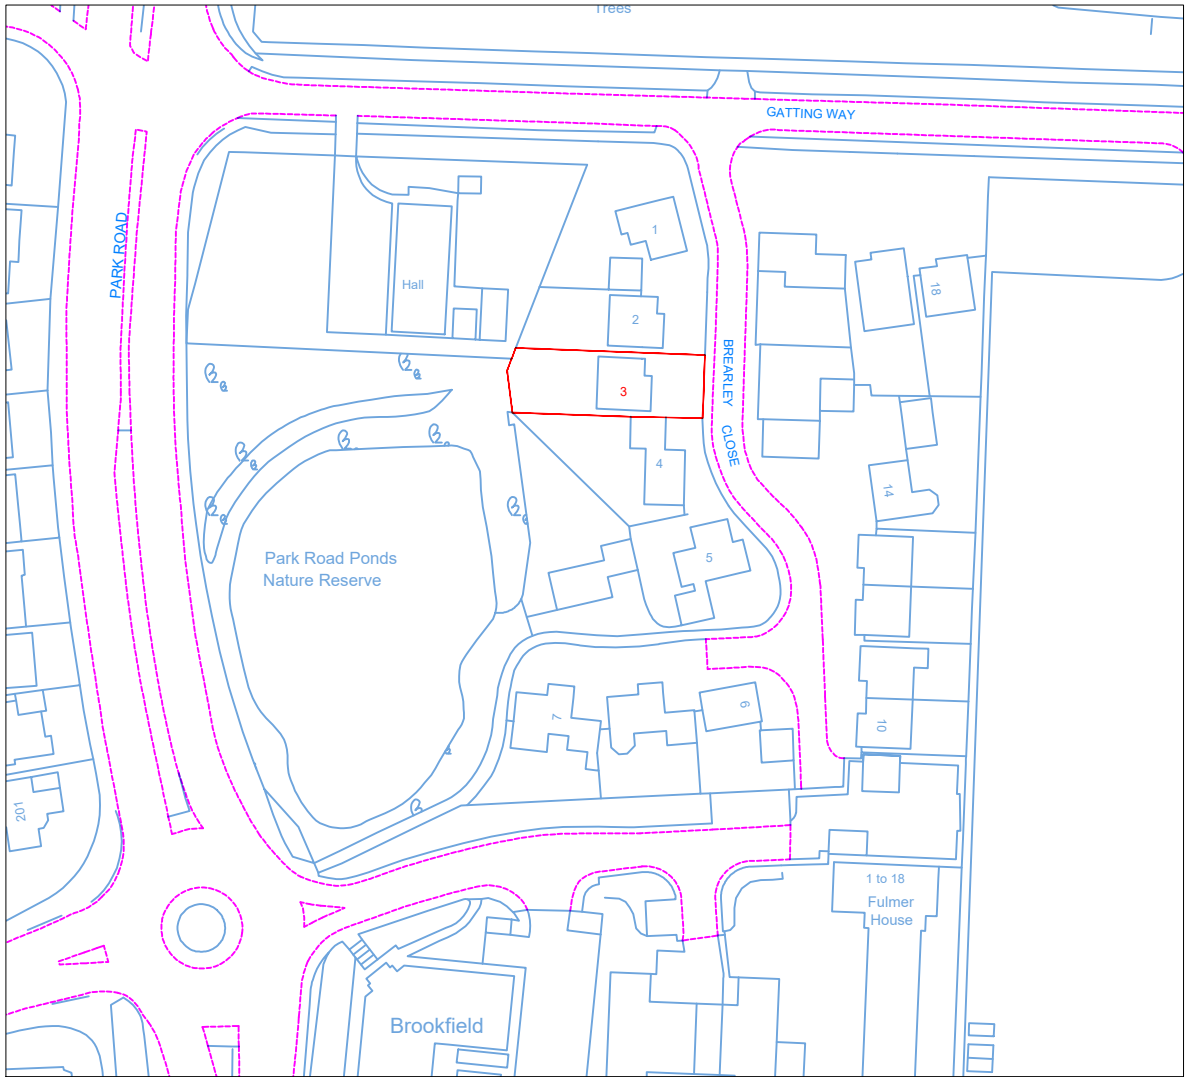


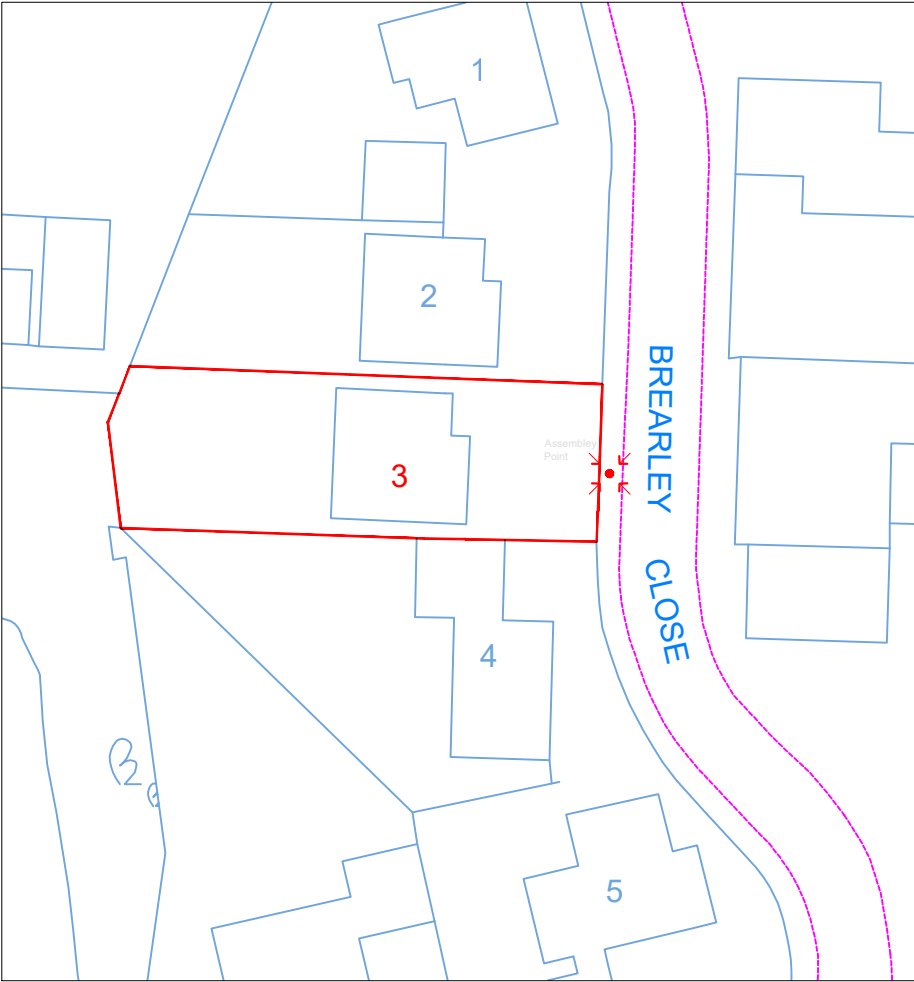

Location Plan

Scale: 1:1250

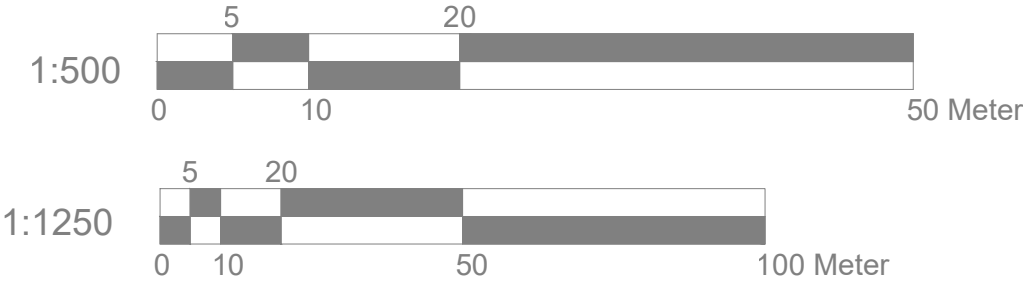

Block Plan

Scale: 1:500



Site Address

3 Brearley Close
Uxbridge
UB8 1JJ

Scale: 1:500/1250@A4

Date: JUNE 26



PN-01-LOFT-Location

Drawn By: RP

Revision Date:

e:mail - nisarg@hotmail.com
(M) +44 (0) 7951491310



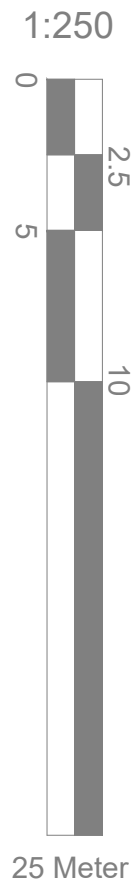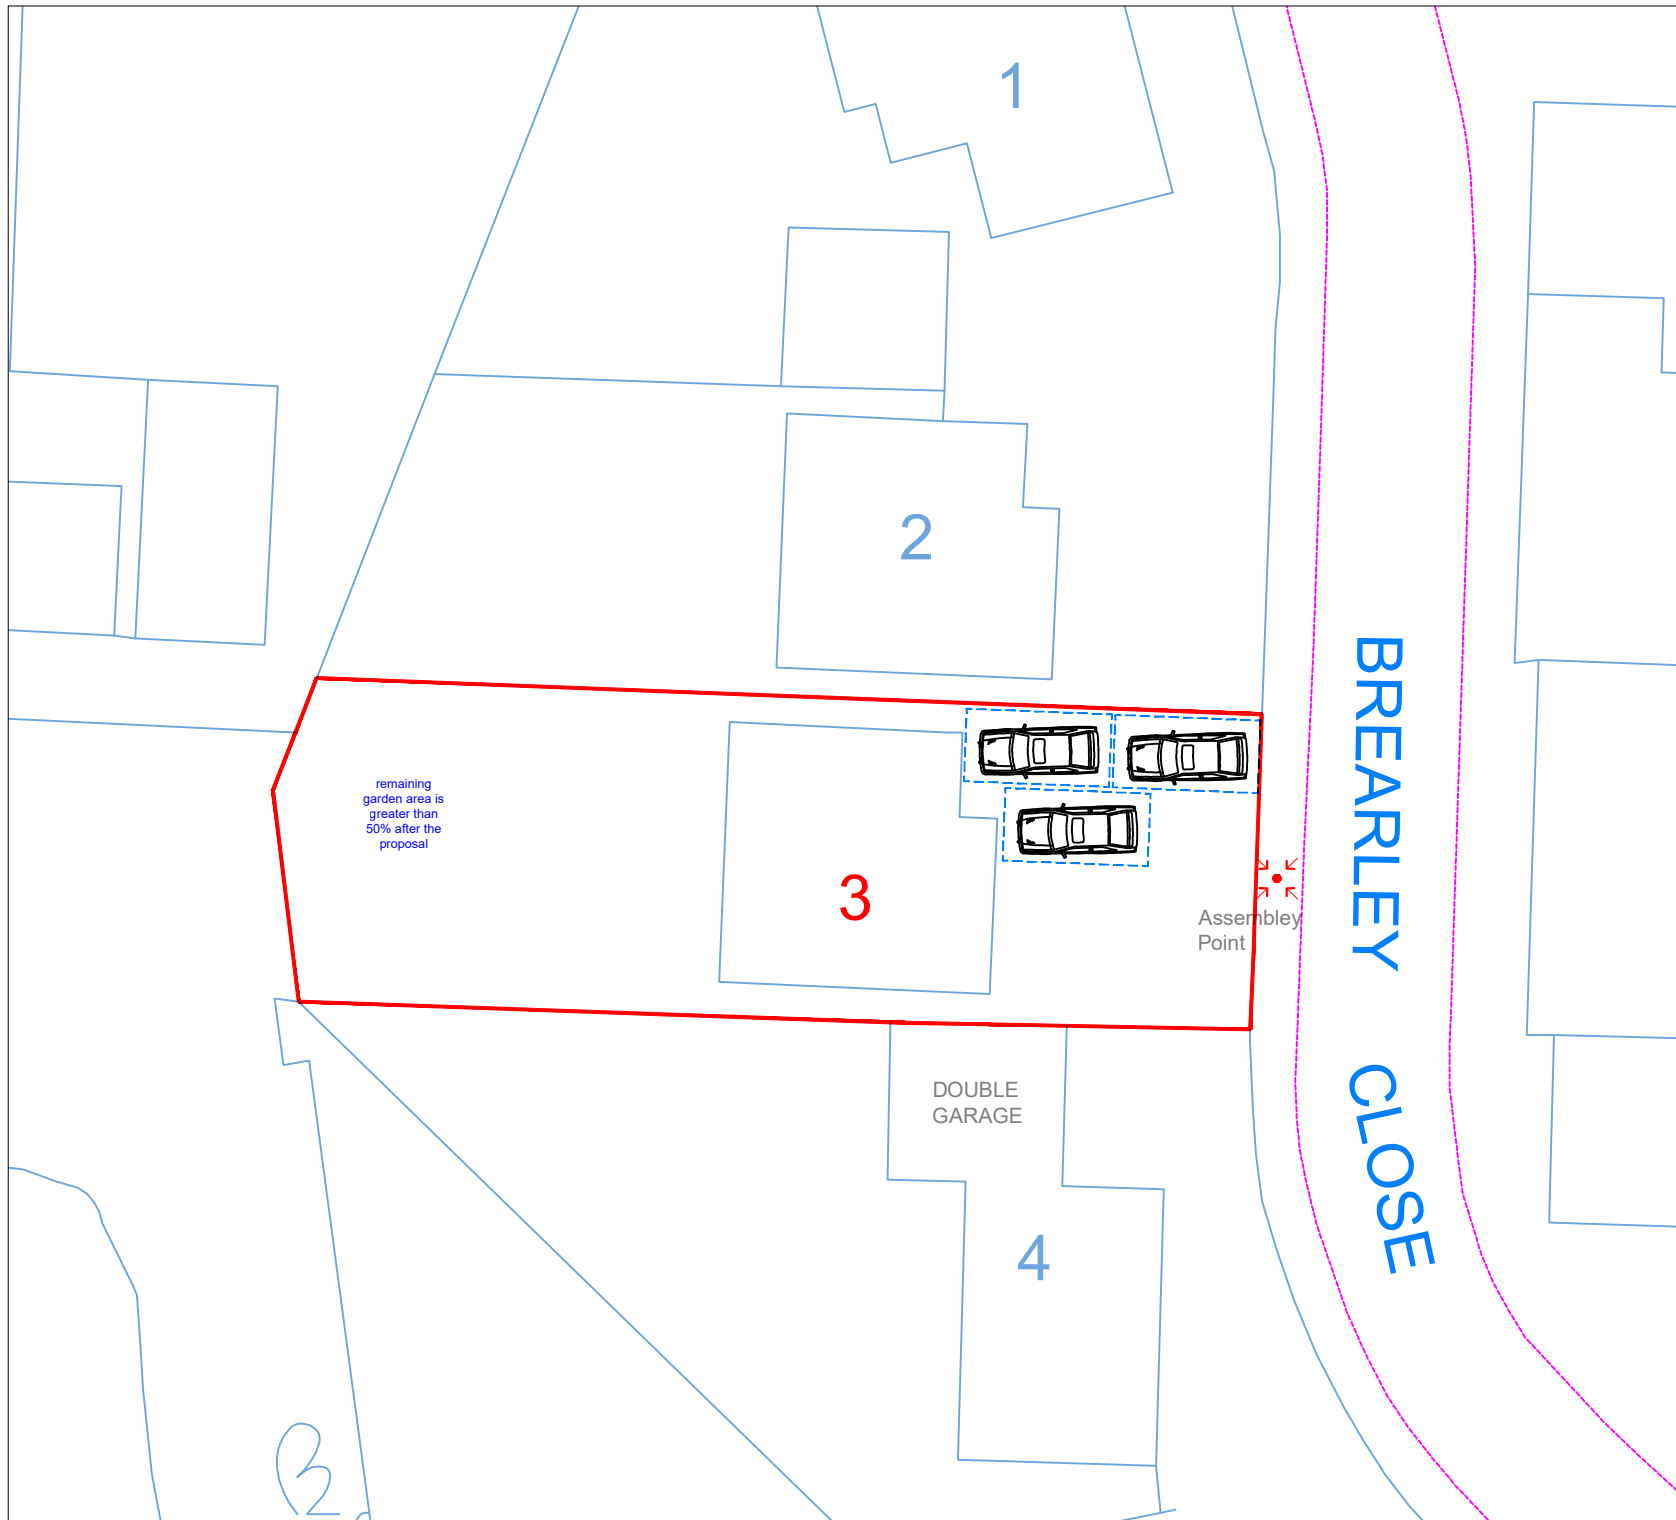

Site Plan
Scale: 1:250

Scale: 1:250@A4
Date: JUNE 26
Drawing No.:
PN-01-Loft-Site
Drawn By: RP

Site Address

3 Brearley Close
Uxbridge
UB8 1JJ

Revision Date:

e:mail - nisarg@hotmail.com
(M) +44 (0) 7951491310



Art @ Rooshika