




Front Elevation




Rear Elevation




Side Elevation

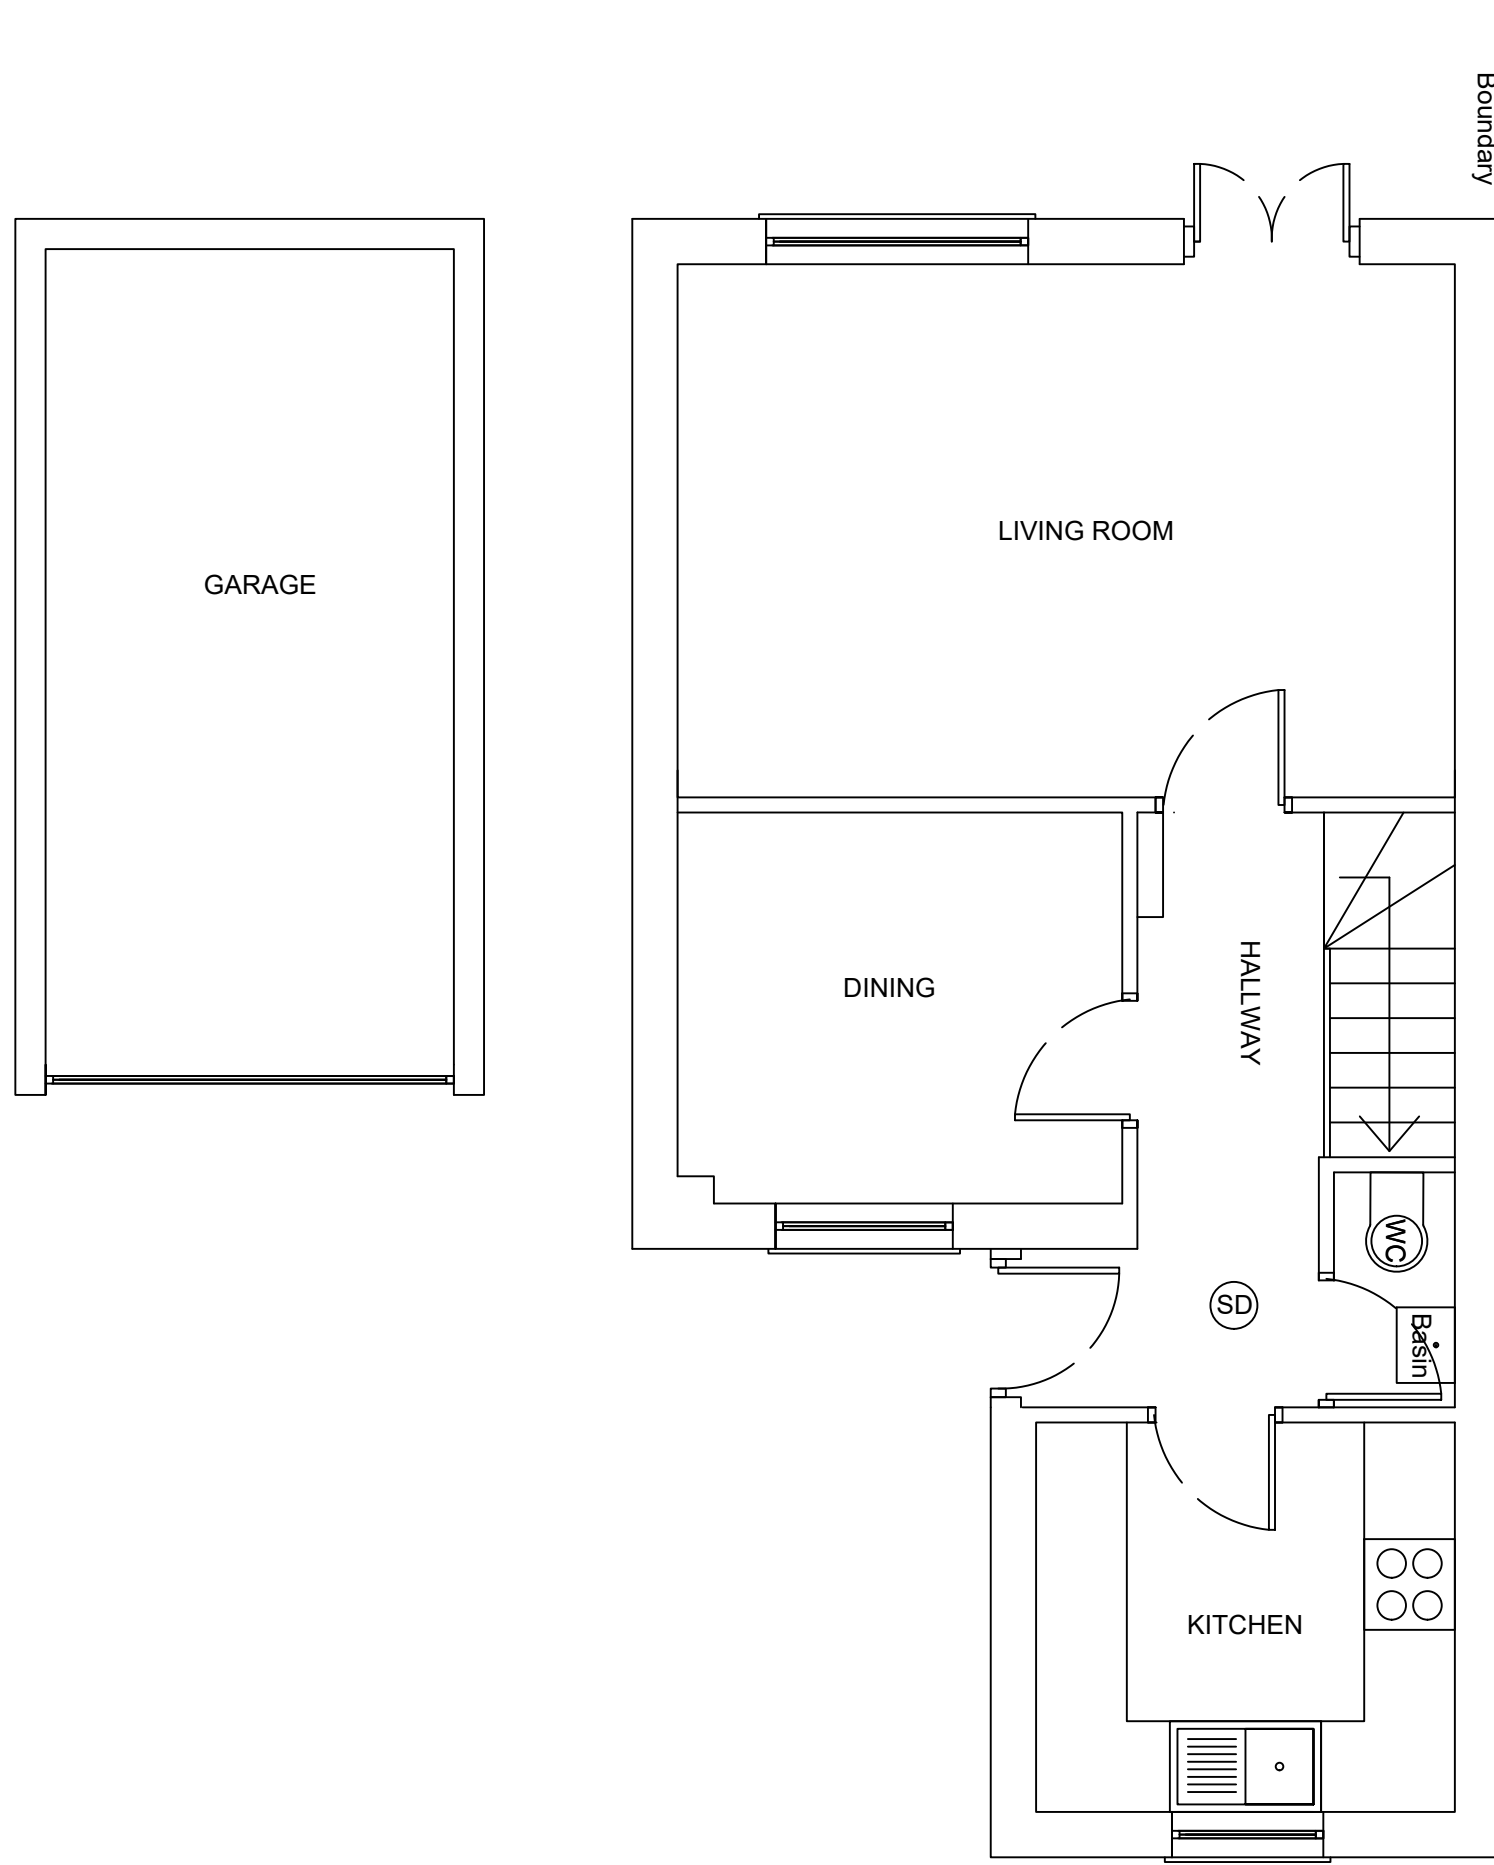

Ground floor plan

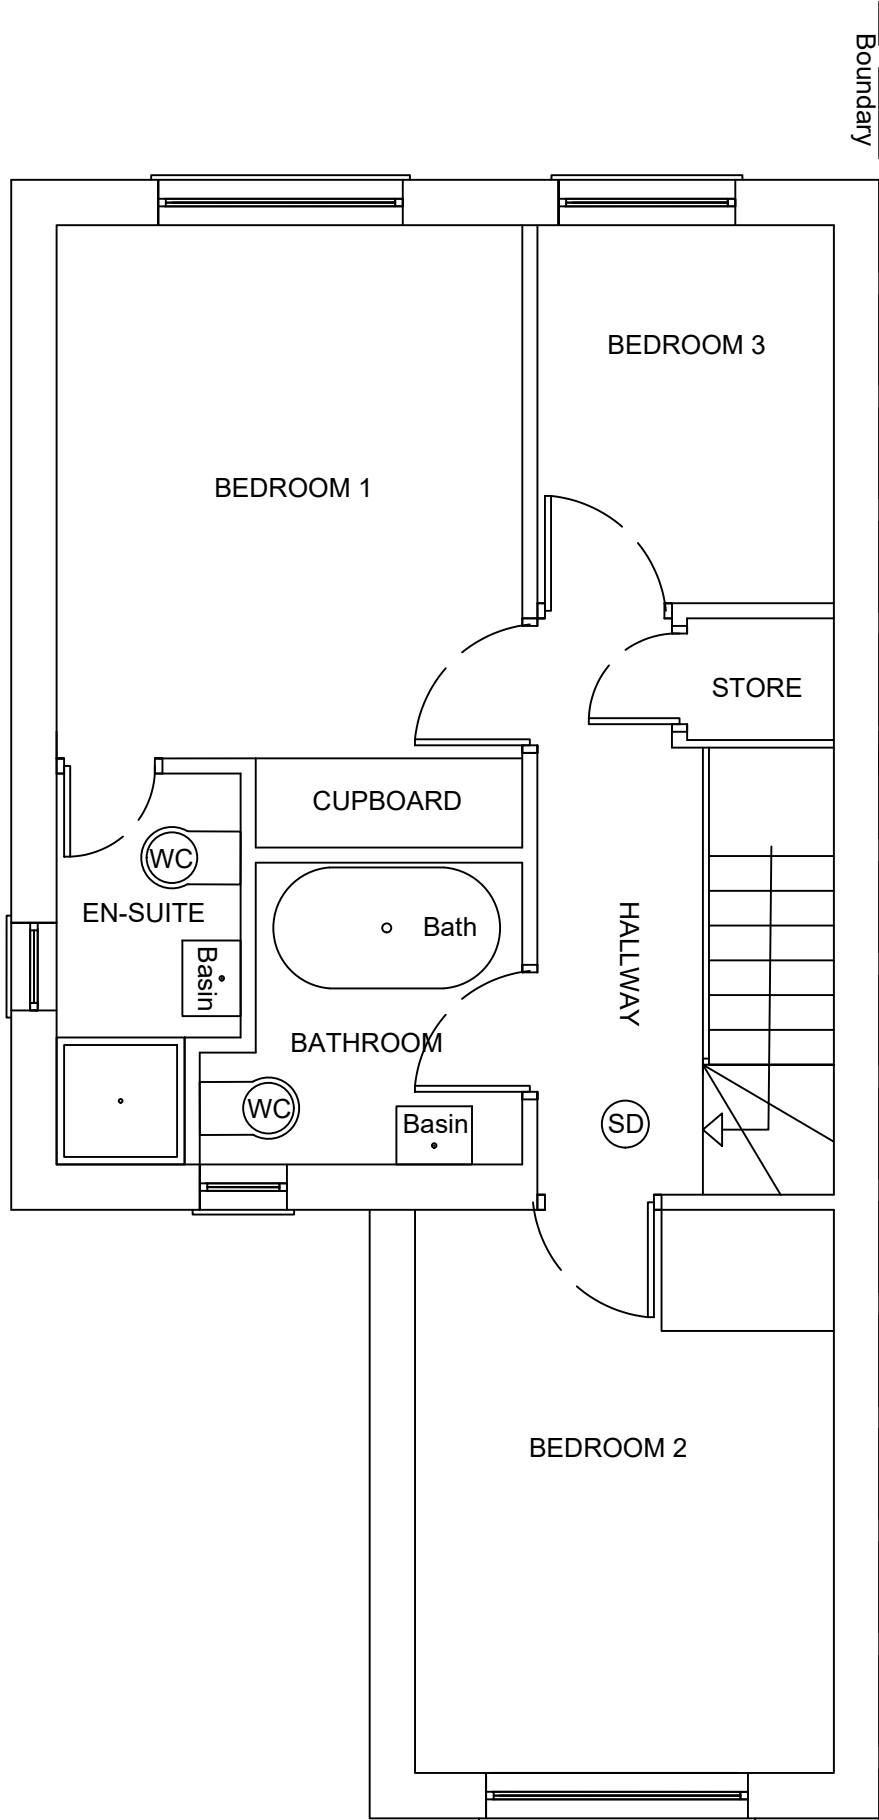

First floor plan

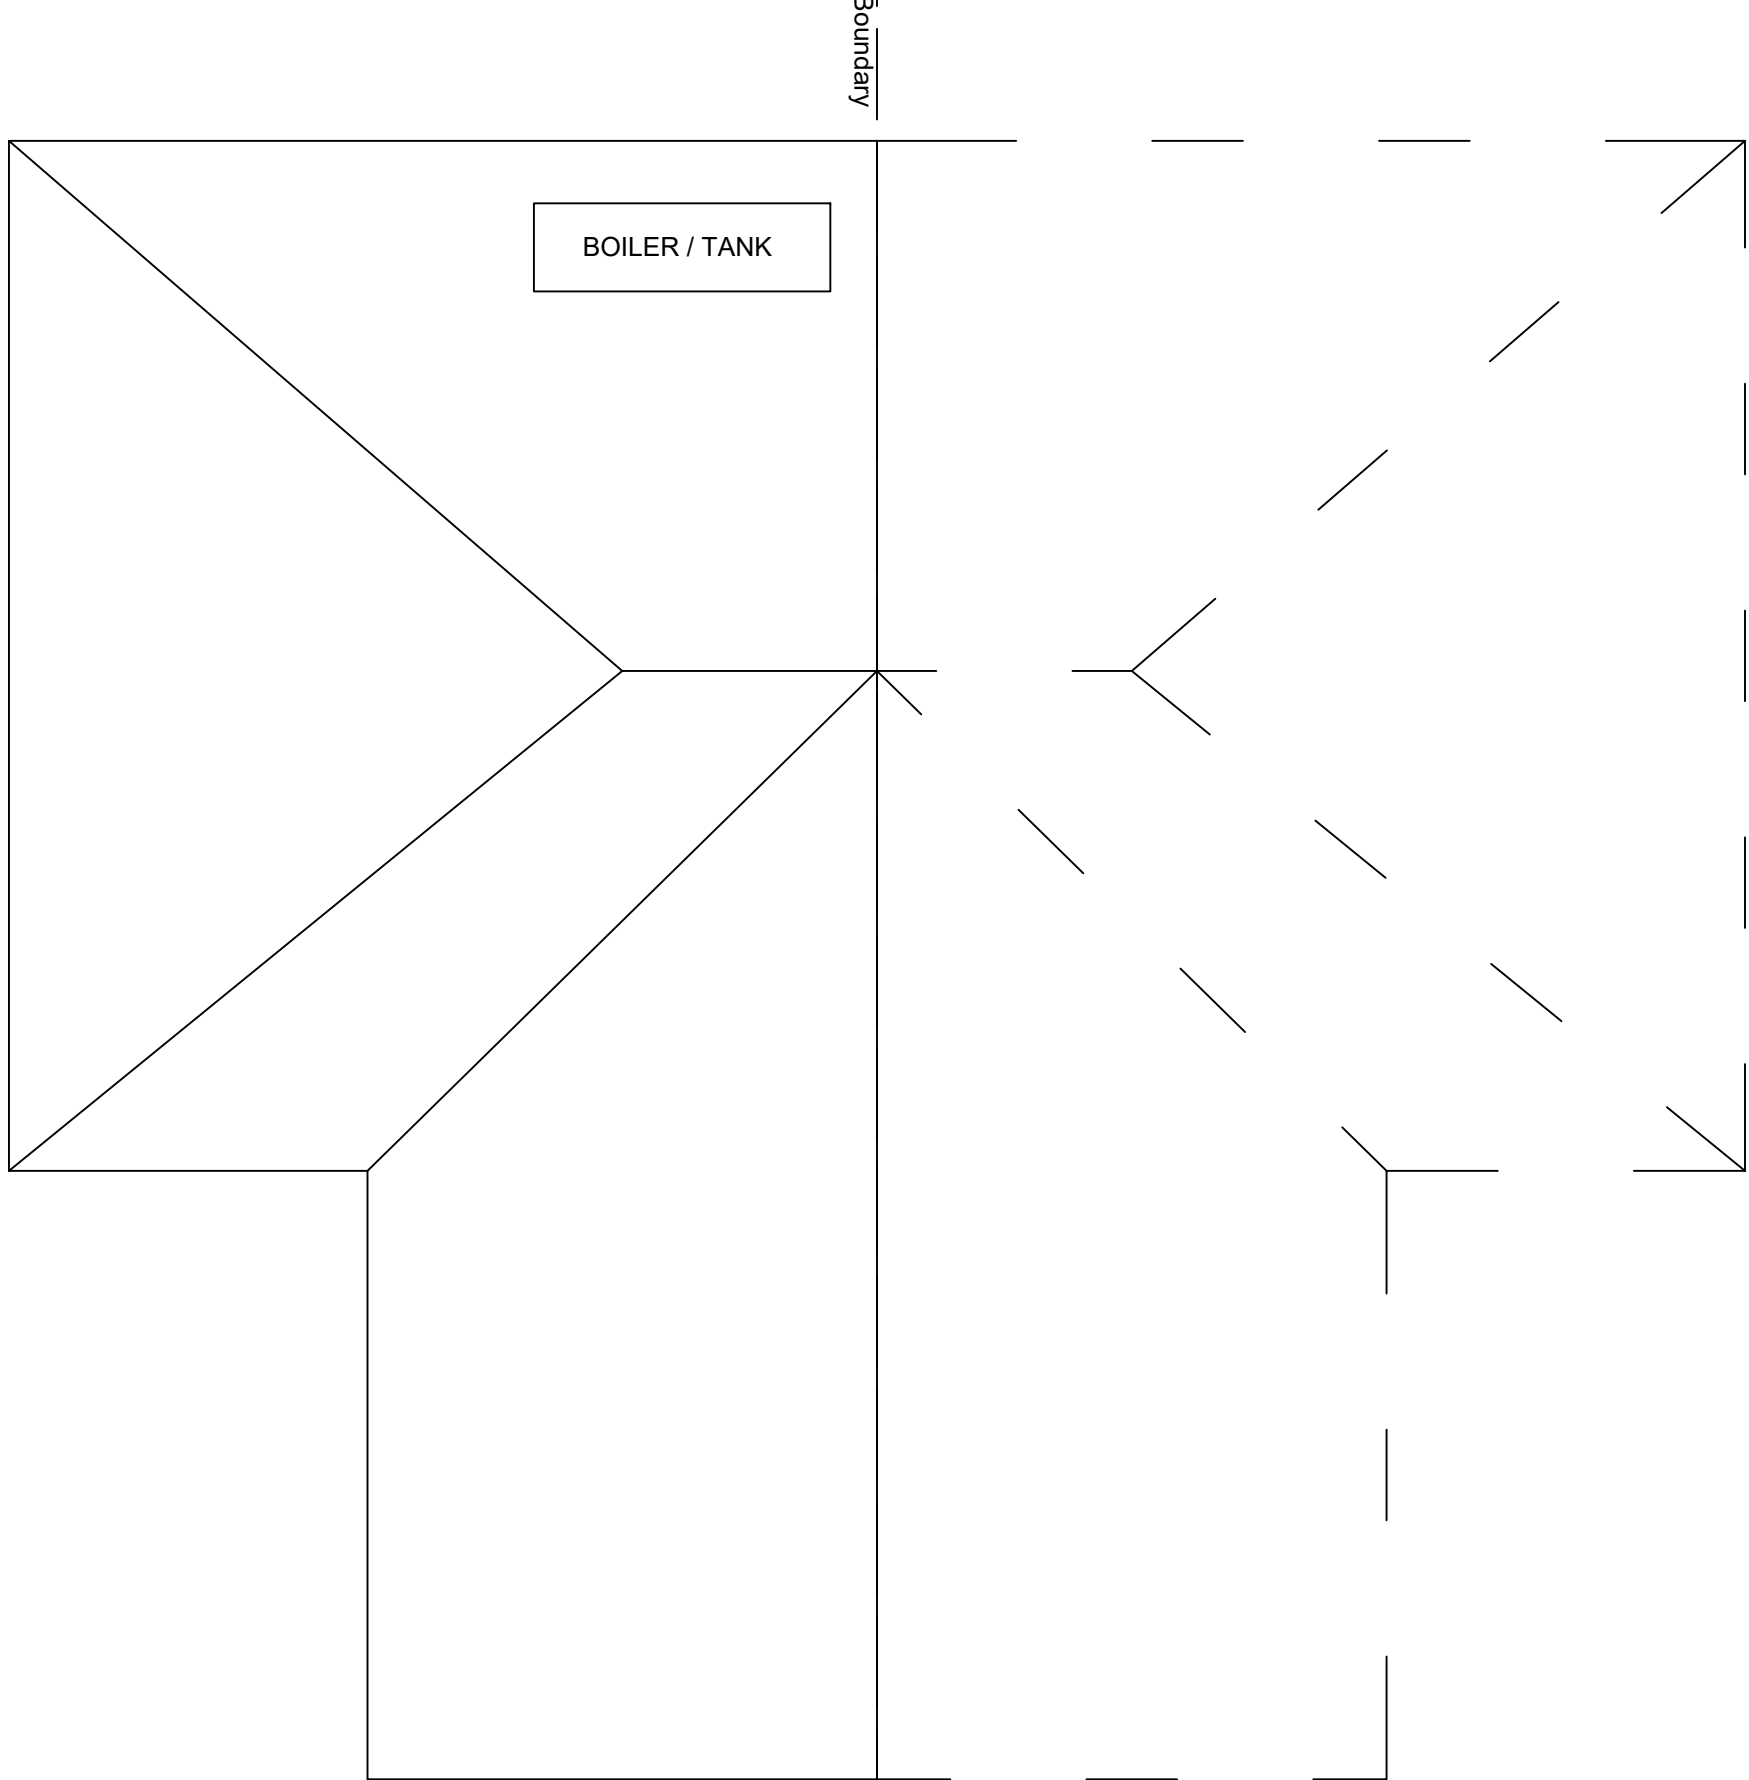

Roof plan

Notes:

All dimensions should be checked on the site by the contractor and such dimensions to be their responsibility.

Drawings are subject to statutory authority approval and are to be used for the purpose of planning.

Structural calculations and drawings to be supplied by a structural engineer.

All work must comply with relevant British Standards and Building Regulations requirements.


Drawing errors and omissions to be reported to the architectural designer.

All material used to be similar existing materials.

Proposed roof lights not to protrude more than 150mm above plane of roof slope.

Dormer height not to exceed height of highest part of existing roof.

All fixed furniture drawn is for guidance only.

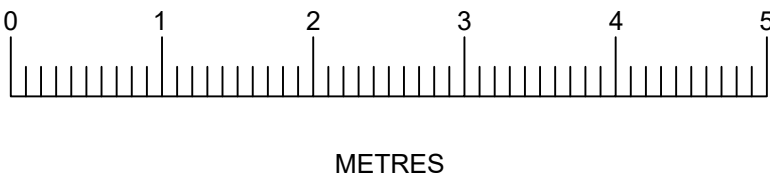

Client :
Mr & Mrs Finnegan
19 Barrington Drive
Harefield
UB9 6RJ

Drawing Title:
EXISTING PLANS

SCALE: 1:50 @ A1
Drawn by: ML
Drawing no: 100
Date: MAY 2026