


NOTES GENERAL:

- Work to figured dimensions and relative position only, confirm to designer
- This drawing is to be read in conjunction with all relevant drawings, detailed specifications where applicable and all associated drawings in this series (if any)
- Any discrepancy on this drawing is to be reported immediately to Oakman Architecture Ltd for clarification
- The contractor is responsible for all temporary works and for the stability of the works in progress

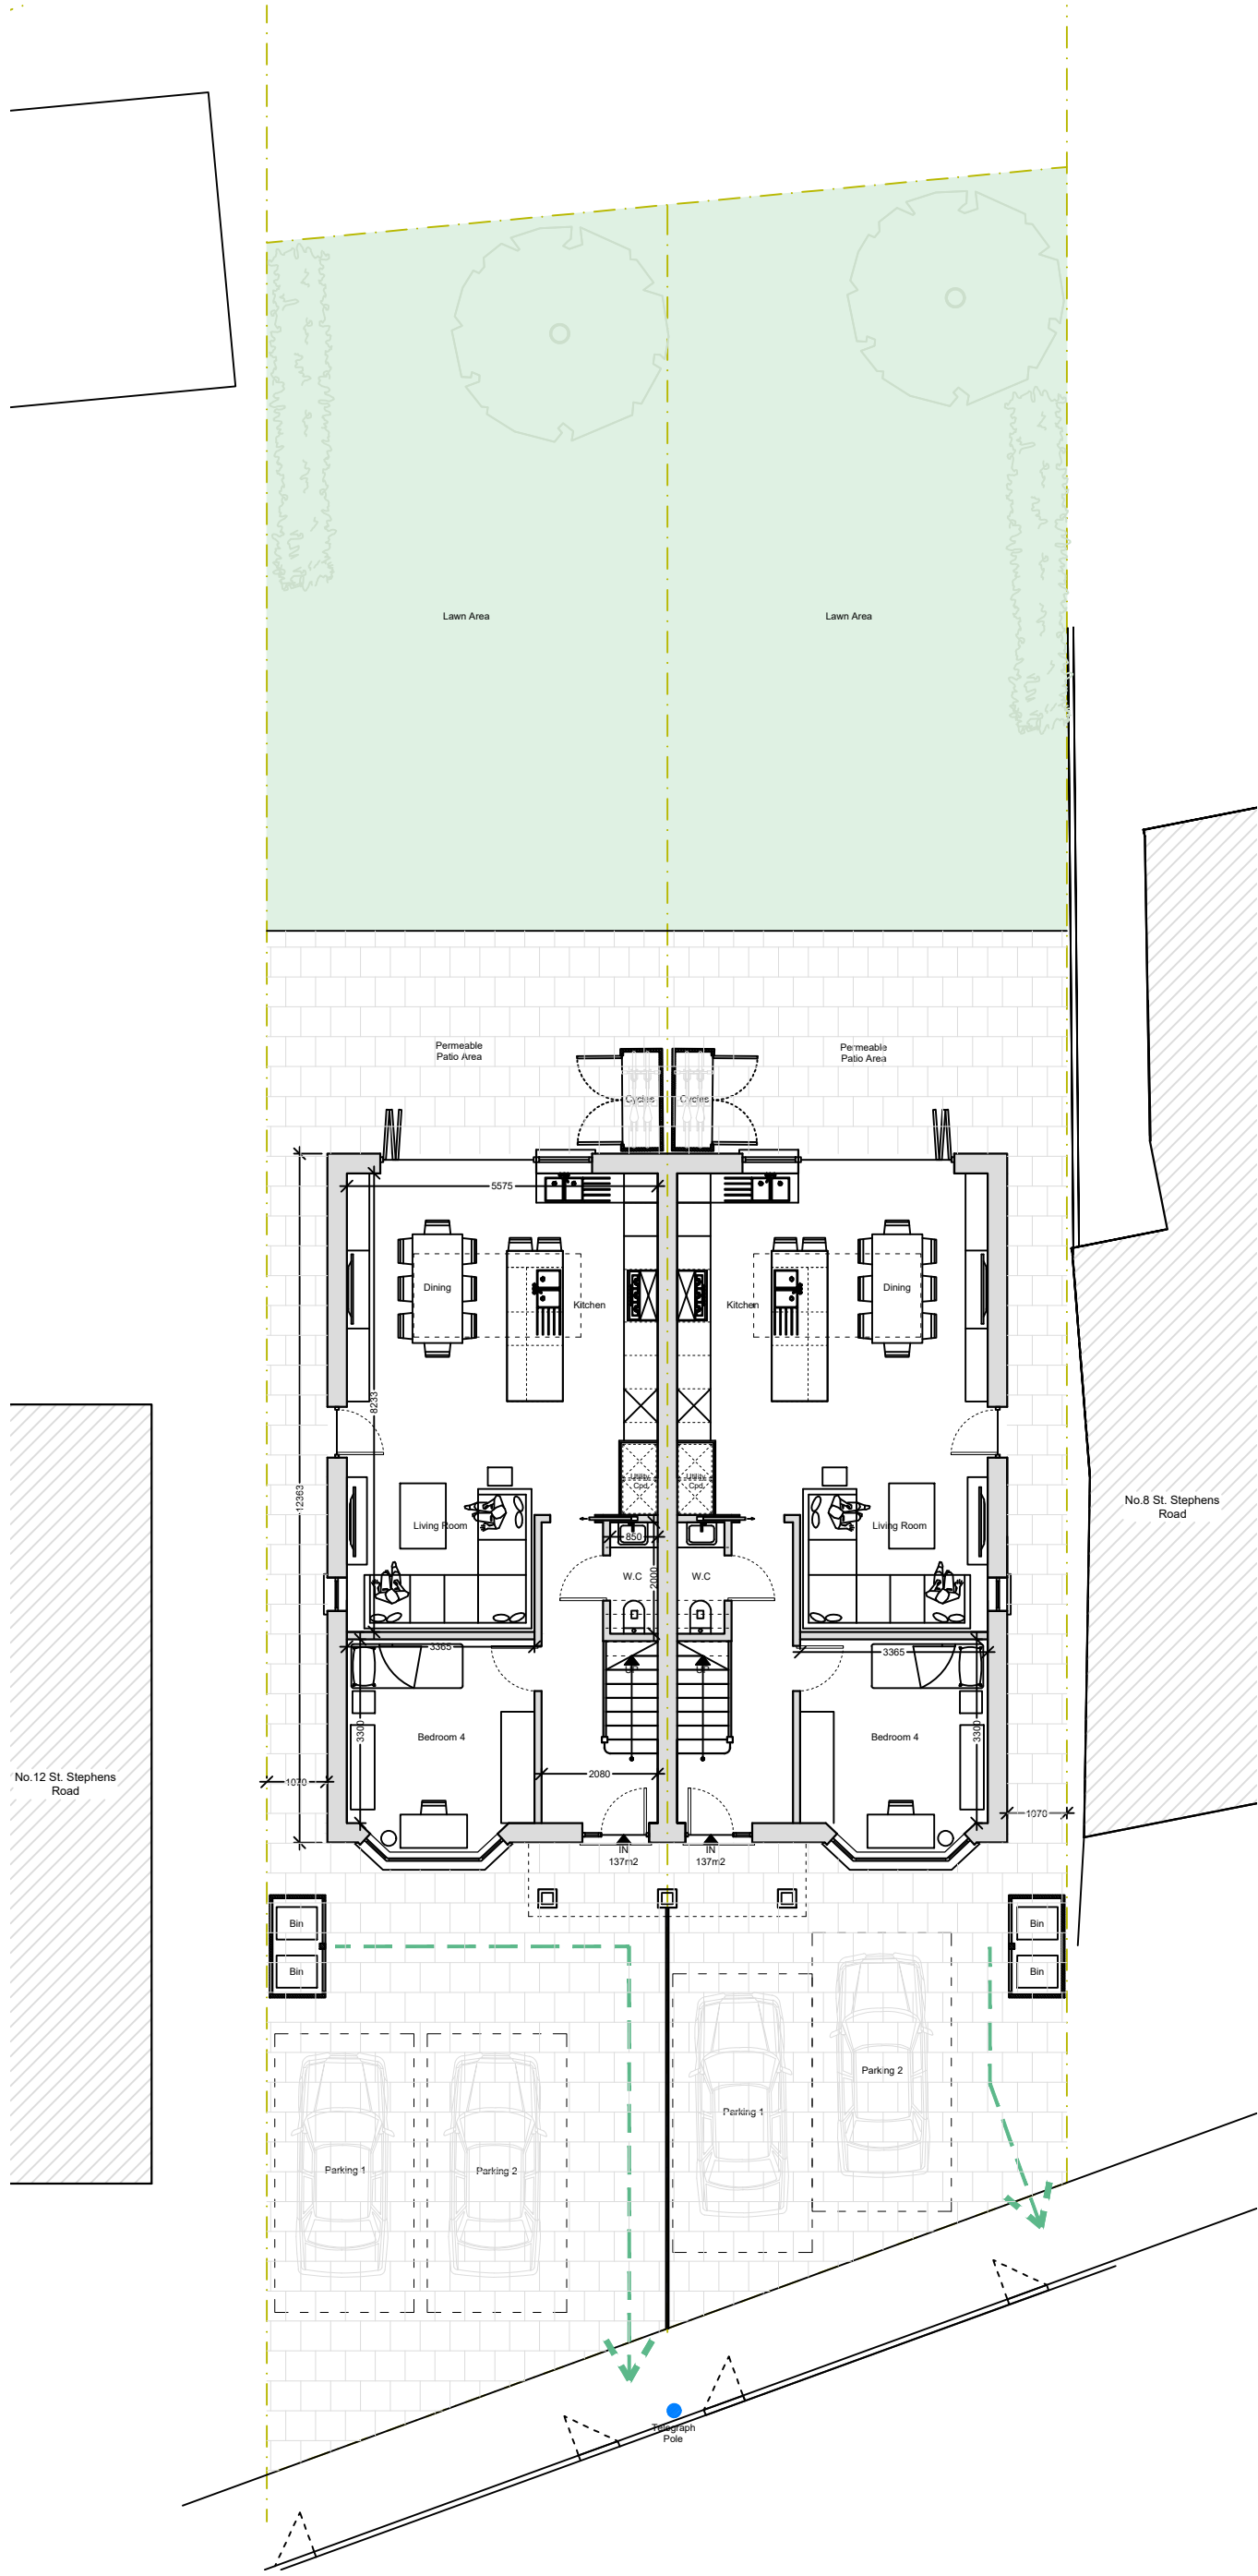

Site Plan

Revision	Date	Drawn	Designer	Checked	Approved
01.06.26		BJS			

Revision History

OAKMAN ARCHITECTURE.

Address:
7 Denham Way,
Denham
UB9 5AX

Mob : 07787197752
E-mail : benjamin@oakmanltd.com

Project Address:
10 St. Stephens Road
Yiewsley
West Drayton
UB7 7RL

Client:

PROPOSED

Drawing Number: 2612-PL-SITE	Scales: NTS @ A3	Rev. No. -
---------------------------------	---------------------	---------------