

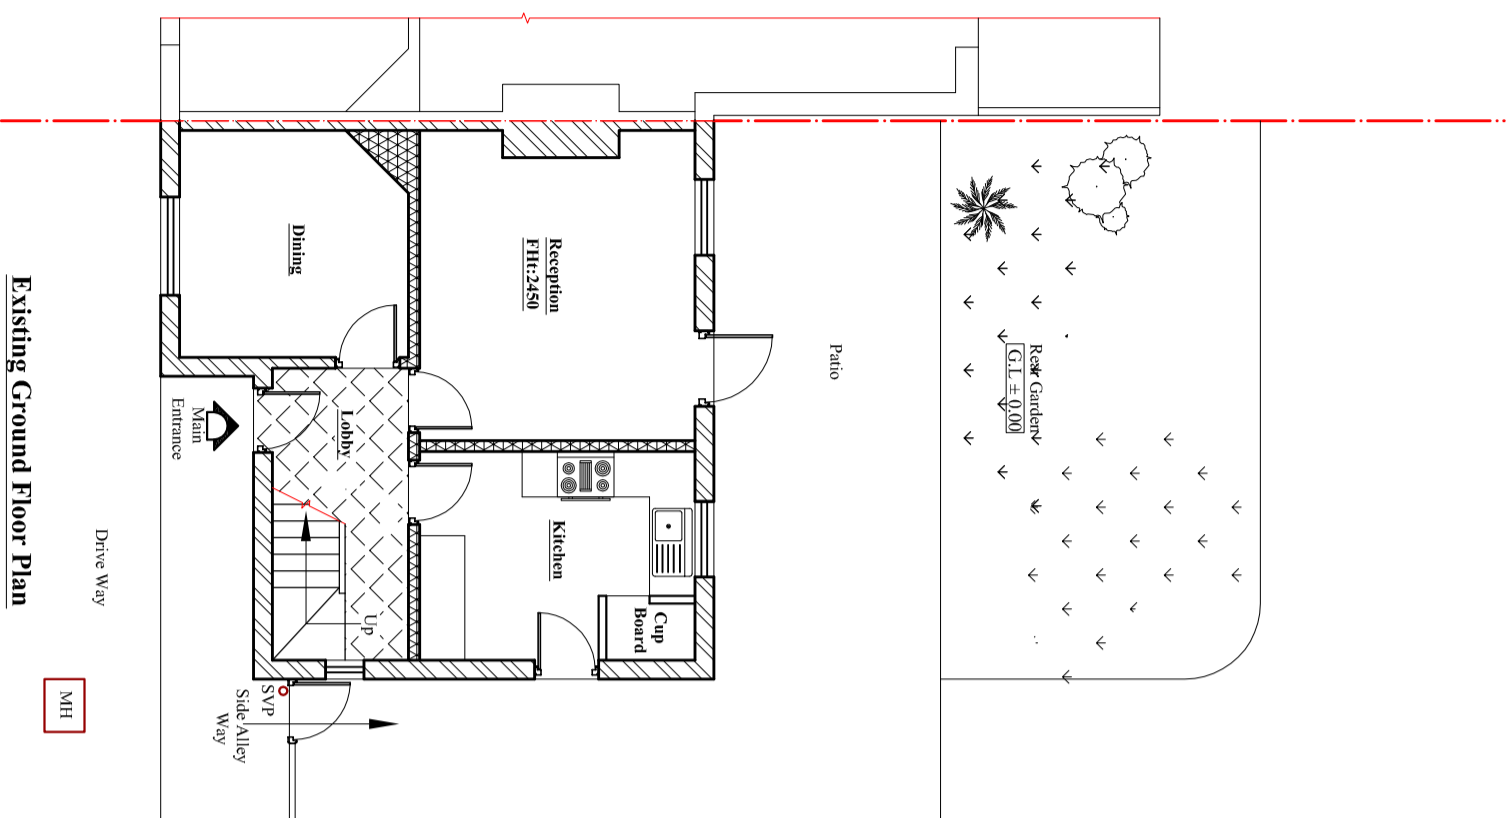


Contact:  
 Email: rabinkhaddaka@hotmail.co.uk,  
 Cell: 044 + 078 3293 8374  
 Web site: www.bluearchdesign.co.uk

Notes:  
 © 2026 Blue Architecture Limited.  
 All rights reserved.  
 All drawings are for the purpose of gaining  
 Planning Permission approval only.  
 All written dimensions to be taken in  
 preference to scaled dimensions.

 

**Existing Ground Floor Plan**  
 Scale:1:100

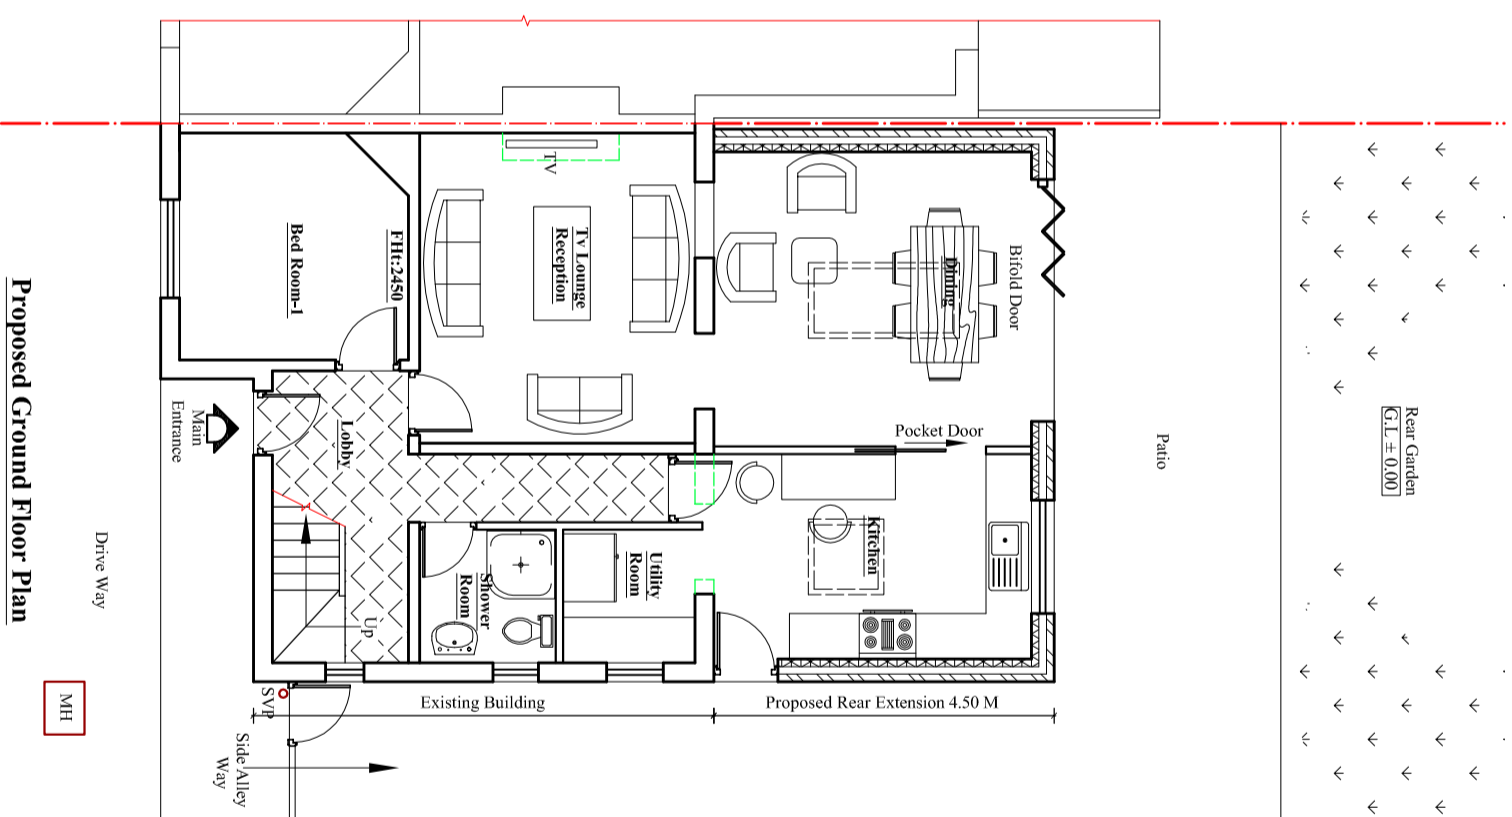

**Proposed Ground Floor Plan**  
 Scale:1:100

Rev.	Description	By	Ckd	Date

**Client:**  
**Mr. Siman Limbu.**

**Project:**  
 Proposed single storey rear extension and  
 create shower room at Ground floor.

**Location:**  
 46 Hunter Grove, Hayes,  
 Middlesex, UB3 3JE.

**Status:**  
**PLANNING**

**Title:**  
 Existing and Proposed Ground Floor Plans.

Drawn by: **L.p**      Str. Ef. **---**      Checked by: **R.k**

Project no: **BAL-1933**      Sheet Size **A3**      Sheet no. **01**

Date: **03/06/2026**      Scale: **1:100**