
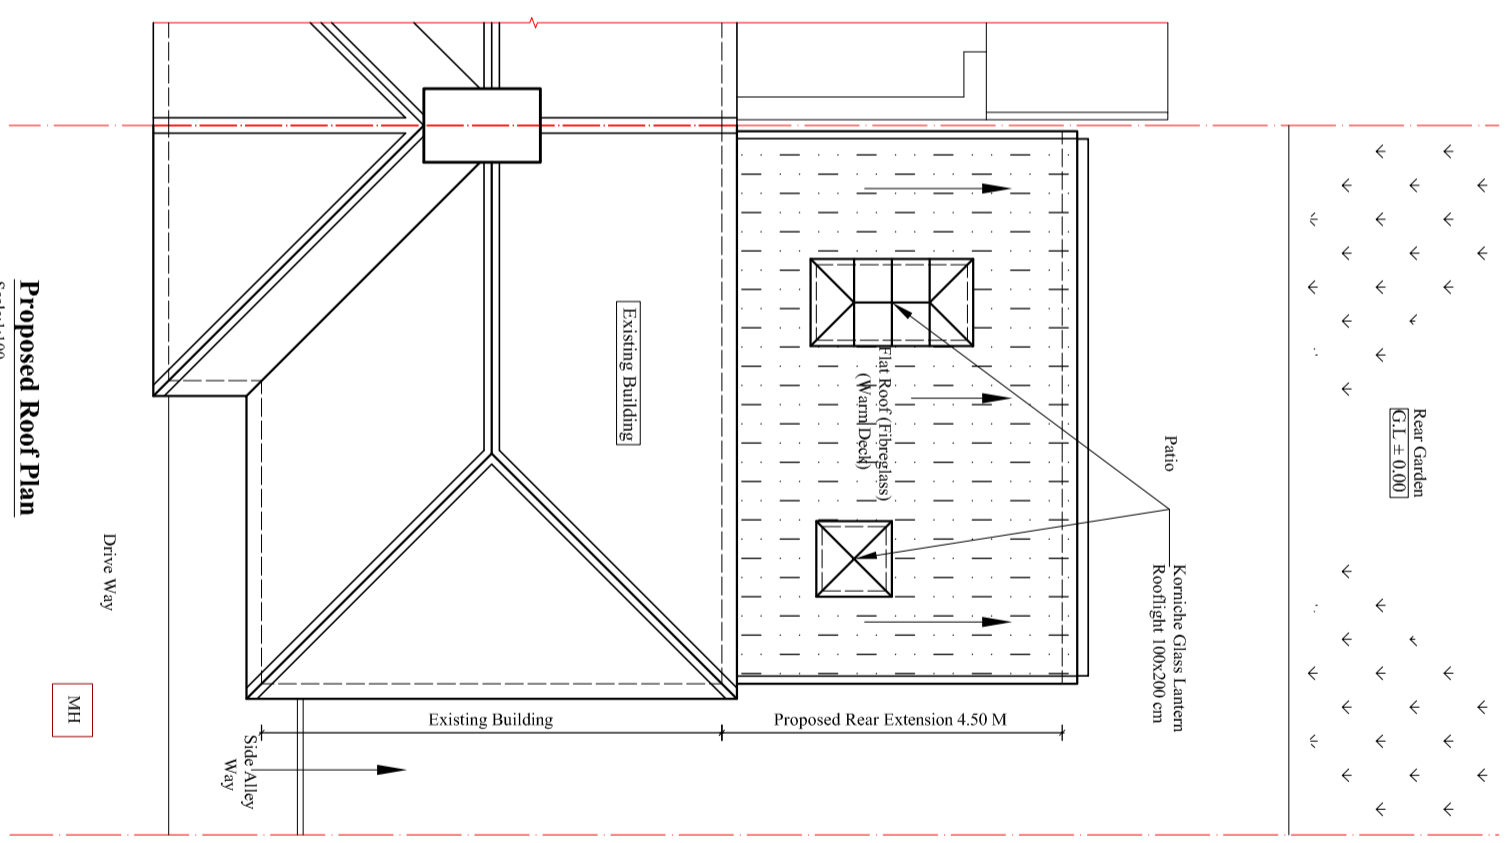


Contact:
 Email: rabinkhadka@hotmail.co.uk,
 Cell: 044 + 078 3293 8374
 Web site: www.bluearchdesign.co.uk

Notes:
 © 2026 Blue Architecture Limited.
 All rights reserved.
 All drawings are for the purpose of gaining
 Planning Permission approval only.
 All written dimensions to be taken in
 preference to scaled dimensions.

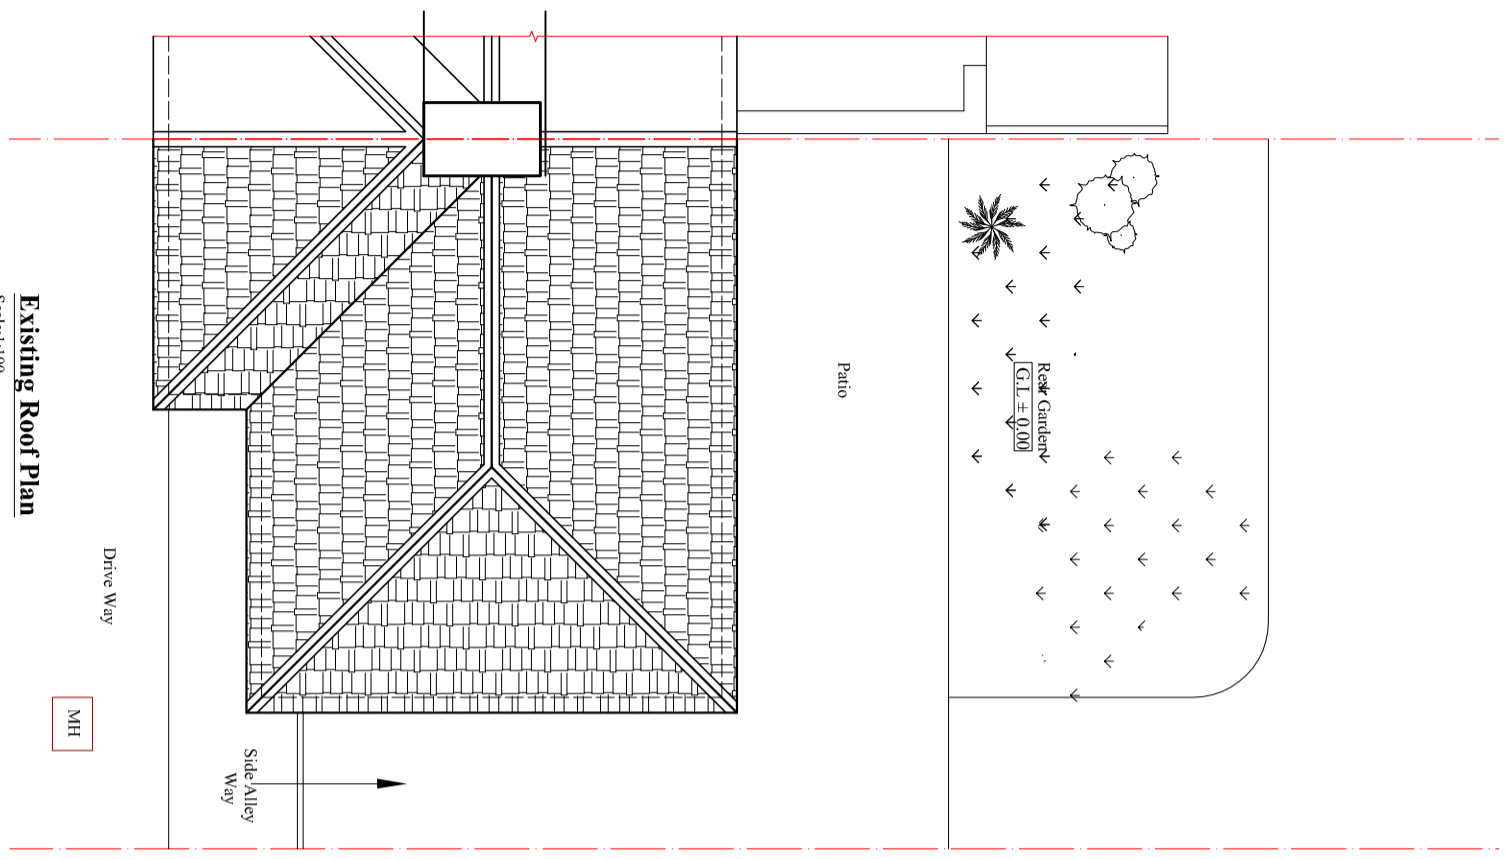

Rev.	Description	By	Ckd	Date

Client:
Mr. Siman Limbu.

Project:
 Proposed single storey rear extension and
 create shower room at Ground floor.

Location:
 46 Hunter Grove, Hayes,
 Middlesex, UB3 3JE.

Status:
PLANNING

Title:
 Existing and Proposed Roof Plans.

Drawn by: L.p Checked by: R.k
 Str. Fr. ---

Project no: BAL-1933 Sheet Size: A3
 Date: 03/06/2026 Scale: 1:100