
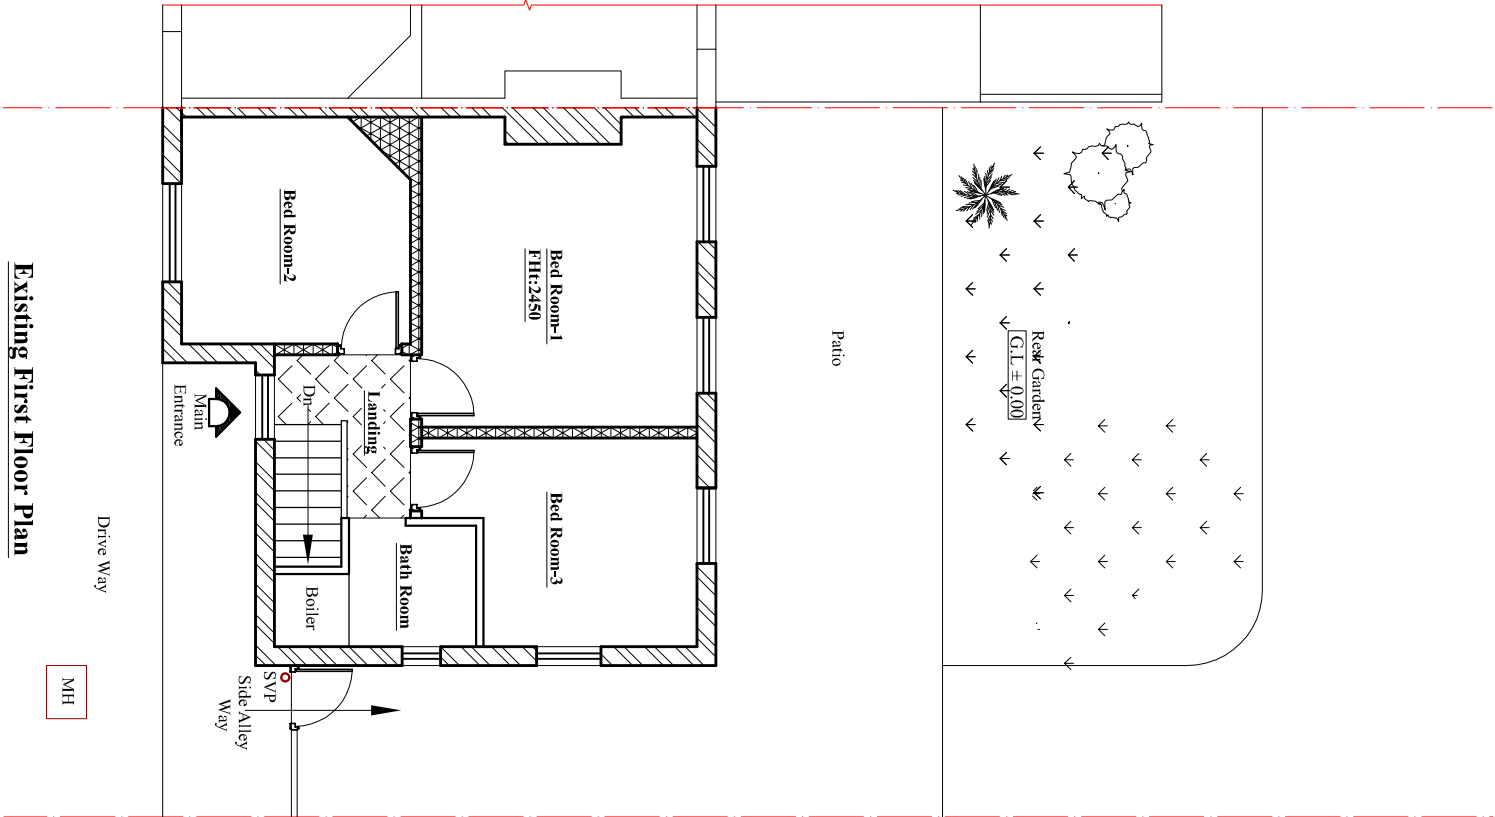


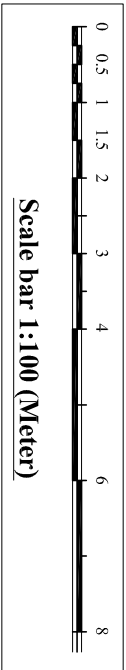

Existing First Floor Plan

Scale:1:100

Contact:
Email: rabinkhadda@hotmail.co.uk,
Cell: 044 + 078 3293 8374
Web site: www.bluearchdesign.co.uk

Notes:
© 2026 Blue Architecture Limited.
All rights reserved.
All drawings are for the purpose of gaining
Planning Permission approval only.
All written dimensions to be taken in
preferences to scaled dimensions.

Rev.	Description	By	Ckd	Date
------	-------------	----	-----	------

Client:
Mr. Siman Limbu.

Project:
Proposed single storey rear extension and
create shower room at Ground floor.

Location:
46 Hunter Grove, Hayes,
Middlesex, UB3 3JE.

Status:
PLANNING

Title:
Existing first floor Plan.

Drawn by: **L.p** Str. Et. **---** Checked by: **R.k**

Project no: **BAL-1933** Sheet Size **A3** Sheet no.

Date: 29/07/2026 Scale: 1:100