




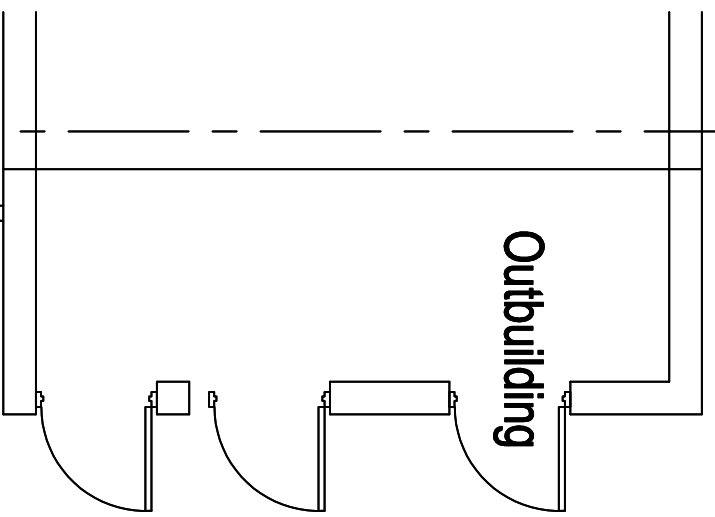


Existing outbuilding No 23 Side
shown dashed

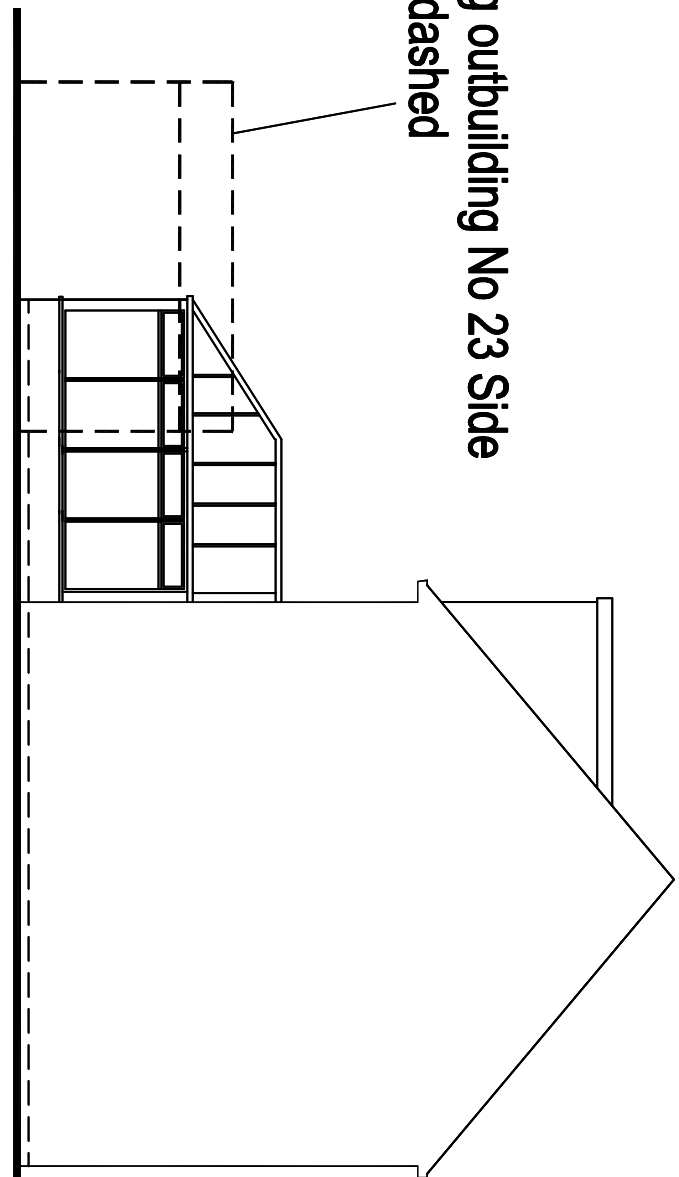

Existing Side Elevation (From No 22) 1:100

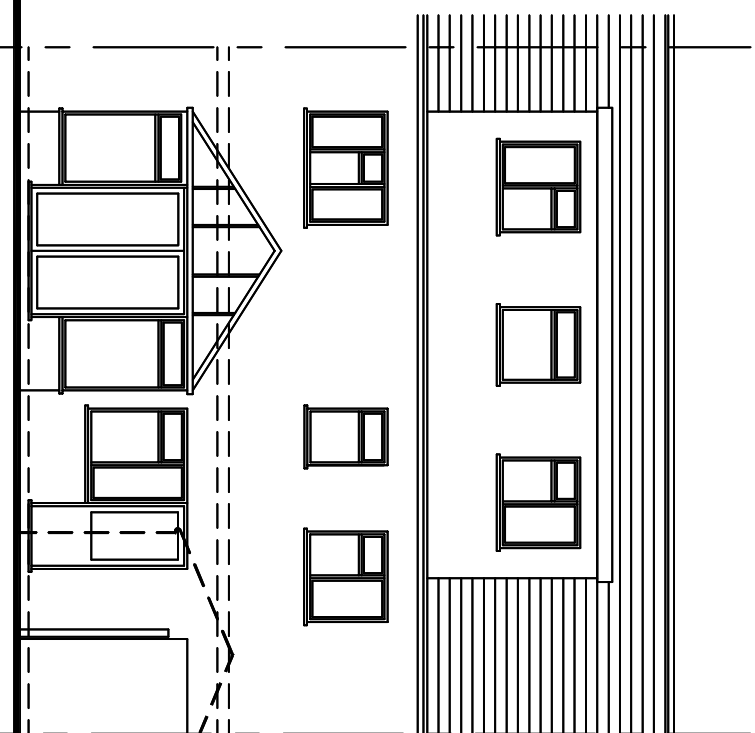


Existing Rear Elevation 1:100

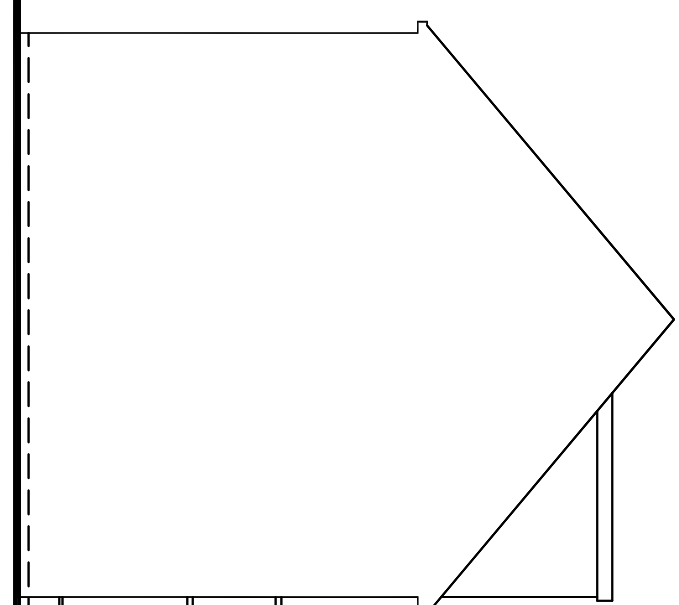


Existing outbuilding No 23 Side
shown dashed


Existing Side Elevation (From No 24) 1:100

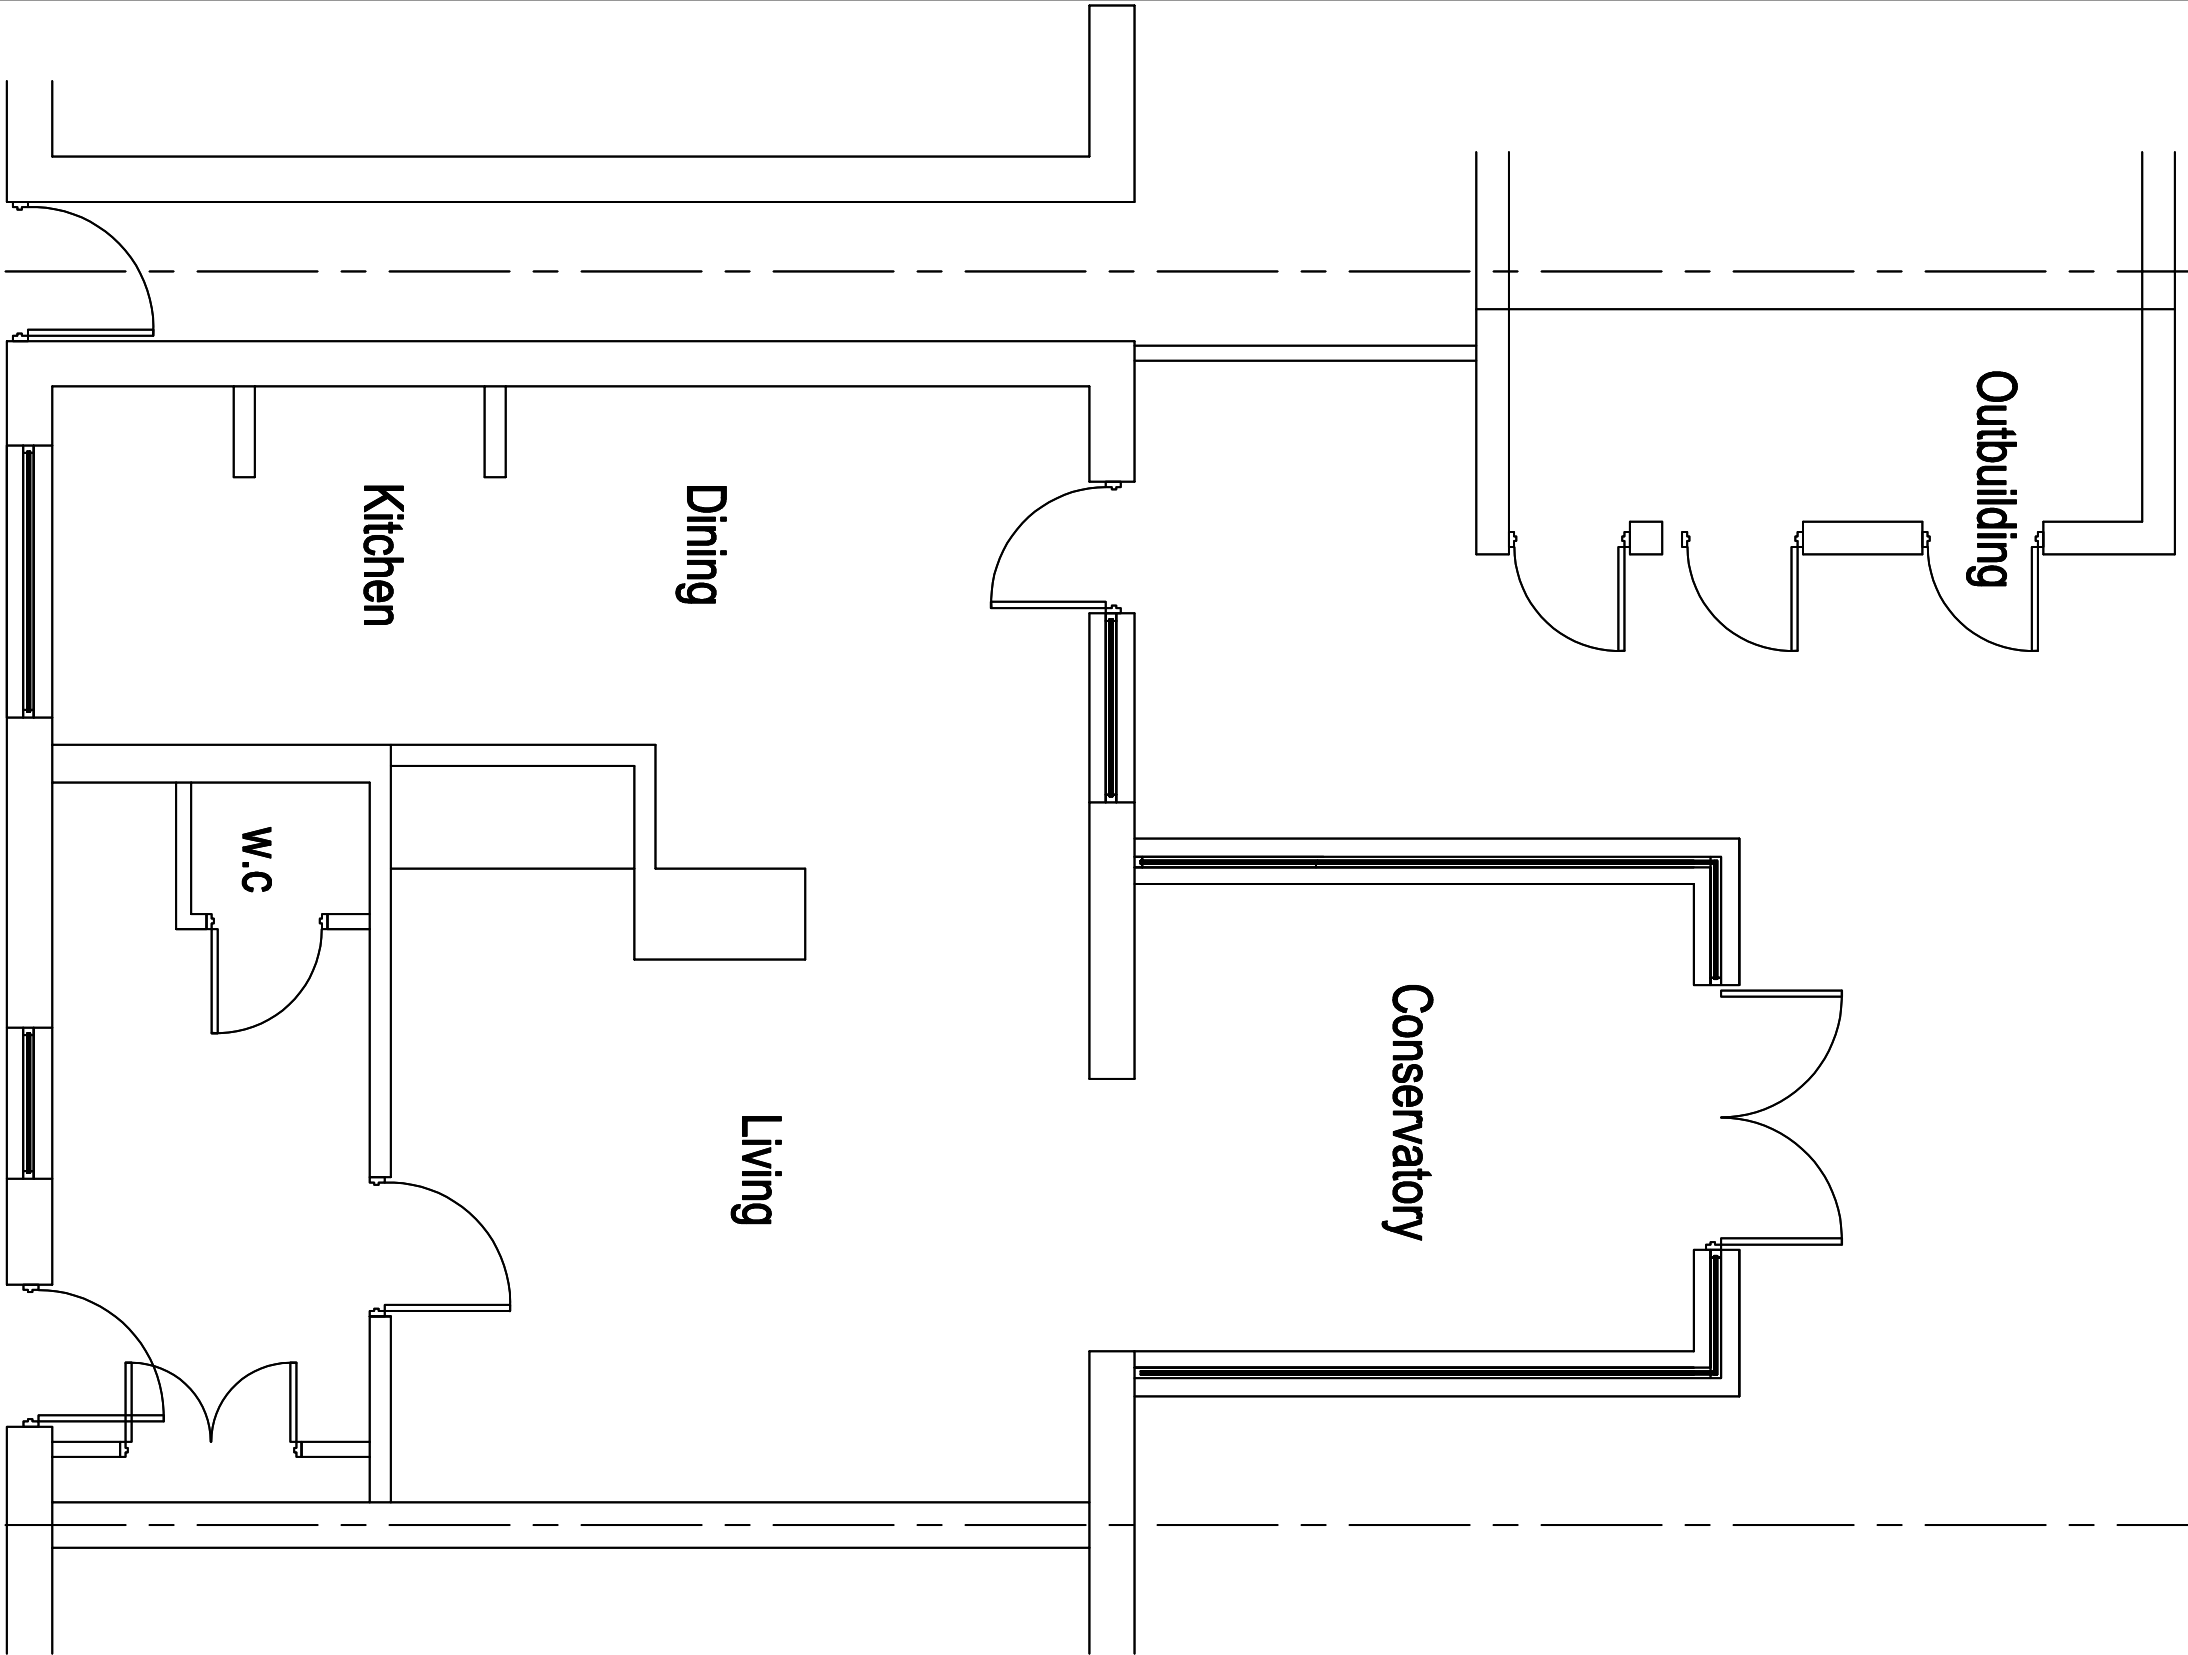


Existing Ground Floor Plan 1:50

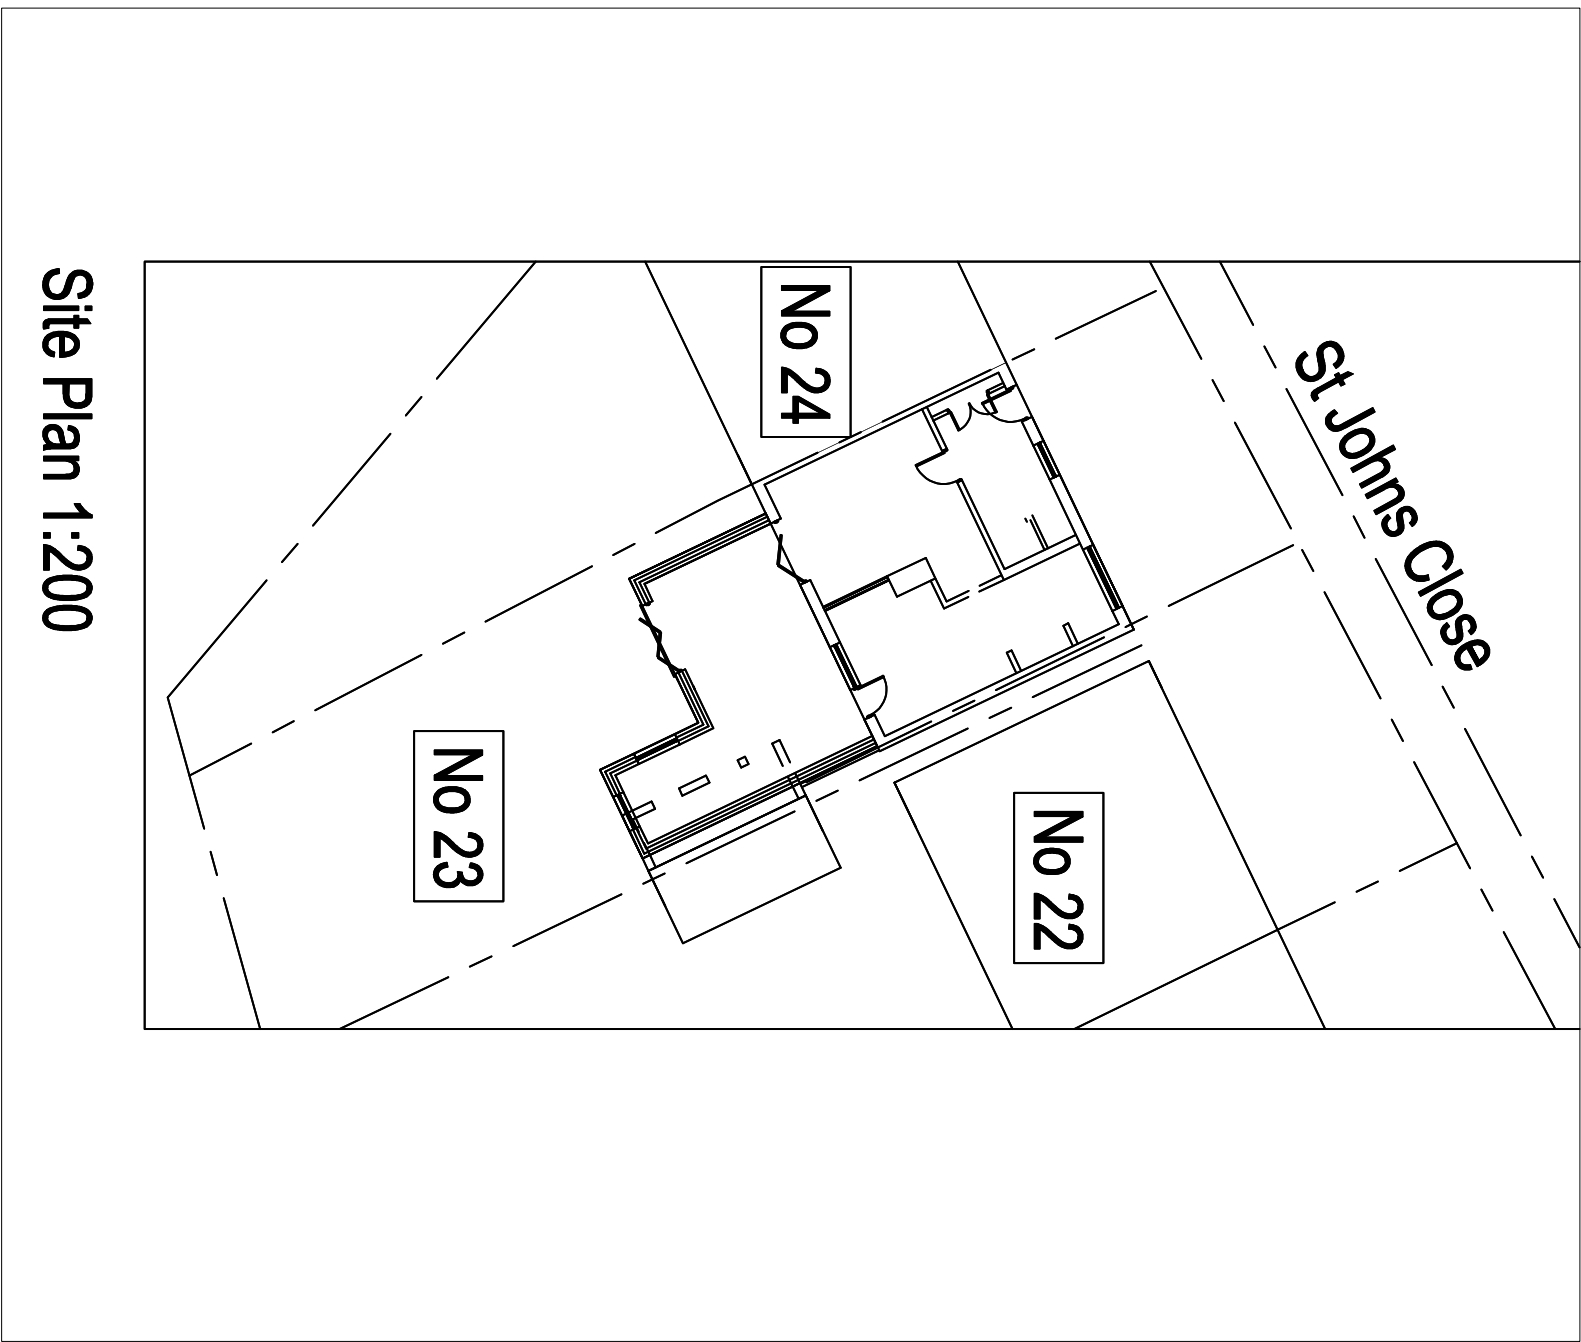


Site Plan 1:200

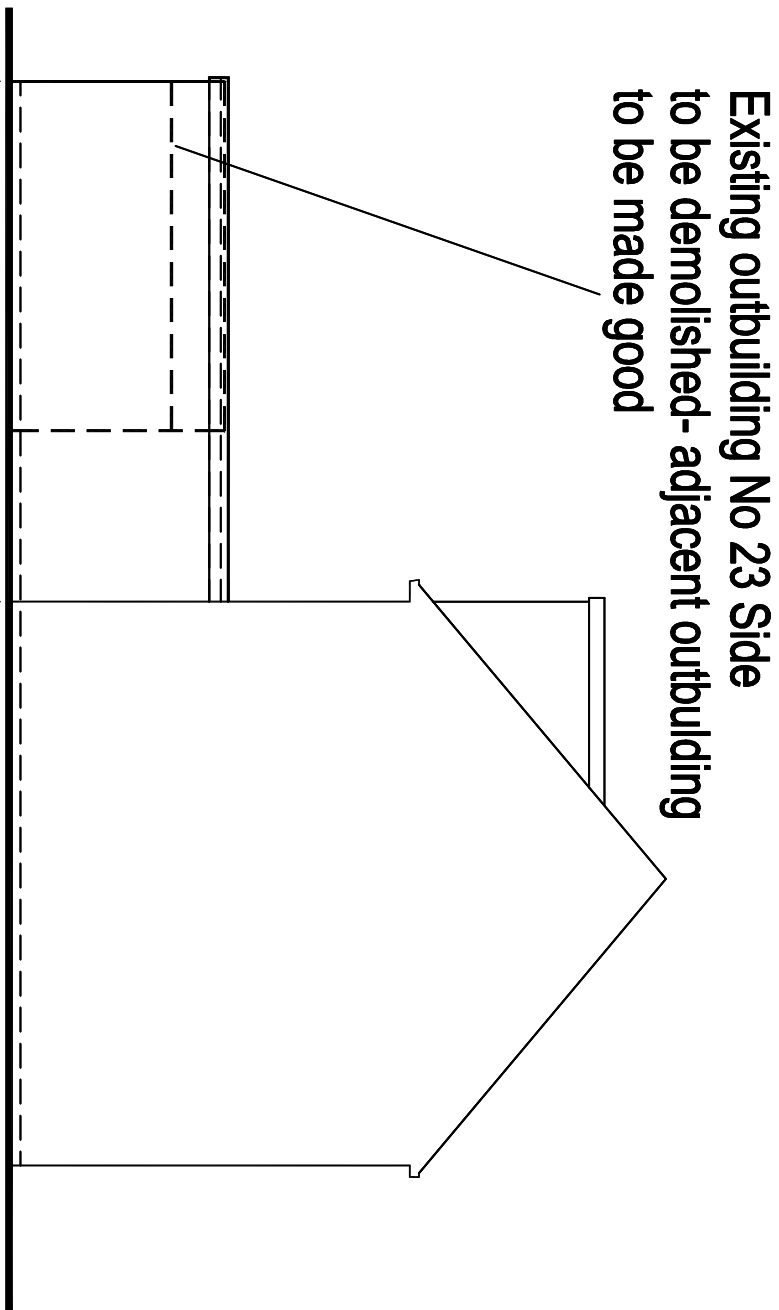


Proposed Side Elevation (From No 22) 1:100

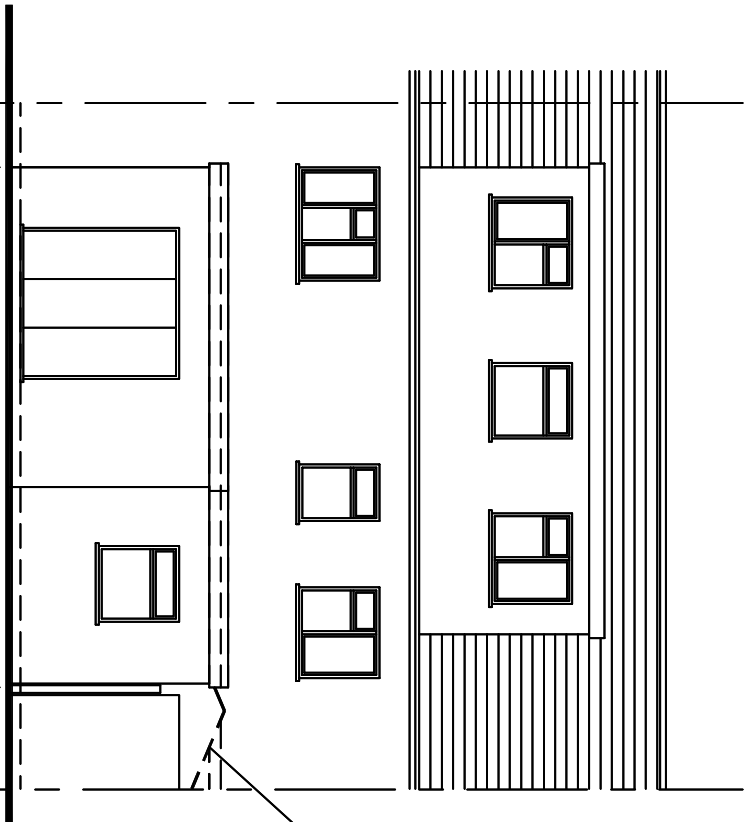

Proposed Rear Elevation 1:100

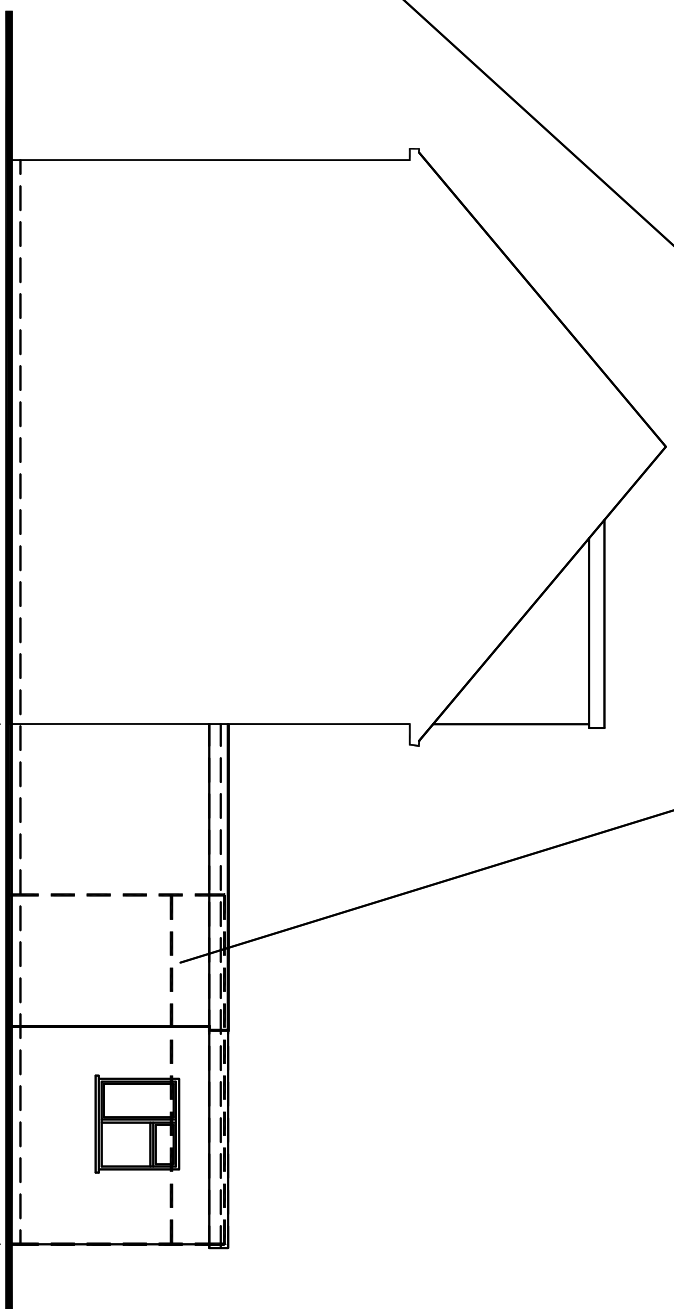

Proposed Side Elevation (From No 24) 1:100

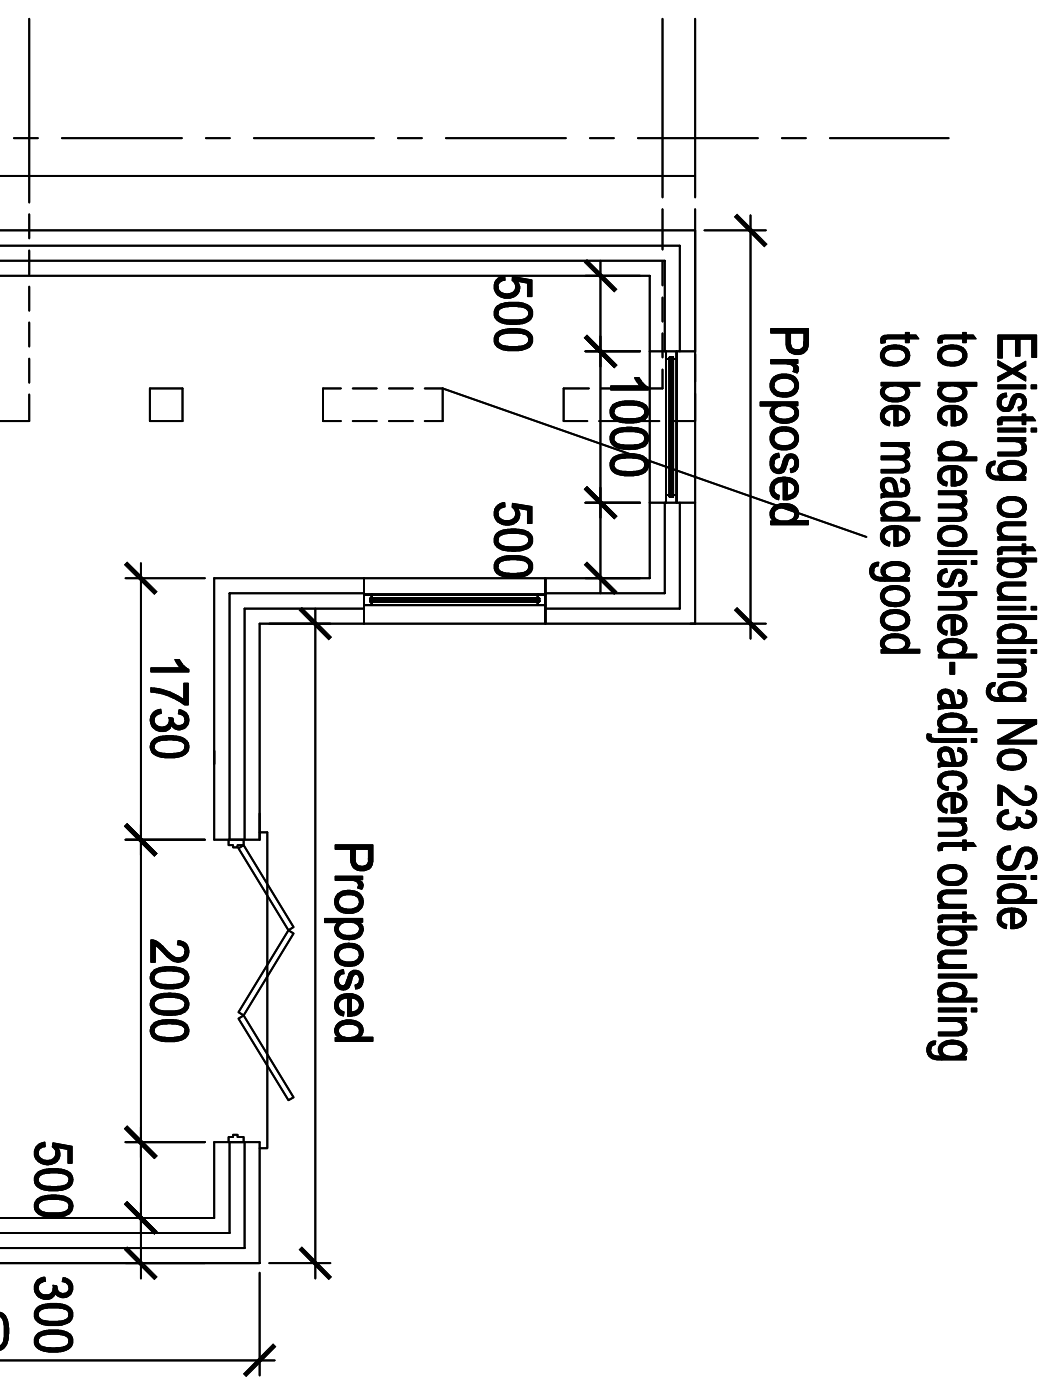

Proposed Ground Floor Plan 1:50

SCALE 1:100 0m 0.5m 1m 2m 3m 4m 5m
SCALE 1:1 0m 10mm 20mm 40mm 60mm 80mm 100mm

NO.	DATE	REVISION	BY	CHECKED
A01	01.05.26	INITIAL APPLICATION		

Client
Mr & Mrs Huppig

Project
23 St Johns Close
Uxbridge UB8 2UX

Drawing Title
Proposed Rear Extension
Existing and Proposed
Plans and Elevations

Comp. File No.

Drawn by

Checked by

Scale
1:50, 1:100@ A1

Date
01.05.26

Project No.
PSWH001 []

Revision
A01

PLANNING