




FRONT ELEVATION

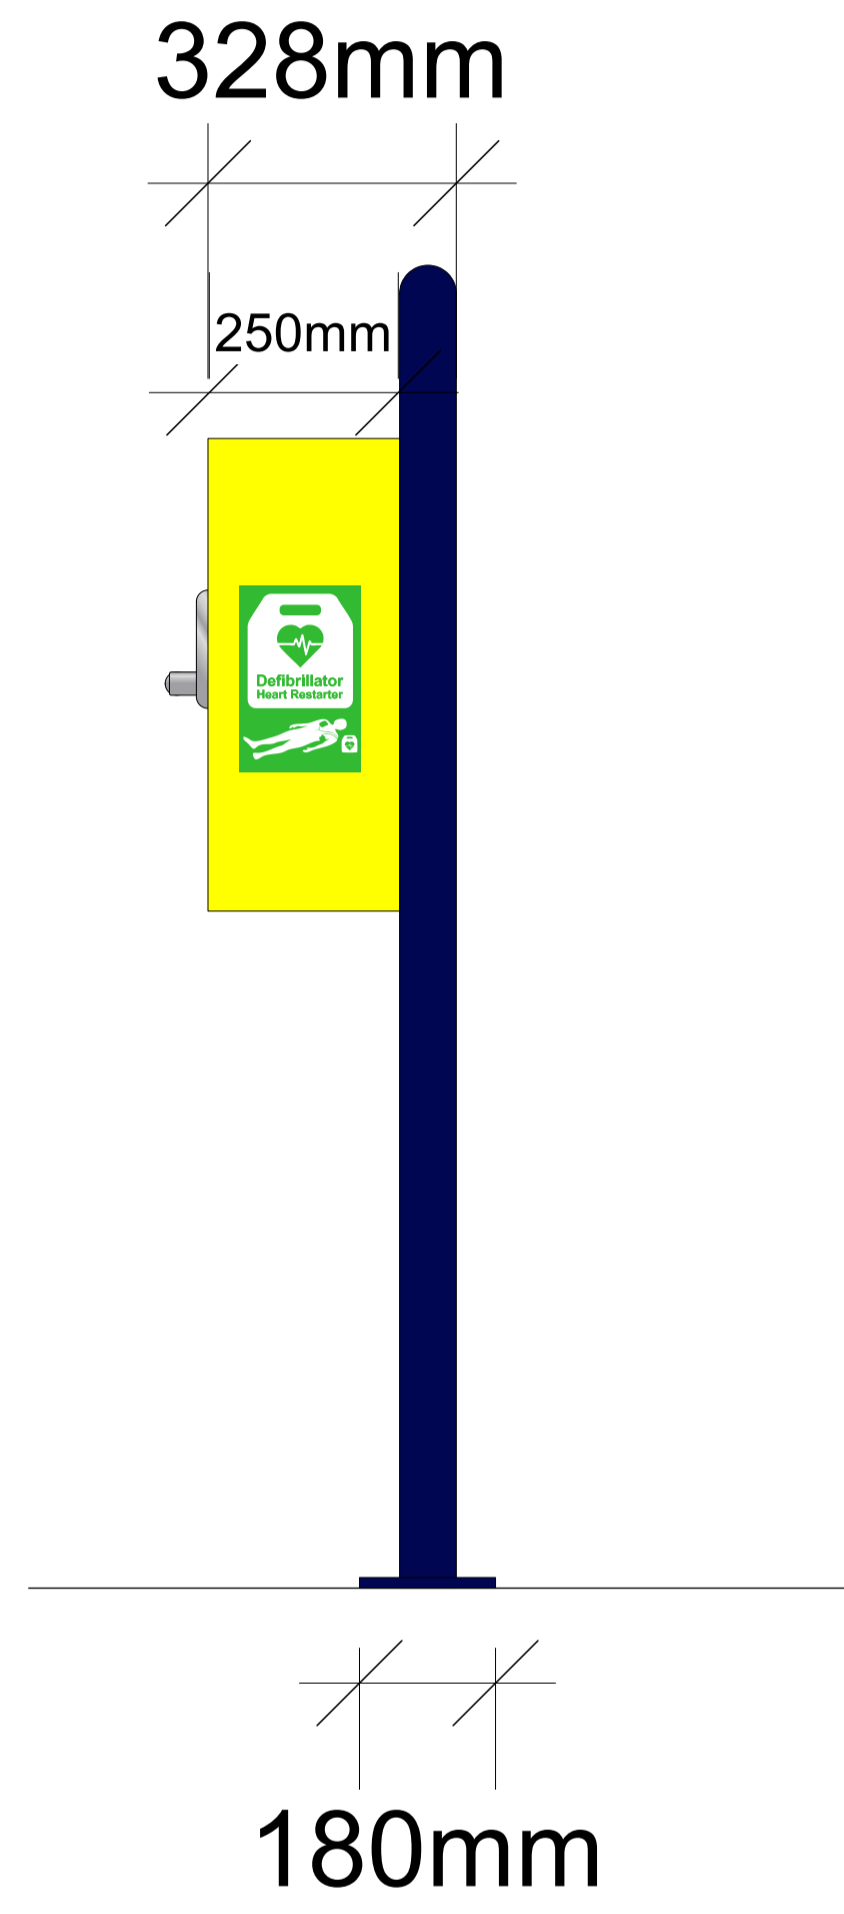

SIDE ELEVATION

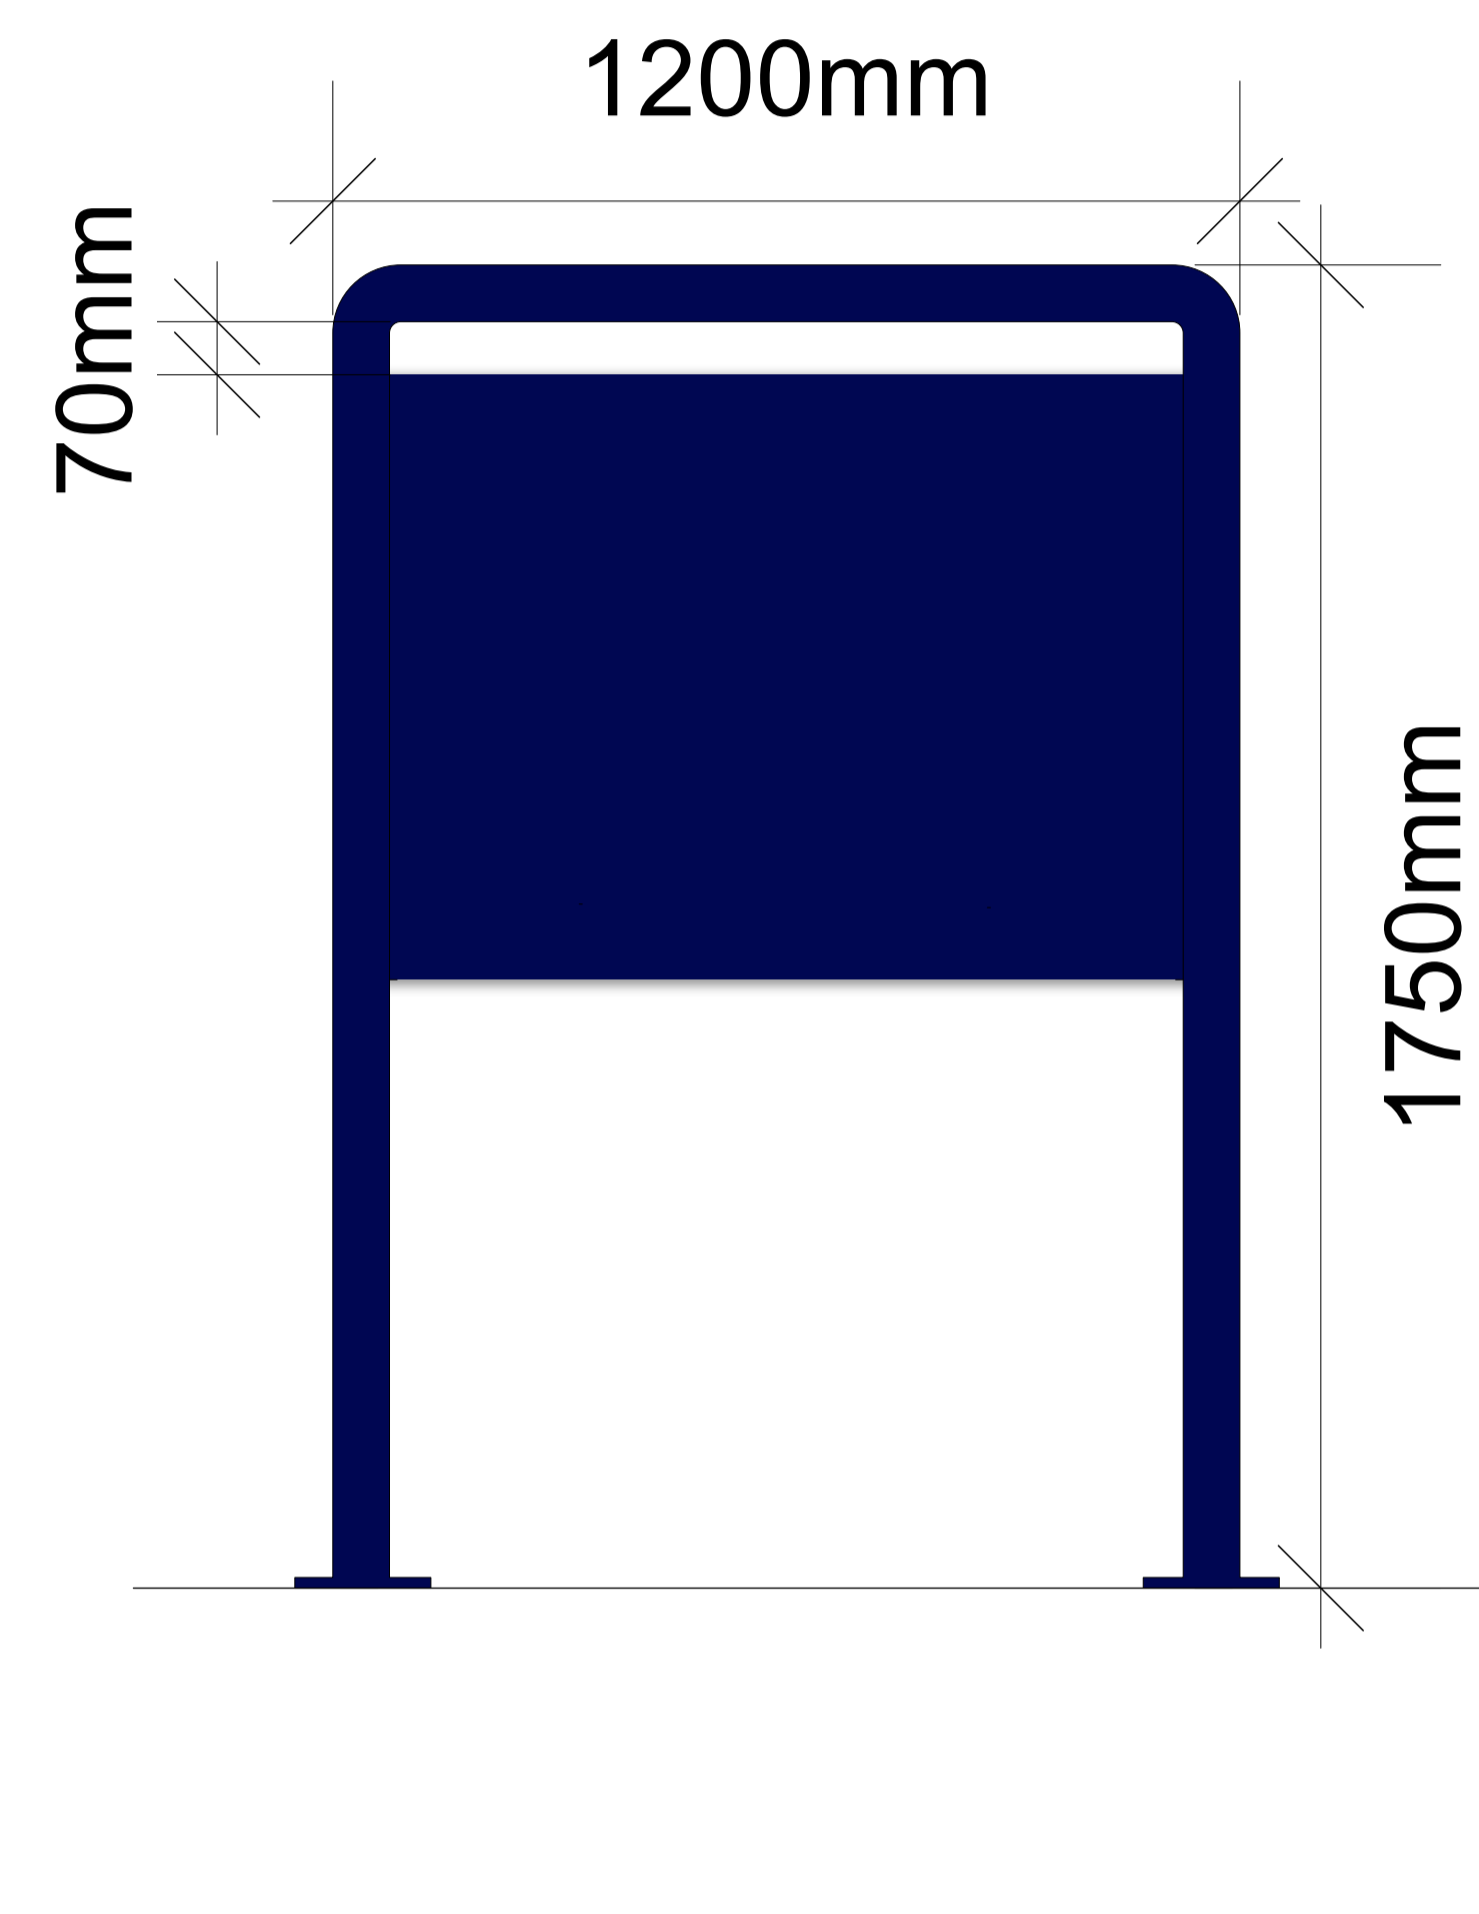

REAR ELEVATION

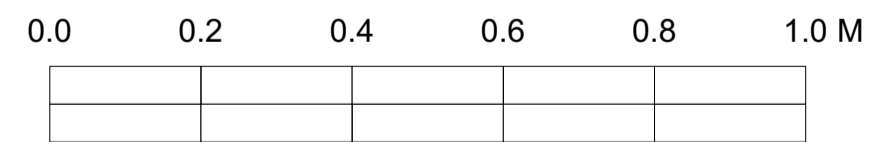

FIRST ISSUE				OA	16/03/2026
REVISIONS				BY	DATE
BRANCH NAME:			DRAWING TYPE: FOR PLANNING [Sheet Title]		
BRANCH PREFIX:					
SCALE @ A1: 1:10	SCALE @ A3: 1:20	DATE DRAWN: 24/03/2026	STATUS: P	PROPERTY LOCATION CODE:	DRAWING REF NO: Defib Frame
DRAWN BY: OA	CHECKED BY: AQP	JOB REF: 26022			REV.