



LOCATION PLAN
1:1250 @ A4



BLOCK PLAN
1:500 @ A4



Address - Unit 4, Grosvenor Way, London E5 9ND
Phone - 020 3781 8008
E-mail - office@redwoodsprojects.co.uk
Web - www.redwoodsprojects.co.uk

Any errors on Dimensions to be reported to the Architect prior to commencement of Works.
Dimensions and areas are based on survey information.
This drawing is copyright © Redwoods Projects.
All dimensions to be checked on site Prior work.

REFERENCE: 34-36 WEST END LANE, HARLINGTON, HAYES UB3 5LT, UK

TITLE: LOCATION AND BLOCK PLANS

PROJECT No: 3902 DATE: 19-03-2026


SHEET No: **E 00**




NOTES:

DRAWN BY: AAA

EDITED BY:

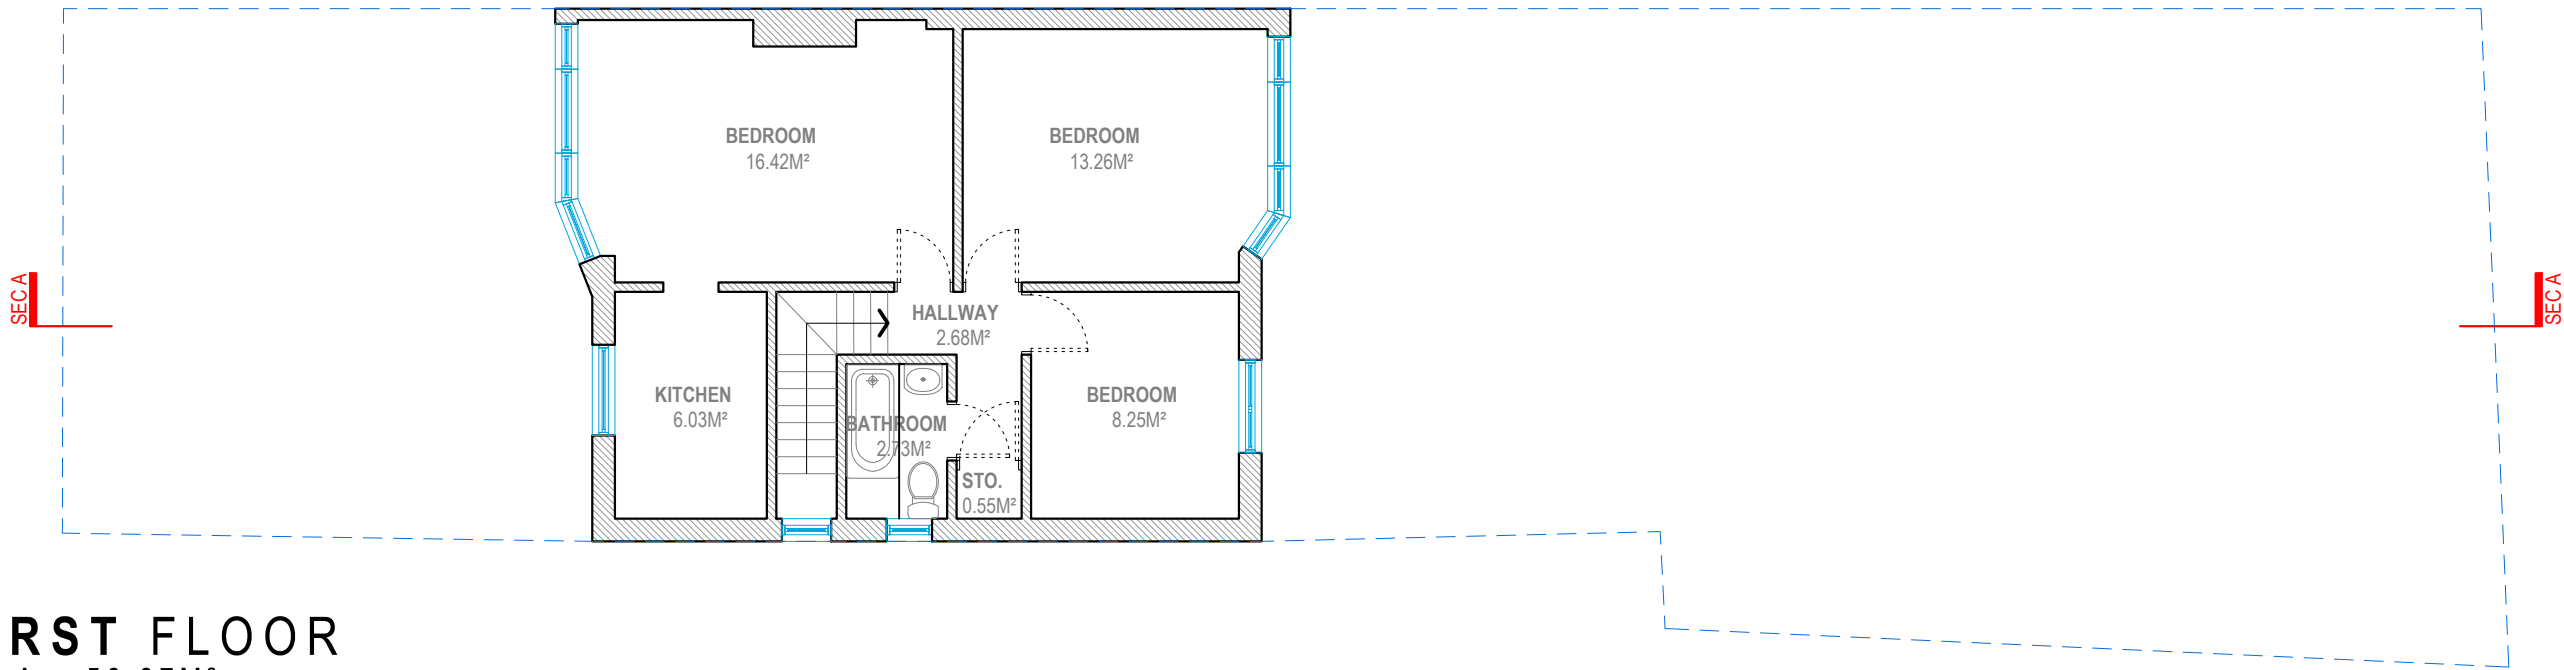

FIRST FLOOR
G.I.A = 56.37M²

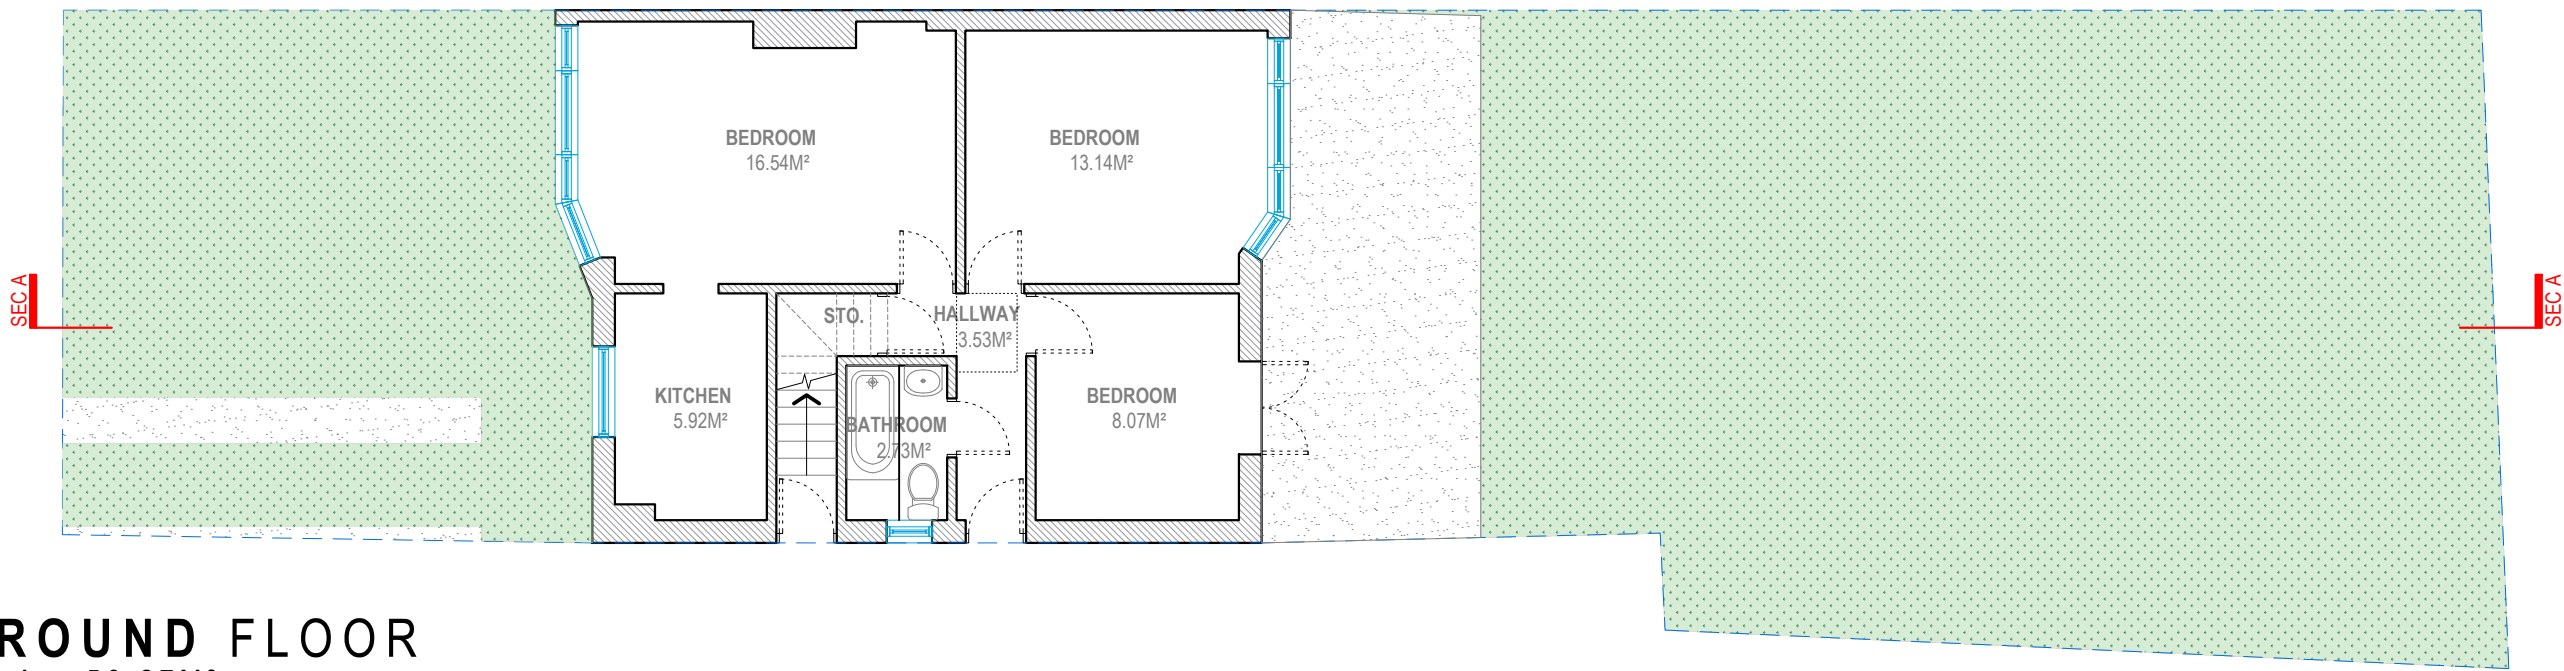


GROUND FLOOR
G.I.A = 56.27M²




Address - Unit 4, Grosvenor Way, London E5 9ND
 Phone - 020 3781 8008
 E-mail - office@redwoodsprojects.co.uk
 Web - www.redwoodsprojects.co.uk
 Any errors on Dimensions to be reported to the Architect prior to commencement of Works.
 Dimensions and areas are based on survey information.
 This drawing is copyright © Redwoods Projects.
 All dimensions to be checked on site Prior work.

REFERENCE: 34-36 WEST END LANE, HARLINGTON, HAYES UB3 5LT, UK	
TITLE: EXISTING DRAWINGS FLOOR PLANS	
PROJECT No 3902	DATE: 19-03-2026
SHEET No E 01	

 


0 1 2 5m scale 1:100 @A3

NOTES:	
DRAWN BY AAA	EDITED BY

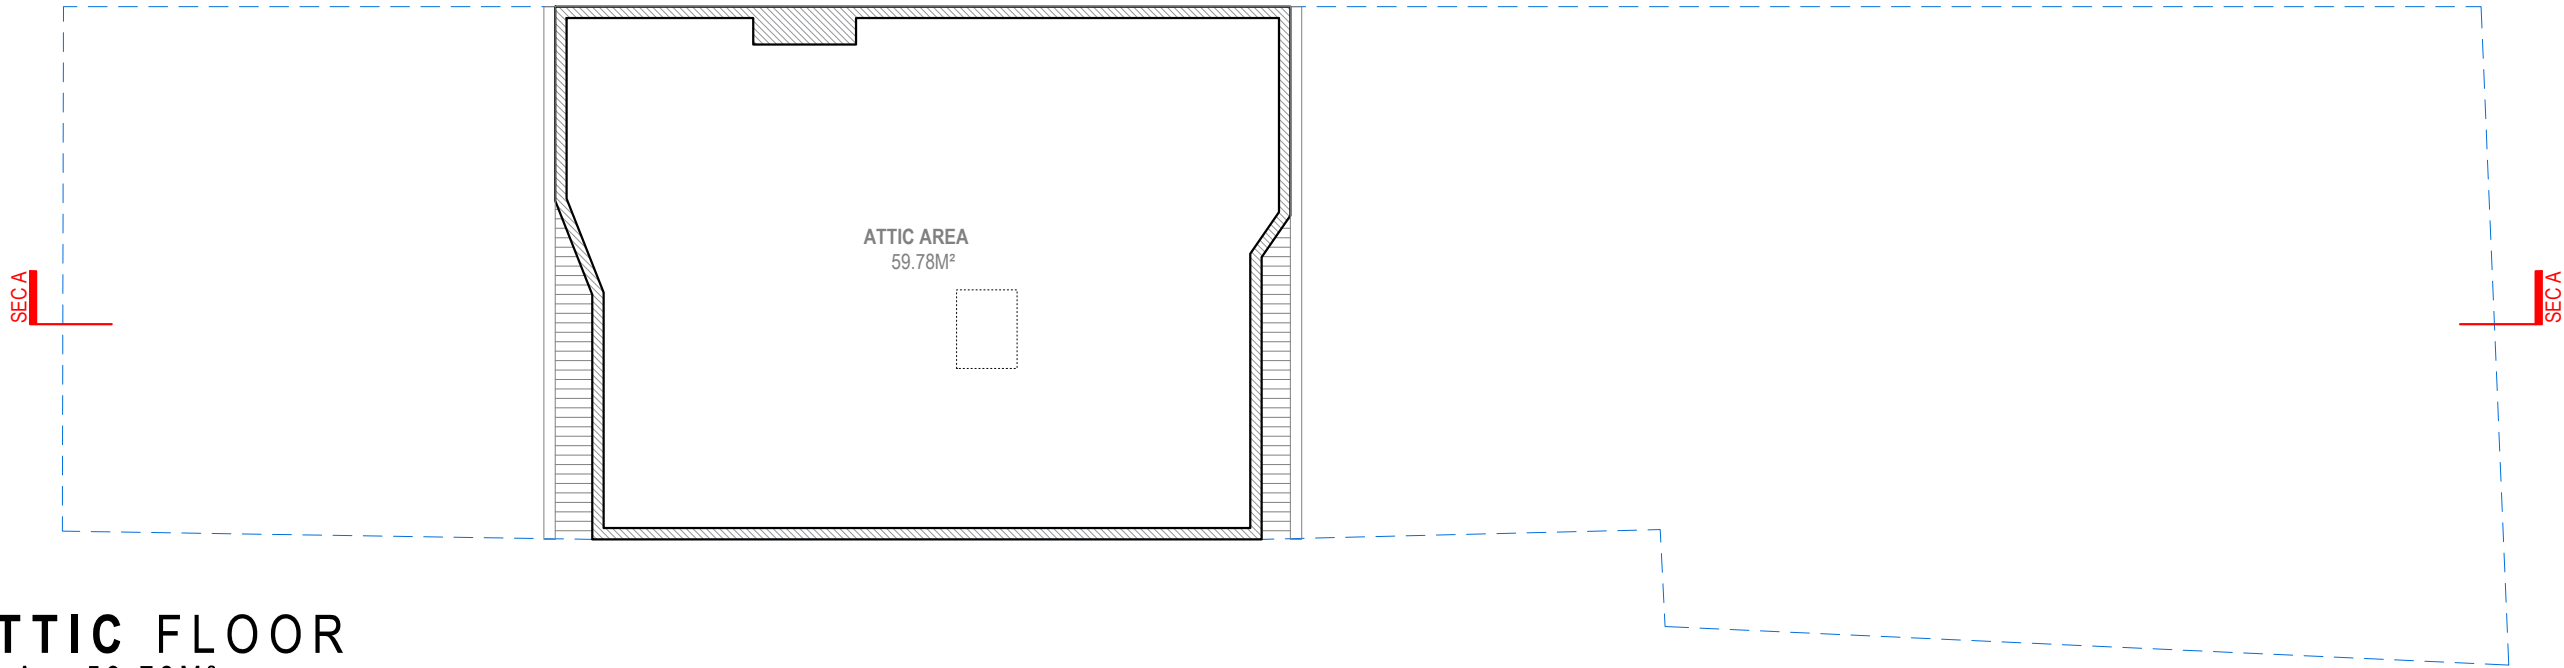

ATTIC FLOOR
G.I.A = 59.78M²

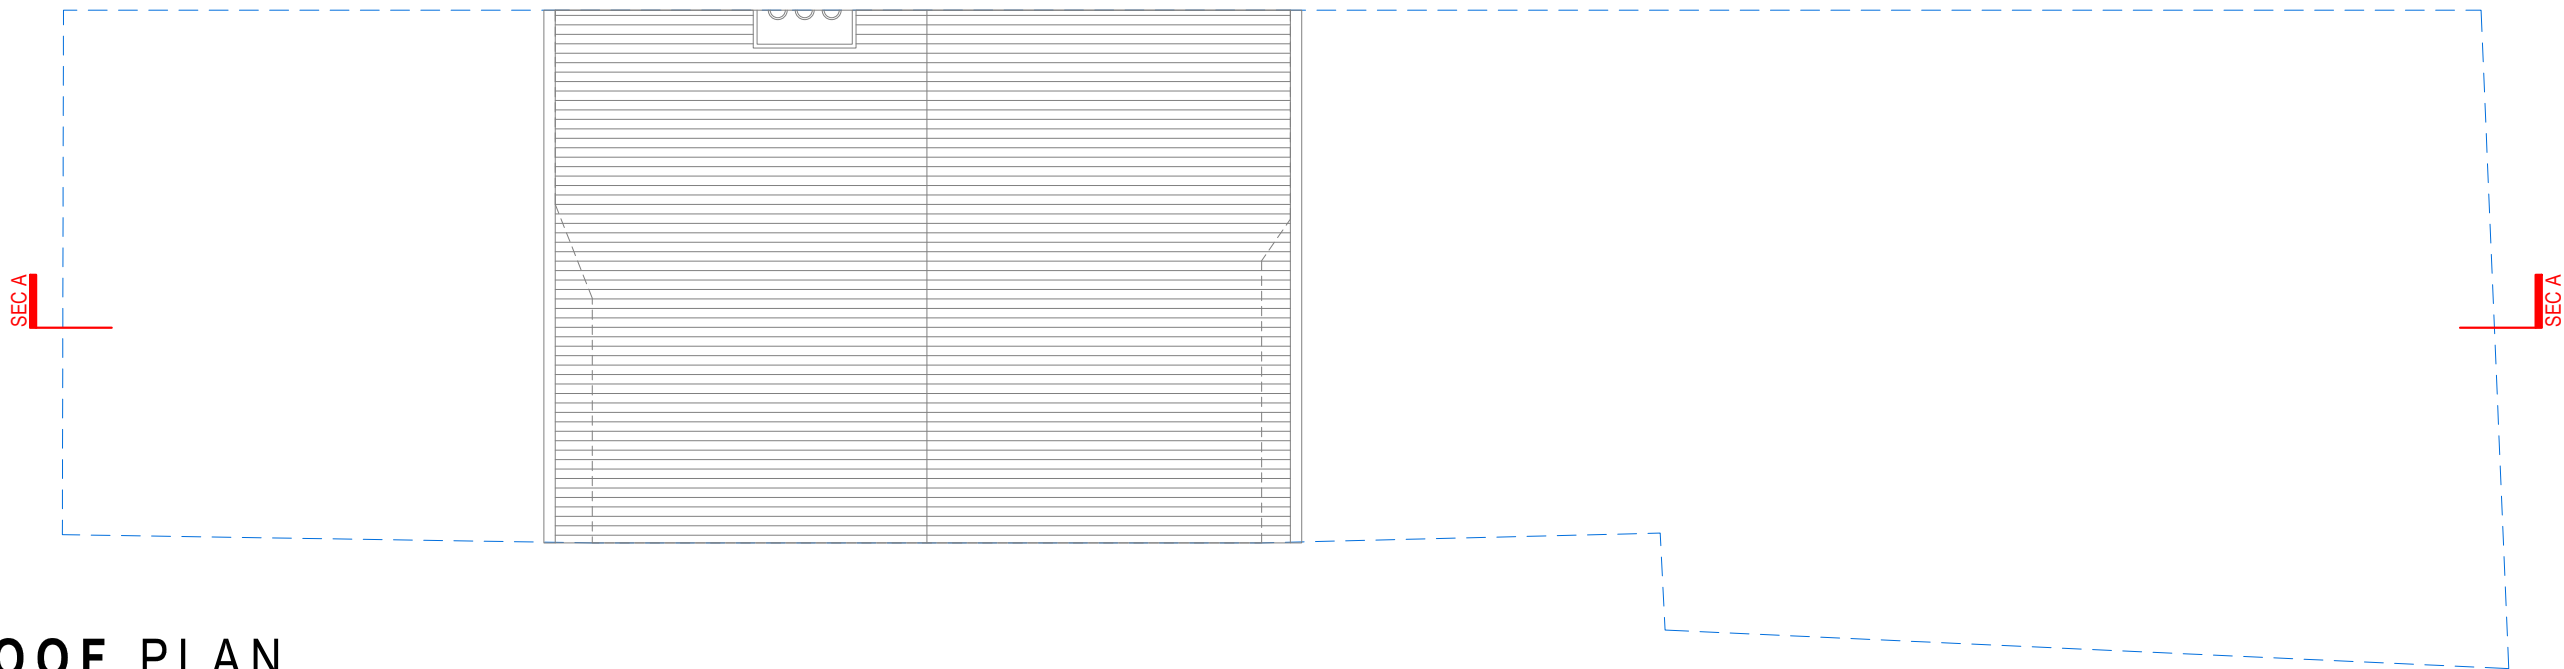


ROOF PLAN




Address - Unit 4, Grosvenor Way, London E5 9ND
Phone - 020 3781 8008
E-mail - office@redwoodsprojects.co.uk
Web - www.redwoodsprojects.co.uk
Any errors on Dimensions to be reported to the Architect prior to commencement of Works.
Dimensions and areas are based on survey information.
This drawing is copyright © Redwoods Projects.
All dimensions to be checked on site Prior work.

REFERENCE: 34-36 WEST END LANE, HARLINGTON, HAYES UB3 5LT, UK	
TITLE: EXISTING DRAWINGS FLOOR PLANS	
PROJECT No 3902	DATE: 19-03-2026
SHEET No E 02	

 


0 1 2 5m scale 1:100 @A3

NOTES:	
DRAWN BY AAA	EDITED BY

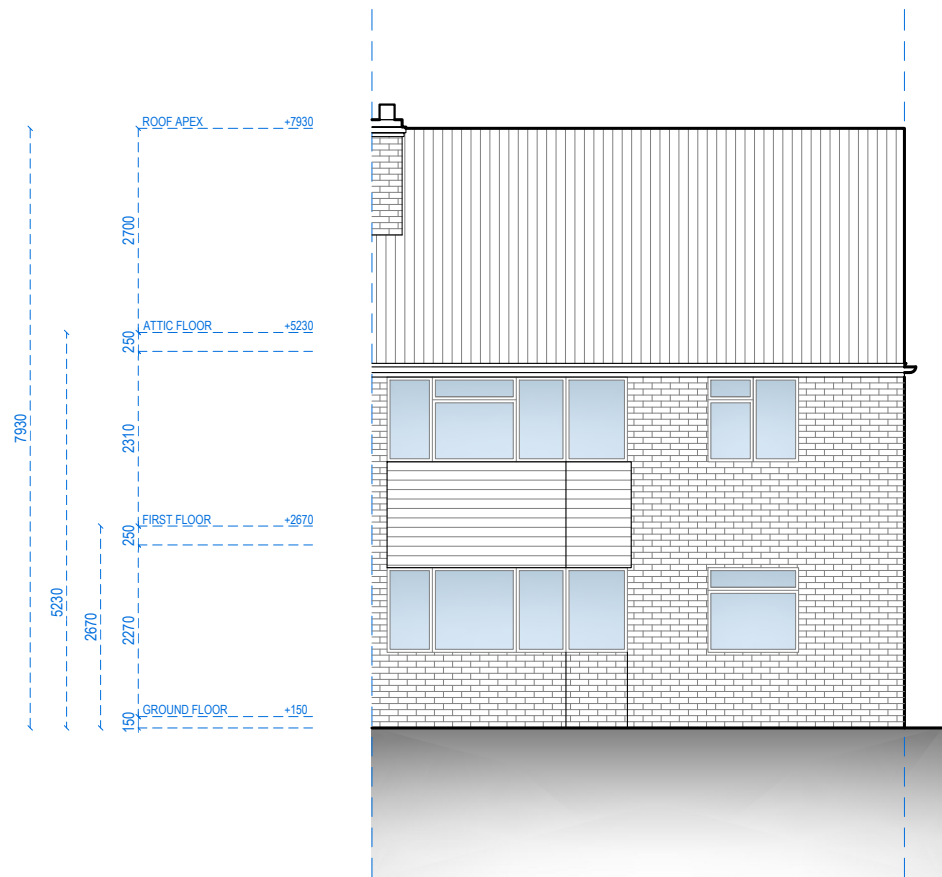

FRONT ELEVATION

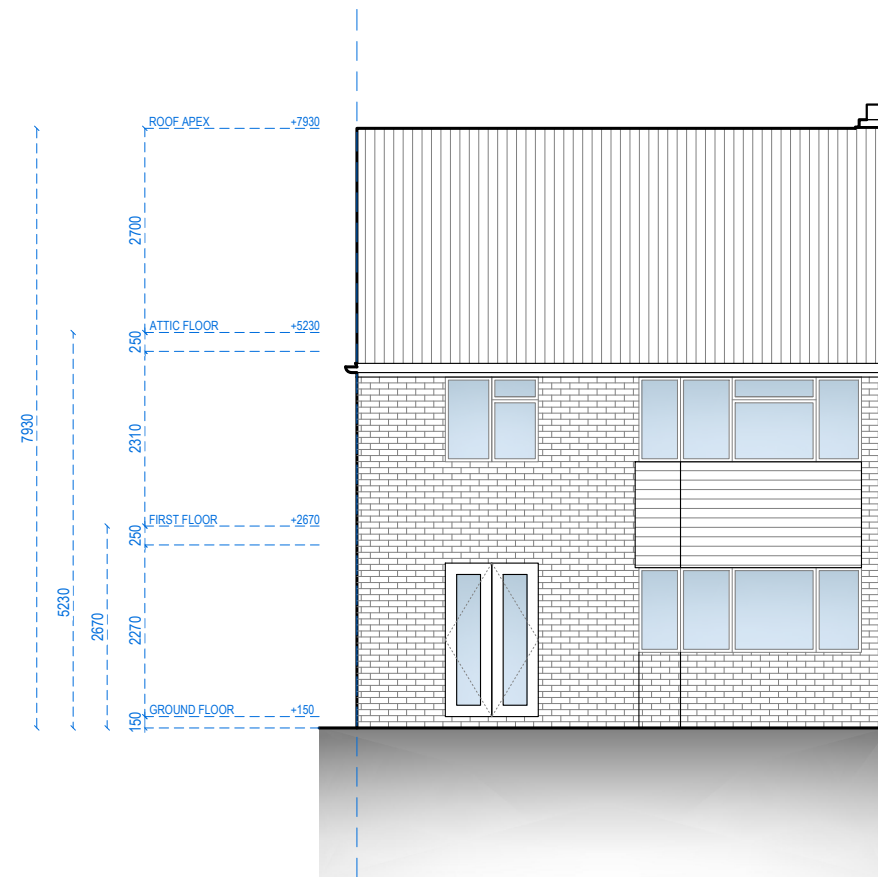

REAR ELEVATION



Address - Unit 4, Grosvenor Way, London E5 9ND
Phone - 020 3781 8008
E-mail - office@redwoodsprojects.co.uk
Web - www.redwoodsprojects.co.uk

Any errors on Dimensions to be reported to the Architect prior to commencement of Works.
Dimensions and areas are based on survey information.
This drawing is copyright © Redwoods Projects.
All dimensions to be checked on site Prior work.

REFERENCE: 34-36 WEST END LANE, HARLINGTON, HAYES UB3 5LT, UK

TITLE: EXISTING DRAWINGS
ELEVATIONS

PROJECT No 3902 DATE: 19-03-2026


SHEET No E 03

0 1 2 5m scale 1:100 @A3

NOTES:

DRAWN BY AAA

EDITED BY

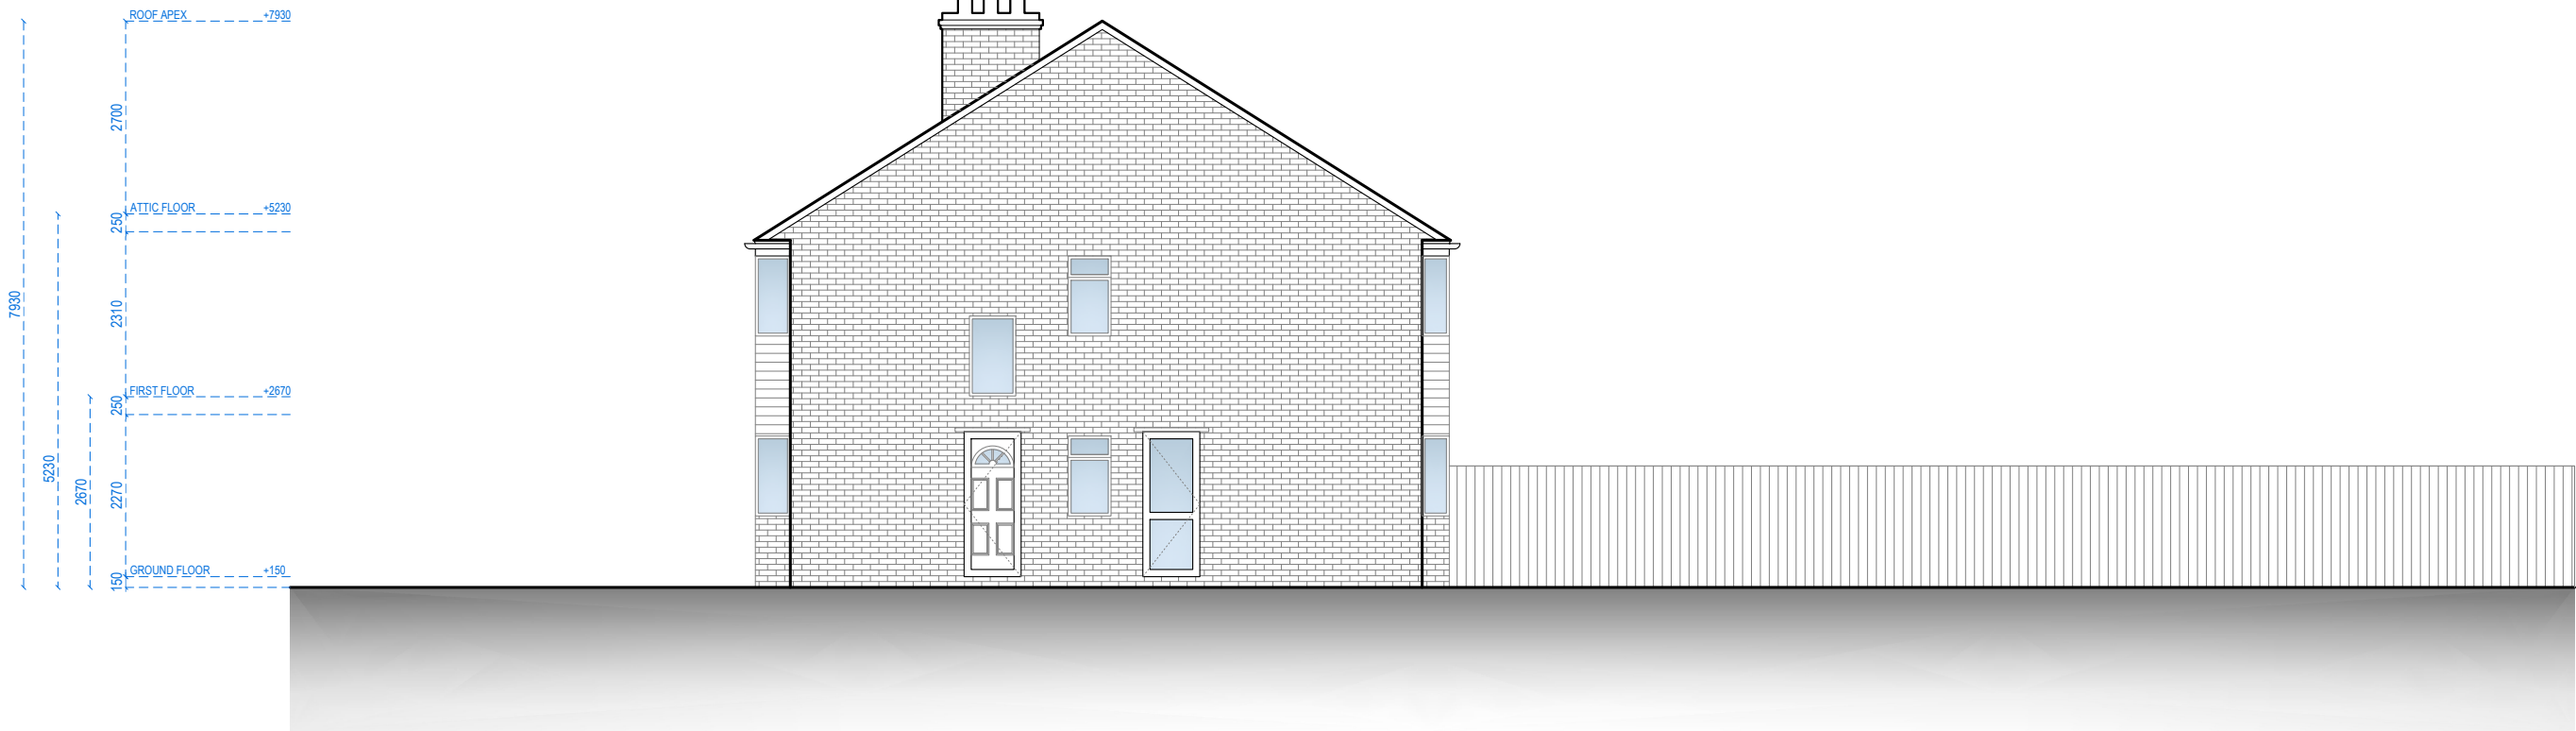


LEFT-SIDE ELEVATION





Address - Unit 4, Grosvenor Way, London E5 9ND
Phone - 020 3781 8008
E-mail - office@redwoodsprojects.co.uk
Web - www.redwoodsprojects.co.uk

Any errors on Dimensions to be reported to the Architect prior to commencement of Works.
Dimensions and areas are based on survey information.
This drawing is copyright © Redwoods Projects.
All dimensions to be checked on site Prior work.

REFERENCE: 34-36 WEST END LANE, HARLINGTON, HAYES UB3 5LT, UK	
TITLE: EXISTING DRAWINGS ELEVATIONS	
PROJECT No 3902	DATE: 19-03-2026
SHEET No E 04	

 

NOTES:	
DRAWN BY AAA	EDITED BY

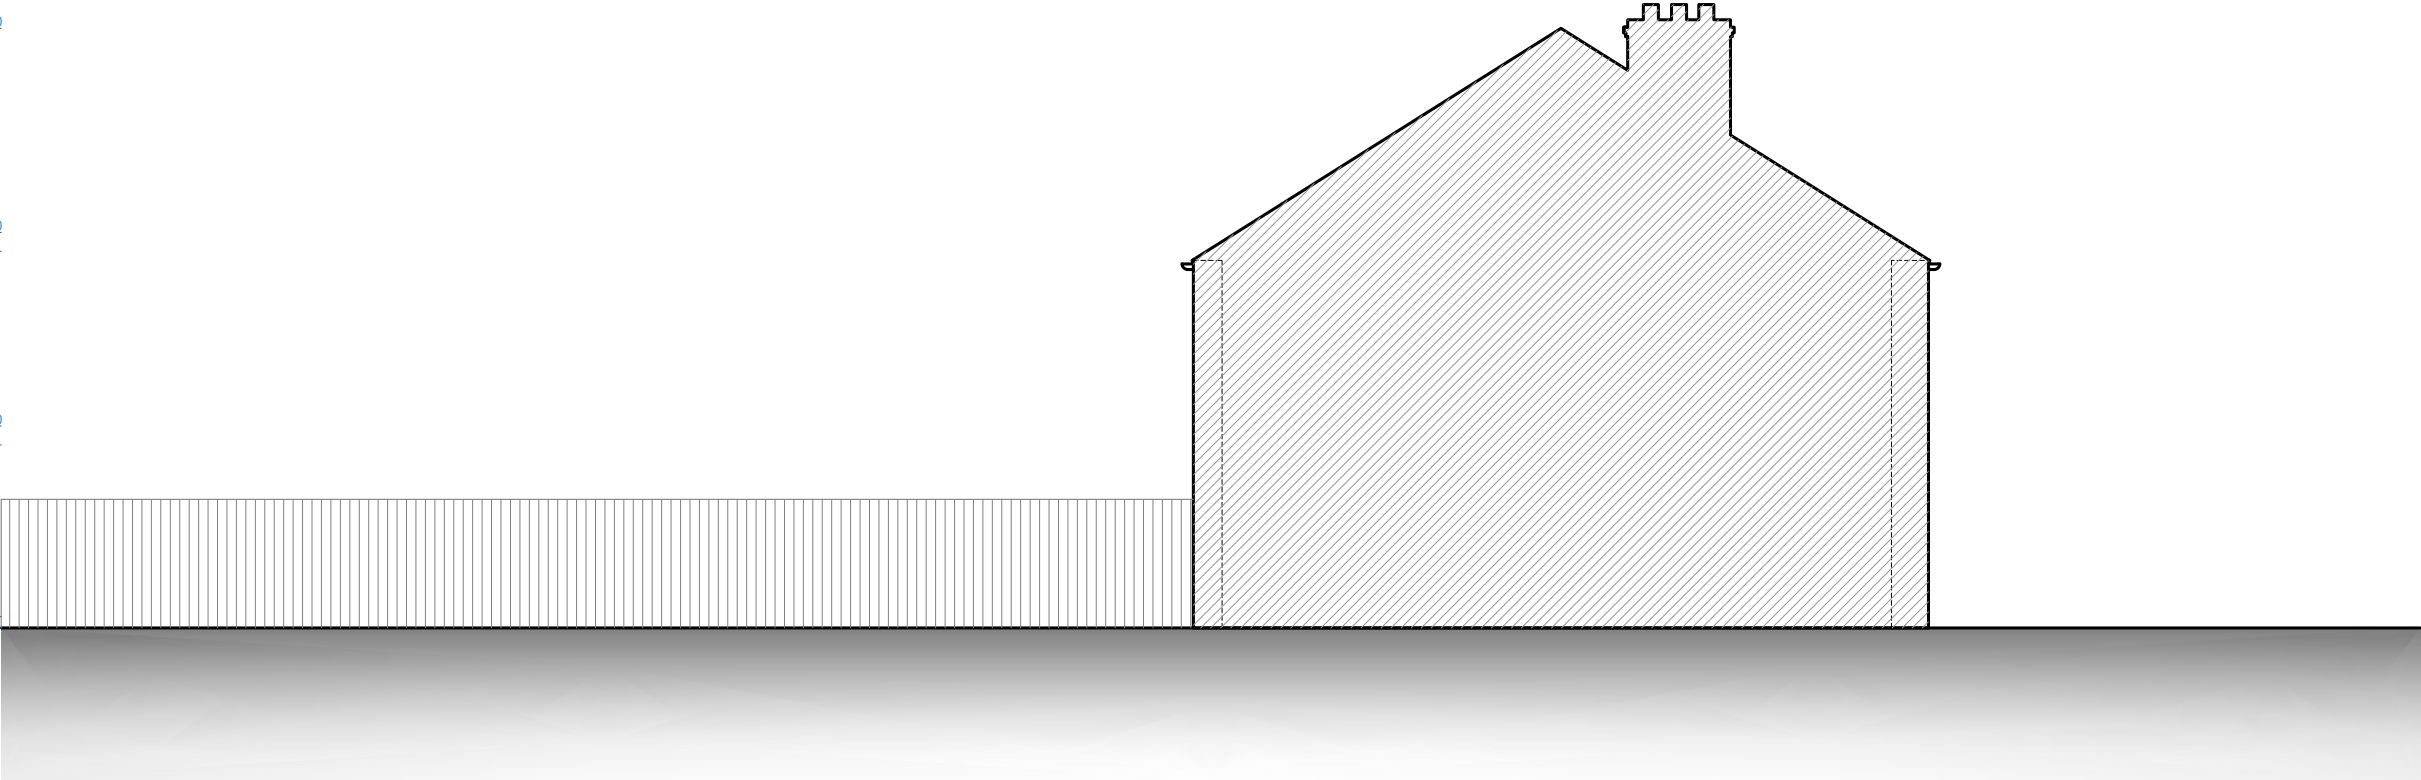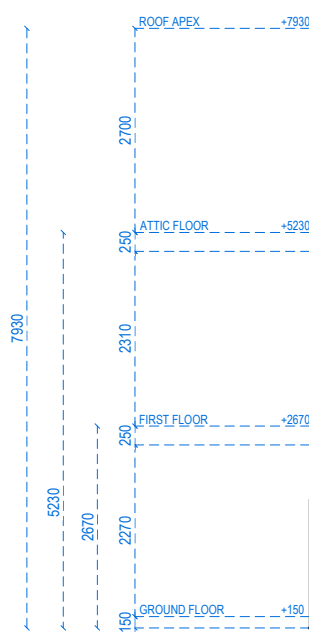


RIGHT-SIDE ELEVATION




Address - Unit 4, Grosvenor Way, London E5 9ND
Phone - 020 3781 8008
E-mail - office@redwoodsprojects.co.uk
Web - www.redwoodsprojects.co.uk
Any errors on Dimensions to be reported to the Architect prior to commencement of Works.
Dimensions and areas are based on survey information.
This drawing is copyright © Redwoods Projects.
All dimensions to be checked on site Prior work.

REFERENCE: 34-36 WEST END LANE, HARLINGTON, HAYES UB3 5LT, UK	
TITLE: EXISTING DRAWINGS ELEVATIONS	
PROJECT No 3902	DATE: 19-03-2026
SHEET No E 05	

 

NOTES:	
DRAWN BY AAA	EDITED BY

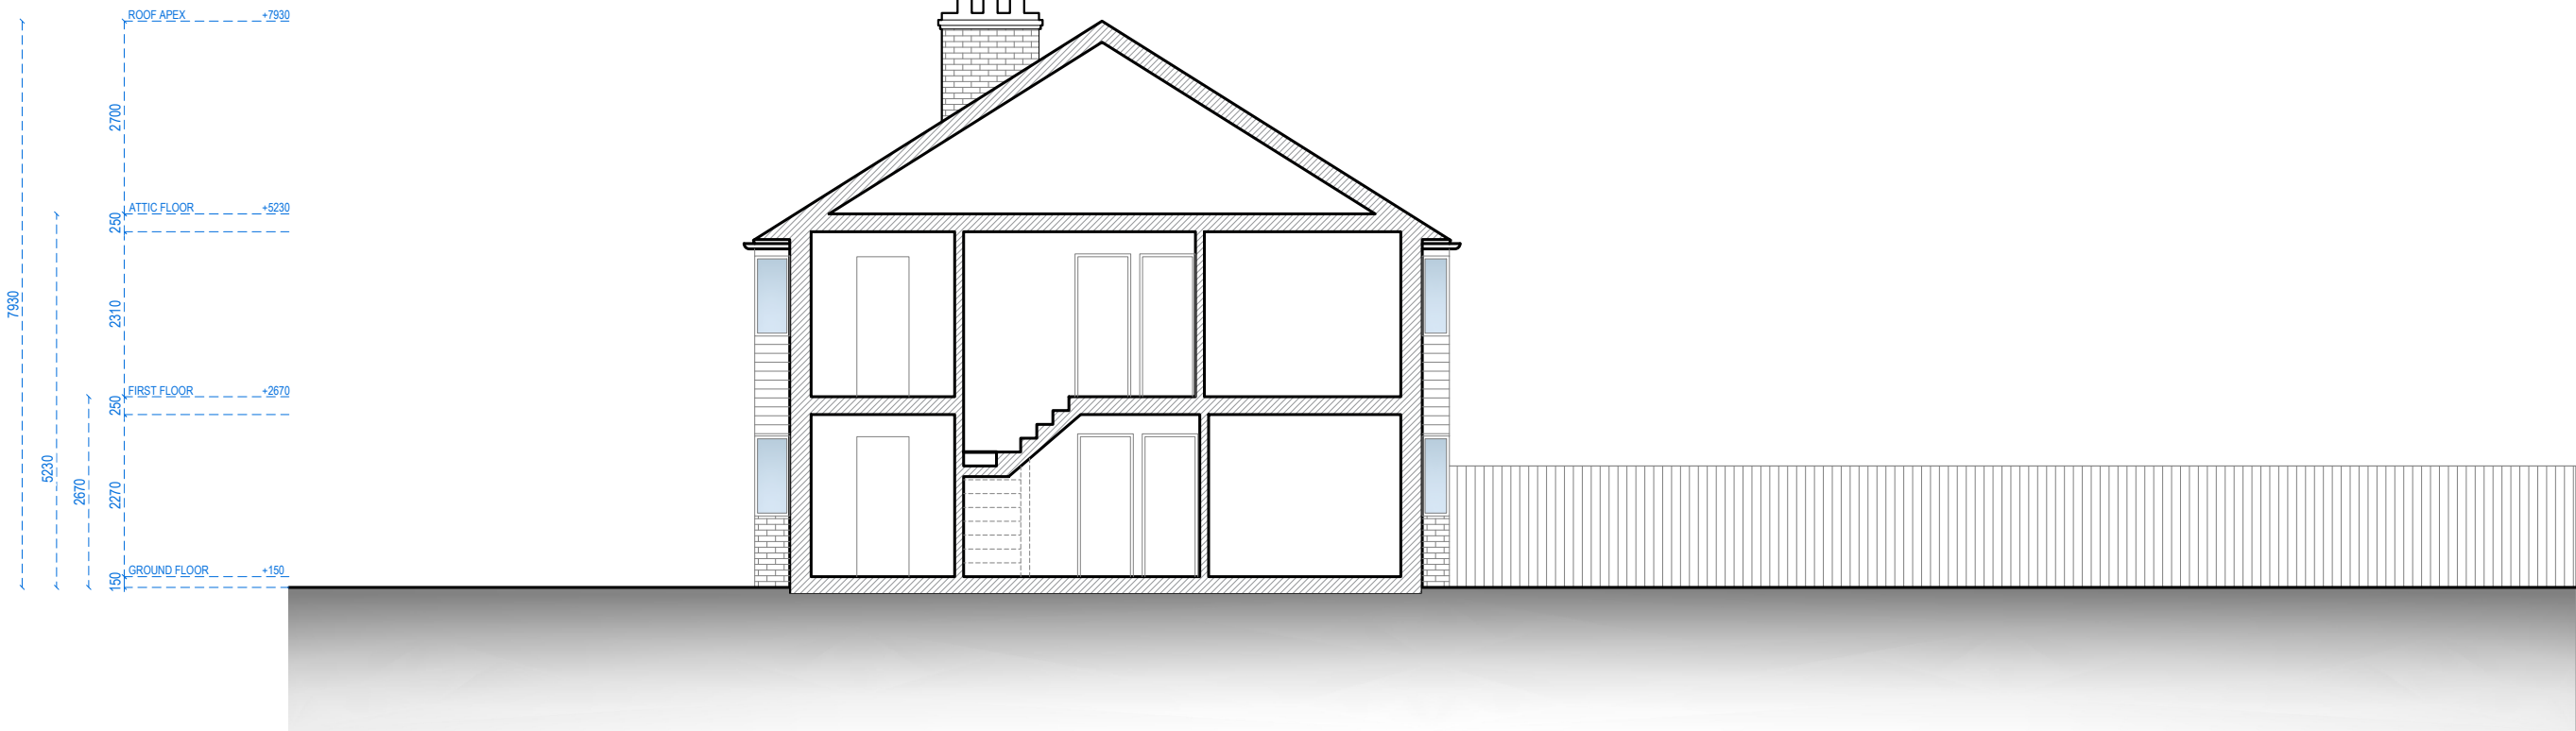


SECTION A-A




Address - Unit 4, Grosvenor Way, London E5 9ND
Phone - 020 3781 8008
E-mail - office@redwoodsprojects.co.uk
Web - www.redwoodsprojects.co.uk
Any errors on Dimensions to be reported to the Architect prior to commencement of Works.
Dimensions and areas are based on survey information.
This drawing is copyright © Redwoods Projects.
All dimensions to be checked on site Prior work.


REFERENCE: 34-36 WEST END LANE, HARLINGTON, HAYES UB3 5LT, UK	
TITLE: EXISTING DRAWINGS SECTIONS	
PROJECT No 3902	DATE: 19-03-2026
SHEET No E 06	

 

NOTES:	
DRAWN BY AAA	EDITED BY

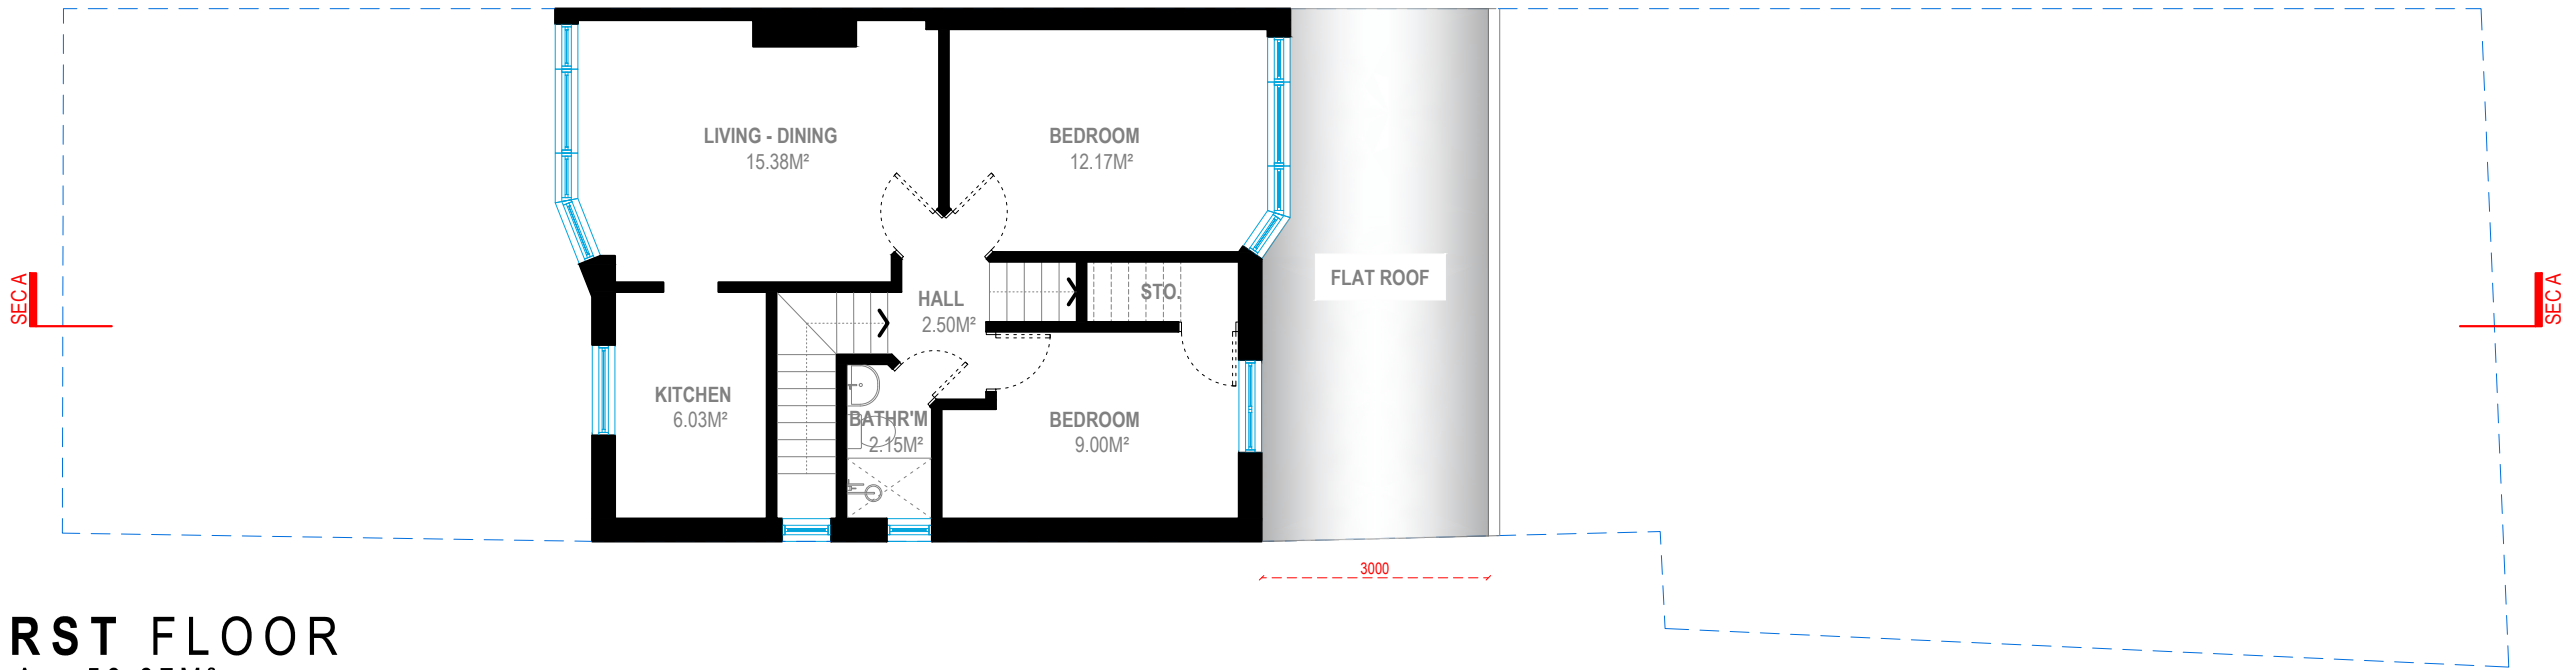

FIRST FLOOR
G.I.A = 56.37M²

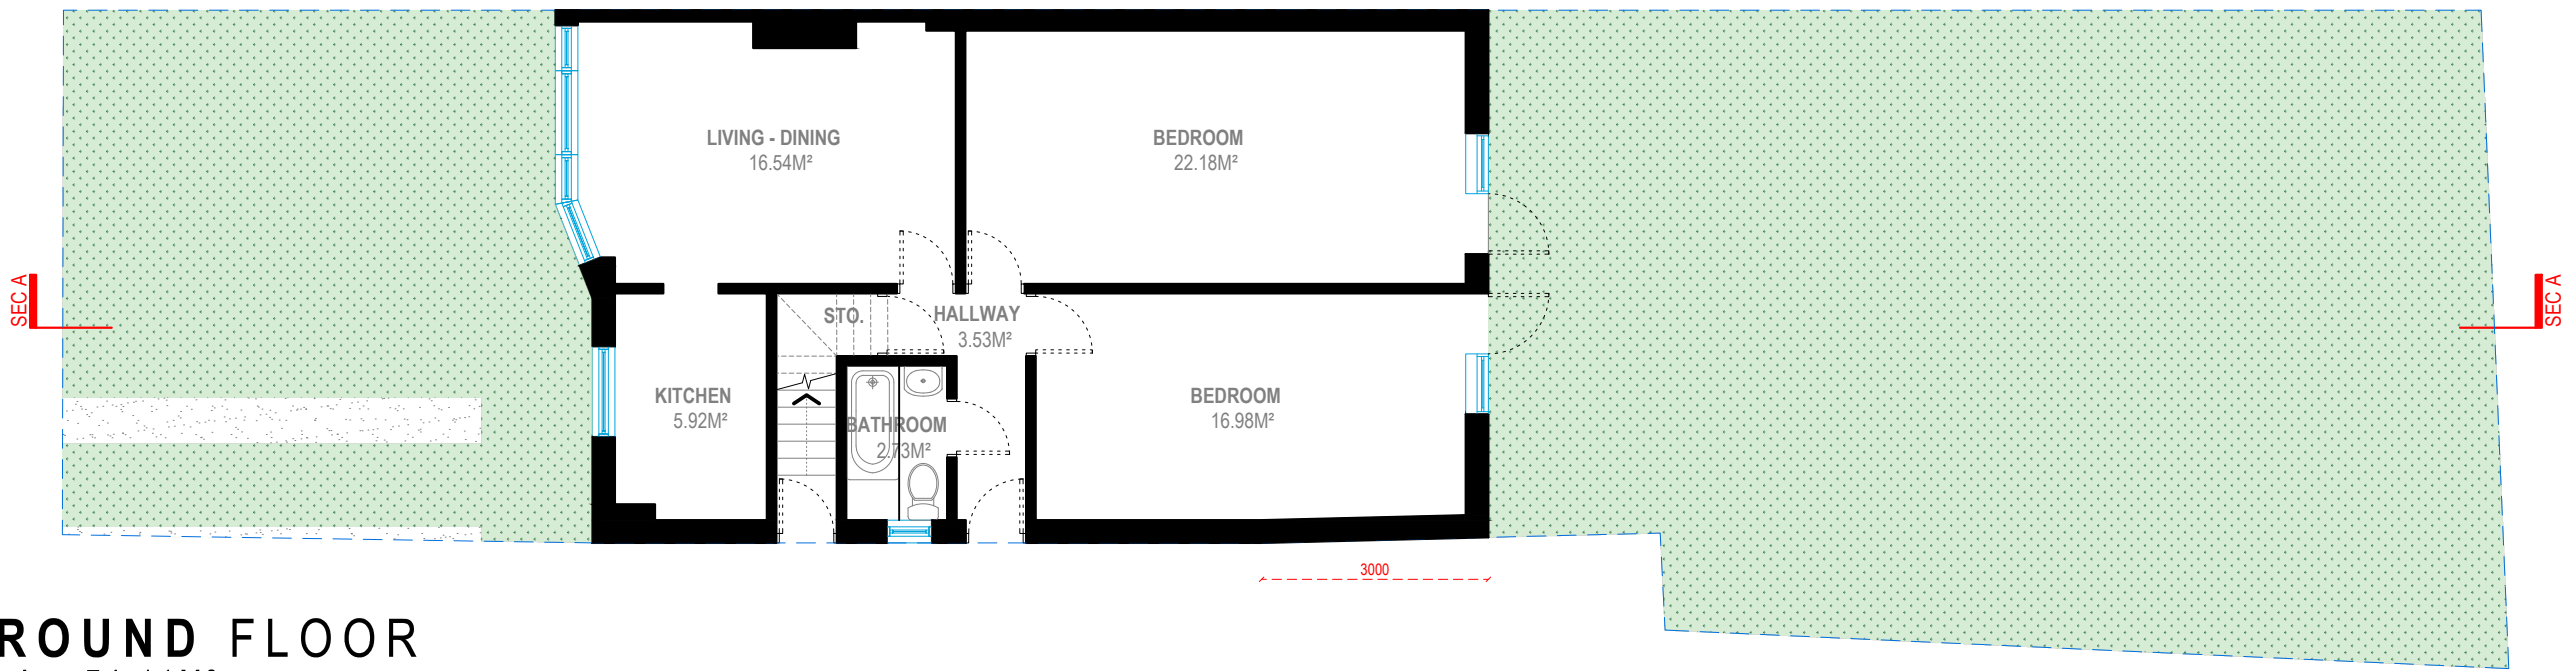

GROUND FLOOR
G.I.A = 74.11M²



Address - Unit 4, Grosvenor Way, London E5 9ND
Phone - 020 3781 8008
E-mail - office@redwoodsprojects.co.uk
Web - www.redwoodsprojects.co.uk


Any errors on Dimensions to be reported to the Architect prior to commencement of Works.
Dimensions and areas are based on survey information.
This drawing is copyright © Redwoods Projects.
All dimensions to be checked on site Prior work.

REFERENCE: 34-36 WEST END LANE, HARLINGTON, HAYES UB3 5LT, UK

TITLE: PROPOSED DRAWINGS
FLOOR PLANS

PROJECT No 3902 DATE: 23-03-2026

SHEET No
P 01

 


0 1 2 5m scale 1:100 @A3


NOTES:

DRAWN BY
AAA

EDITED BY
PJDV

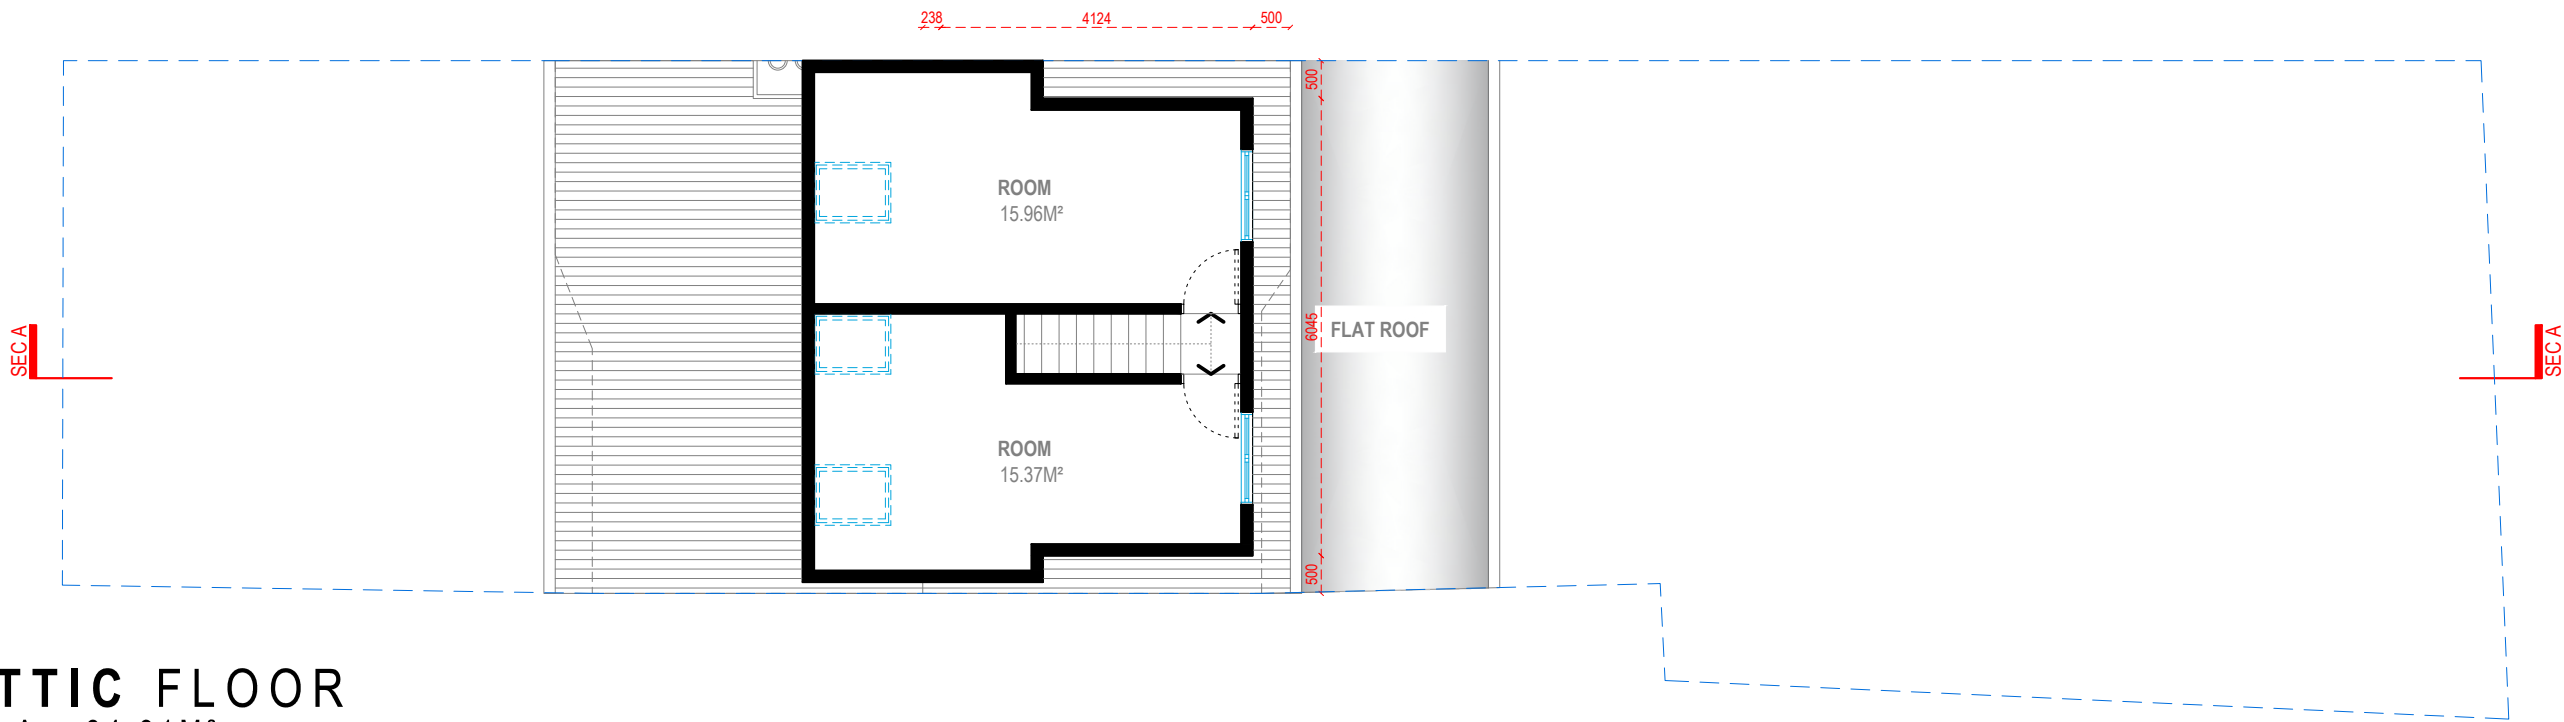

ATTIC FLOOR
G.I.A = 34.91M²


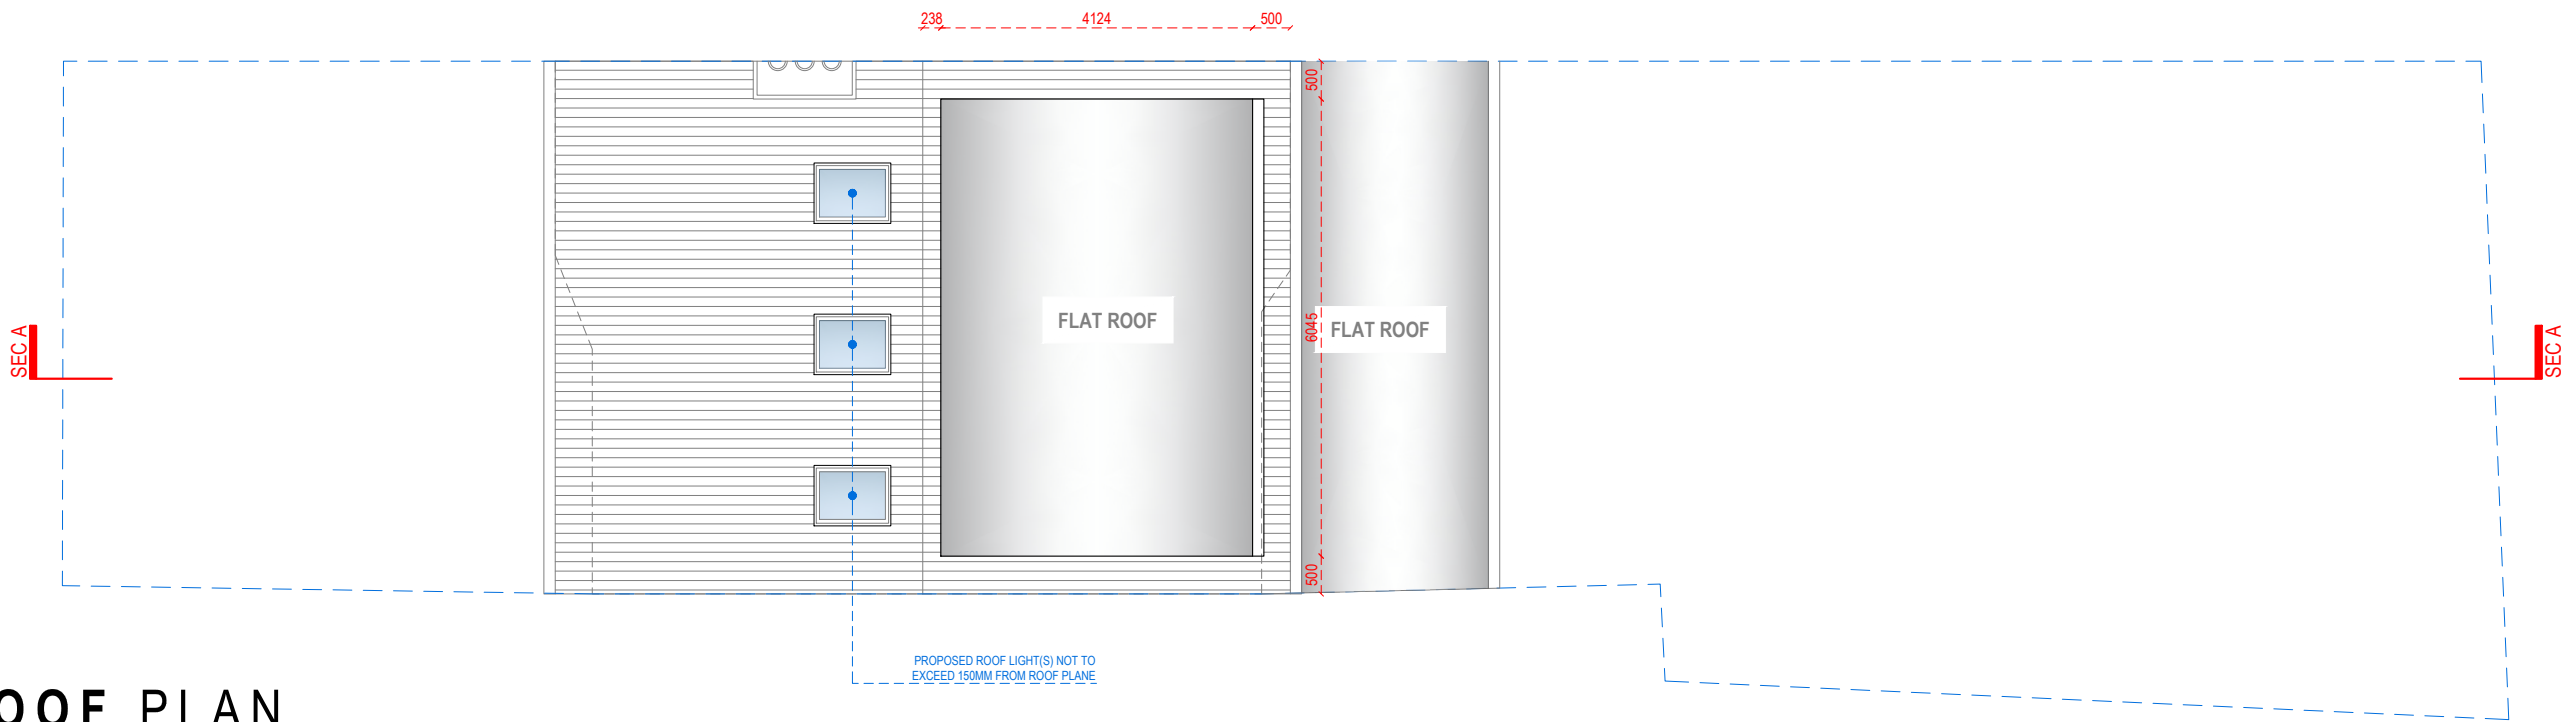


ROOF PLAN




Address - Unit 4, Grosvenor Way, London E5 9ND
Phone - 020 3781 8008
E-mail - office@redwoodsprojects.co.uk
Web - www.redwoodsprojects.co.uk
Any errors on Dimensions to be reported to the Architect prior to commencement of Works.
Dimensions and areas are based on survey information.
This drawing is copyright © Redwoods Projects.
All dimensions to be checked on site Prior work.


REFERENCE: 34-36 WEST END LANE, HARLINGTON, HAYES UB3 5LT, UK	
TITLE: PROPOSED DRAWINGS FLOOR PLANS	
PROJECT No 3902	DATE: 23-03-2026
SHEET No P 02	

  

NOTES:	
DRAWN BY AAA	EDITED BY PJDV

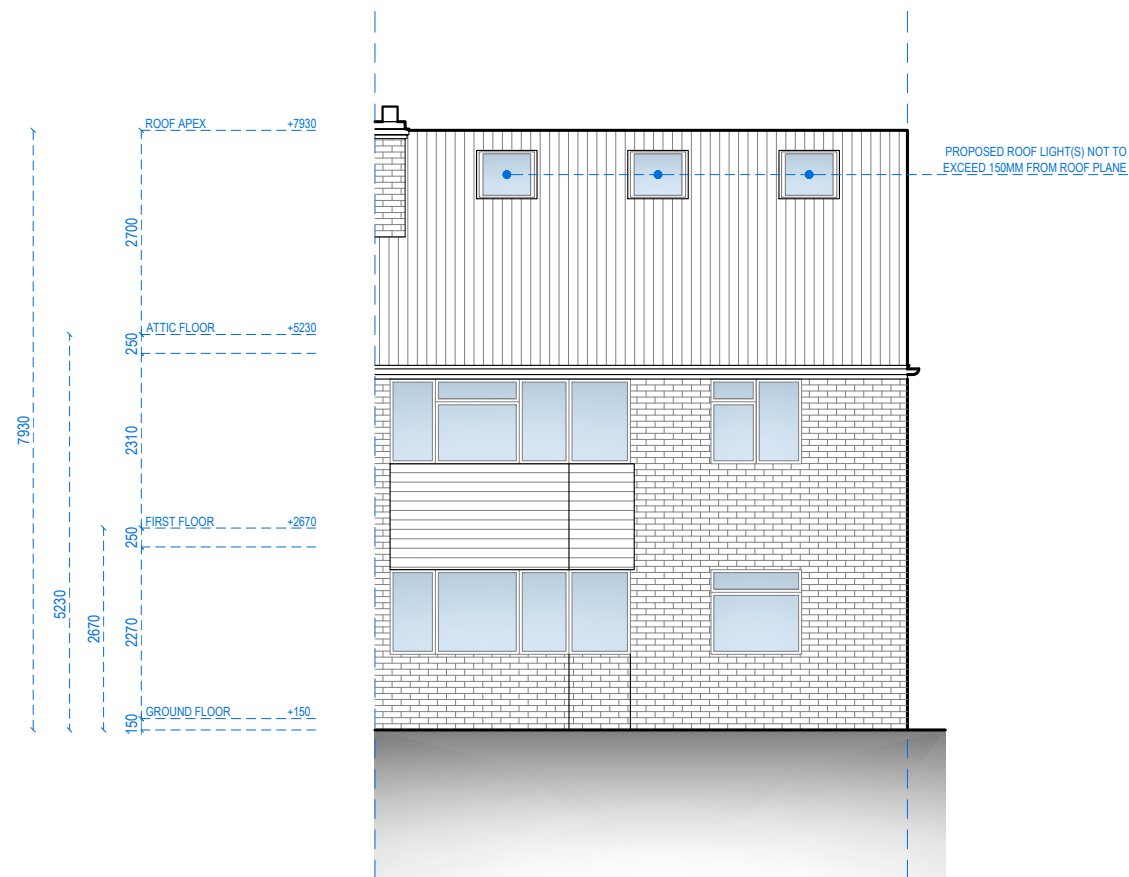

FRONT ELEVATION

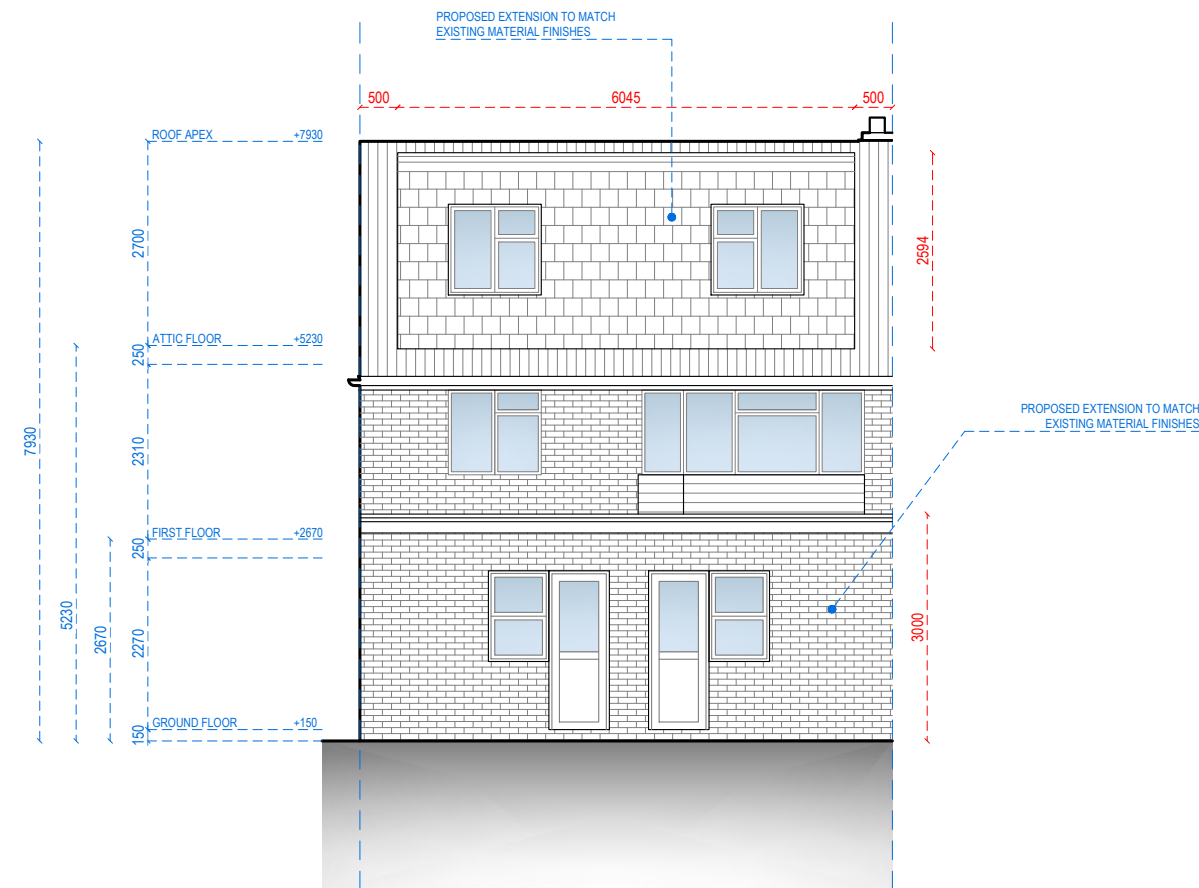

REAR ELEVATION



Address - Unit 4, Grosvenor Way, London E5 9ND
Phone - 020 3781 8008
E-mail - office@redwoodsprojects.co.uk
Web - www.redwoodsprojects.co.uk

Any errors on Dimensions to be reported to the Architect prior to commencement of Works.
Dimensions and areas are based on survey information.
This drawing is copyright © Redwoods Projects.
All dimensions to be checked on site Prior work.

REFERENCE: 34-36 WEST END LANE, HARLINGTON, HAYES UB3 5LT, UK

TITLE: PROPOSED DRAWINGS
ELEVATIONS

PROJECT No 3902 DATE: 23-03-2026


SHEET No P 03

0 1 2 5m scale 1:100 @A3

NOTES:

DRAWN BY AAA

EDITED BY PJDV

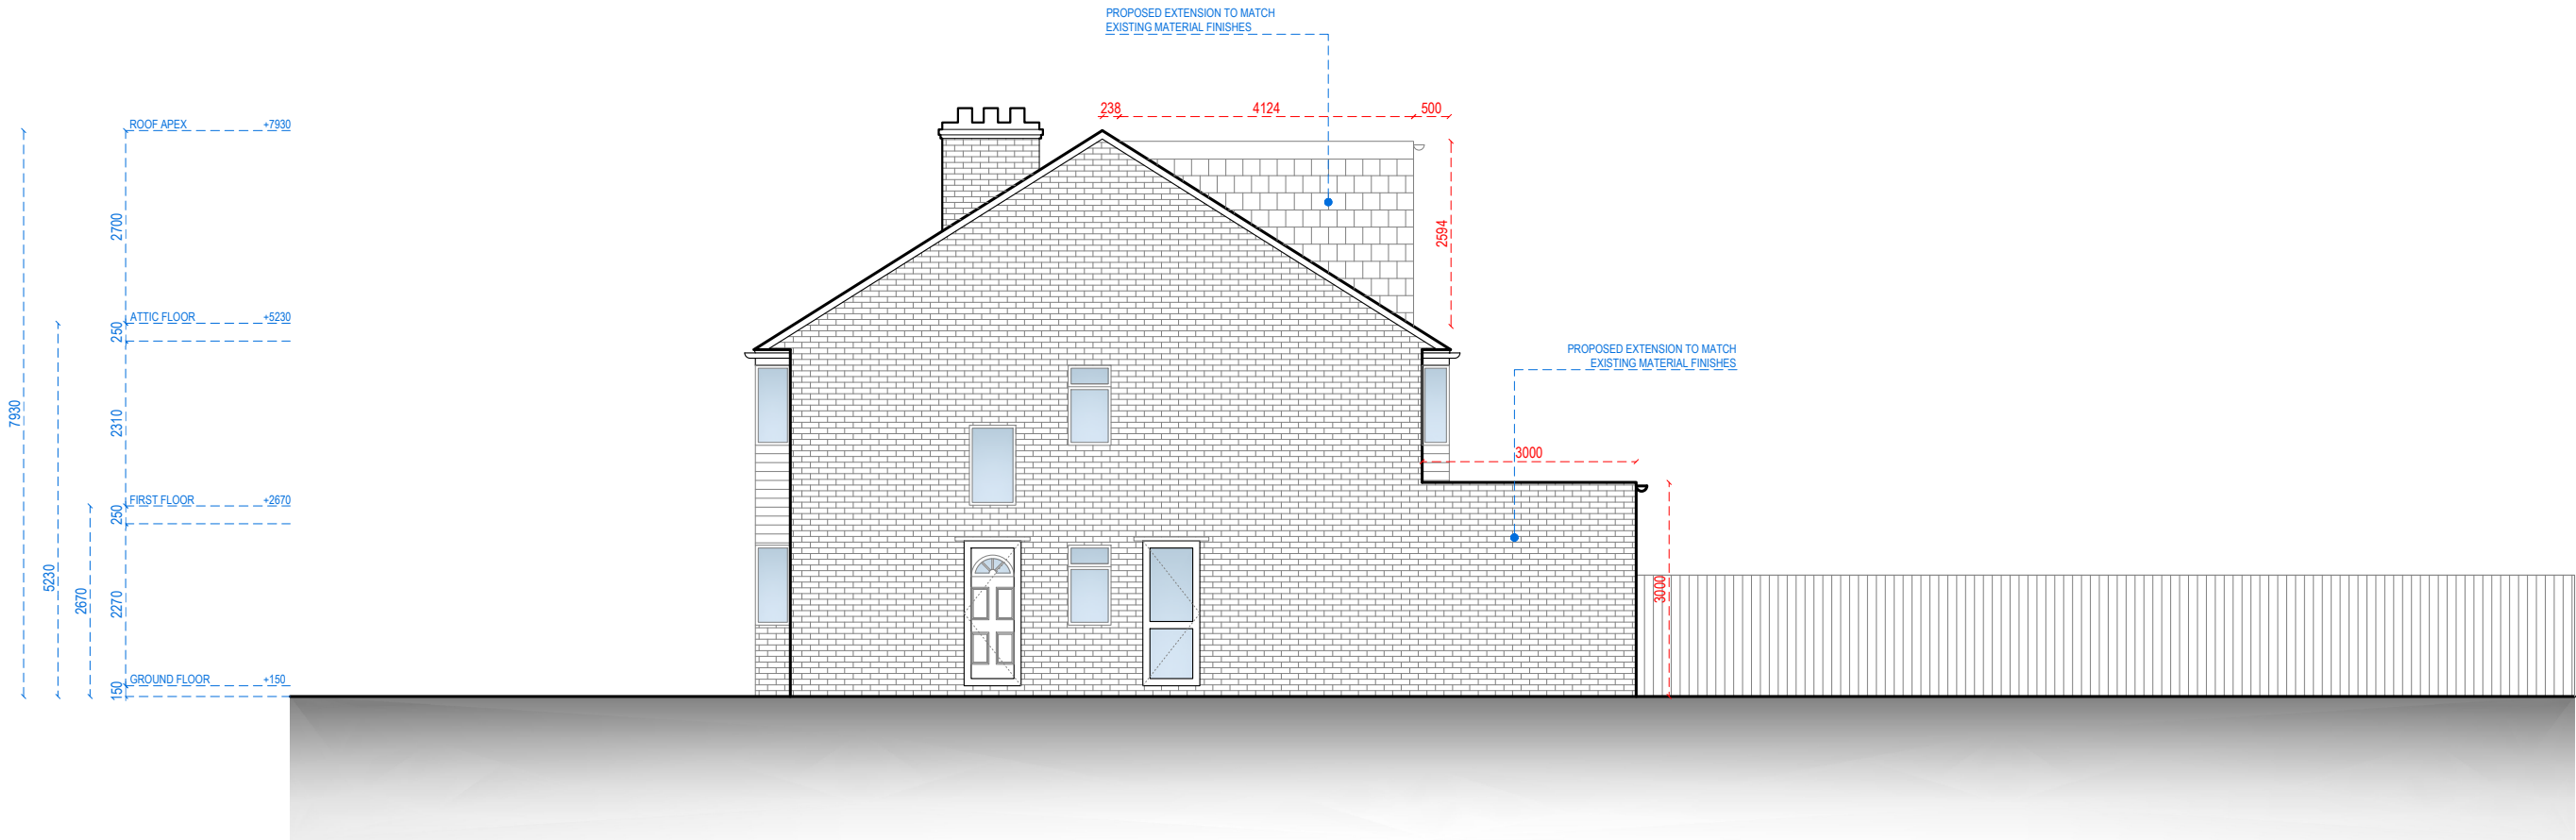


LEFT-SIDE ELEVATION






Address - Unit 4, Grosvenor Way, London E5 9ND
Phone - 020 3781 8008
E-mail - office@redwoodsprojects.co.uk
Web - www.redwoodsprojects.co.uk

Any errors on Dimensions to be reported to the Architect prior to commencement of Works.
Dimensions and areas are based on survey information.
This drawing is copyright © Redwoods Projects.
All dimensions to be checked on site Prior work.

REFERENCE: 34-36 WEST END LANE, HARLINGTON, HAYES UB3 5LT , UK	
TITLE: PROPOSED DRAWINGS ELEVATIONS	
PROJECT No 3902	DATE: 23-03-2026
SHEET No P 04	

 

NOTES:	
DRAWN BY AAA	EDITED BY PJDV

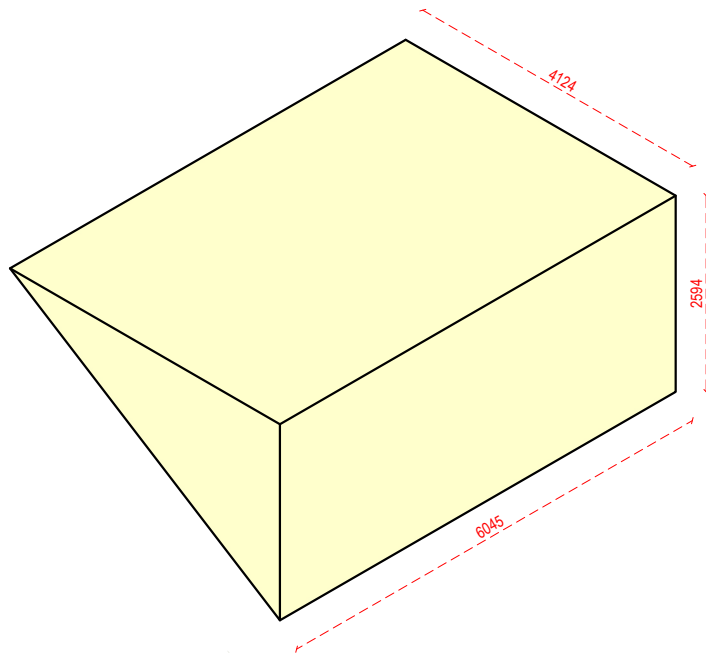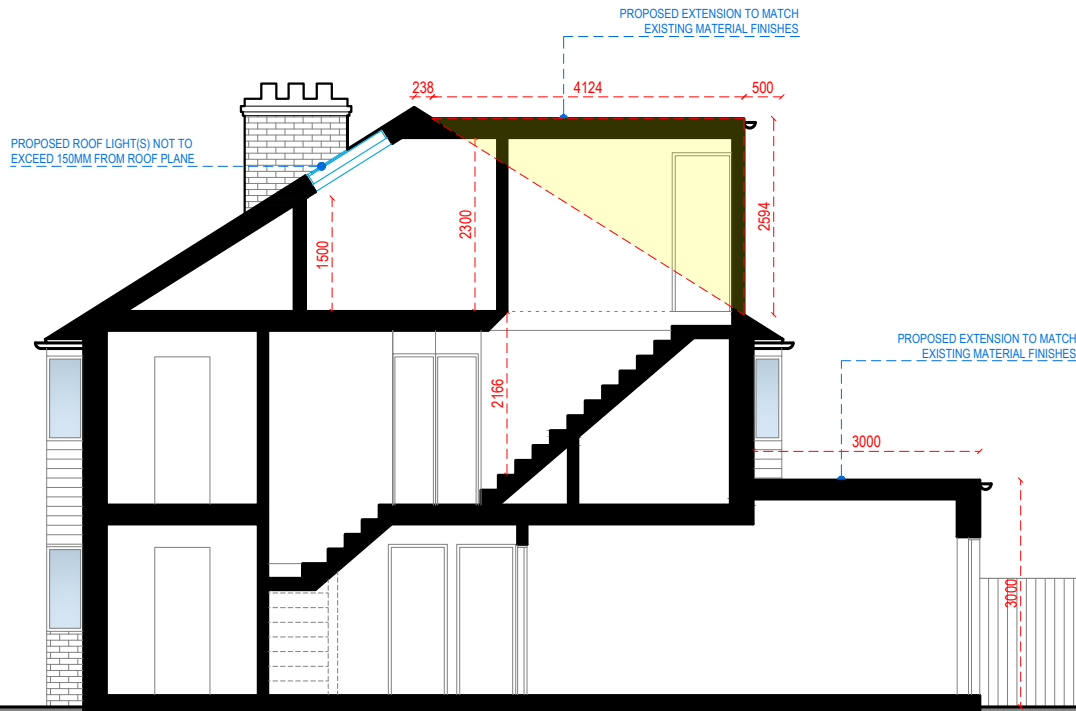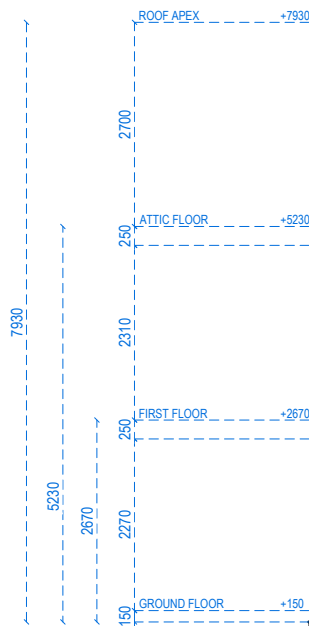

DORMER EXTENSION

$V = \frac{1}{2} BH(L)$
 $V = \frac{1}{2} (4.124)(2.594)(6.045)$

V = 32.33 m³


SECTION A-A



Address - Unit 4, Grosvenor Way, London E5 9ND
Phone - 020 3781 8008
E-mail - office@redwoodsprojects.co.uk
Web - www.redwoodsprojects.co.uk

Any errors on Dimensions to be reported to the Architect prior to commencement of Works.
Dimensions and areas are based on survey information.
This drawing is copyright © Redwoods Projects.
All dimensions to be checked on site Prior work.

REFERENCE: 34-36 WEST END LANE, HARLINGTON, HAYES UB3 5LT, UK	
TITLE: PROPOSED DRAWINGS SECTIONS	
PROJECT No 3902	DATE: 23-03-2026
SHEET No P 06	

 

NOTES:	
DRAWN BY AAA	EDITED BY PJDV