


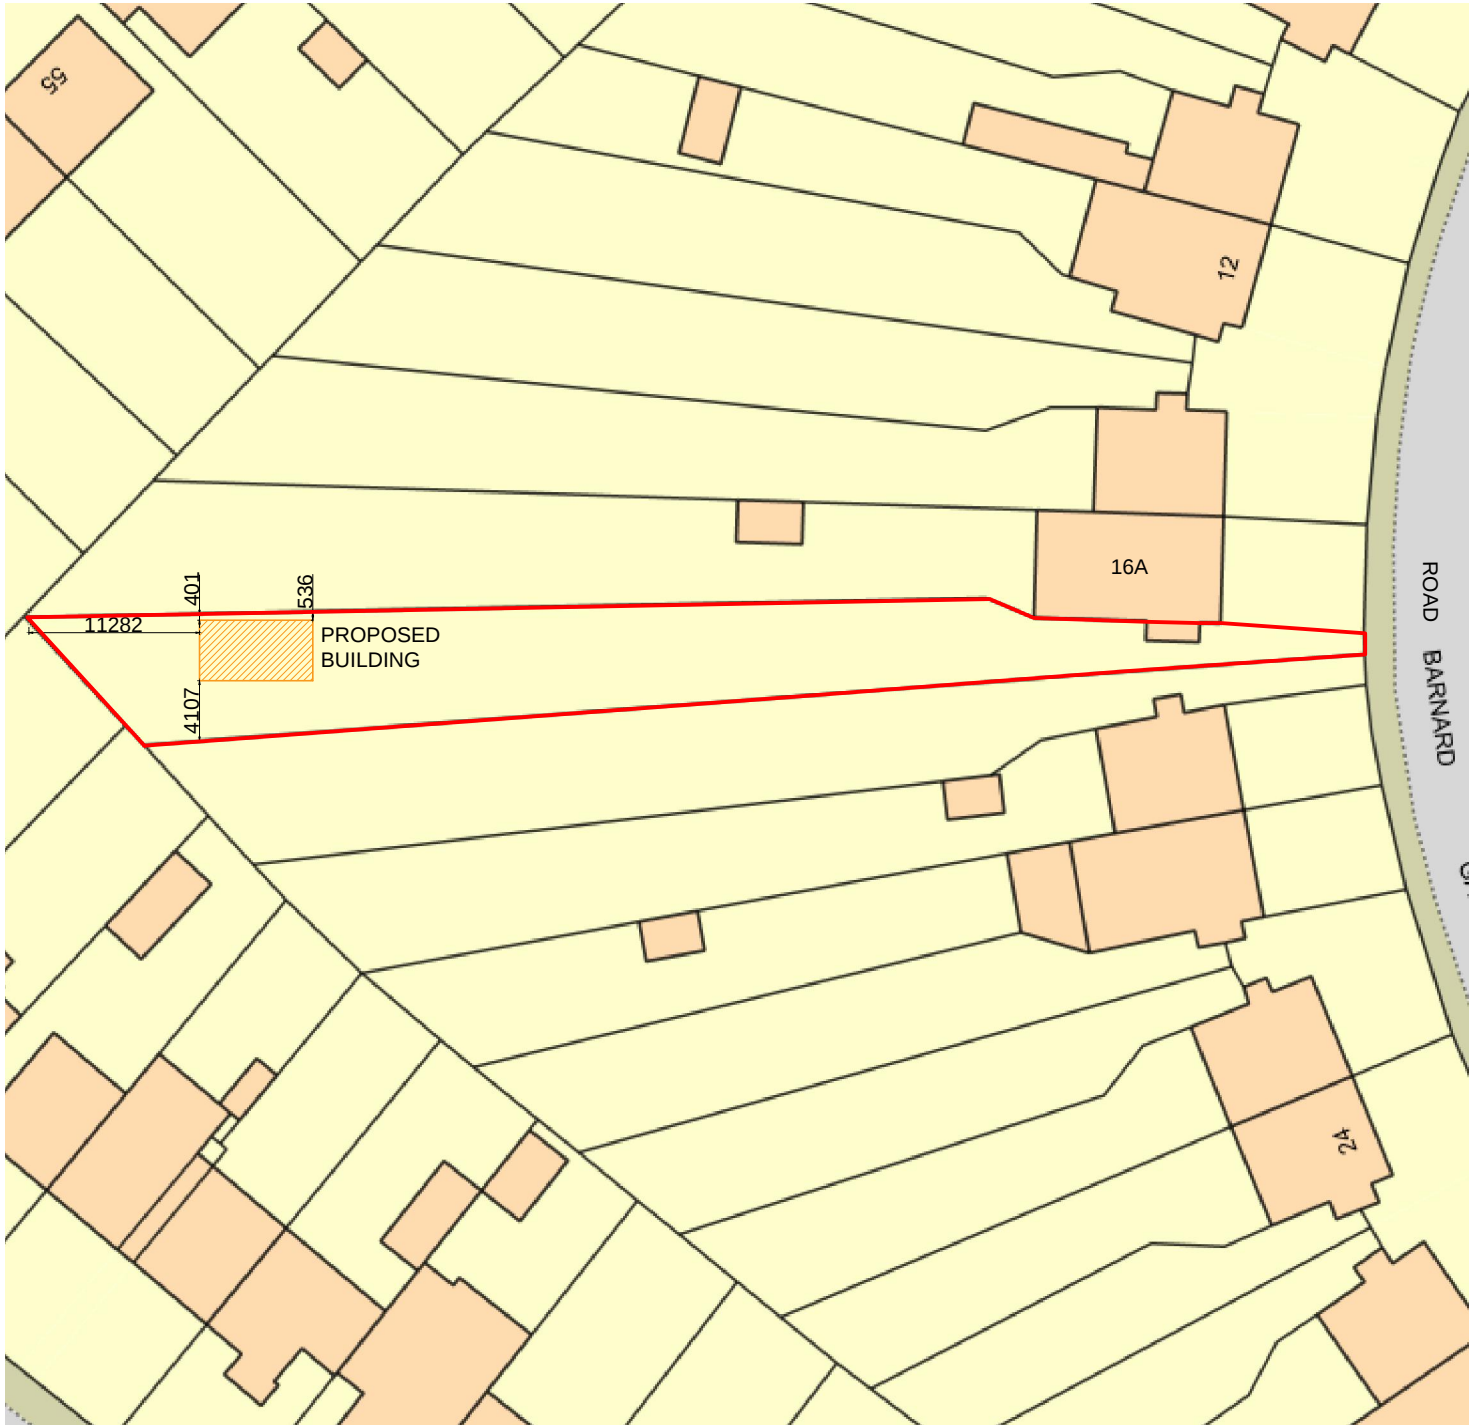

SITE PLAN

SCALE 1:500@A4



SCALE 1:500@A4

Client	MR :JOHN EMORE		
Project	221D, 16A BARNARD GARDENS, HAYES UB4 9ER,		
Job Title	OUT HOUSE		
Drawing Title	SITE PLAN		
Date	24 MAY 2026	Drawing No.	DEW/2026/05/03EN/S1
Revision:			
Date:			
Suitability	PLANNING		
Ref Archt. Dwg.			
DEWON C LTD.			
1:500@A4	Scale 1:500		
			
0	10m	20m	30m